


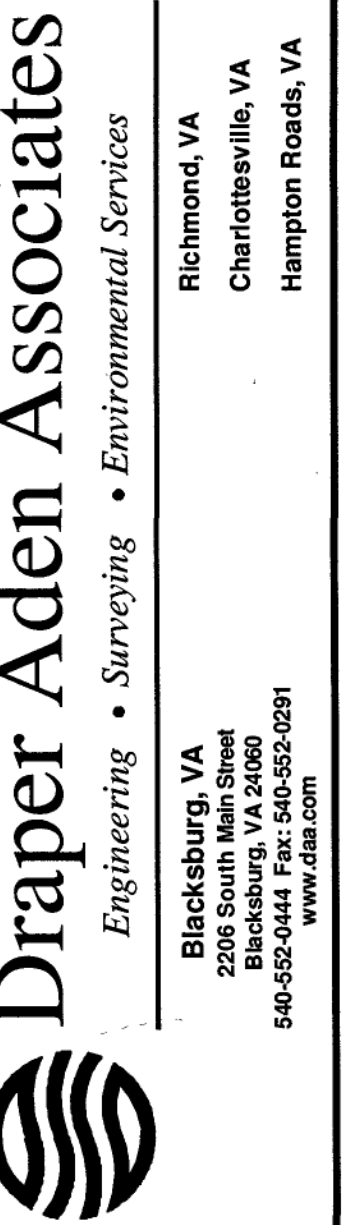

REVISIONS	
SIGNED BY:	MBJ
DRAWN BY:	AJH
CHECKED BY:	LBL
SCALE:	1" = 20'
DATE:	AUGUST 21, 2015
PROJECT NUMBER:	B14120B-01
C201	

