


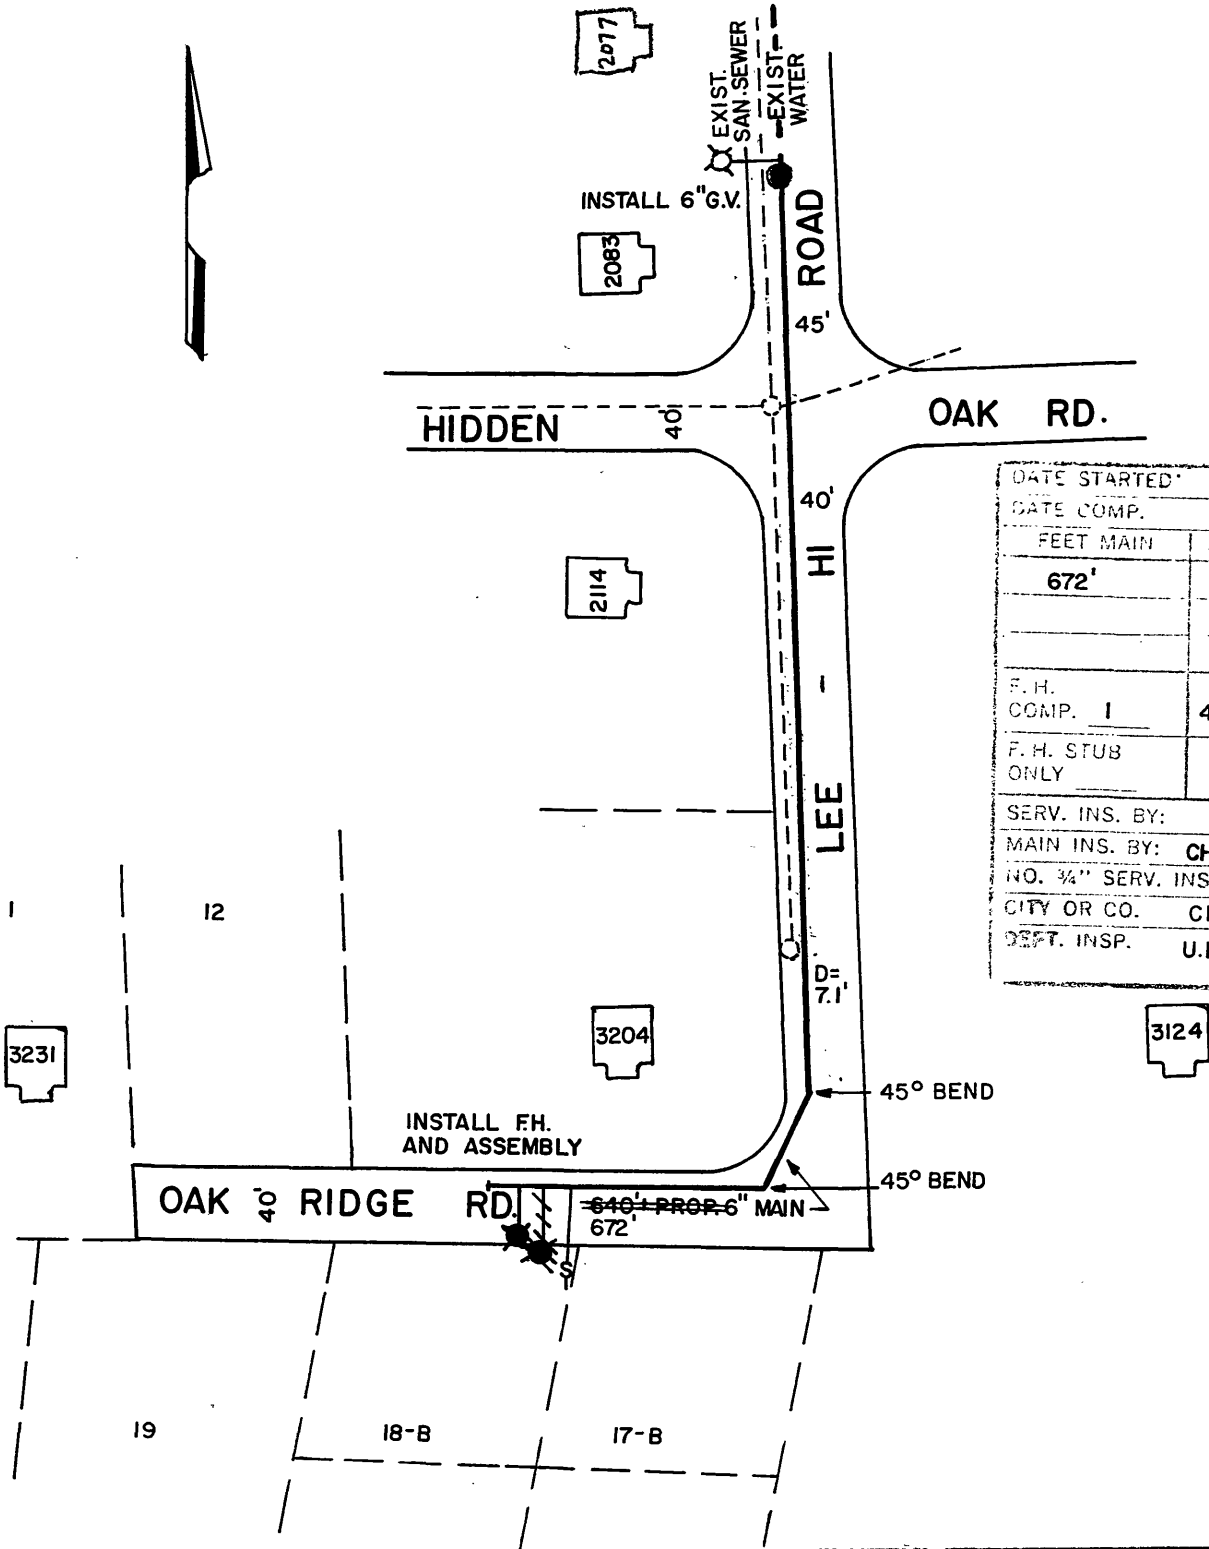

DATE STARTED	1-11-93				
DATE COMP.	2-1-93				
FEET MAIN	672'	SIZE	6"	VALVE	1
F.H. COMP.	1	4 1/2"	1(6")	1	#2
F.H. STUB ONLY					
SERV. INS. BY:					
MAIN INS. BY:	CHARLES CLARK				
NO. 3/4" SERV. INS.	1				
CITY OR CO.	CITY				
DEPT. INSP.	U.L.S.				

NOTE:

ALL EXIST. UTILITIES SHALL BE ASCERTAINED IN THE FIELD PRIOR TO CONSTRUCTION.

WATER DEPARTMENT
ROANOKE VIRGINIA

LEE-HI ROAD &
OAK RIDGE ROAD, S.W.

SCALE: 1"=100'

DATE: 12/16/92

DIST. MAP: 501, 505

PLAN NO. 92-12

12/16/92
DIRECTOR UTILITIES & OPERATIONS
William J. Clark
12/16/92
DIRECTOR OF PUBLIC WORKS

MANAGER UTILITY LINE SERVICES