



APPROVED:

<u>Paul B. McPherson</u> Engineer for Roanoke County, Va.	<u>2-9-57</u> date
<u>James A. Beavers</u> Executive Director, Roanoke Co. San. Auth.	<u>2-6-57</u> date
<u>H. Clinton Brainerd</u> City Engineer, Roanoke, Va.	<u>2-18-57</u> date
<u>L.R. Hildebrand</u> Agent, Roanoke City Planning Comm.	<u>Feb. 19, 1957</u> date
Owner _____	_____ date

PLAN	SURVEYED	BY	DATE
NOTE BOOK	PLOTTED		
ALIGNMENT CHECKED			
BY: J. H. HILDEBRAND			

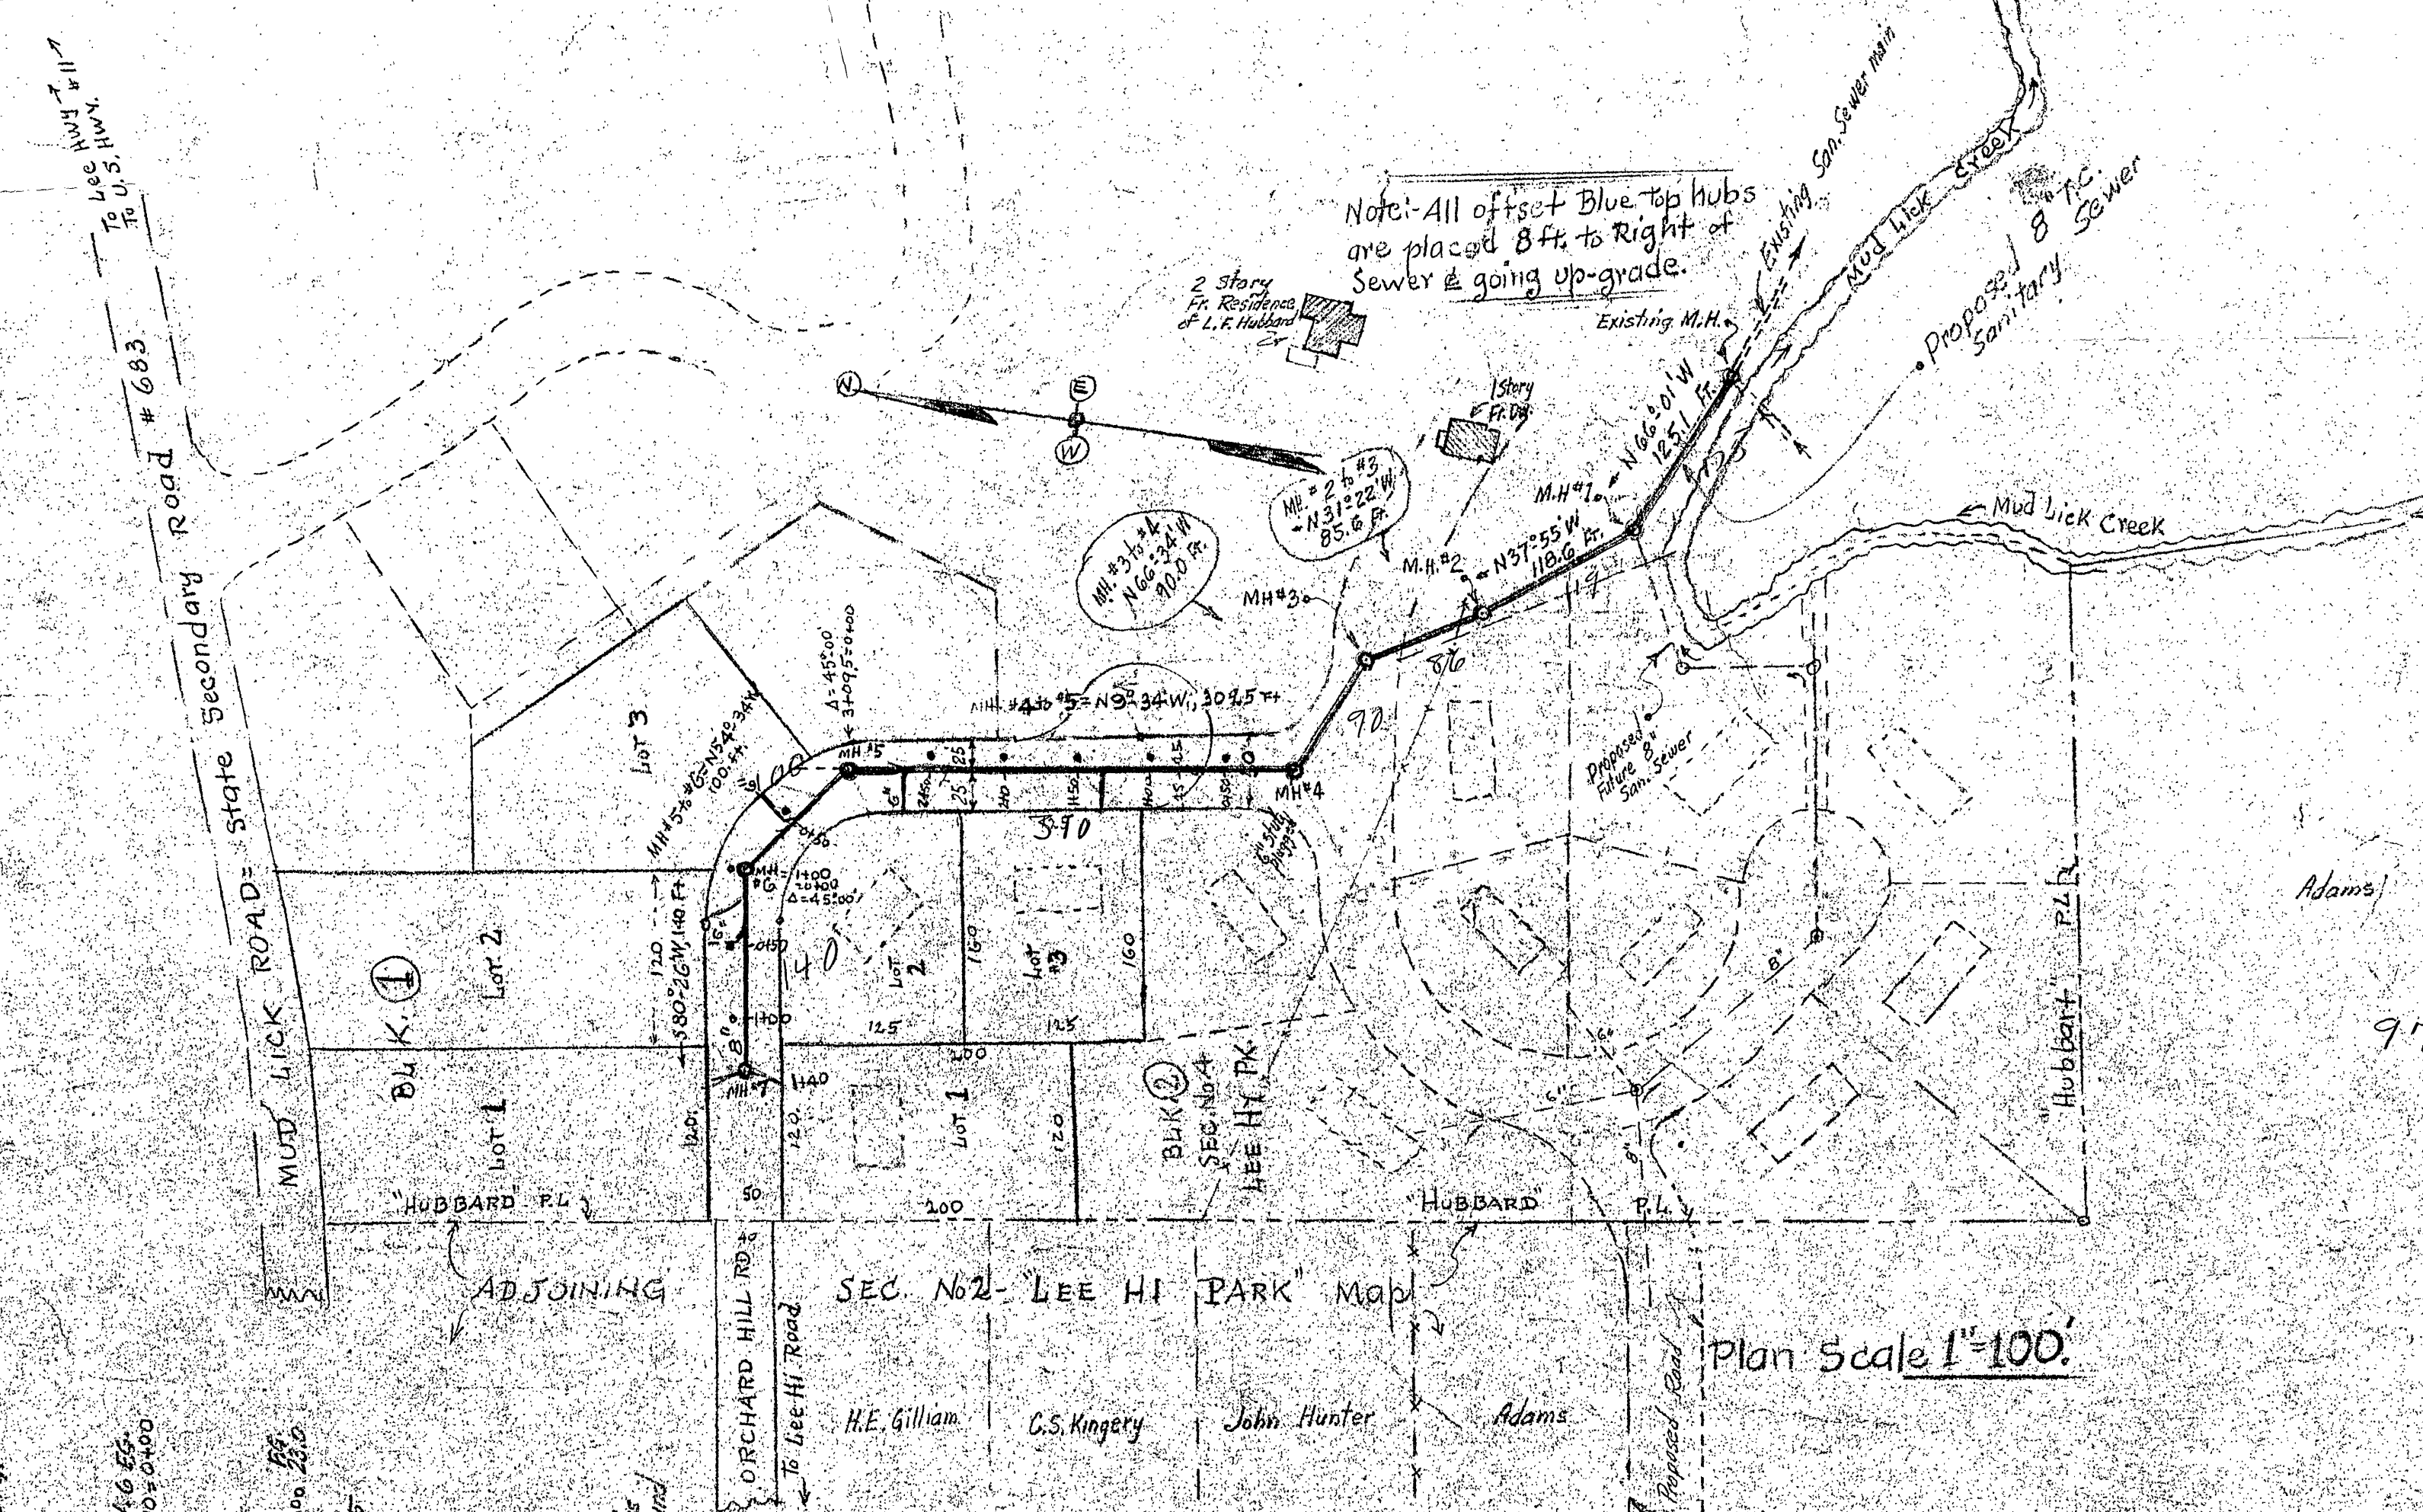


PROFILE	DATA	BY	DATE
NOTE BOOK	GRADES CHECKED		
NO. 1	NOTED		
DIAMETER	STRUCTURE (NOT NOTED)		

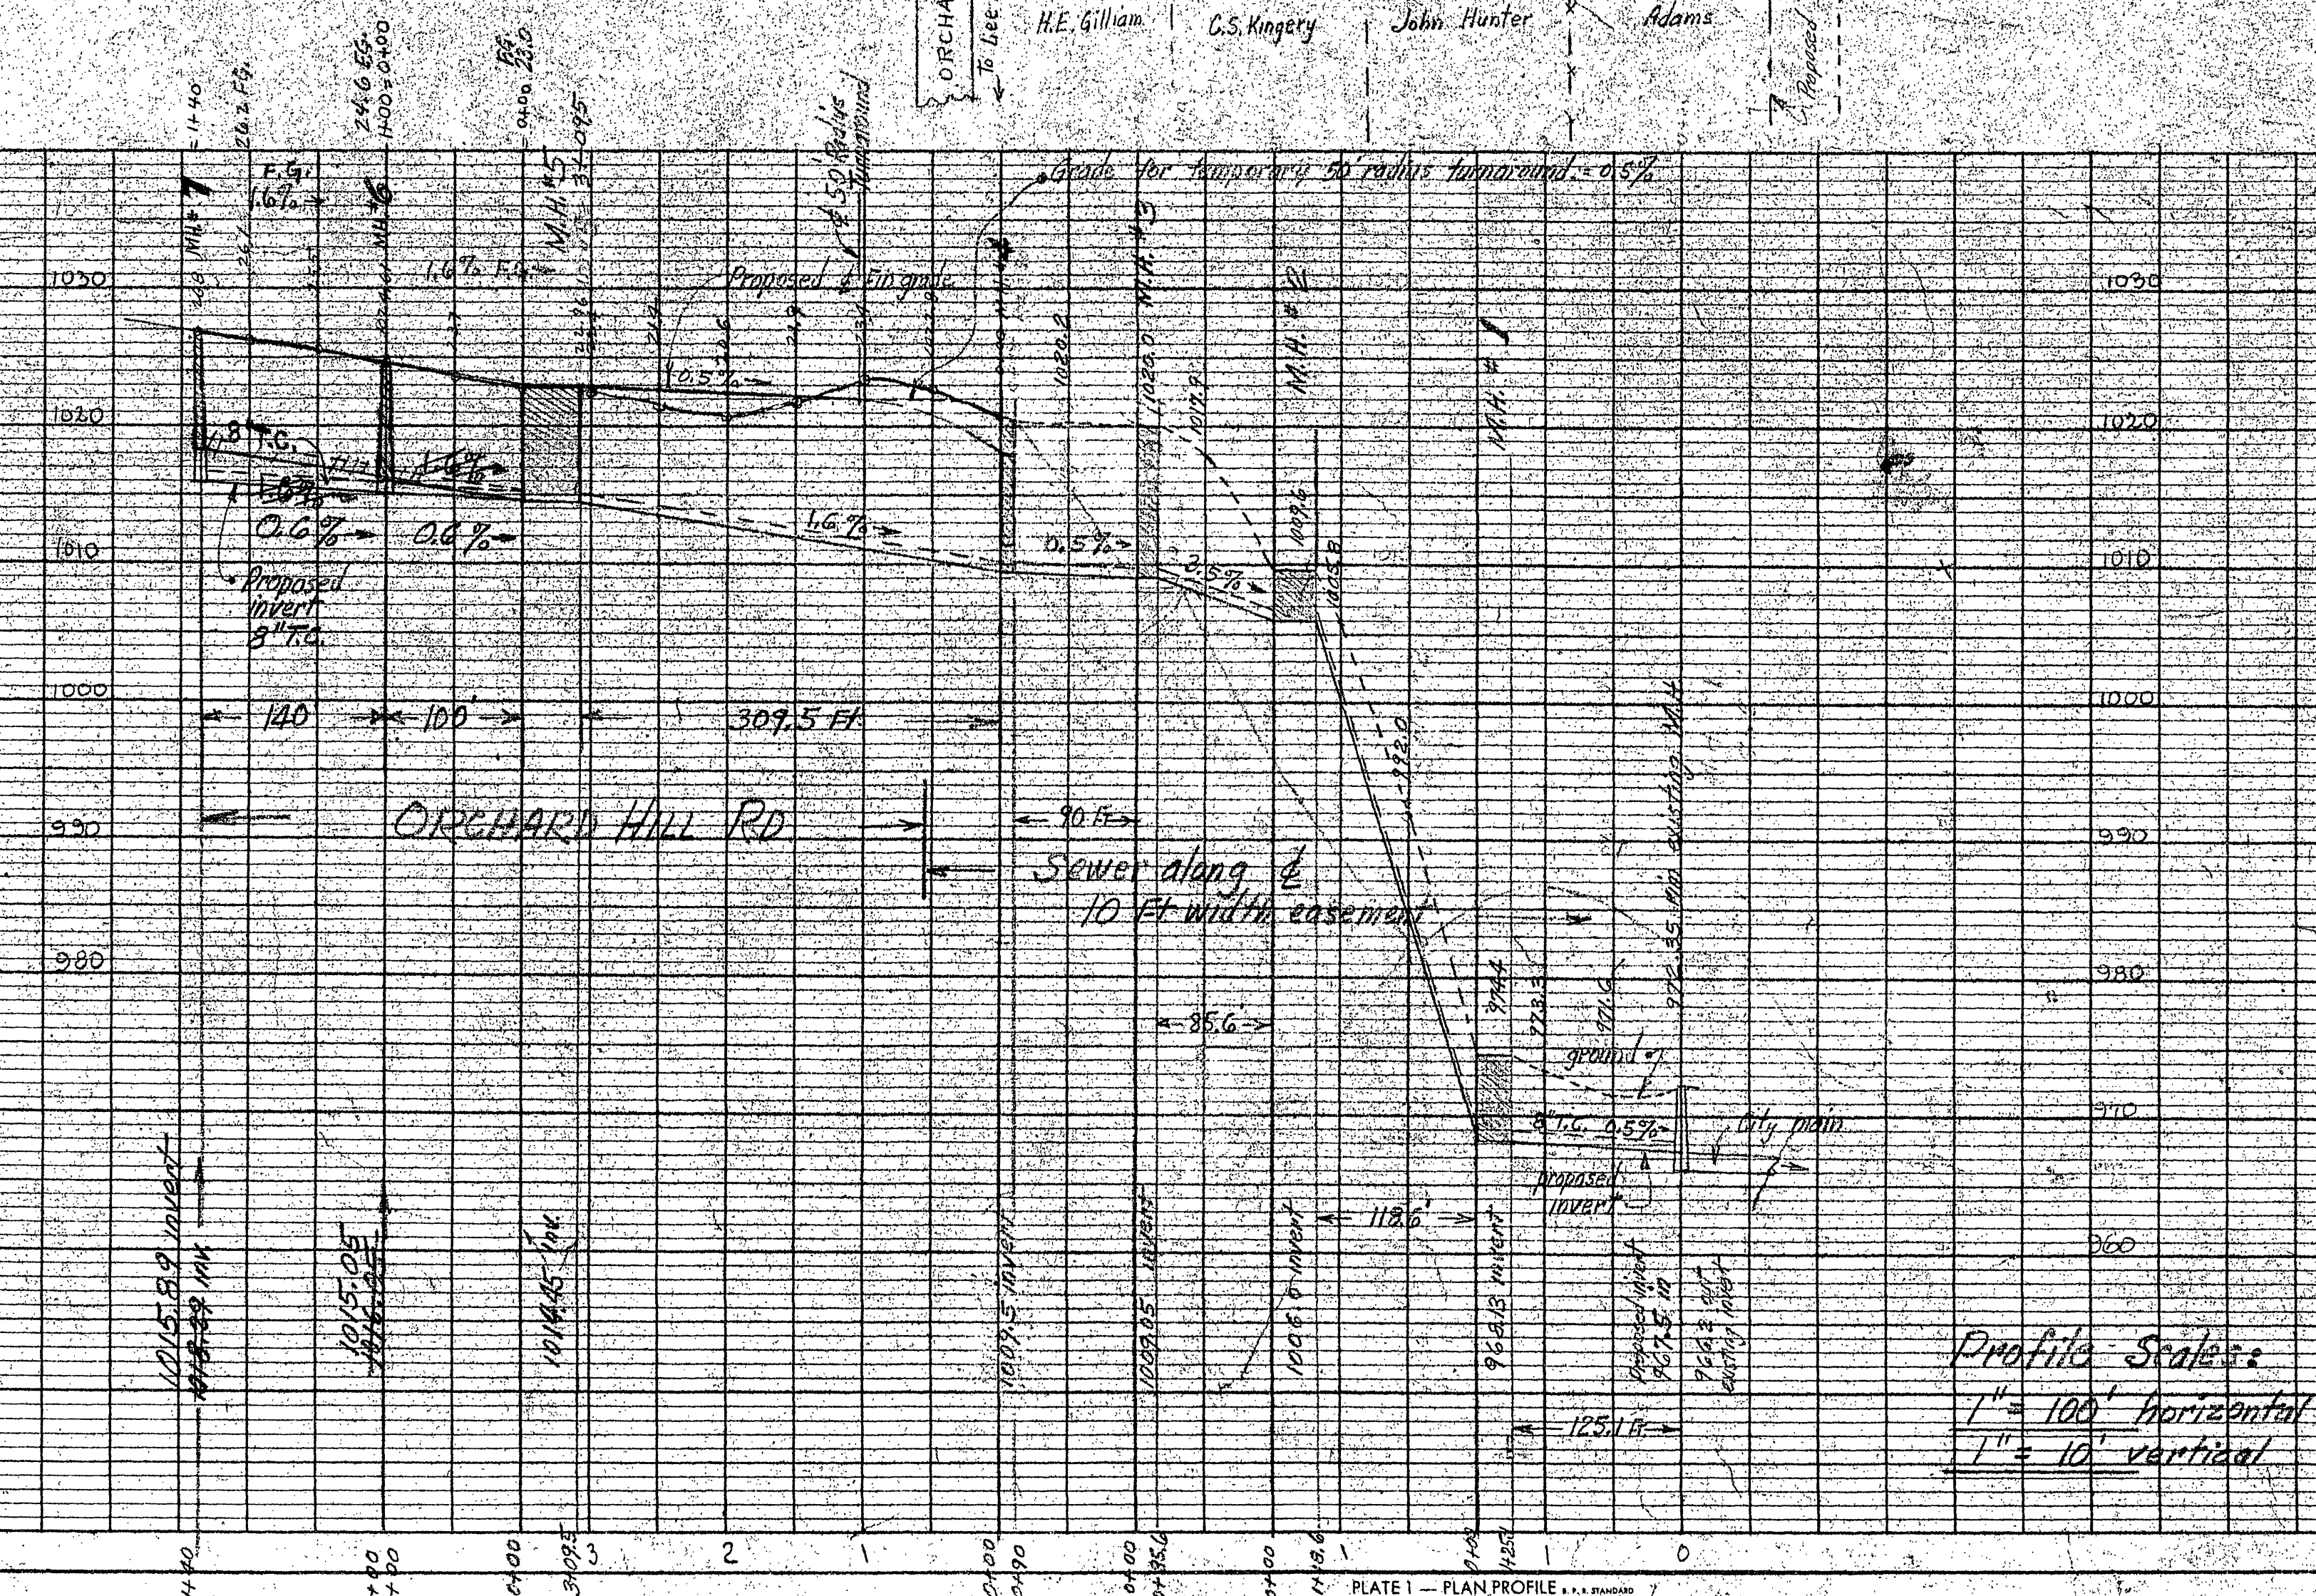

Notes: The 96.8 ft. (horizontal) of proposed 8" dia. San. Sewer main, San. Sewer Manholes and 6" dia. laterals to be of materials and construction to conform to specifications and standards of Engineering Department of City of Roanoke, Va. except manhole lids to contain the writing "Roanoke - Sewer - County" infiltration for system not to exceed 967 gal. per 24 hrs.

The continuation of Orchard Hill Road (50 ft. wide) to be graded in accordance with the typical section shown herein and stone and surface treated in accordance with the minimum standards of the Va. Dept. of Highways for acceptance of said road into high system, to be terminated by 50 ft. radius turnaround.

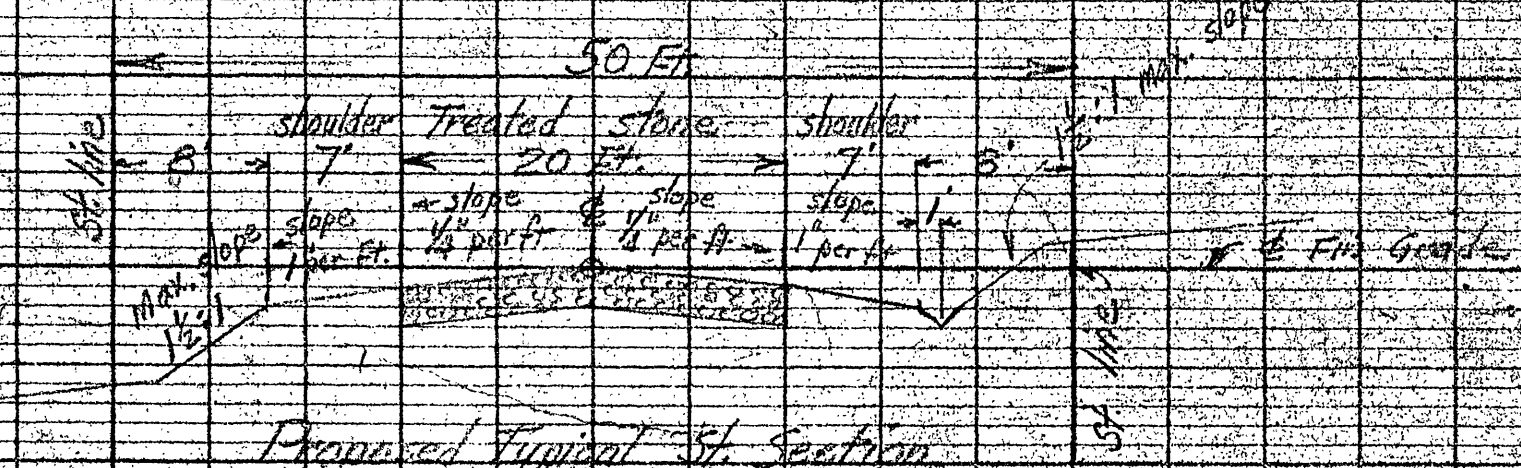

PROPOSED SEWERS & ST. GRADES
RE DEVELOPMENT OF
SECTION NO. 4 LEE HI PARK
PROPERTY OF L. F. HUBBARD
by C. B. Macaluso & Son
State Cert. Engrs & Surv.

date Feb. 2, 1957
revised 2/24/57 by J. H. Hildebrand M.E. "6" x "7"
(this conforms to all sheets)

Profile Scales:
1" = 100' horizontal
1" = 10' vertical