


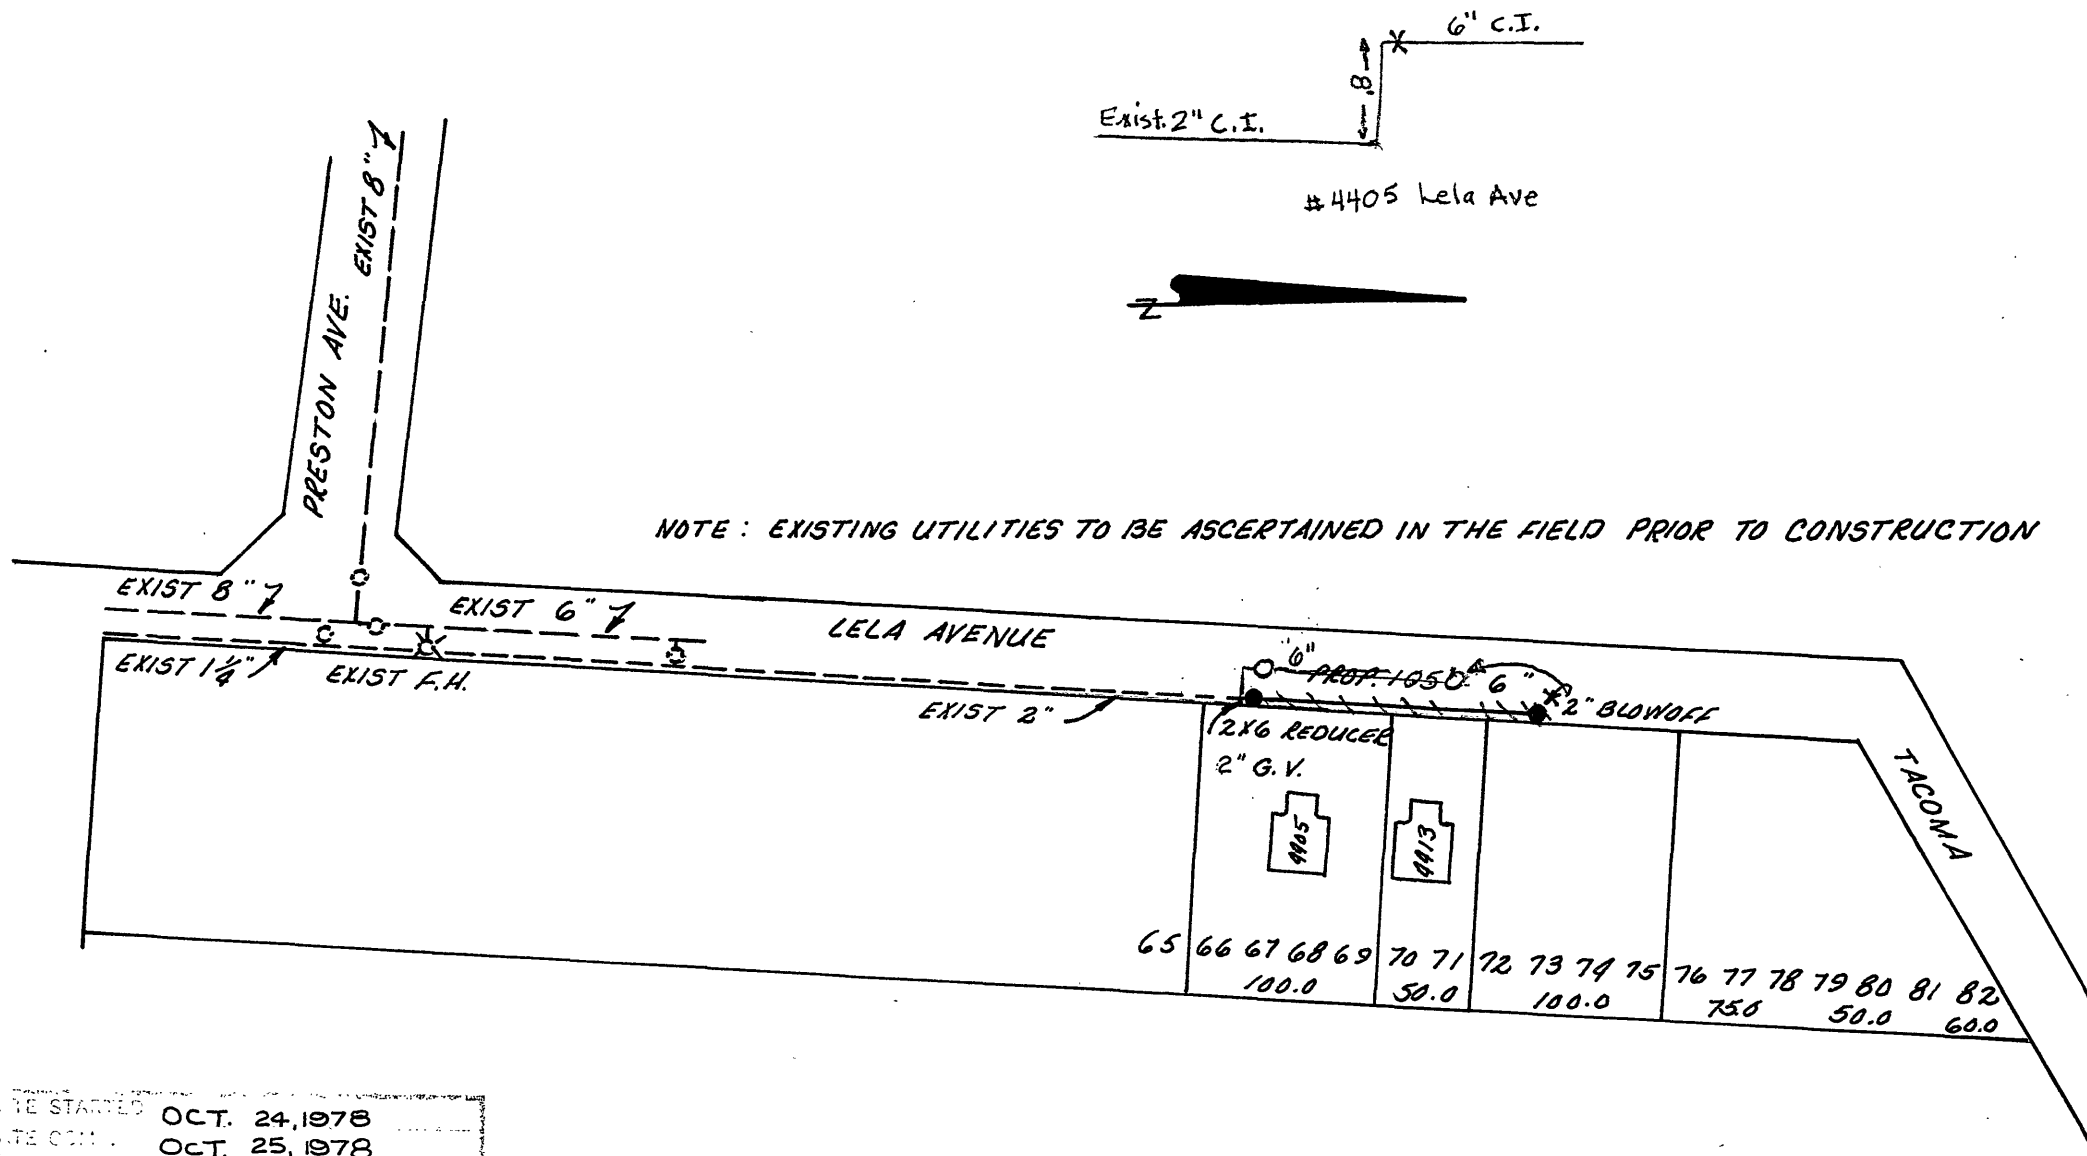

DATE STARTED	OCT. 24, 1978
DATE COM.	OCT. 25, 1978
FEET M.	105'
SIZE	6
VALVE	1-2"
VAULT	1
BOX	1
COMP.	
F.H. STUB ONLY	
SERV. INS. BY:	
MA'N INS. BY:	U.L.F.
NO. 3/4" SERV. INS.	
CITY OR CO.	
DEPT. INSP.	L.E.T.

V. B. Lin
 DIRECTOR UTILITIES & OPERATIONS
Thomas A. Brady
 ENGINEER OF ROANOKE, VA.
f. C. Sims
 DEPT. OF PUBLIC WORKS
William D. Kelly
 AGENT FOR ROANOKE PLANNING COMM.

July 21, 1978
 DATE
 7-31-78
 DATE
 7-31-78
 DATE
 8-2-78
 DATE

WATER DEPARTMENT
 CITY OF ROANOKE, VIRGINIA
 LELA AVENUE N. E.
 SCALE 1" = 100'
 JULY 7, 1978
 PLAN No. 78-6
 T#435