

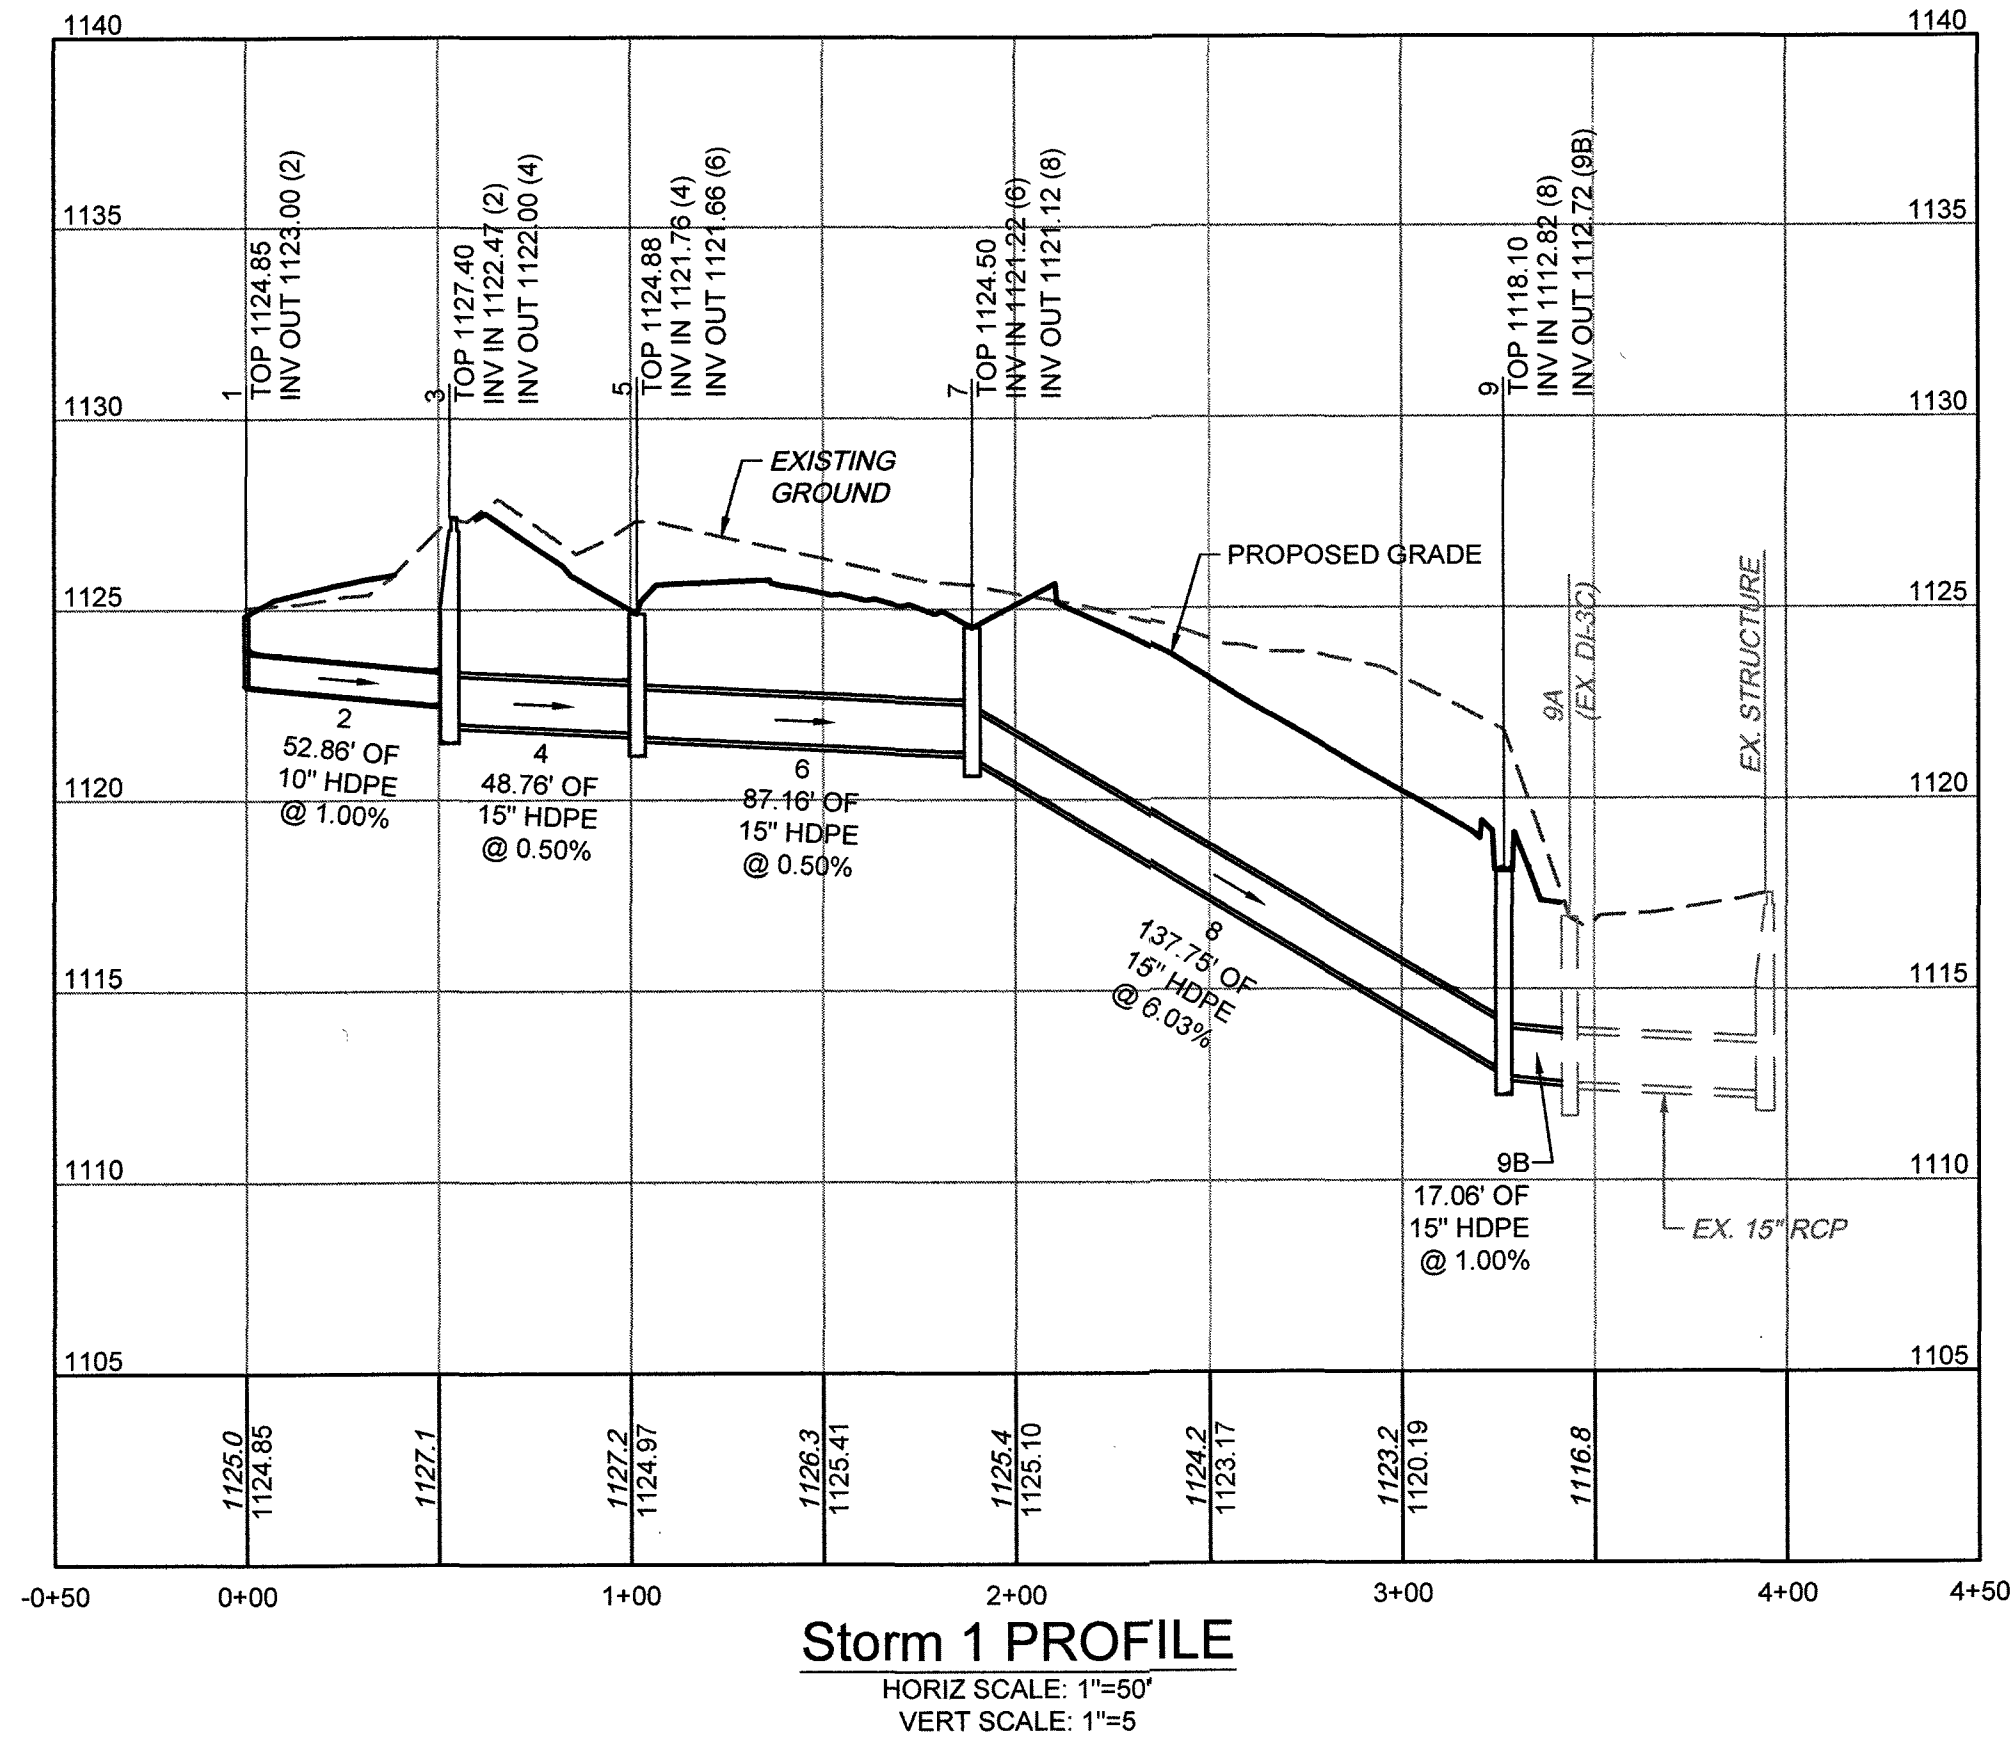


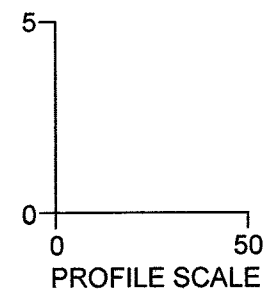


NOTES:

1. PIPES ARE MEASURED FROM CENTER TO CENTER OF STRUCTURES.
2. ALL STRUCTURES OVER 4' DEEP REQUIRE VDOT STD. ST-1 STEPS.
3. ALL STRUCTURES SHALL HAVE IS-1 INLET SHAPING.
4. INLET SHAPING IS NOT REQUIRED WHERE YARD INLET/BASINS ARE USED.
5. ALL STRUCTURES GREATER THAN 3' IN DEPTH SHALL BE A MINIMUM OF 4' IN DIAMETER.

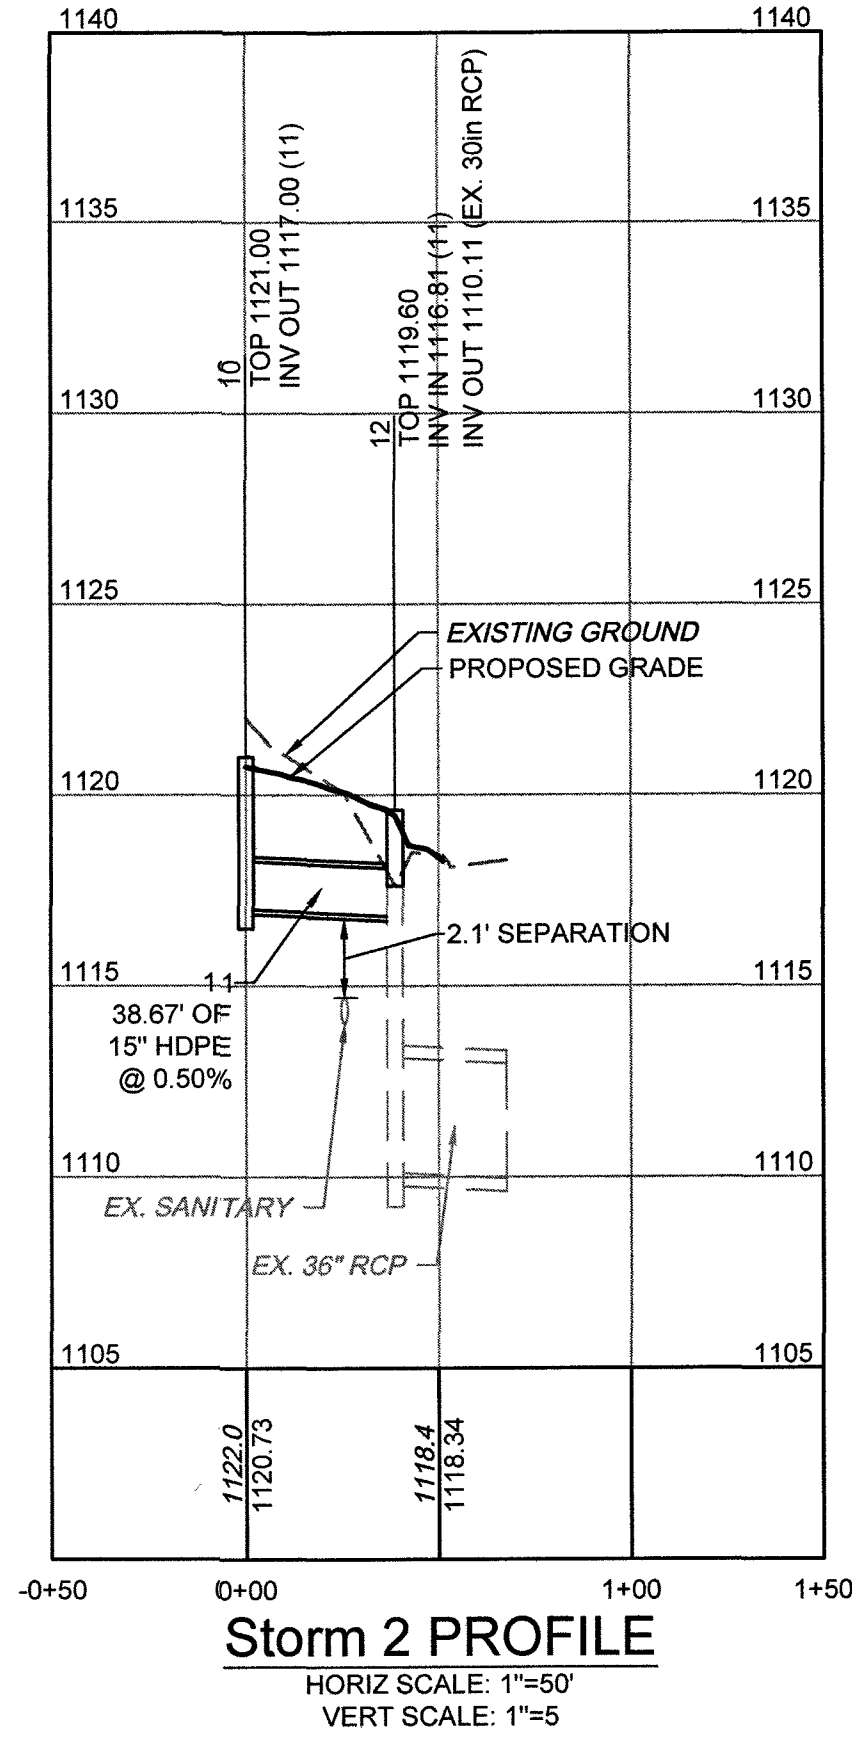

APPROVED

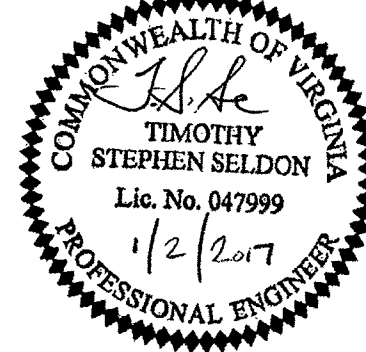

THIS DRAWING PREPARED AT THE
TRI-CITIES OFFICE
4701 Owens Way, Suite 900 | Prince George, VA 23875
TEL 804.458.8685 FAX 804.468.1511 www.timmons.com

YOUR VISION ACHIEVED THROUGH OURS.

DATE	REVISION DESCRIPTION
9/28/2016	REVISED PER COUNTY AND VDOT COMMENTS
11/17/2016	REVISED PER COUNTY AND VDOT COMMENTS
1/2/2017	SIGNATURE SETS

8-23-2016
DRAWN BY T. SELDON
DESIGNED BY T. SELDON
CHECKED BY T. SELDON

SCALE
H: 1" = 50'
V: 1" = 5'

TIMMONS GROUP

LEWISGALE EMERGENCY CENTER
CAVE SPRING DISTRICT - ROANOKE COUNTY - VIRGINIA
STORM SEWER PROFILES

JOB NO. 38321
SHEET NO. C6.0