



PLAN	SURVEYED	DATE
	BY	
NOTE BOOK	ALIGNED	CHECKED
	NO.	FT. OF WAY CHECKED

PROFILE	SURVEYED	DATE
	BY	
NOTE BOOK	GRADES CHECKED	CHECKED
	NO.	STRUCTURE NOTATION CHECKED

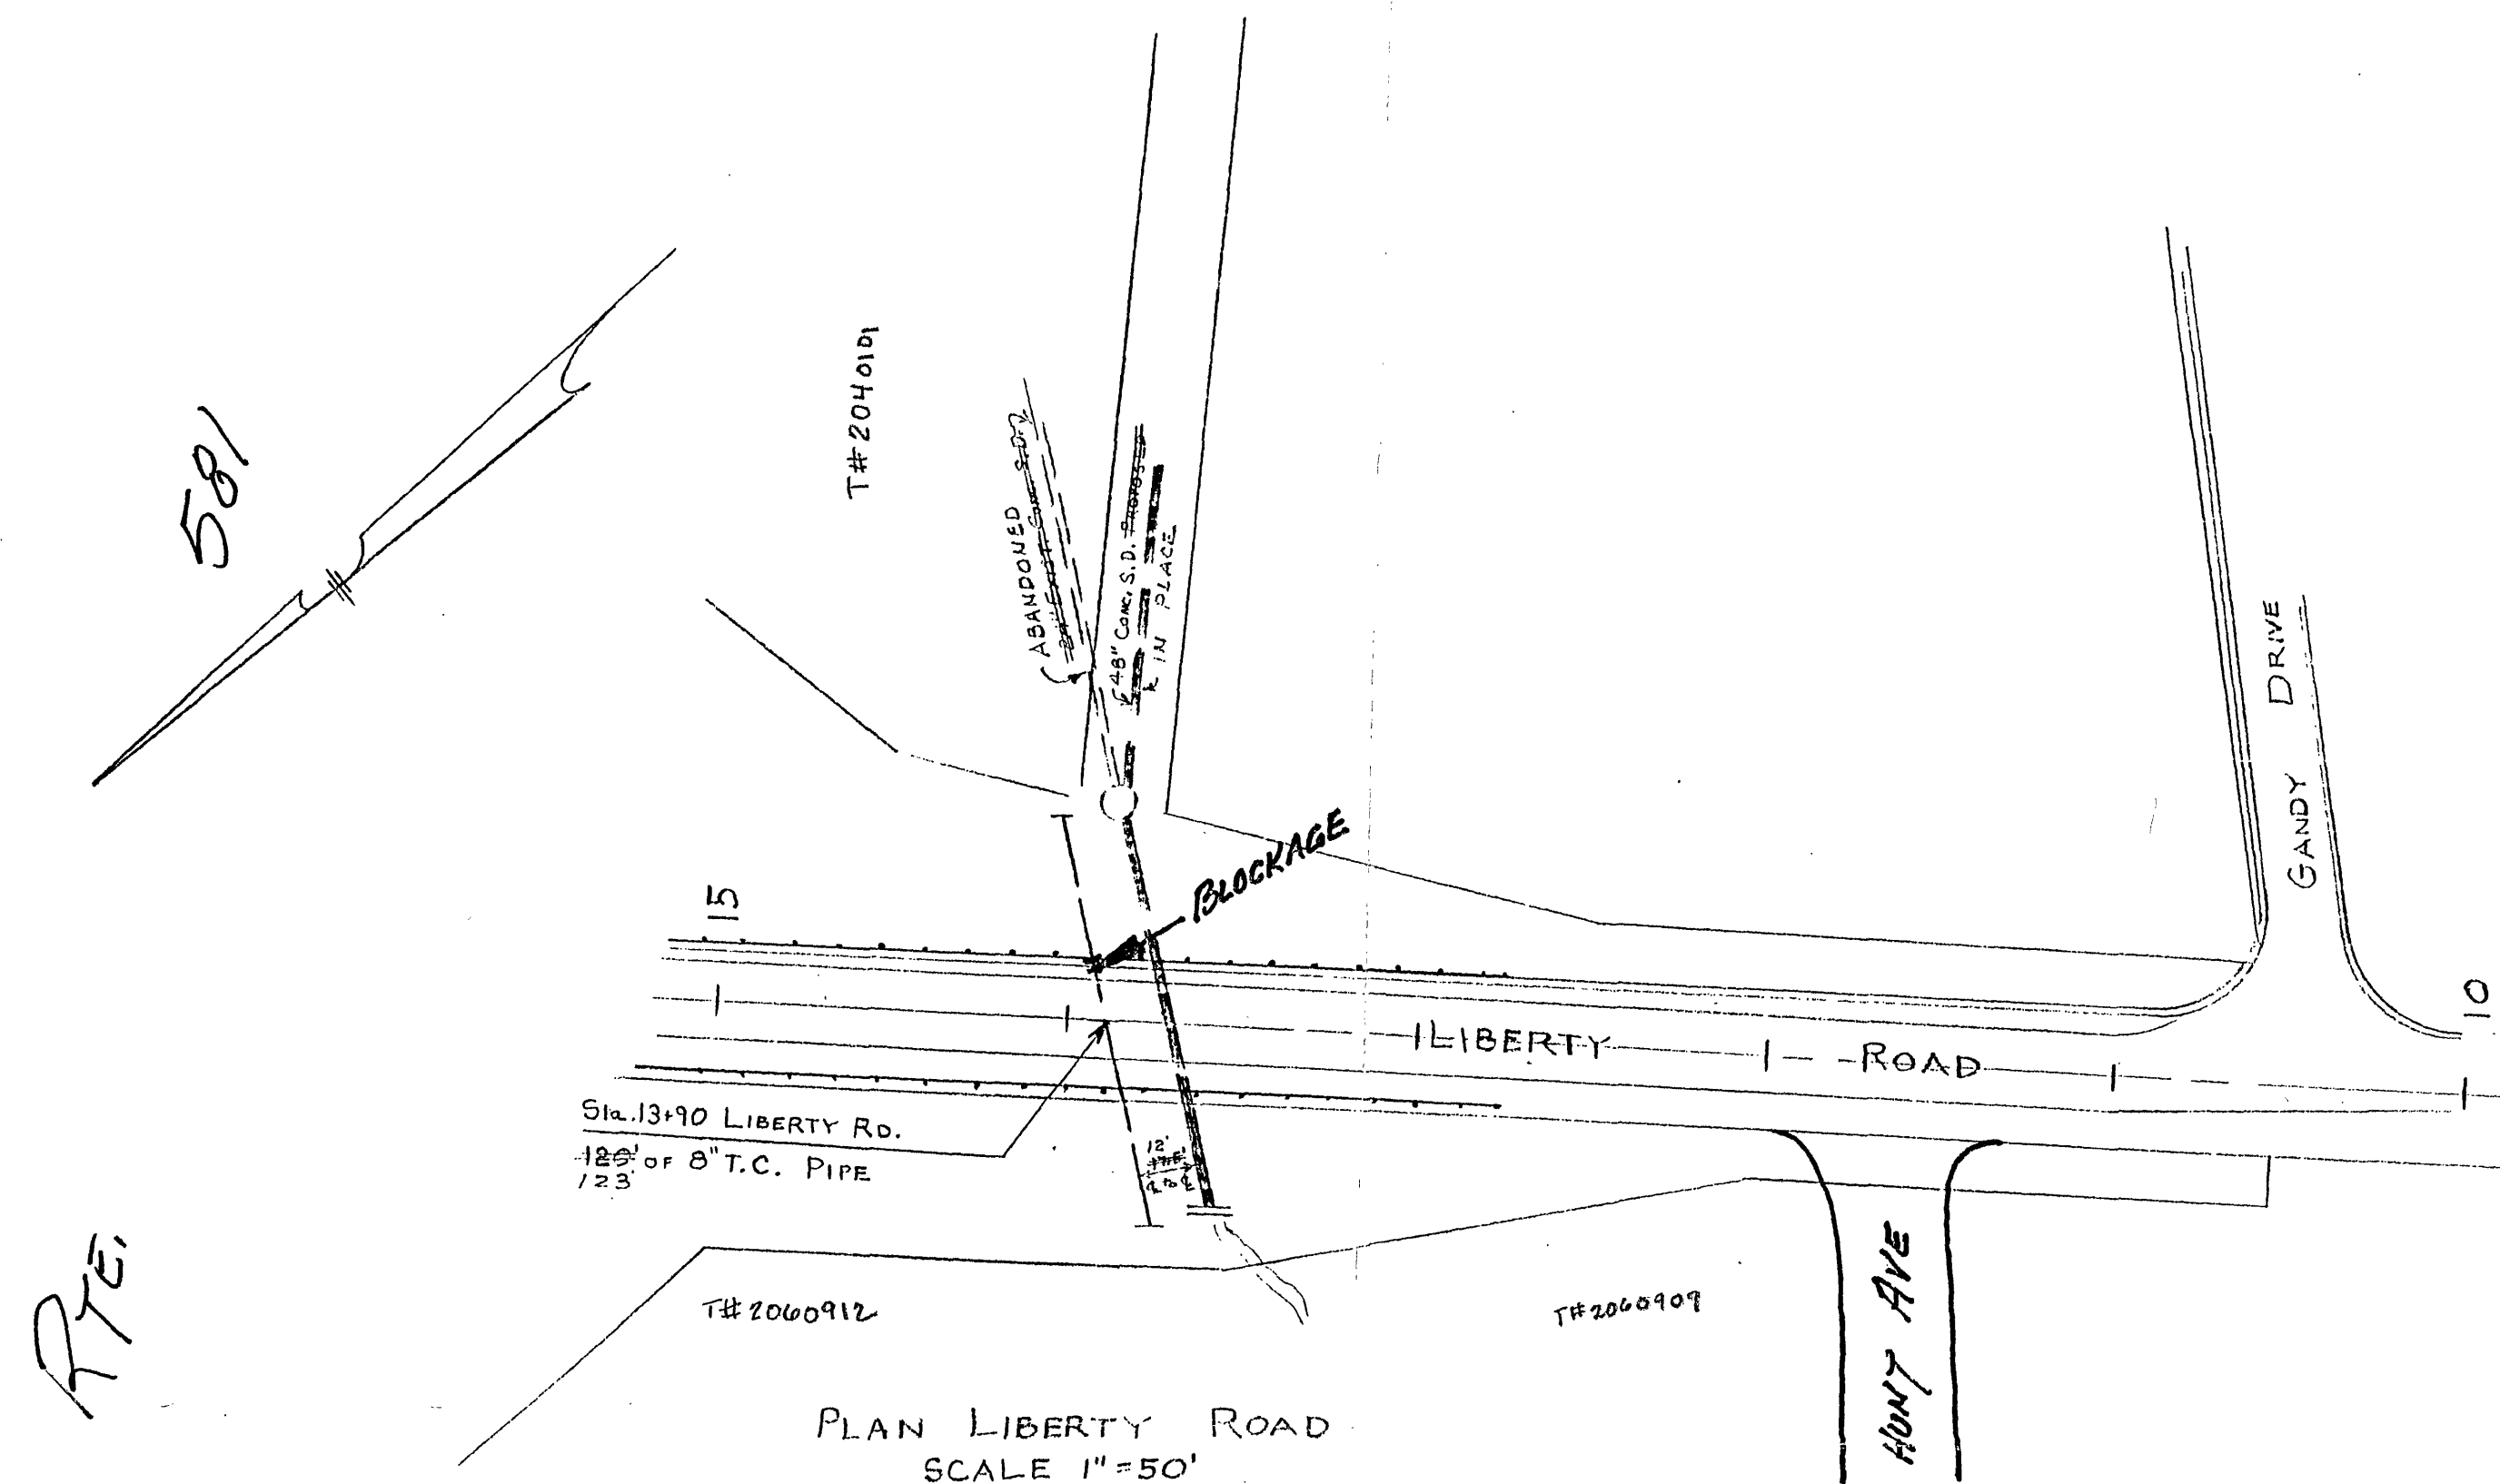

RTG

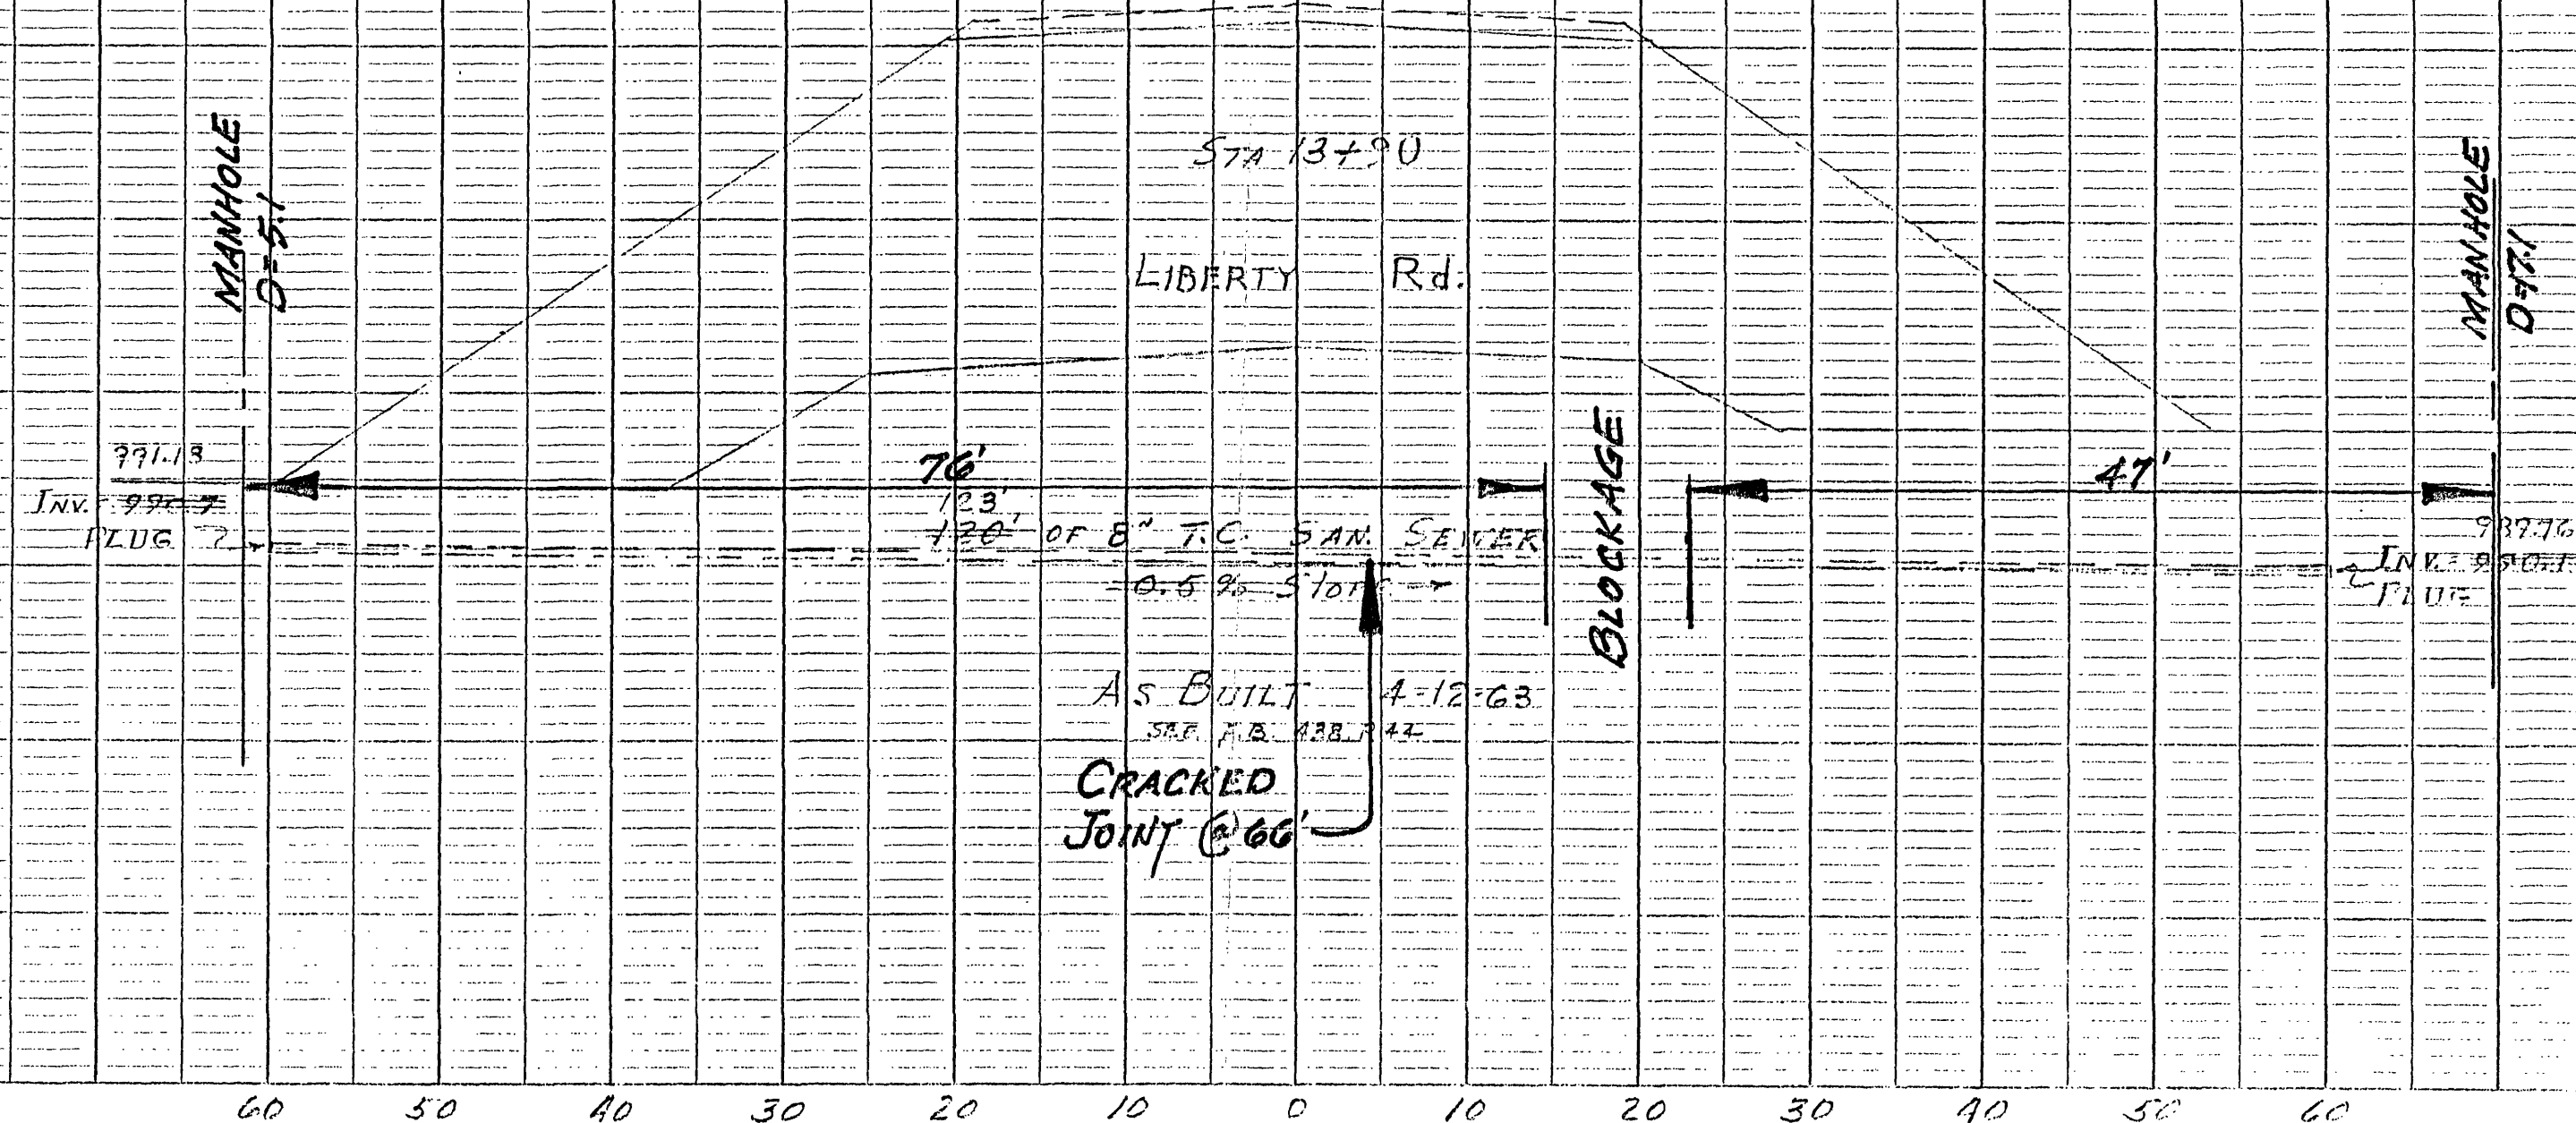

V.D.H.	PROJECT NO. 0581-128-010
R.W.P.O.I.	
OFFICE OF CITY ENGINEER ROANOKE VIRGINIA	
PLAN & PROFILE SHOWING SAN SEWER CROSSING SOUTH INTERSTATE ROUTE 581 ON LIBERTY ROAD STA. 13+90	
SCALE 1"=50'	
DATE: 4-4-68	
 DIRECTOR OF PUBLIC WORKS PLAN NO. 4738	