


PROJECT LOCATION MAP

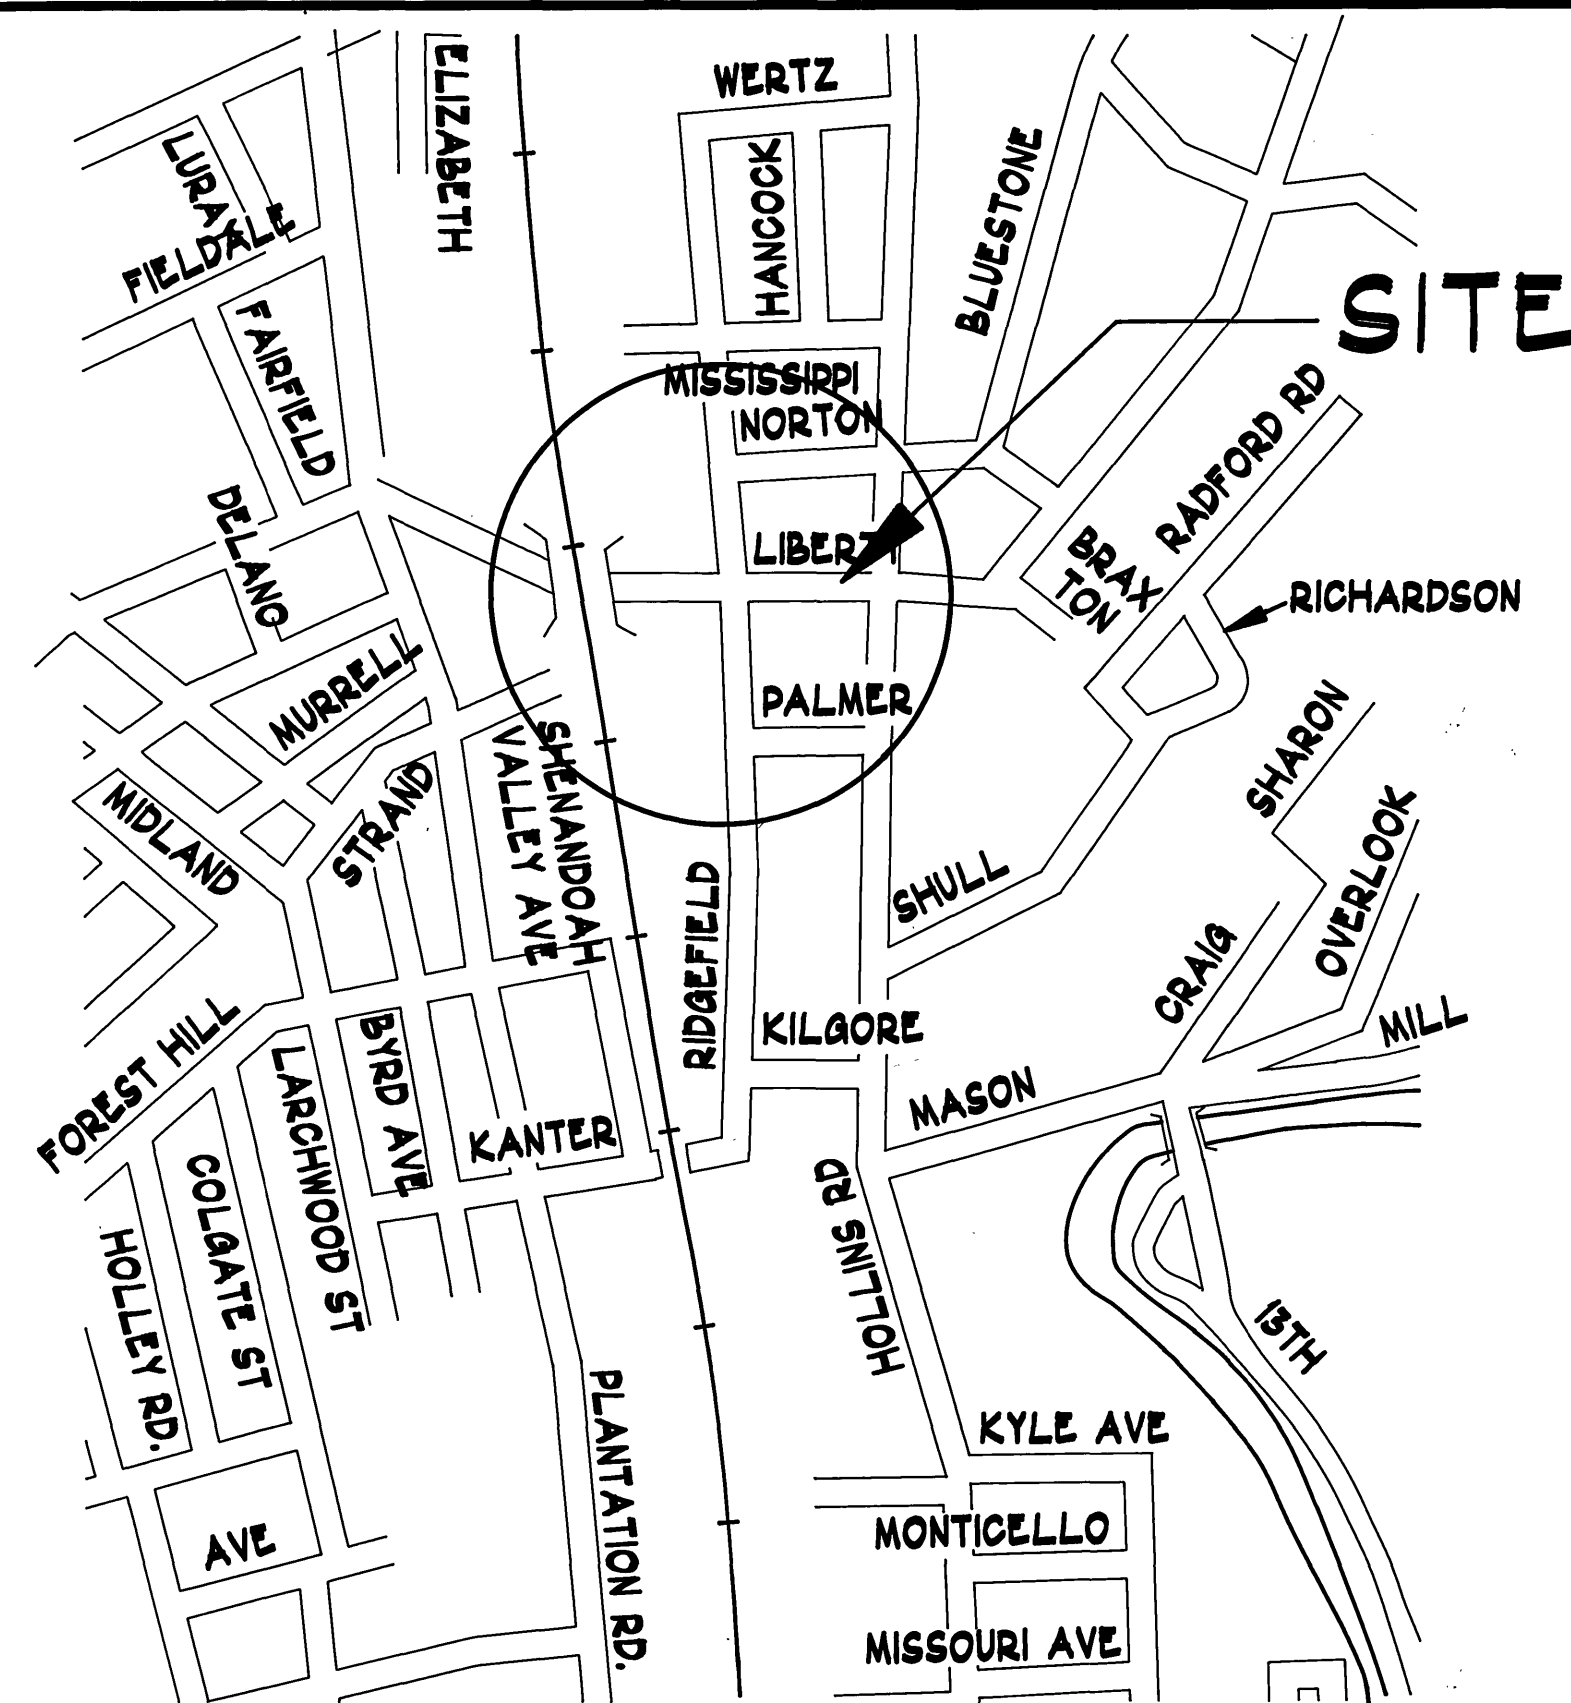

OFFICE OF CITY ENGINEER
ROOM 350
MUNICIPAL BUILDING
215 CHURCH AVENUE, S.W.
ROANOKE, VIRGINIA 24011

INDEX OF SHEETS

COVER SHEET.....SHEET 1
SEWER PLAN.....SHEET 2
PROFILE SHEET.....SHEET 3

CONSULTING ENGINEERS

COMMISSION NUMBER: _____

PROJECT NAME

LIBERTY ROAD
SANITARY SEWER
REPLACEMENT

PROJECT NUMBER: 6247

REVISION BY	DESCRIPTION:	DATE
REVISION BY	DESCRIPTION:	DATE
REVISION BY	DESCRIPTION:	DATE
REVISION BY	DESCRIPTION:	DATE

APPROVED FOR CONSTRUCTION

Charles M. Huffine
ROANOKE CITY ENGINEER

6-23-93
DATE

William F. Clark
DIRECTOR OF PUBLIC WORKS

6-28-93
DATE

Kit B. L.
DIRECTOR OF UTILITIES AND OPERATIONS

6/28/93
DATE

DATE

DATE

ADVERTISED DATE: _____

SET NUMBER: _____

SHEET NUMBER: 1 OF 3