


Project Management Initials: _____ Designer: _____ Checker: _____ Approver: _____

Left hand side: BETH PROJECT/2016-01-10 - Last Revised: 2016-01-10
Filename: U:\60505031 - LICK RUN INTERCEPTOR REHABILITATION\WORKING\DOCS_CAD\2-SHEET\G0003 KEY PLAN.DWG

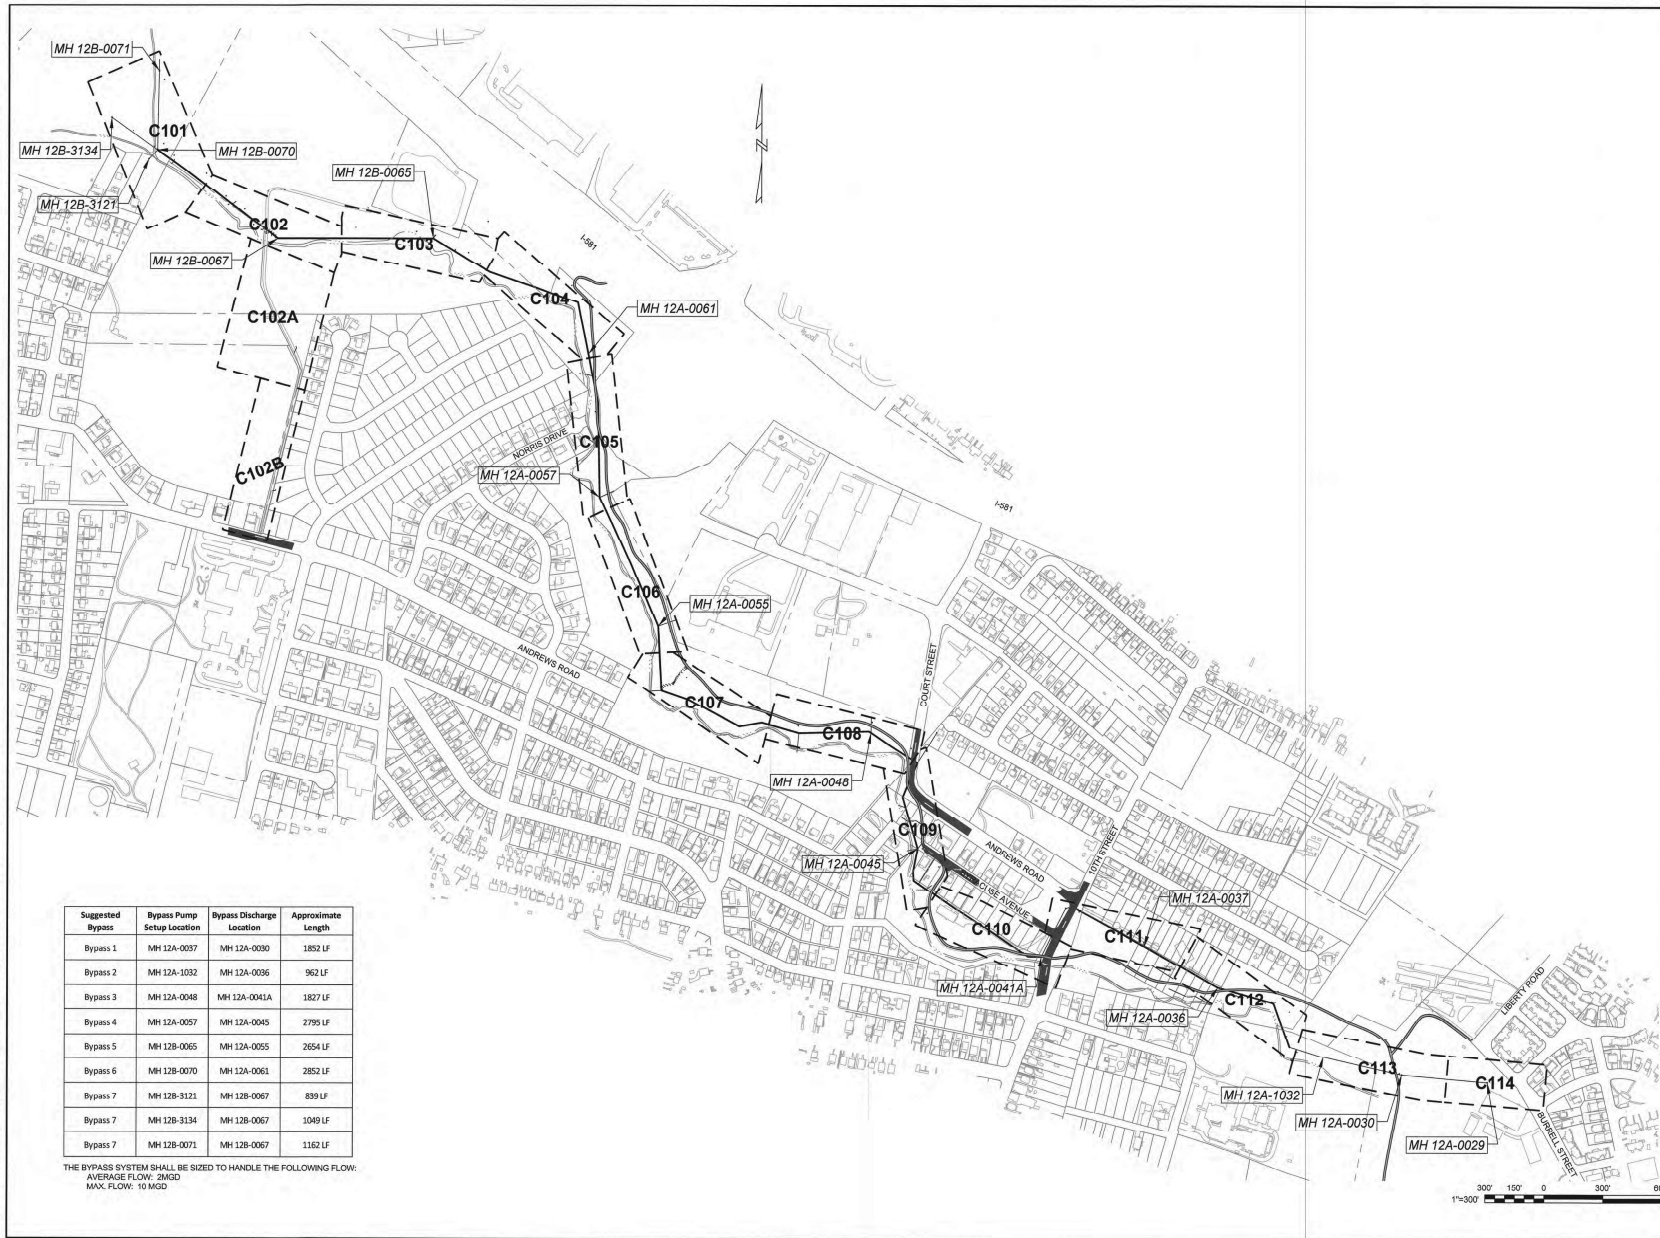

Suggested Bypass	Bypass Pump Setup Location	Bypass Discharge Location	Approximate Length
Bypass 1	MH 12A-0037	MH 12A-0030	1832 LF
Bypass 2	MH 12A-1032	MH 12A-0036	962 LF
Bypass 3	MH 12A-0048	MH 12A-0041A	1827 LF
Bypass 4	MH 12A-0057	MH 12A-0045	2795 LF
Bypass 5	MH 12B-0065	MH 12A-0055	2654 LF
Bypass 6	MH 12B-0070	MH 12A-0061	2852 LF
Bypass 7	MH 12B-3121	MH 12B-0067	839 LF
Bypass 7	MH 12B-3134	MH 12B-0067	1049 LF
Bypass 7	MH 12B-0071	MH 12B-0067	1162 LF

THE BYPASS SYSTEM SHALL BE SIZED TO HANDLE THE FOLLOWING FLOW:
AVERAGE FLOW: 2MGD
MAX. FLOW: 10 MGD

AECOM

PROJECT
**LICK RUN
INTERCEPTOR
REHABILITATION**

CLIENT



**WESTERN VIRGINIA
WATER AUTHORITY**

601 South Jefferson St. Suite 300
Roanoke, VA 24011
540.853.5700 tel 540.283.9212 fax
www.westernva.water.org

CONSULTANT

AECOM
10 S. Jefferson St. Suite 1800
Roanoke, VA 24011
540.857.3700 tel 540.857.3180 fax
www.aecom.com

REGISTRATION



ISSUE/REVISION

IR#	DATE	DESCRIPTION

PROJECT NUMBER

60505031

SHEET TITLE

KEY PLAN

SHEET NUMBER

G003