


Project Management Initials: _____ Designer: _____ Checked: _____ Approved: _____

Last saved by: BETH FRESLEY (2018-01-17) - Last Pinned (2018-01-18)
Filename: U:\00000001 - LICK RUN INTERCEPTOR REHABILITATION\Drawings_VOR\DWG\DWG_CAD\20-SHEET\SDC\04.DWG

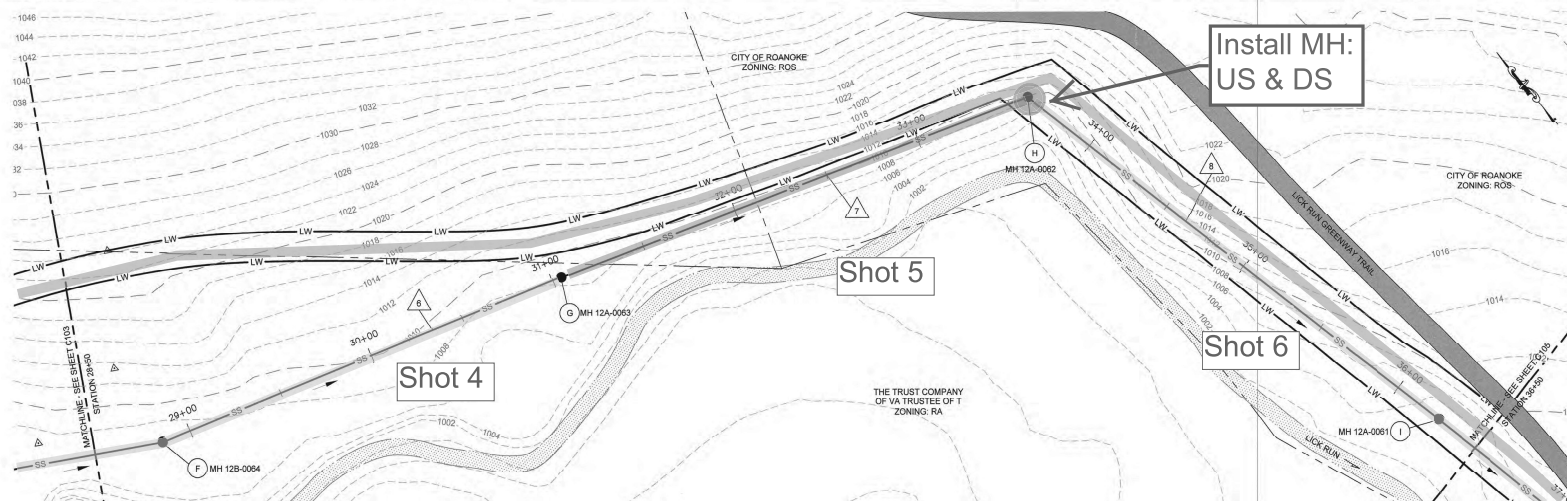

SANITARY SEWER MANHOLE REHABILITATION TABULATION

ITEM CODE	WVWA MANHOLE NUMBER	TYPE	TOP ELEVATION (FT)	PIPE INVERT IN (FT)	PIPE INVERT OUT (FT)	DEPTH (FT)	REQUIRED REHABILITATION *
F	12B-0064	BRICK WITH PRECAST UPPER	1006.1	995.9	995.8	10.3	Rehab MH per Section 02737
G	12A-0063	PRECAST UNIT	1006.68	994.51	994.41	12.3	Rehab MH per Section 02737
H	12A-0062	PRECAST UNIT	1007.55	993.5	993.4	14.2	Rehab MH per Section 02737
I	12A-0061	PRECAST UNIT	1004.39	992.34	992.24	12.2	Rehab MH per Section 02737, Install Vent


* INSPECTOR MUST APPROVE ALL MANHOLE PREPARATION PRIOR TO ANY REHABILITATION WORK AND/OR FINISHED PRODUCT INSTALLATION

SANITARY SEWER MAIN REHABILITATION TABULATION

ITEM CODE	MAIN MATERIAL	DIAMETER (IN)	UPSTREAM ELEVATION (FT)	DOWNSIDE ELEVATION (FT)	LENGTH (FT)	SLOPE (%)
6	CONCRETE	24	995.8	994.51	213	0.61
7	CONCRETE	24	994.41	993.5	248	0.37
8	CONCRETE	24	993.4	992.34	258	0.41

NOTES:


- LIMITS OF WORK THIS SHEET PERTINENT TO VEHICULAR EQUIPMENT ACCESS AS REQUIRED TO PERFORM THE REHABILITATION WORK AND/OR ROUTE DEWATER BYPASS PIPING.
- CONTRACTOR SHALL SWEEP THE GREENWAY CLEAN AT THE END OF EACH WORK DAY.
- CONTRACTOR MAY ACCESS MANHOLES OUTSIDE OF LIMITS-OF-WORK VIA FOOTPATH ONLY. NO VEHICLE TRAFFIC OUTSIDE OF LIMITS-OF-WORK IS ACCEPTABLE.
- IT SHALL BE UNDERSTOOD AND AGREED UPON BY THE CONTRACTOR THAT ONLY THOSE TREES THAT DIRECTLY INTERFERE WITH THE CONSTRUCTION OF THE WORK MAY BE REMOVED. WITHIN THE LIMITS OF WORK, TREES FOUR INCHES (4") IN DIAMETER AND SMALLER MAY BE REMOVED. NO TREE GREATER THAN FOUR INCHES (4") IN DIAMETER SHALL BE REMOVED WITHOUT THE APPROVAL OF THE OWNER. ALL COSTS ASSOCIATED WITH CLEARING/GRUBBING, SITE CLEARING, AND TREE/SHRUB REMOVAL SHALL BE INCLUDED IN THE BID PRICE.

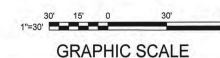

AECOM

PROJECT
LICK RUN
INTERCEPTOR
REHABILITATION

CLIENT

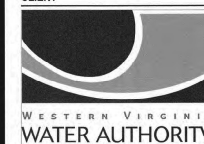

601 South Jefferson St. Suite 300
Roanoke, VA 24011
540.857.3100 Tel 540.283.8212 fax
www.westernva.water.org

CONSULTANT

AECOM
10 S. Jefferson St. Suite 1000
Roanoke, VA 24011
540.857.3100 Tel 540.867.3180 fax
www.aecom.com

REGISTRATION



ISSUE/REVISION

NO.	DATE	DESCRIPTION

PROJECT NUMBER

00000031

SHEET TITLE

SANITARY SEWER
REHABILITATION PLAN
STATION 28+50 TO STATION 36+50

SHEET NUMBER

C104