



CONSULTANTS:

LMW P.C.
ENGINEERING
(540) 345-0875 102 ALBEMARLE AVE., S.E.
FAX (540) 342-4458 ROANOKE, VIRGINIA 24013

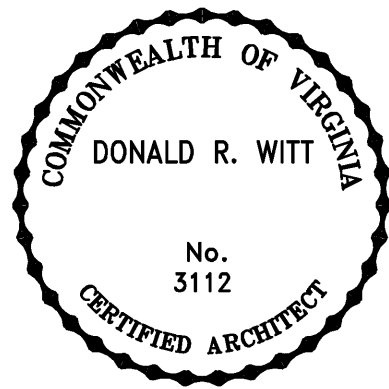

LINCOLN 2000

ROANOKE, VIRGINIA

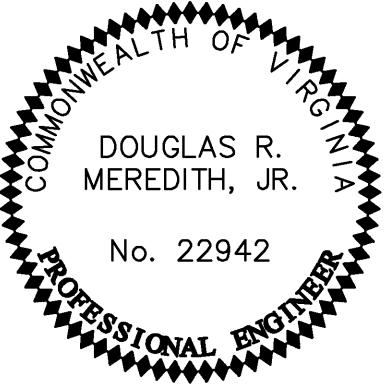

PHASE ONE

COMM. NO: 9825A

DESIGNED BY: DME

DRAWN BY: DJB

CHECKED BY: DRM

PLOT SCALE: HORZ: 1:40 VERT: 1:10

COPYRIGHT
MARSHWITT ASSOCIATES P.C. 1999

MK	DATE	DESCRIPTION

SHEET TITLE:


ROADWAY

PROFILES


PLAN

C9


SHEET 9 OF 24

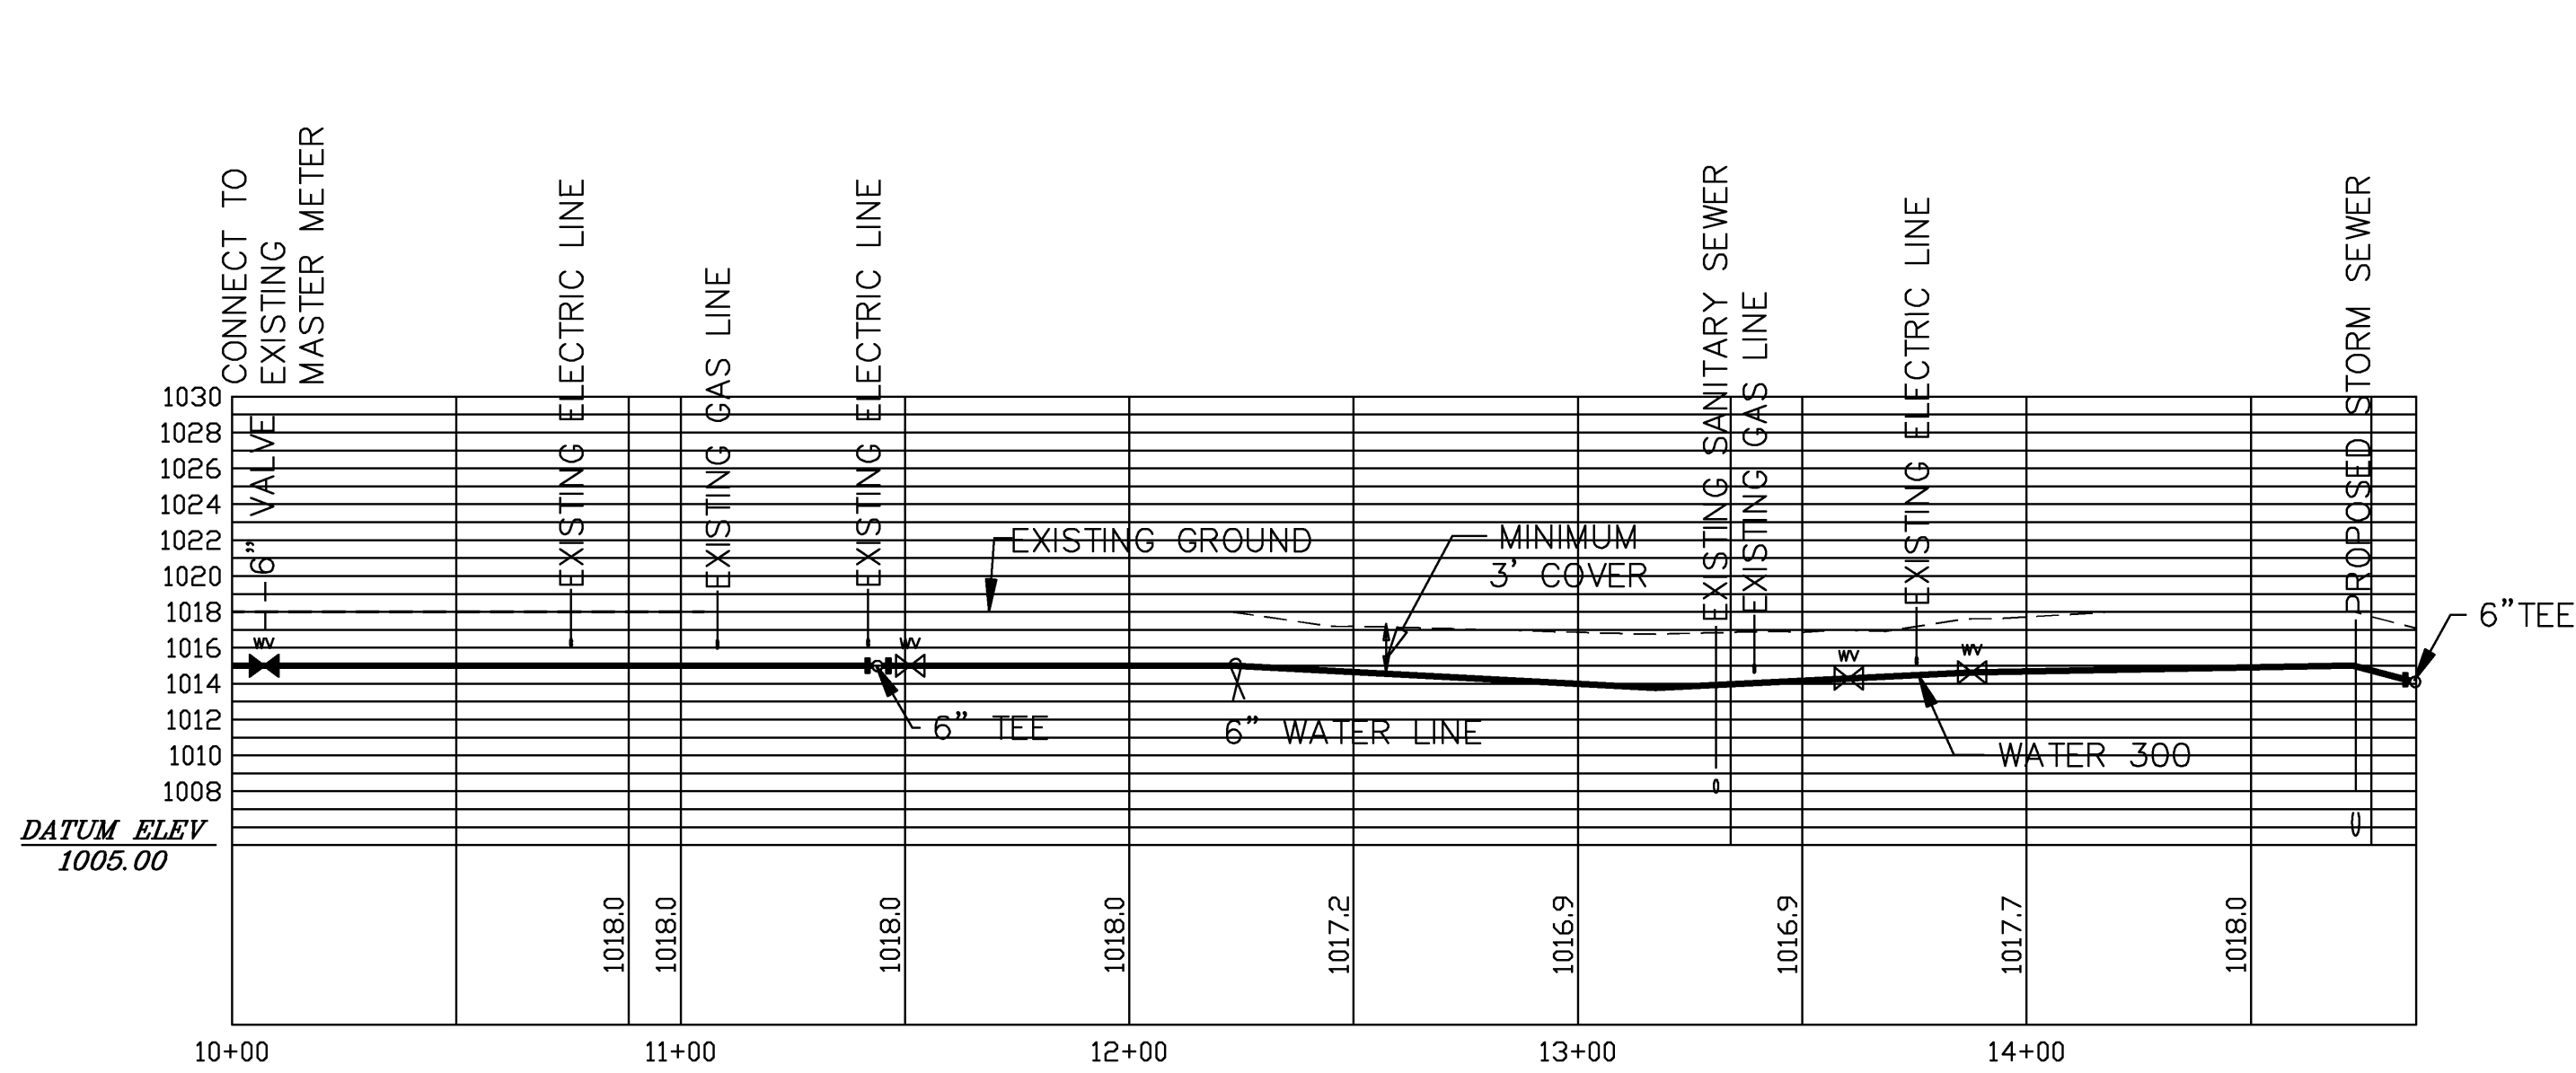


PROFILE WATER 100

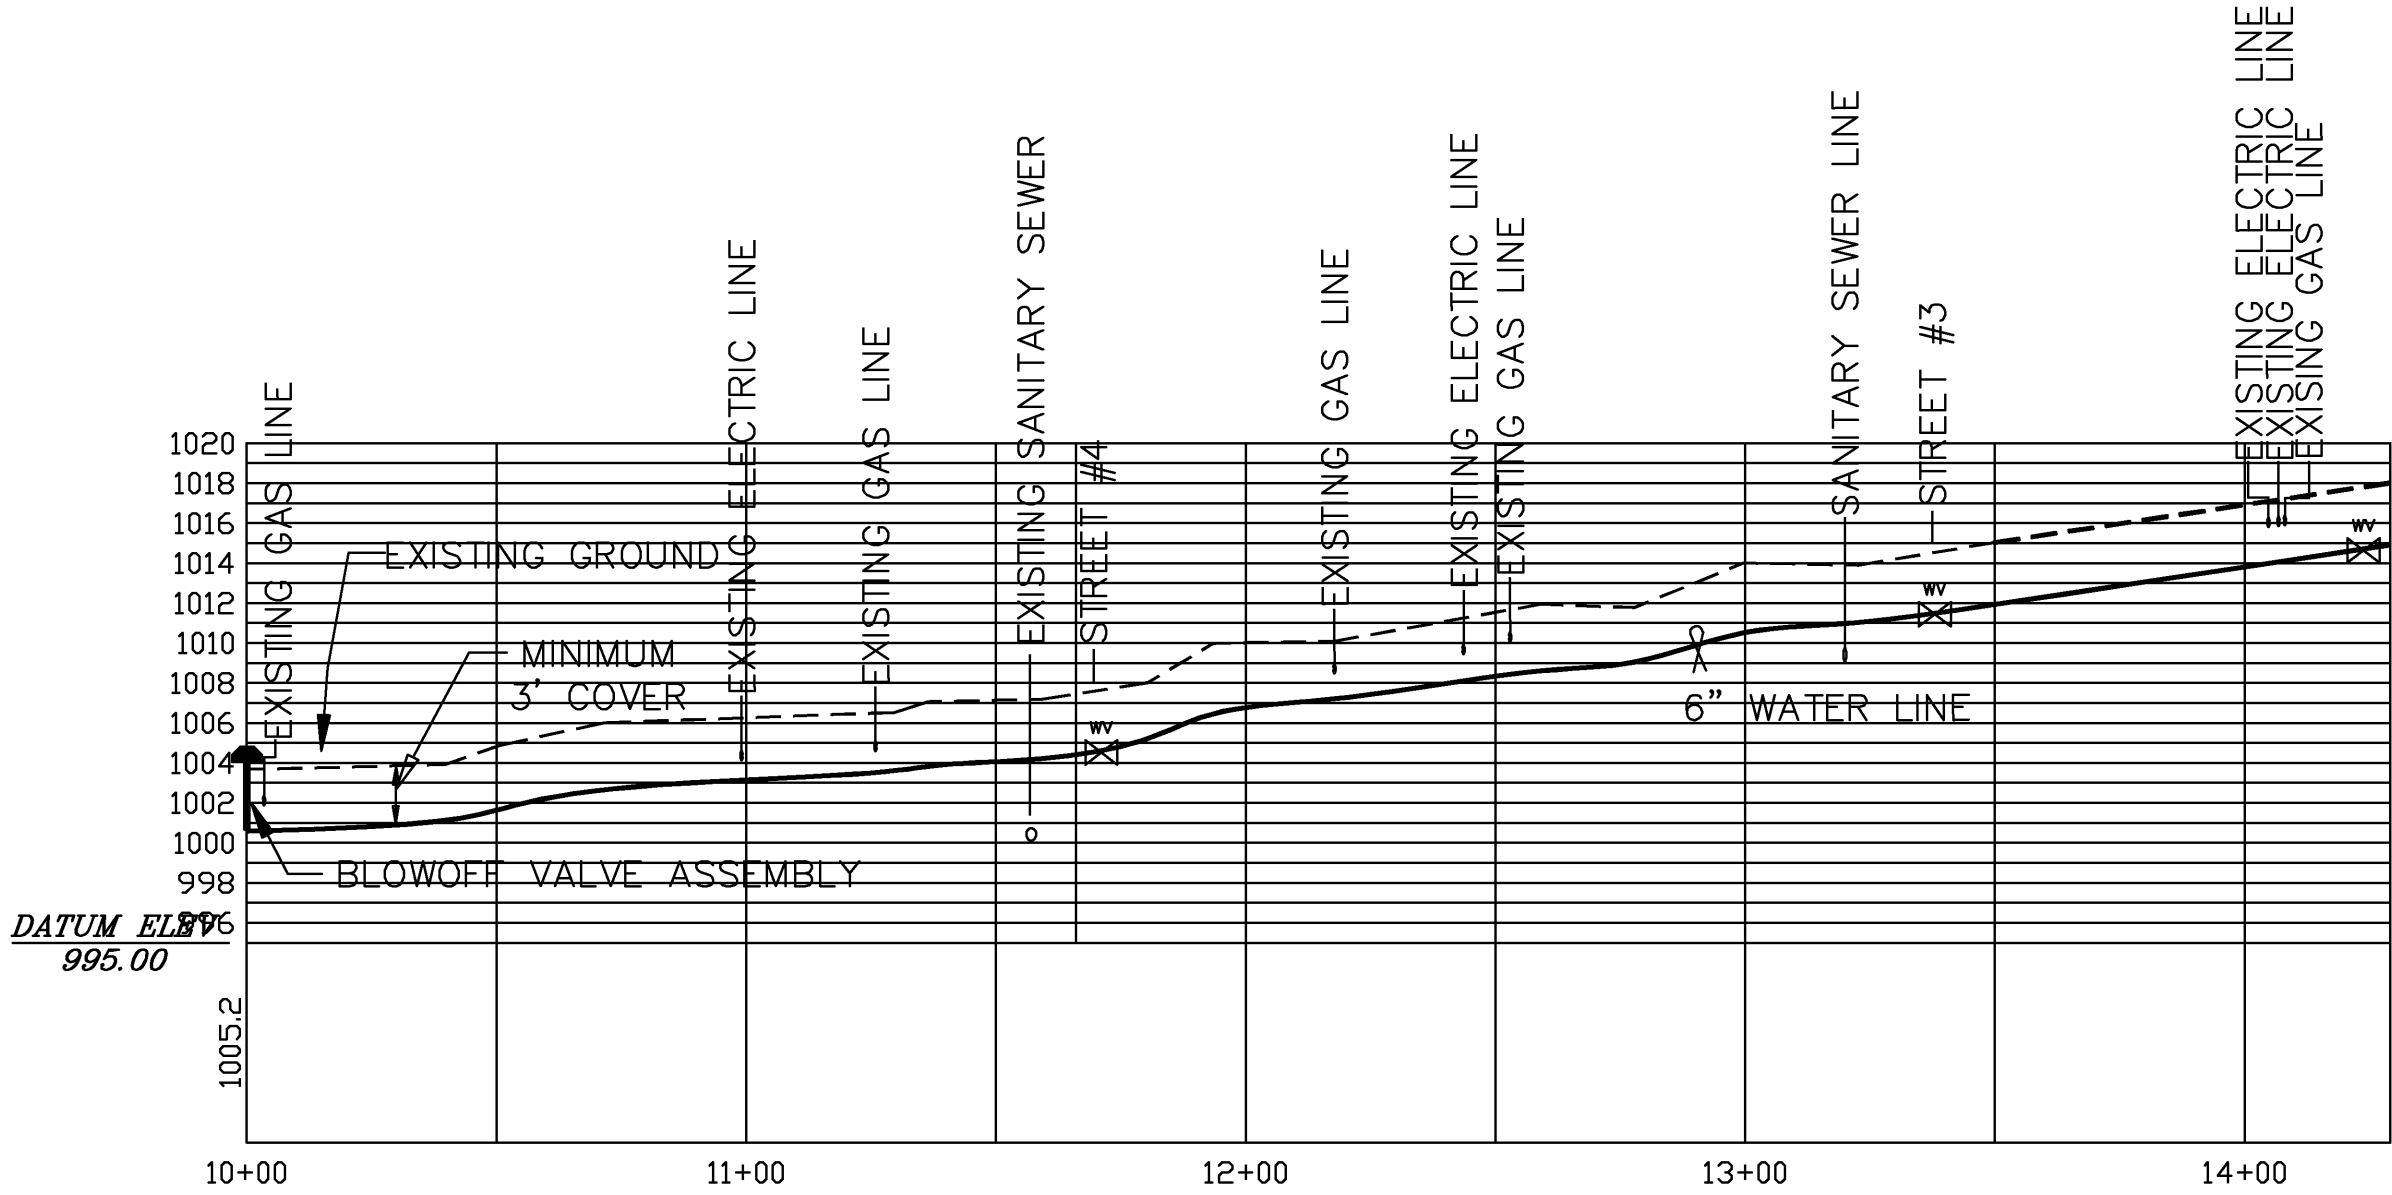


PROFILE WATER 200

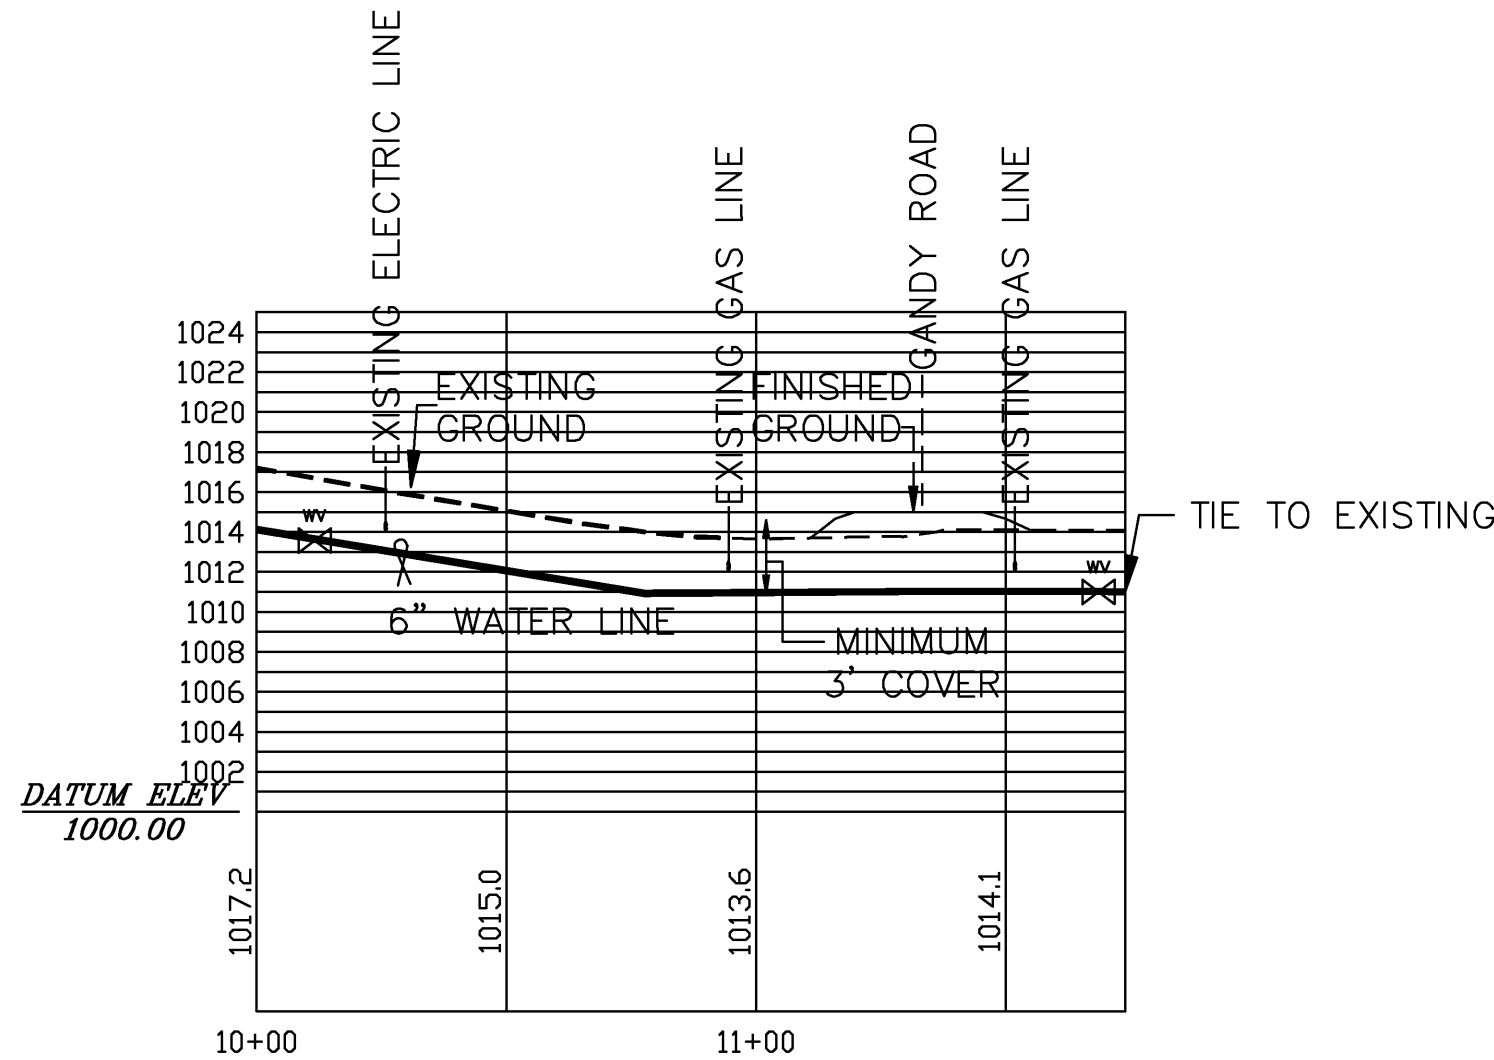


PROFILE WATER 300

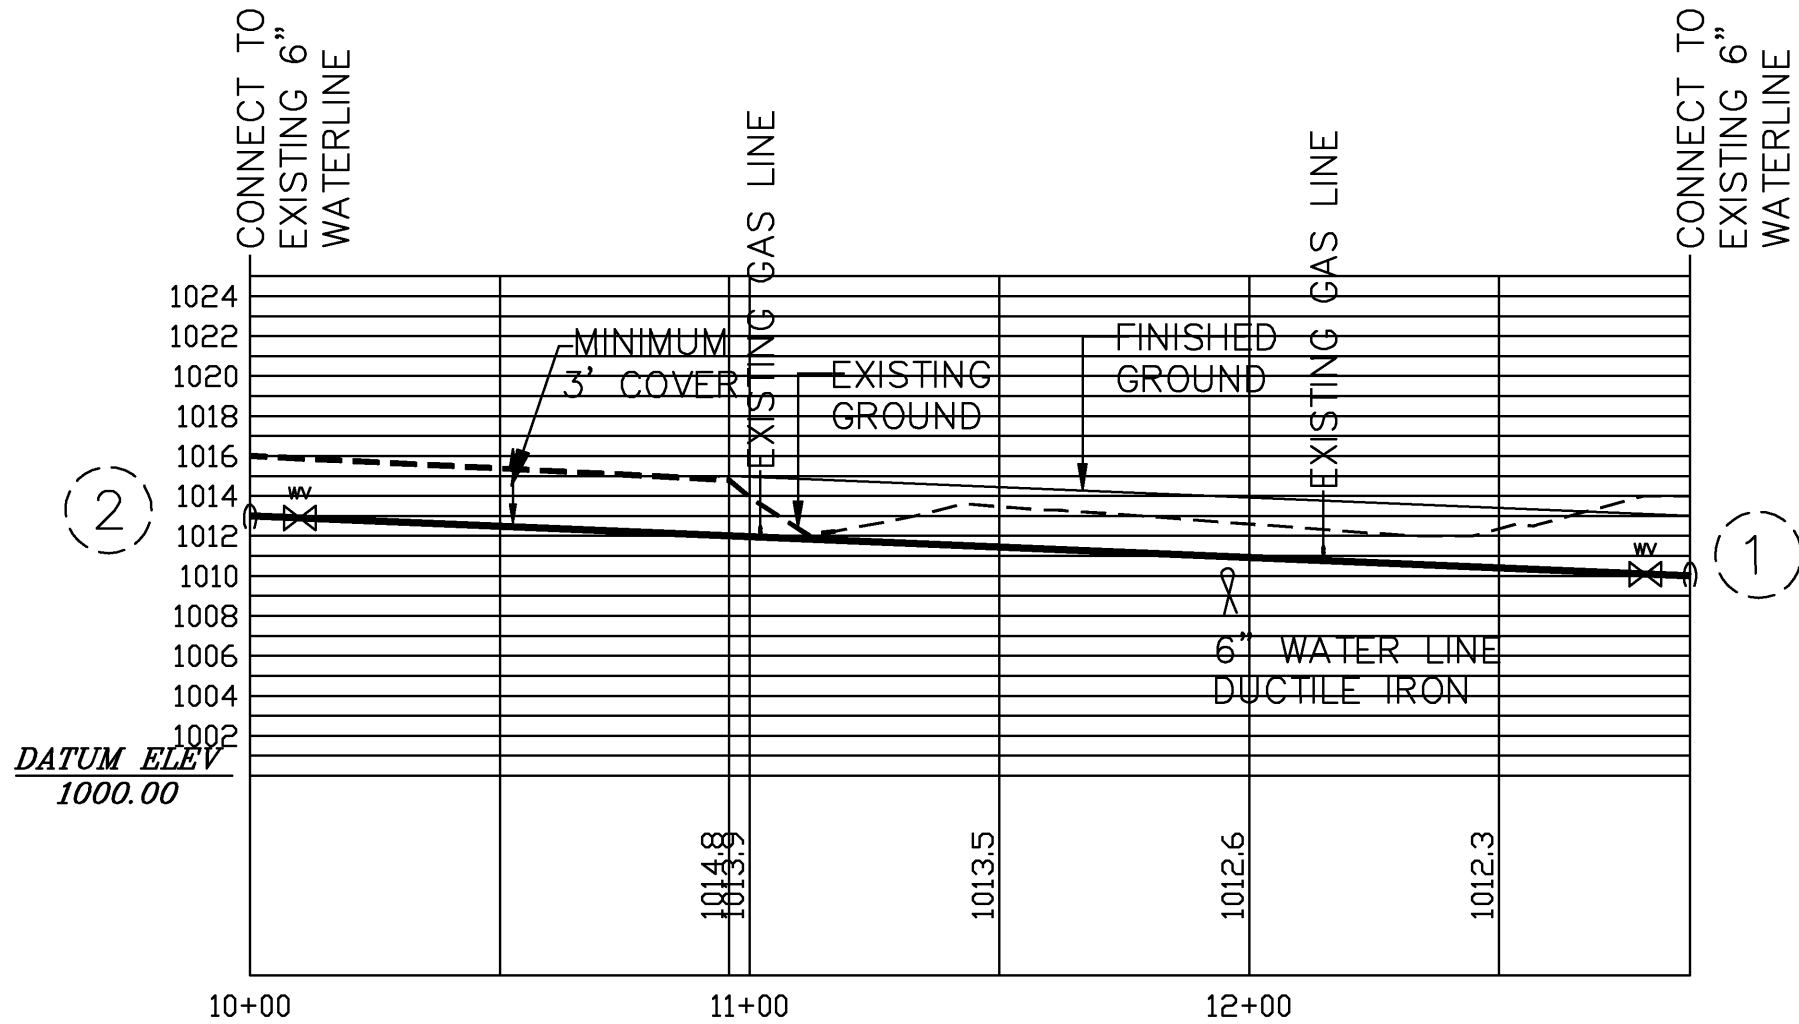

PROFILE WATER 400

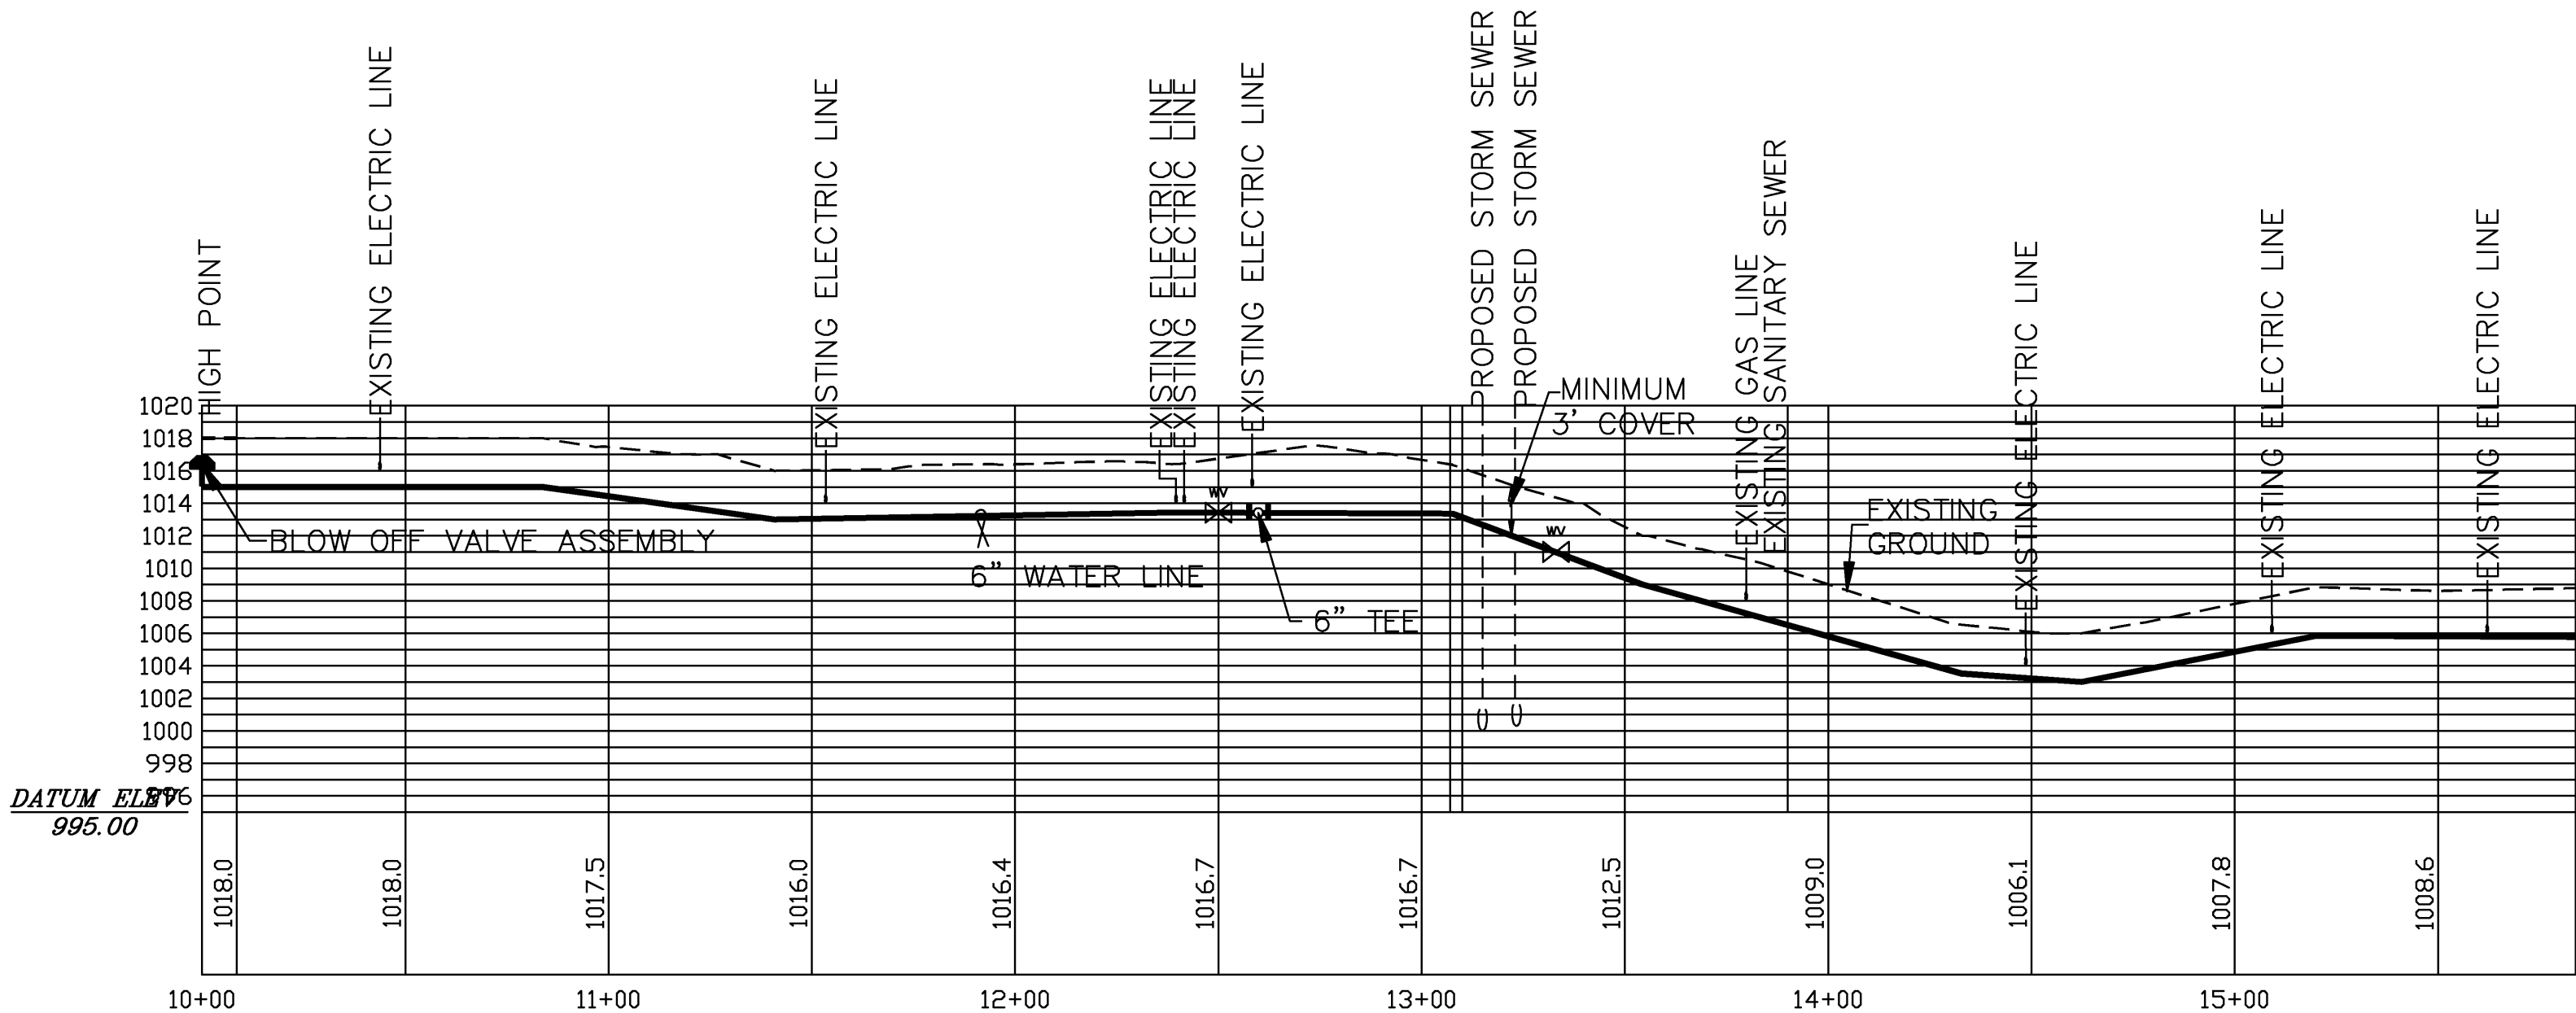

PROFILE WATER 500

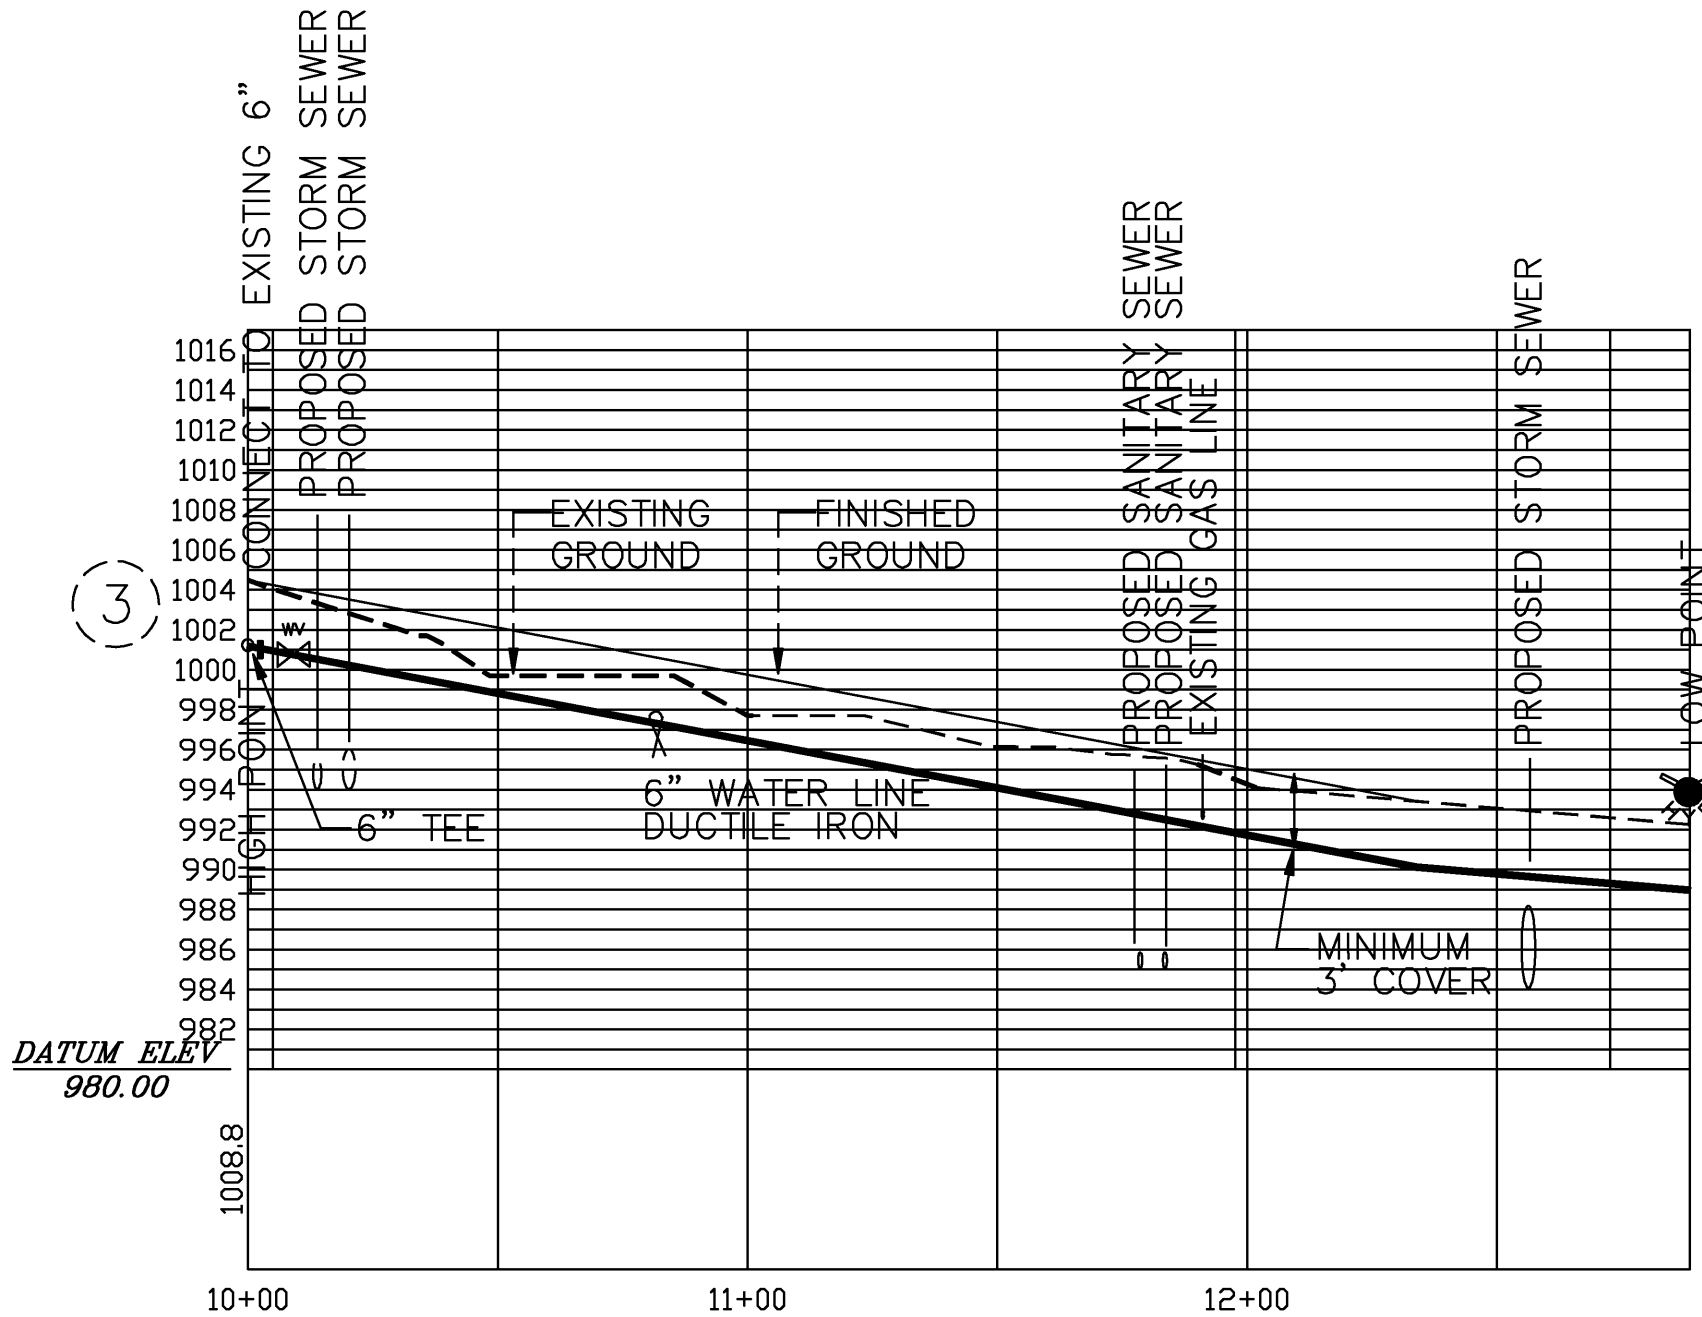

PROFILE WATER 600

NOTE: ALL CONNECTIONS TO CITY WATER LINES
SHALL BE PERFORMED BY CITY OF
ROANOKE PERSONNEL ①, ②, & ③