





BALZER & ASSOCIATES
PLANNERS / ARCHITECTS
ENGINEERS / SURVEYORS

Roanoke / Richmond
New River Valley / Staunton
Harrisonburg / Lynchburg

www.balzer.cc

1208 Corporate Circle
Roanoke, VA 24018
540.772.9580

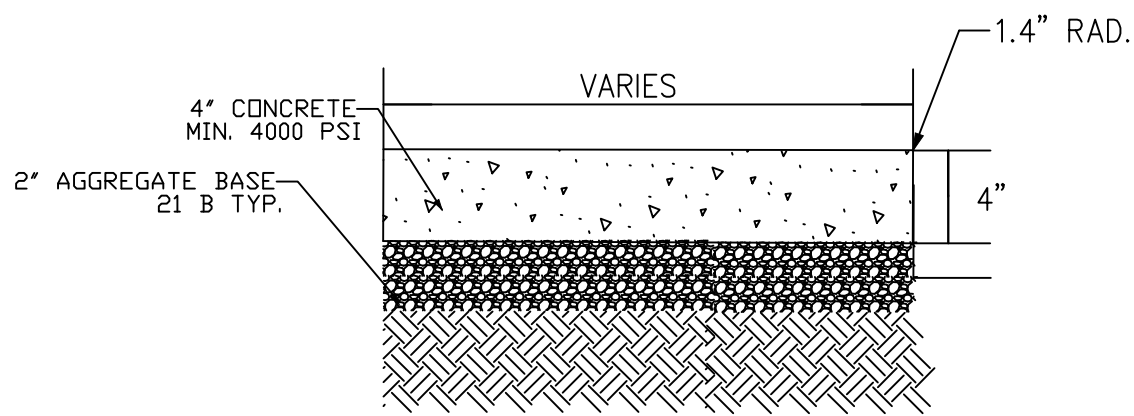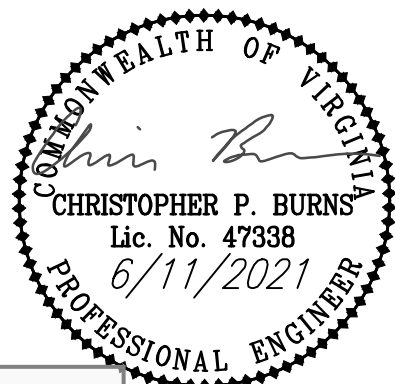


- NOTES:
1. FINISH - TROWELED EDGES, BROOM FINISH
2. SAWCUT JOINTS EVERY 6' (MIN. DEPTH 1/4")
3. EXPANSION JOINTS EVERY 30' MIN.
4. SUBGRADE COMPACTION MIN. 95%


G.C. SHALL BE RESPONSIBLE FOR OBTAINING
ADEQUATE SUB-GRADE COMPACTION.

ON-SITE CONC. SIDEWALK


N.T.S.

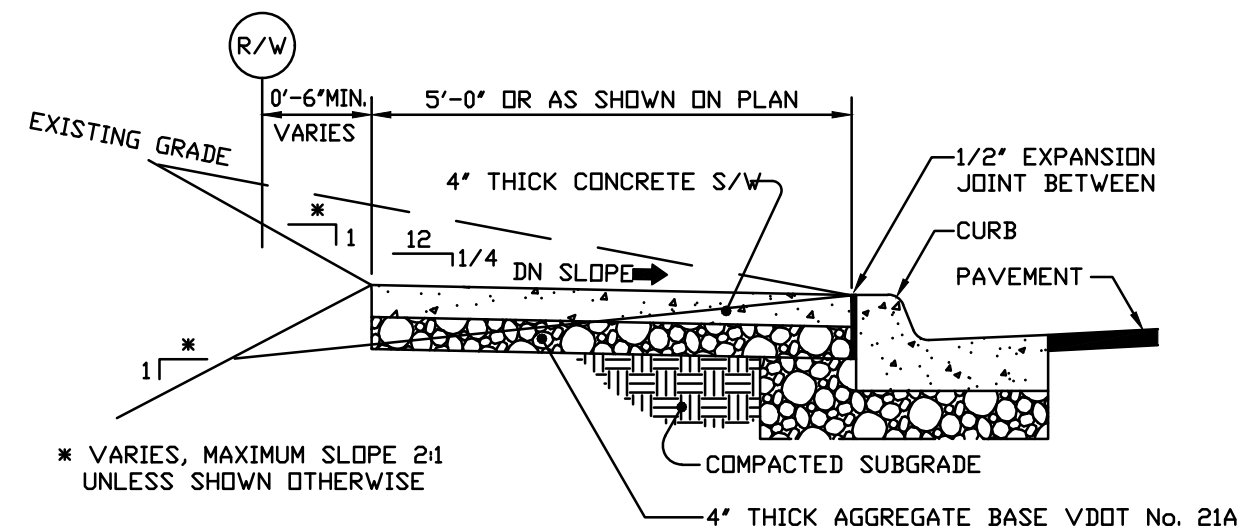

TYPICAL SIDEWALK without PLANTING STRIP

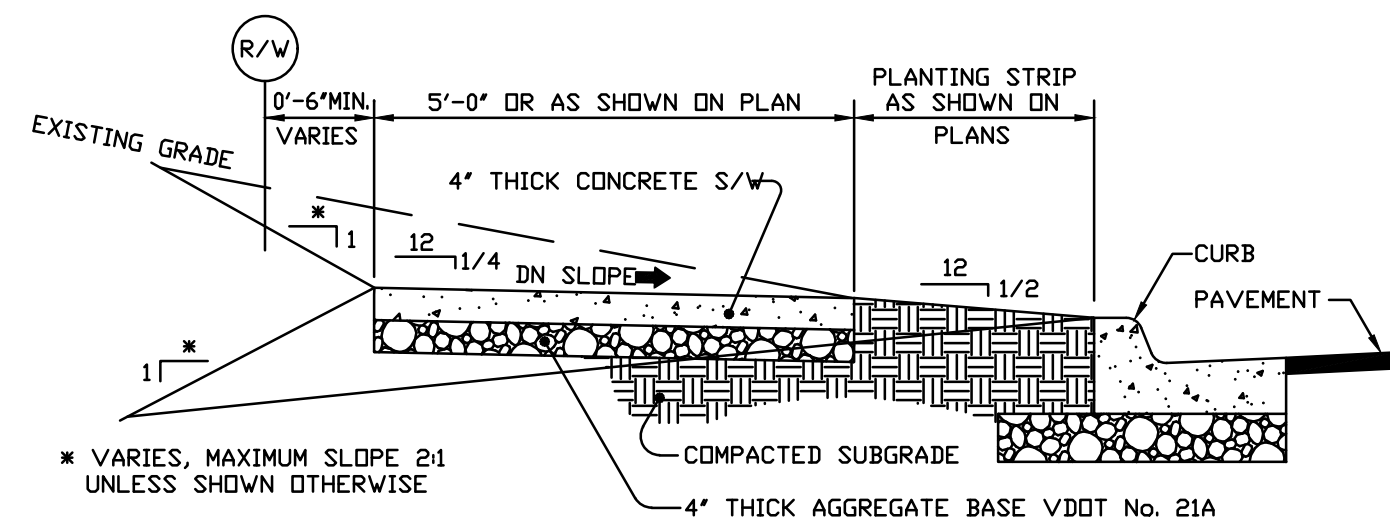

TYPICAL SIDEWALK with PLANTING STRIP

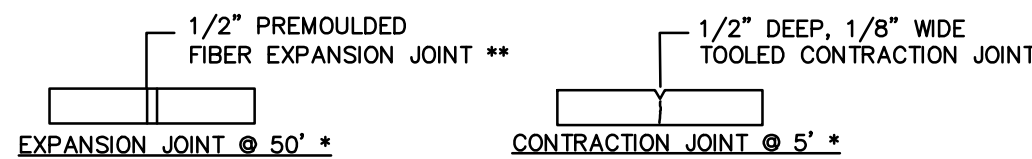

JOINT DETAILS

NTS

* UNLESS PLAN SHOWS OR SPECIFIES OTHERWISE.

** FIBERBOARD SHALL BE TRIMMED TO ALLOW FOR SEALANT. SEE PROJECT MANUAL SPECIFICATIONS FOR THE REQUIRED USE OF SEALANT.

City of Roanoke
Planning, Building, & Development


COMPREHENSIVE DEVELOPMENT PLAN

APPROVED

by Ken Richardson 07/13/2021


CITY OF ROANOKE PUBLIC SIDEWALK AND JOINT DETAILS

- NOTES:
1. G.C. SHALL BE RESPONSIBLE FOR OBTAINING ADEQUATE COMPACTION OF SUBGRADE PRIOR TO PAVEMENT CONSTRUCTION.
2. WWF SHALL BE PLACED IN TOP HALF OF SLAB DEPTH.
3. CRACK CONTROL JOINT SPACING 18' O.C. (1TH SLAB DEPTH).
4. 1/2" PREFORMED EXPANSION JOINT FILLER WHERE ADJACENT TO BUILDING.

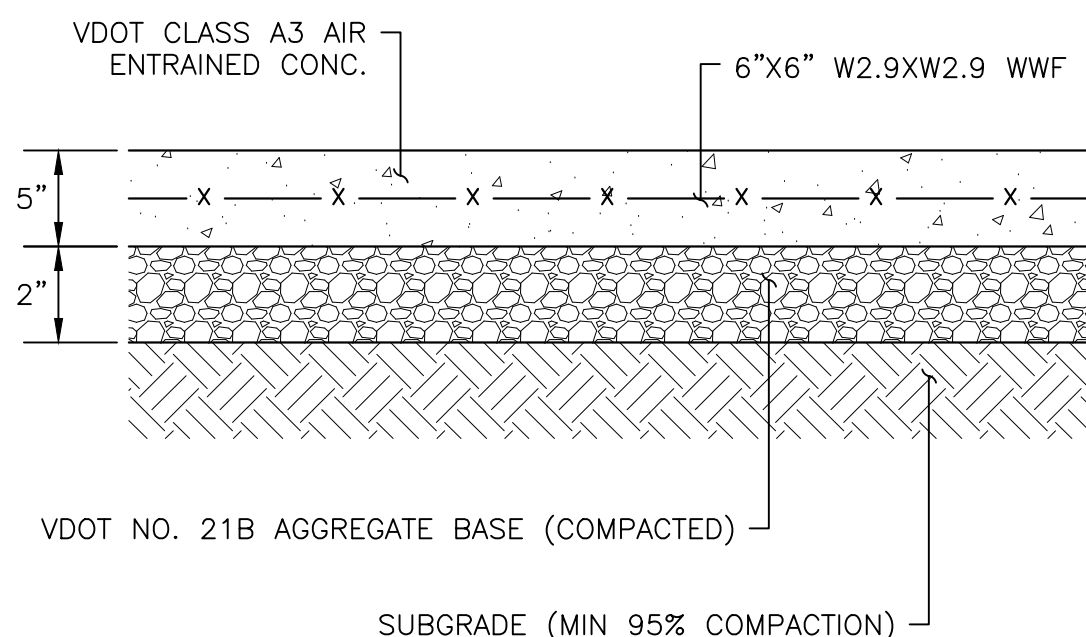


CONCRETE PAVEMENT SECTION

N.T.S.

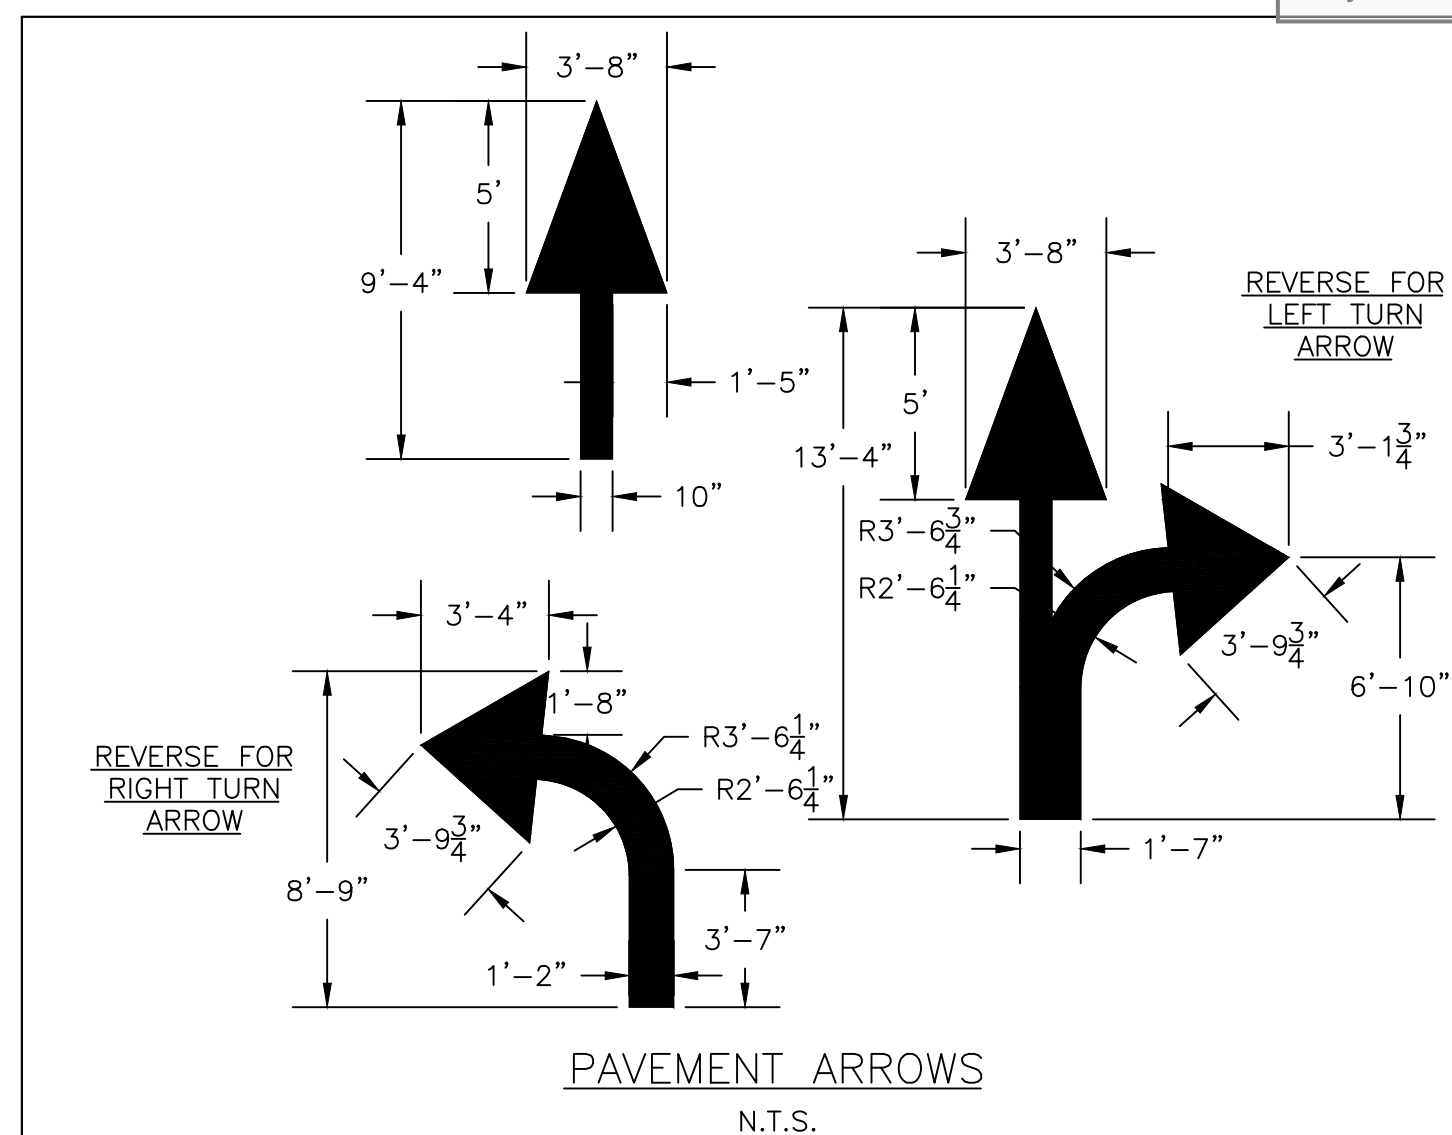


PAVEMENT ARROWS

N.T.S.

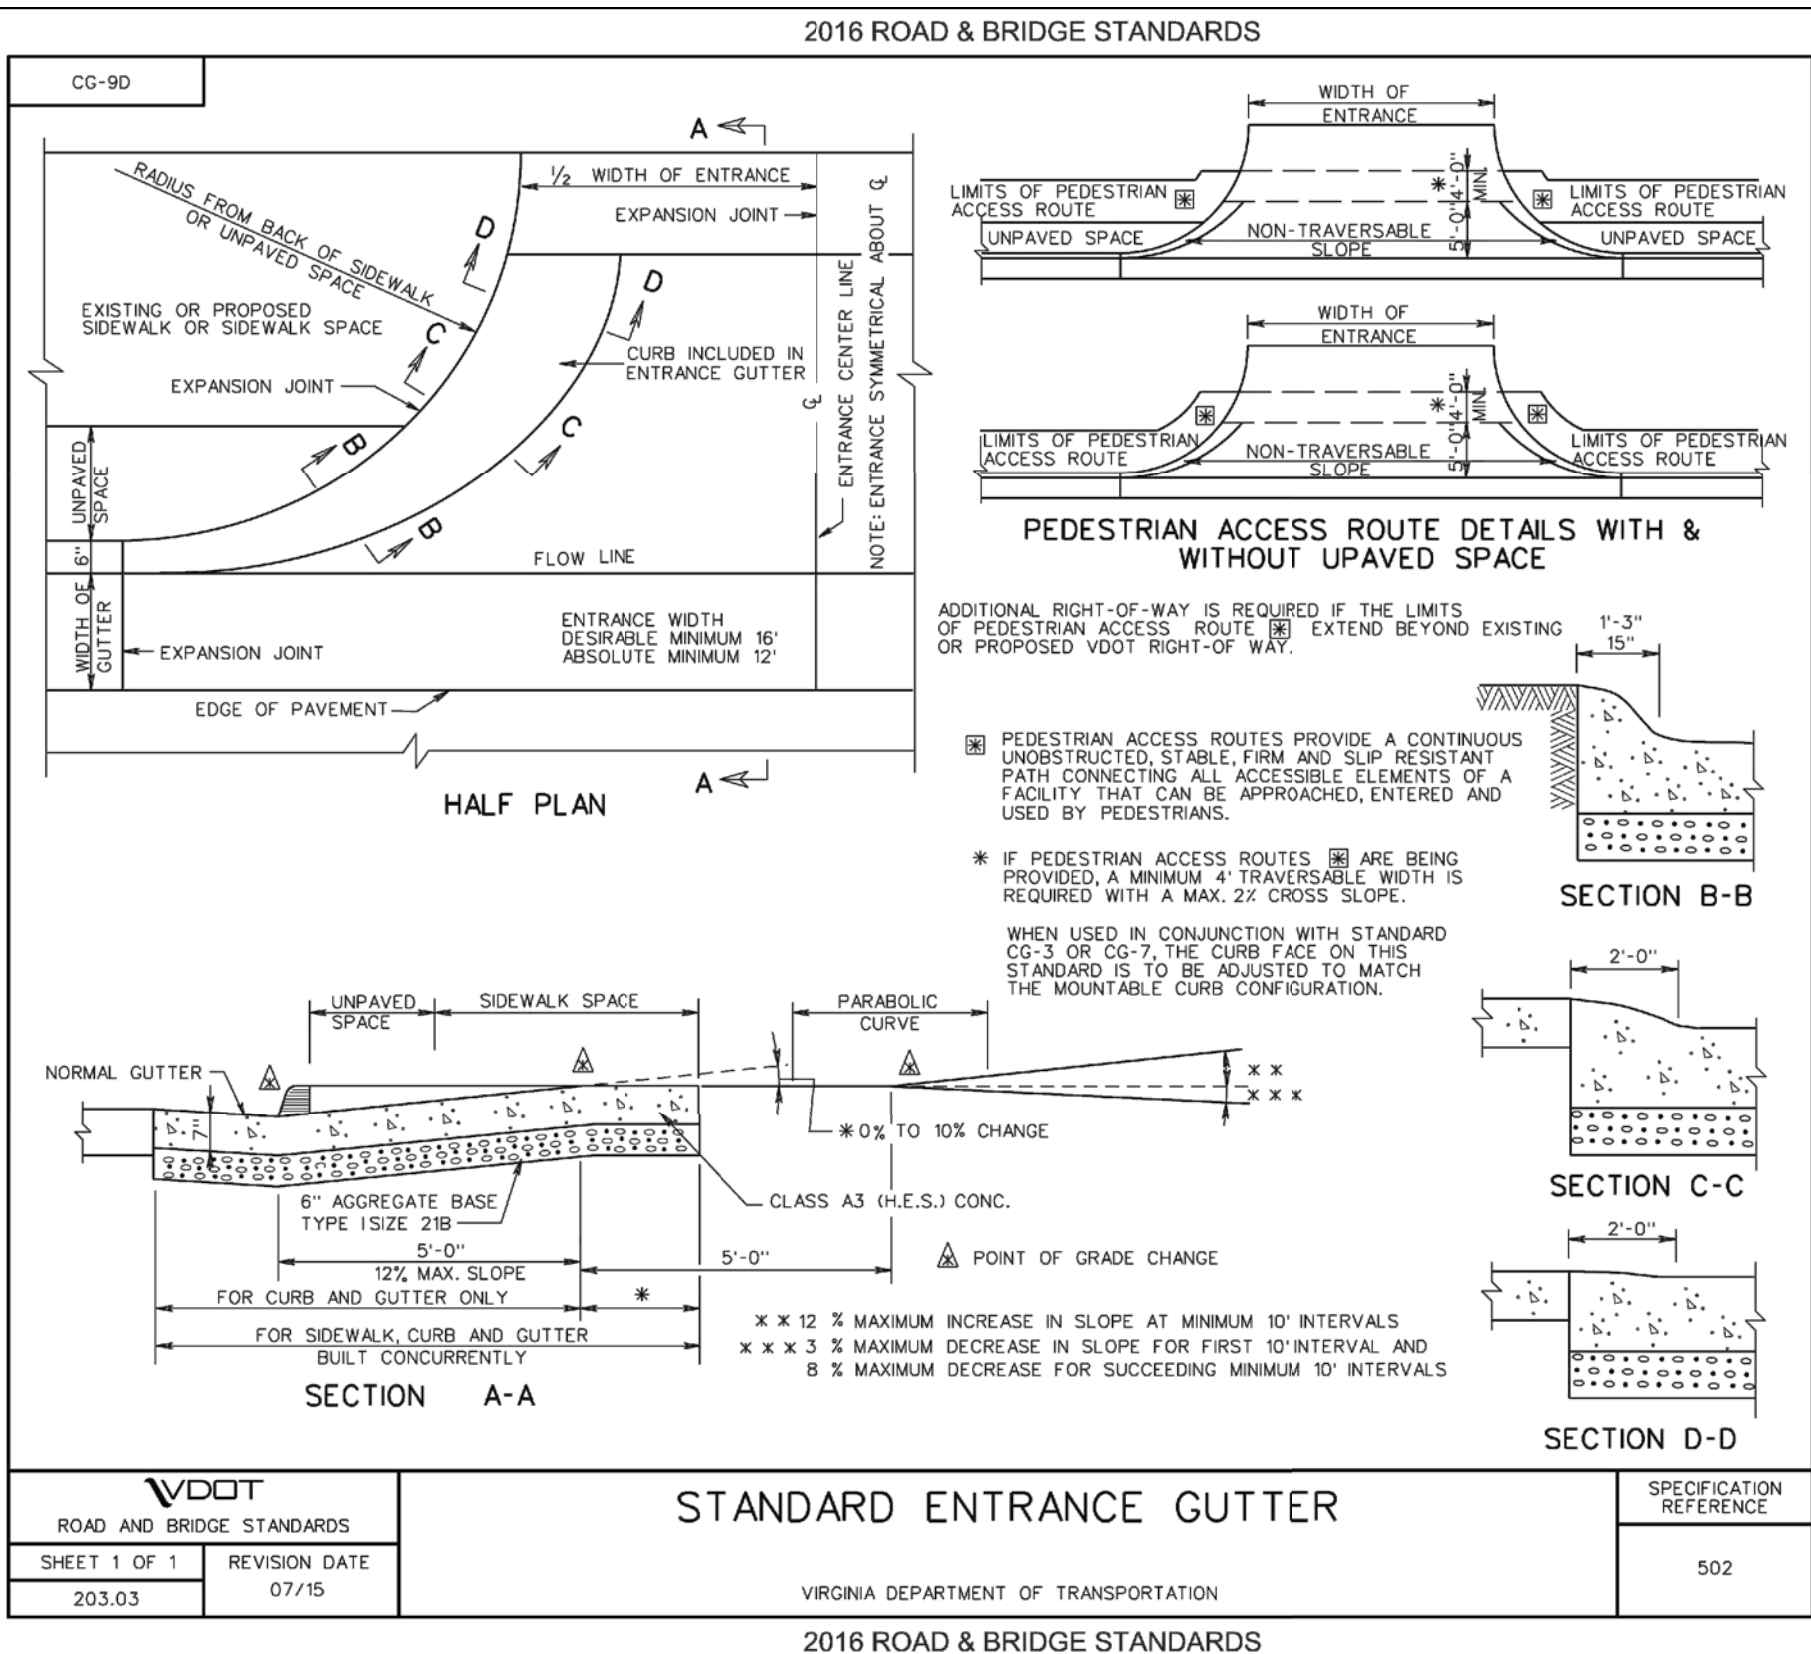


STANDARD ENTRANCE GUTTER

2016 ROAD & BRIDGE STANDARDS

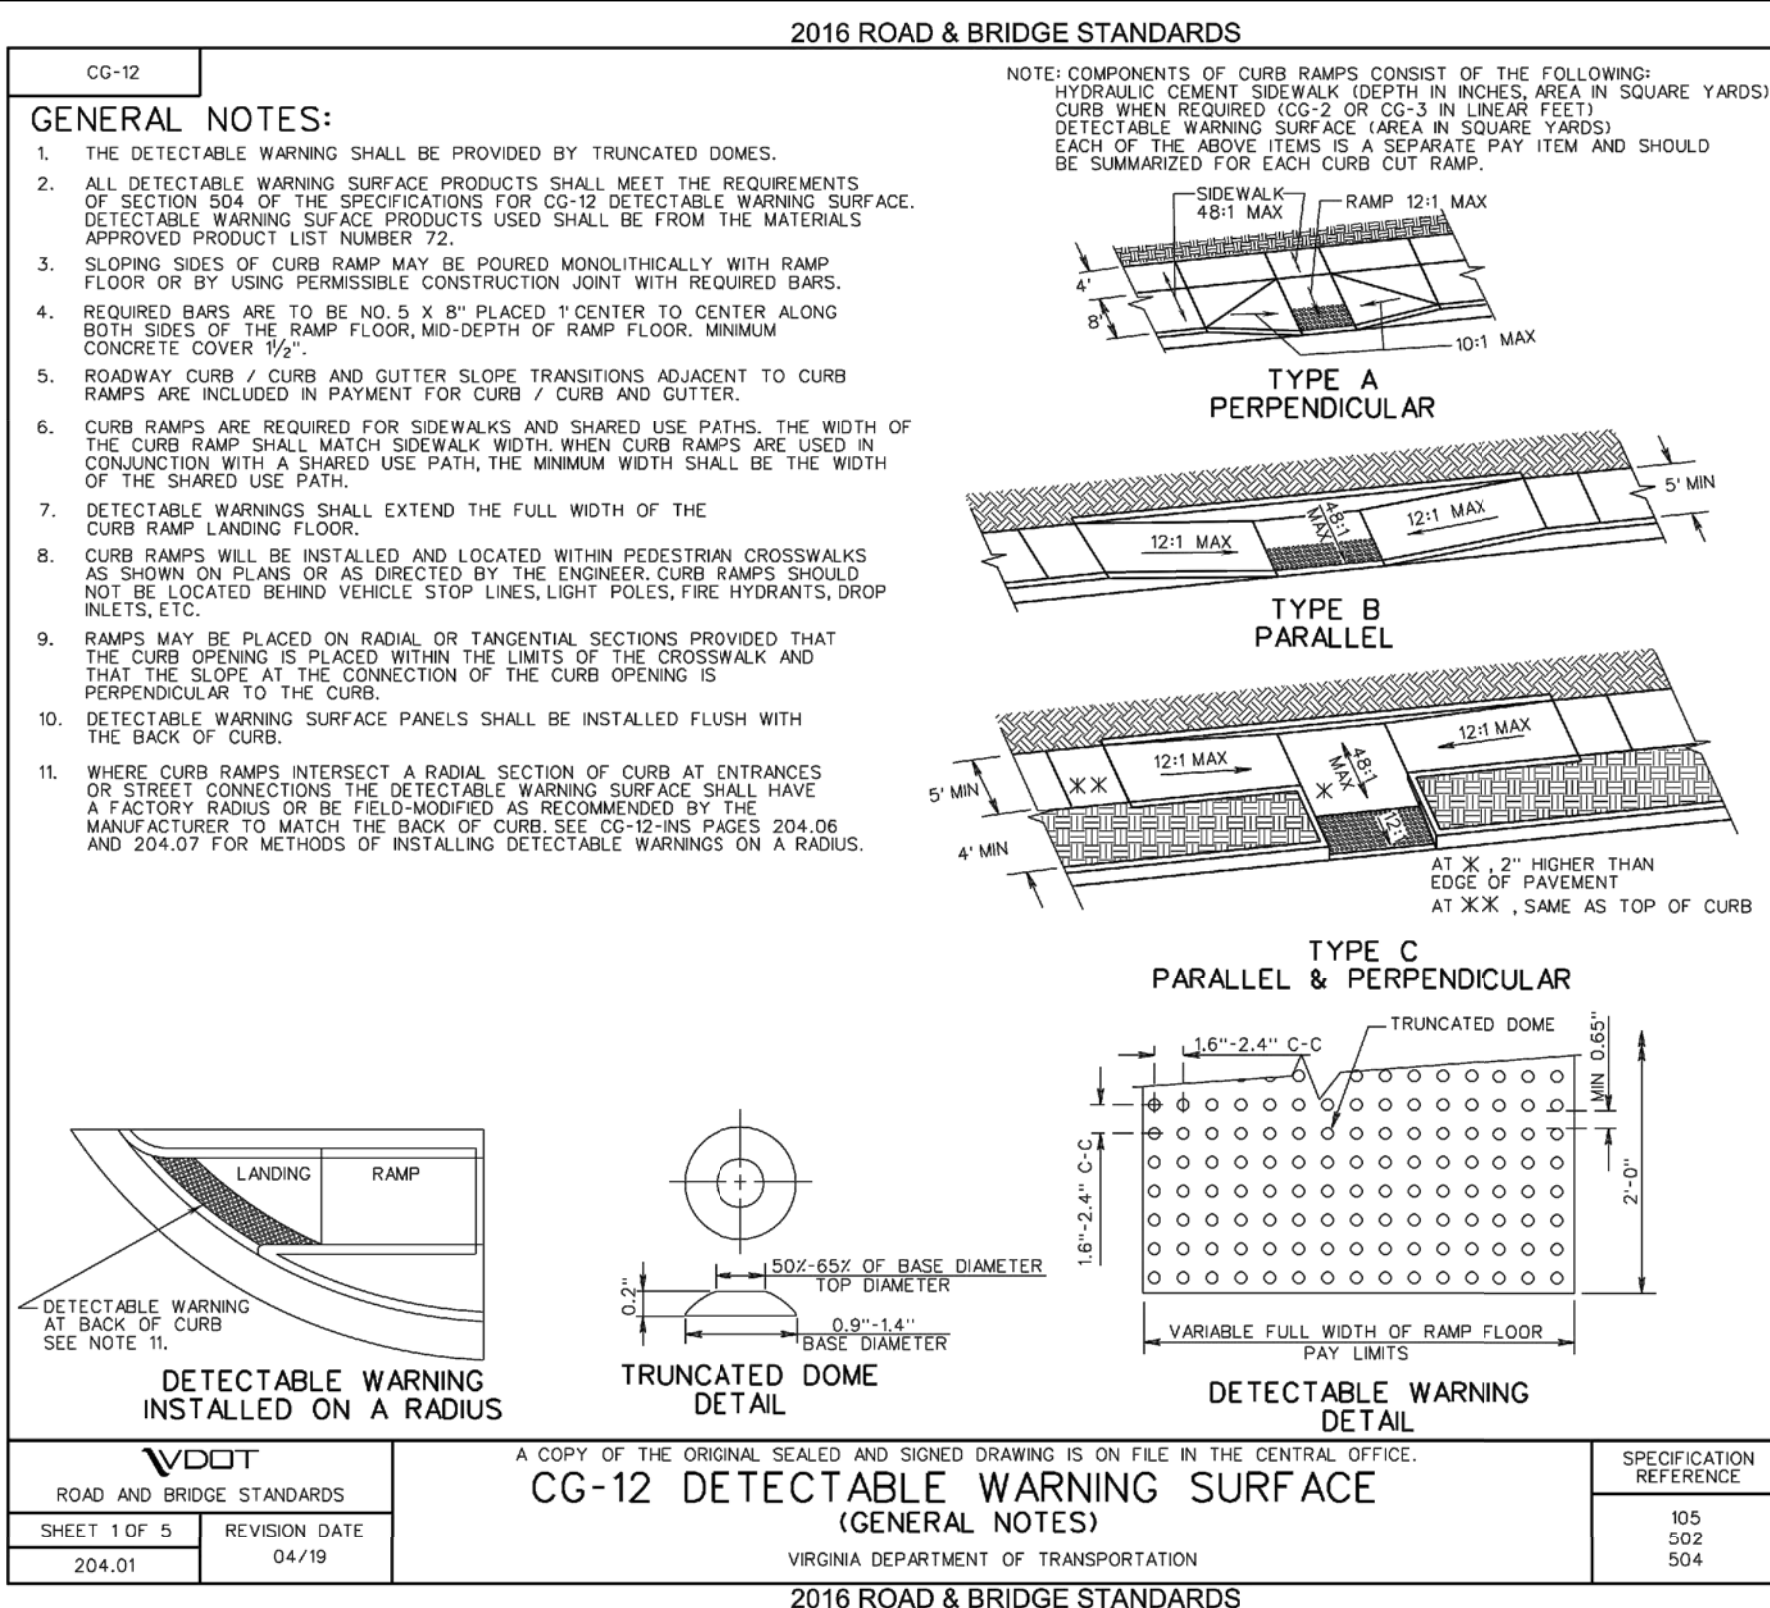

CG-12 DETECTABLE WARNING SURFACE (GENERAL NOTES)

2016 ROAD & BRIDGE STANDARDS

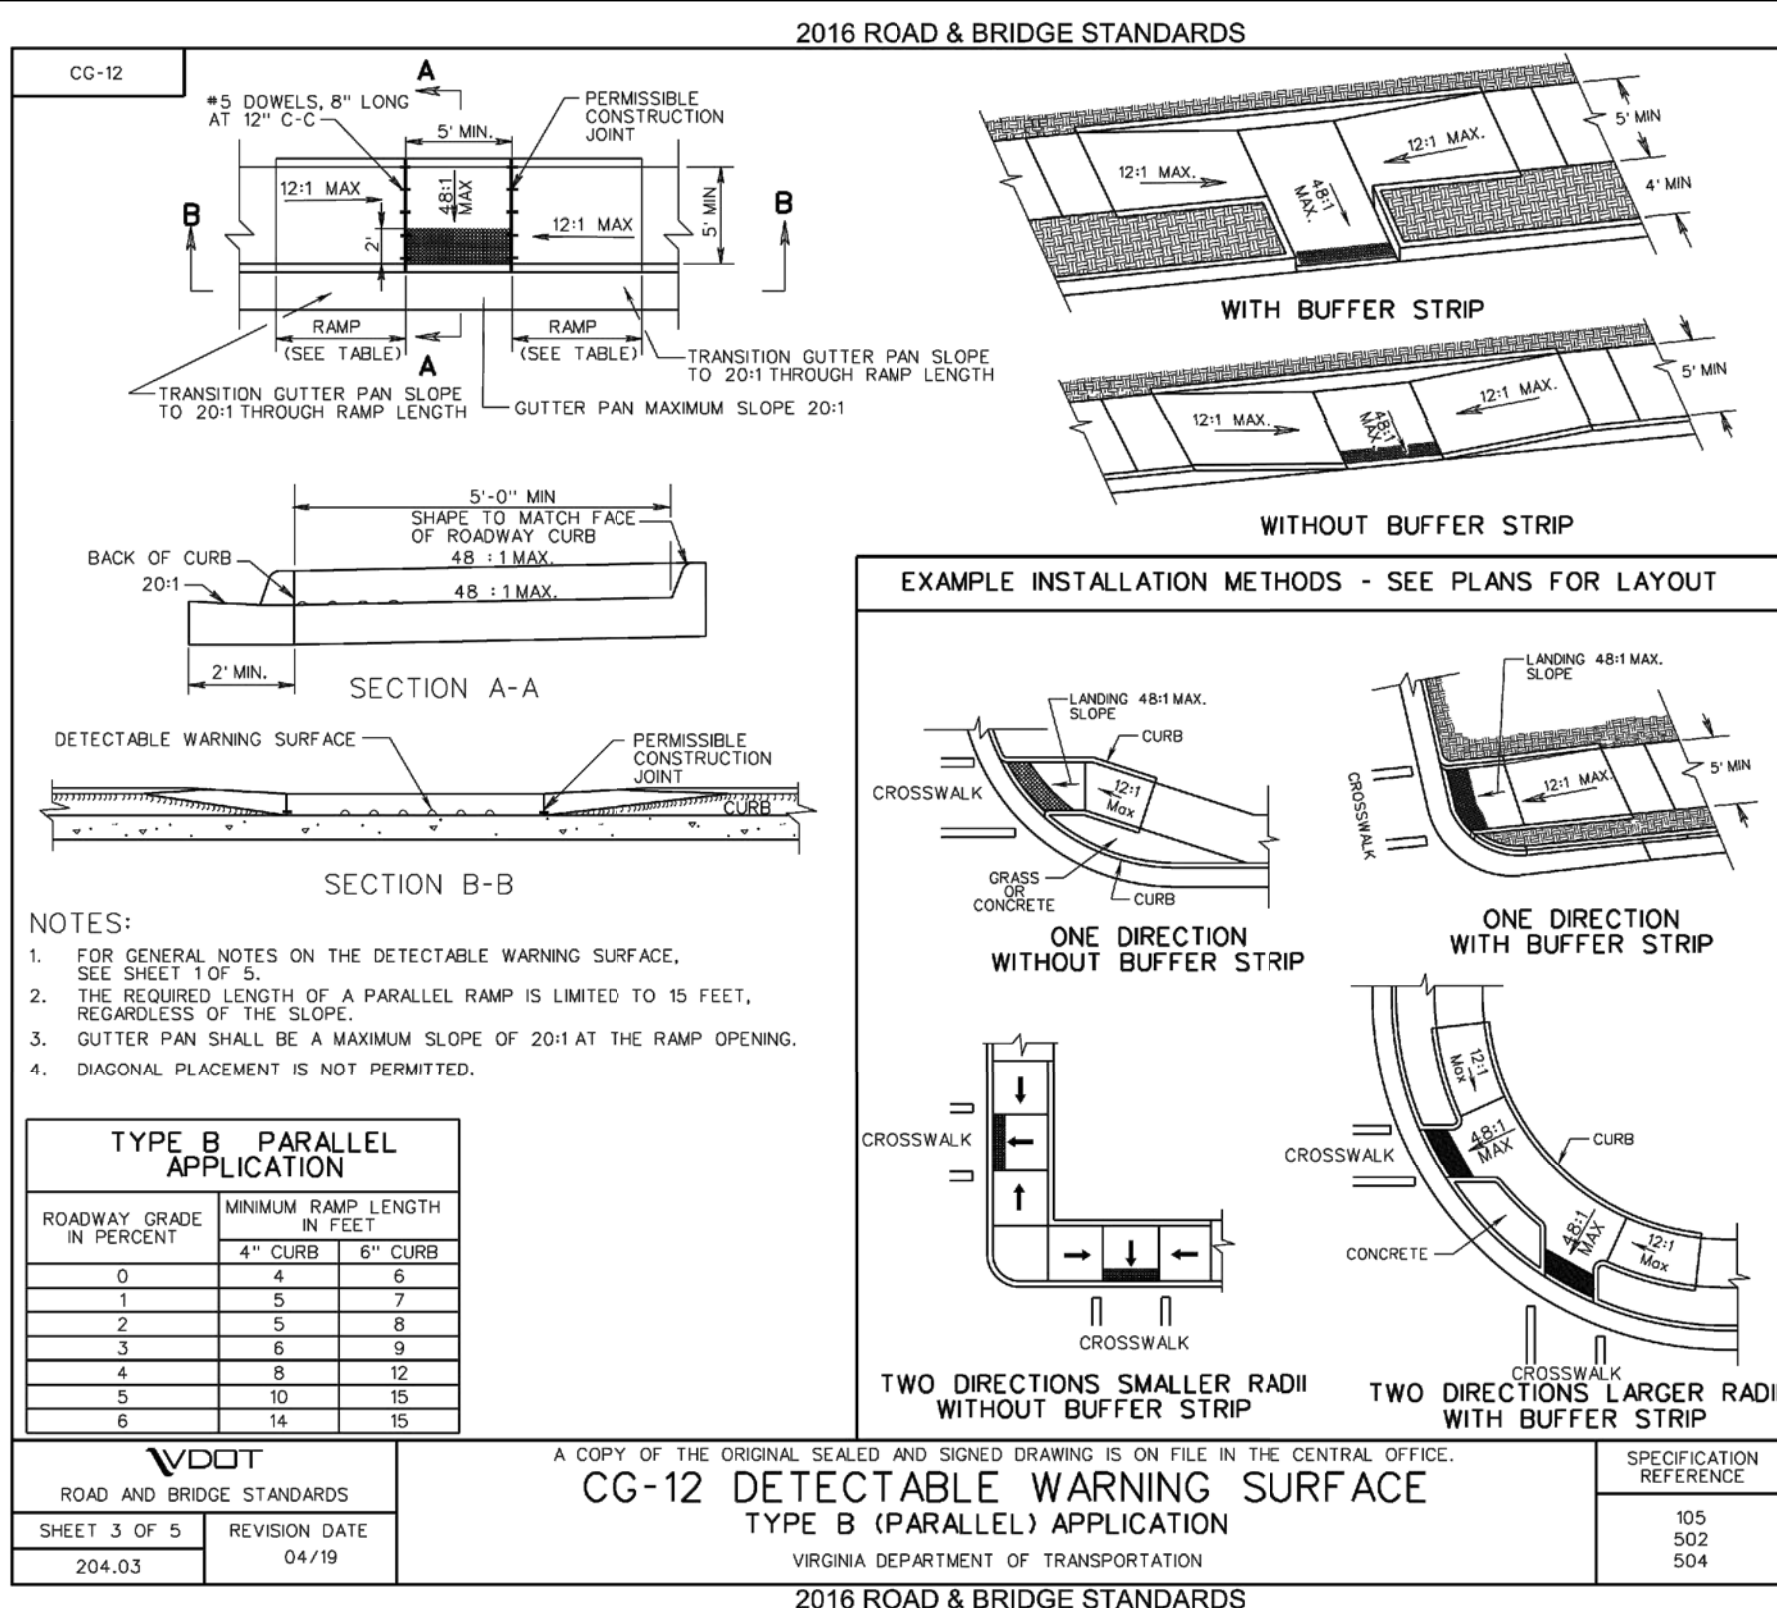


CG-12 DETECTABLE WARNING SURFACE TYPE B (PARALLEL) APPLICATION

2016 ROAD & BRIDGE STANDARDS



ACCESSIBLE PARKING SYMBOL

LOCATE AT EDGE OF PARKING SPACE NEXT TO DRIVE AISLE
UNLESS ACCOMPANIED BY "VAN" LETTERING

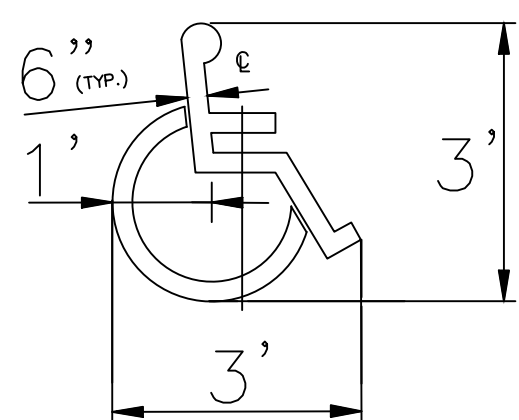

H.C. STALL STRIPING DETAIL

N.T.S.

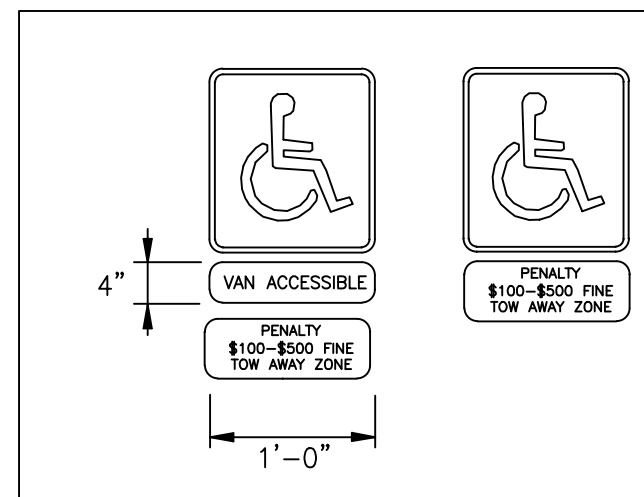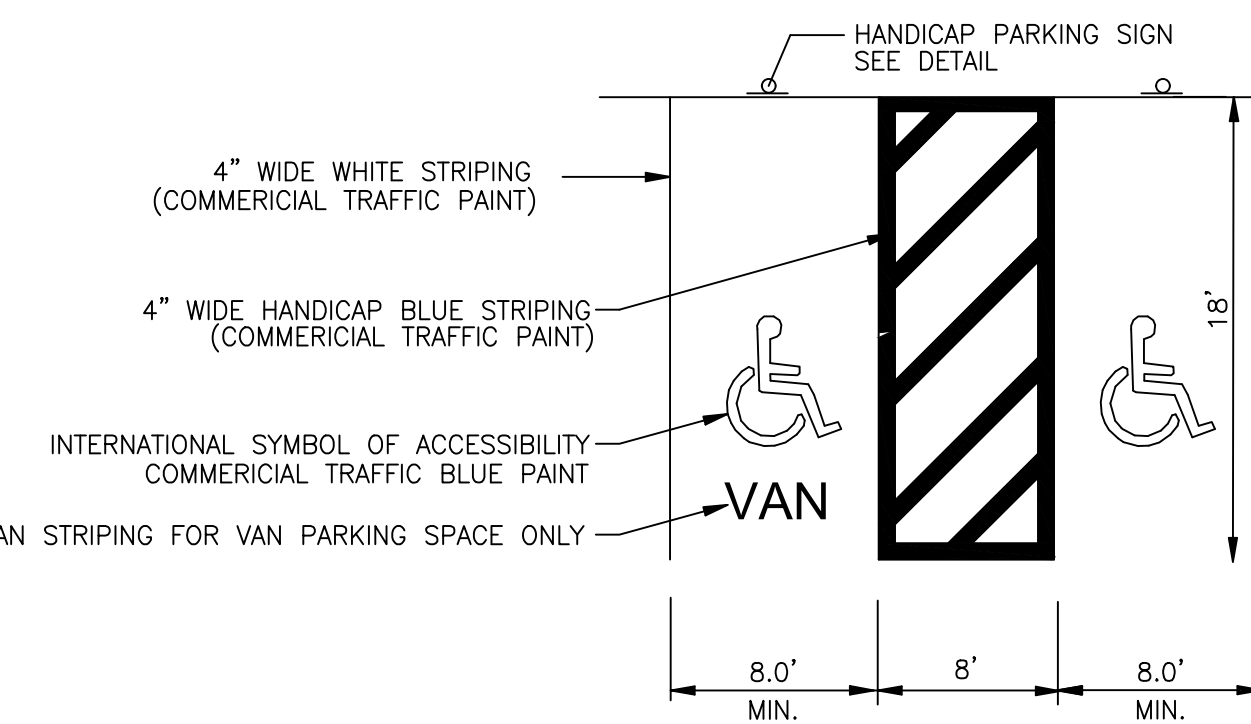

HANDICAP SIGN DETAIL

NO SCALE

LITTLE CAESARS ORANGE AVENUE

DETAILS II

DRAWN BY KAM
DESIGNED BY BTC
CHECKED BY BTC
DATE 6/11/2021
SCALE N/A
REVISIONS

PROJECT NO. 04180041.00