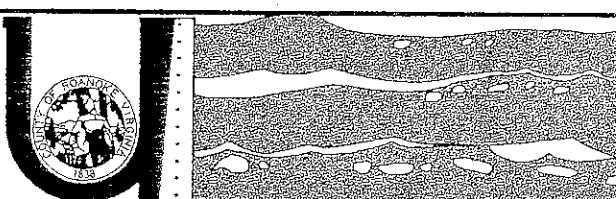



REVISION		DATE	DESCRIPTION
DESIGNED BY: PM		<div>PHASE 2</div> <div>LOCH HAVEN ROAD WATER EXTENSION</div> <div>CATAWBA MAGISTERIAL DISTRICT</div> <div>ROANOKE COUNTY, VIRGINIA</div> <div>SHEET NO. 2 OF 22</div>	
DRAWN BY: JAK			
CHECKED BY:		<div><div>ROANOKE COUNTY, VIRGINIA</div><div>UTILITY DEPARTMENT</div></div> <div></div>	
SCALE: 1"= 50' HOR.			
1"= 10' VERT.			
DATE: 14 MARCH 2000			