


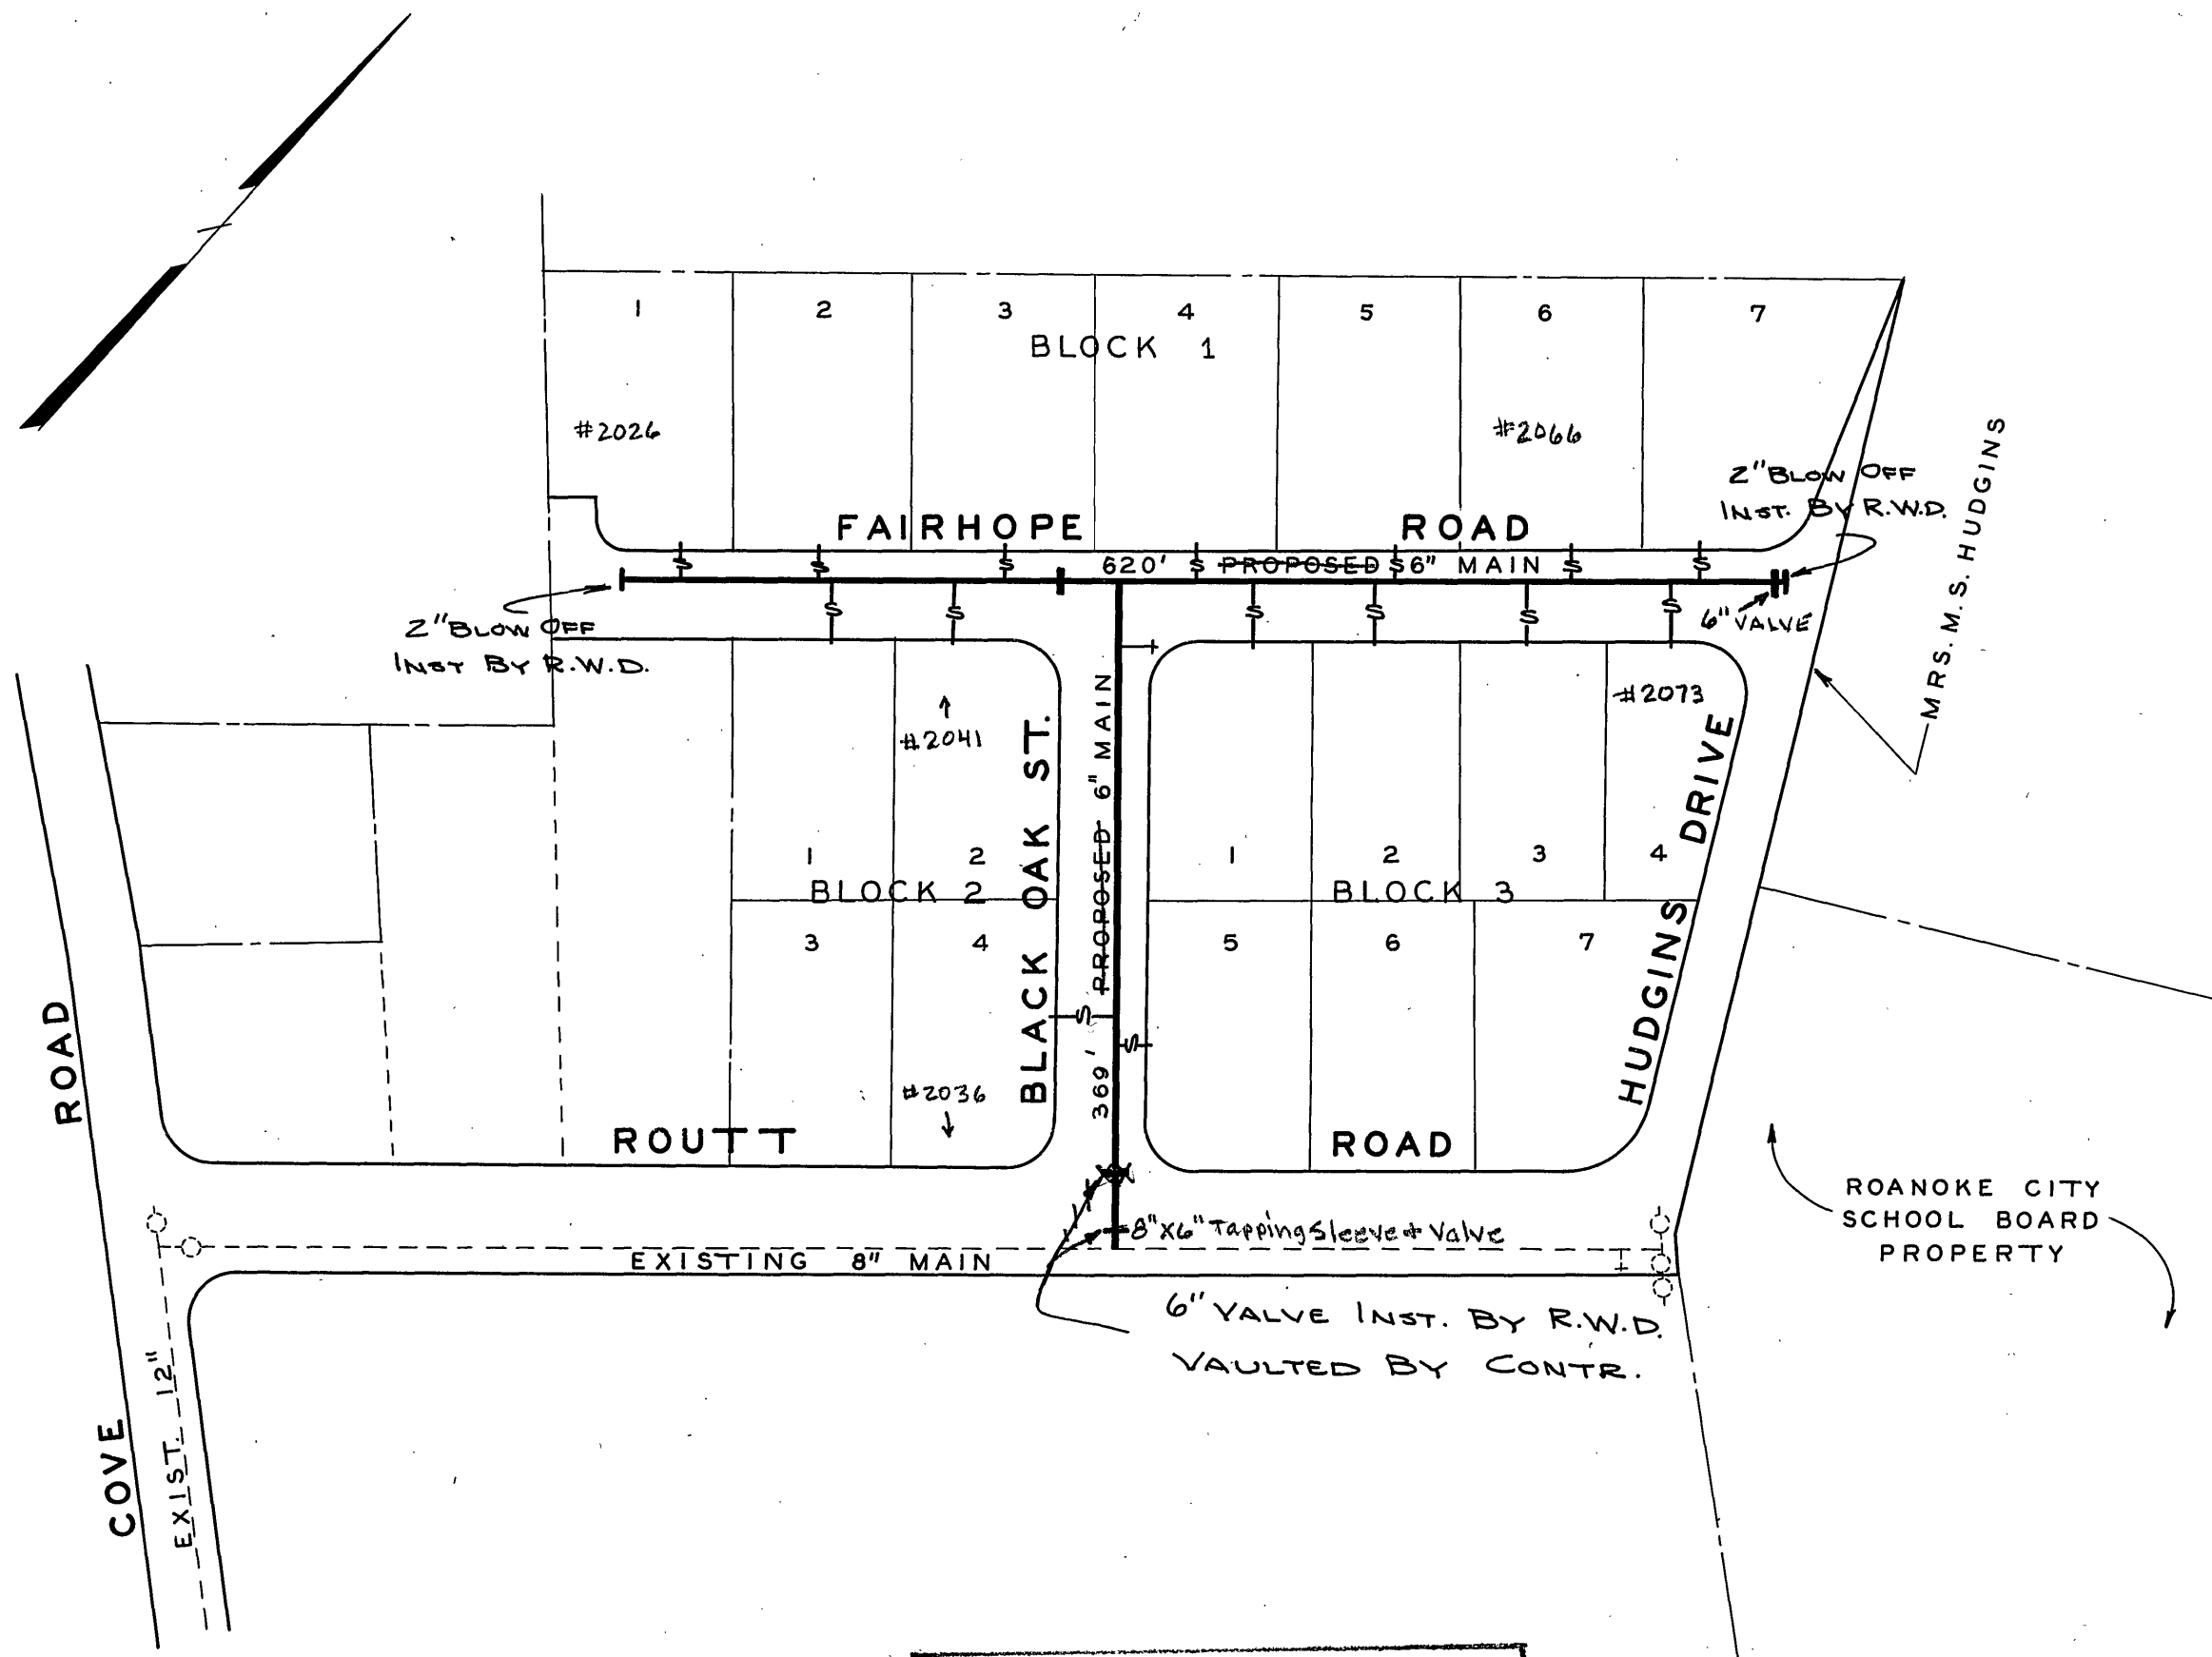

DATE STARTED JUNE 18, 1962				
DATE COMP. JULY 6, 1962				
FEET MAIN	SIZE	VALVE	VAULT	BOX
989	6"	3/4"-6"	3	
F. H. COMP.				
F. H. STUB ONLY	1	6" 1-6"	1	
SERV. INS. BY: TYREE CONST. CO.				
MAINS INS. BY: TYREE CONST. CO.				
NO. 3/4" SERV. INS. 15				
CITY OR CO. COUNTY				
DEPT. INSP. D.T.M. & L.E.T.				

L.E. Hellow
 MGR. ROANOKE WATER DEPT.
Wm. K. Sensbach
 AGENT FOR ROANOKE PLANNING COMM.
H. Clatus Broyles
 CITY ENGINEER OF ROANOKE, VA.
James J. Wentworth
 DIRECTOR OF PUBLIC WORKS

4-3-62
 DATE
 4-10-62
 DATE
 4-3-62
 DATE
 4-3-62
 DATE

WATER DEPARTMENT
 CITY OF ROANOKE, VA.
 LONE OAK
 SCALE - 1" = 100'
 DRAWN BY N.H.C. APRIL 3, 1962