


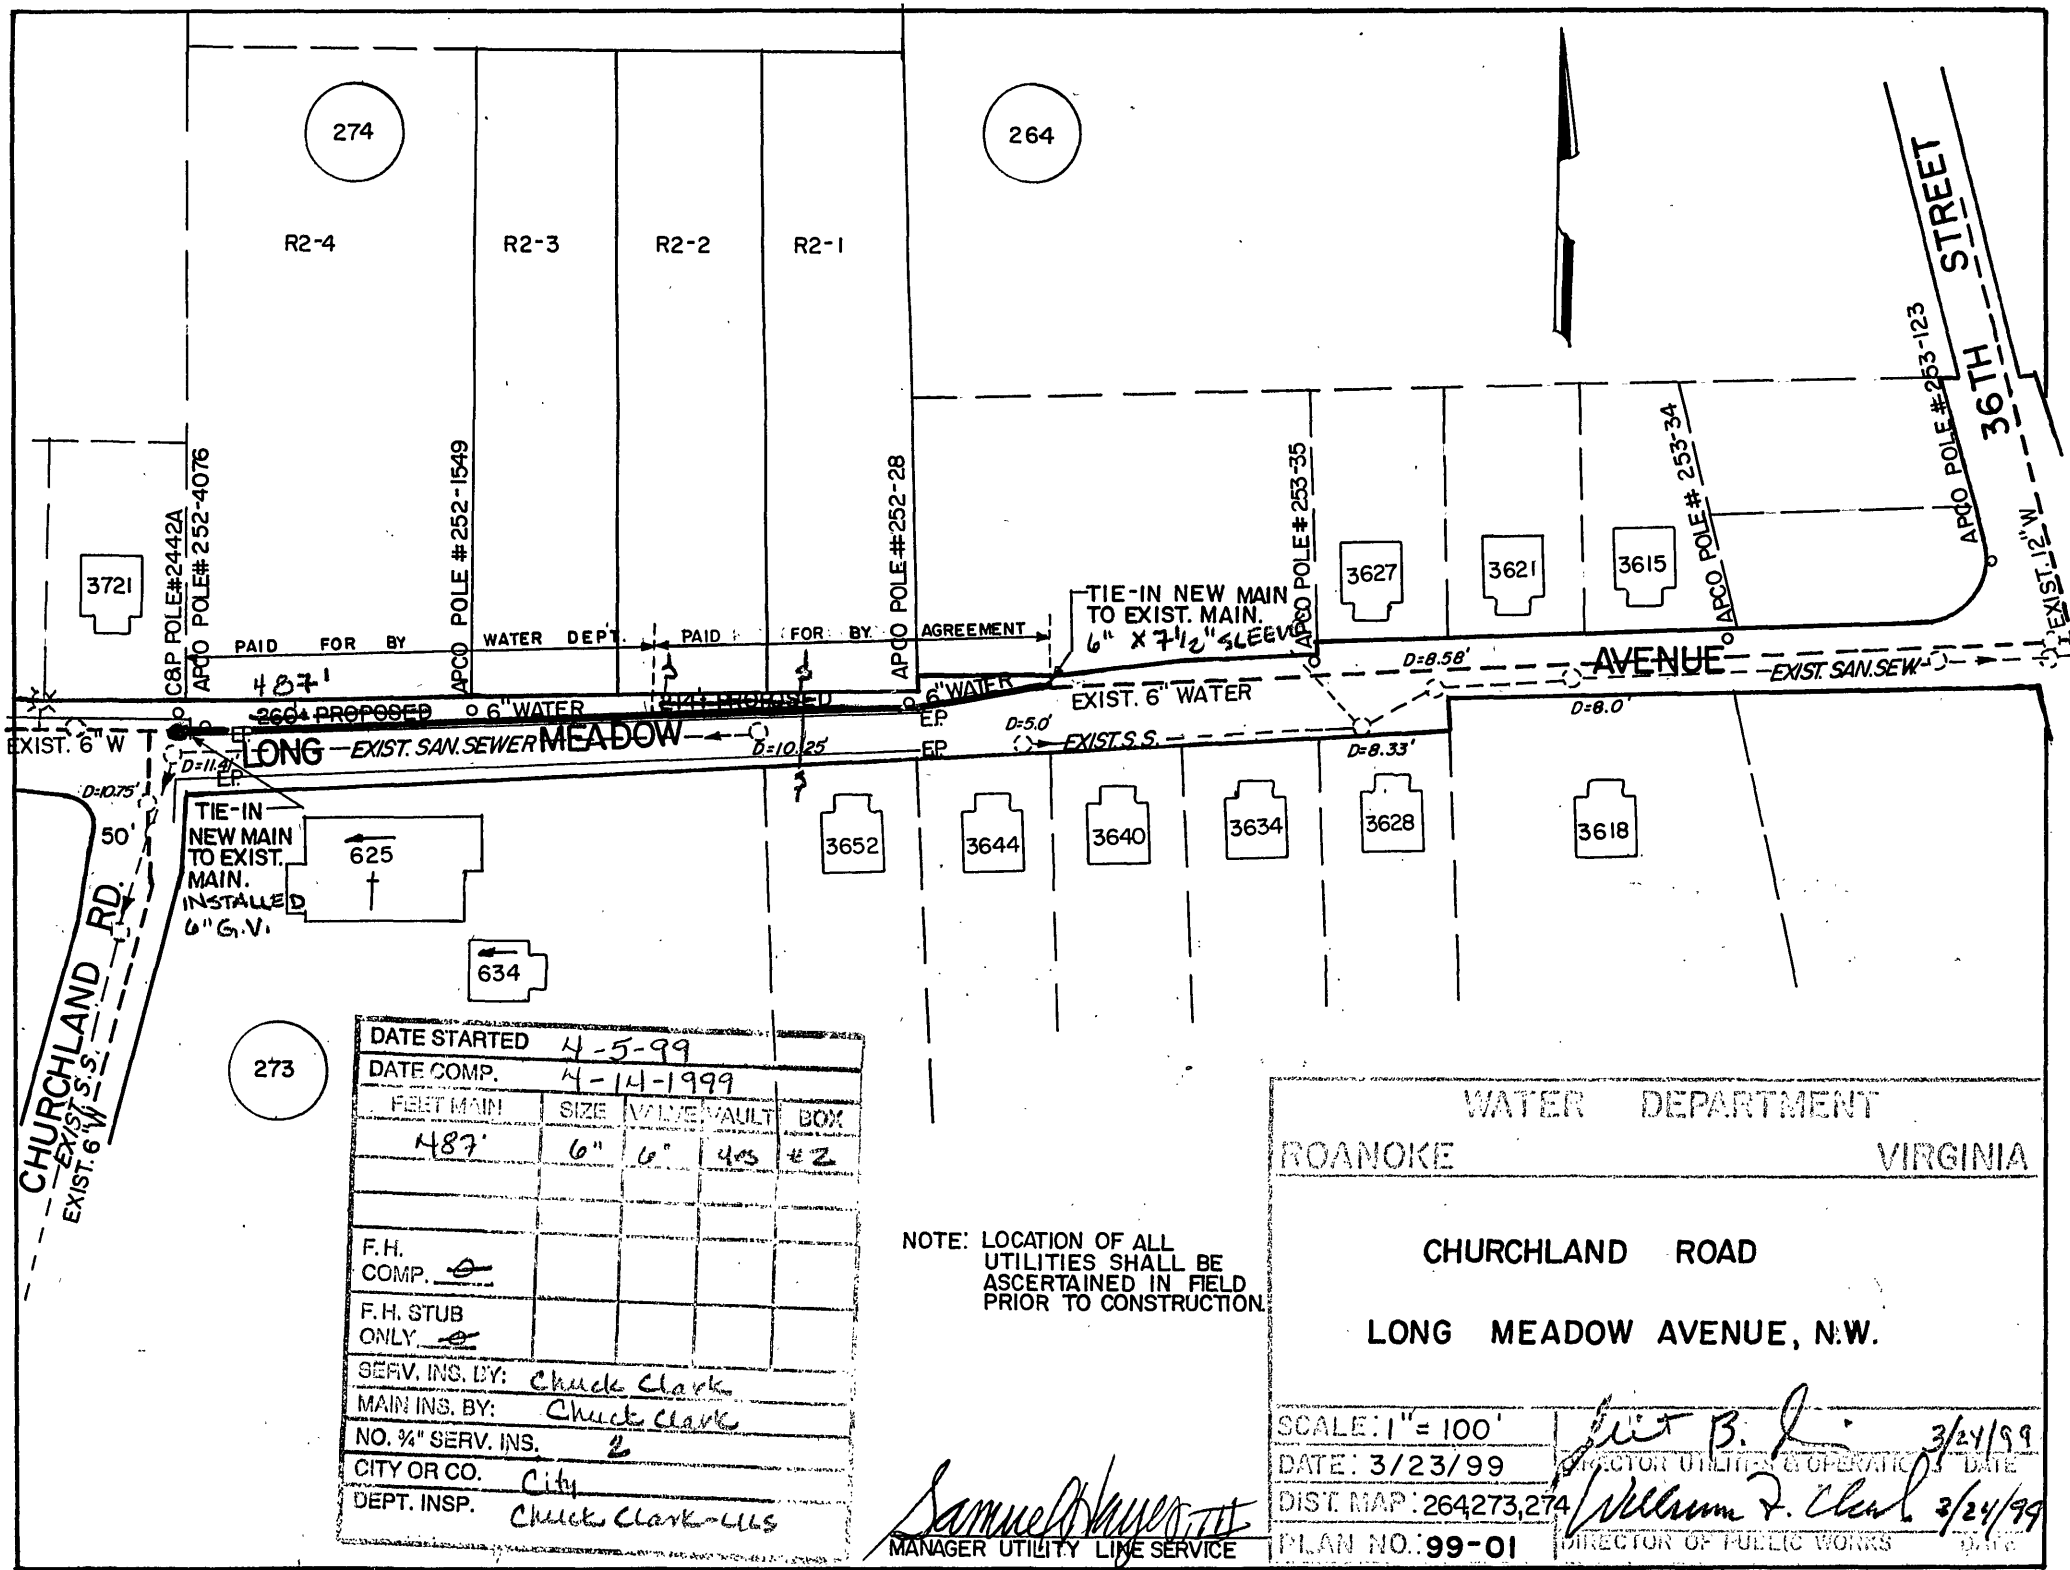

DATE STARTED	4-5-99
DATE COMP.	4-14-1999
FEET MAIN	487'
SIZE	6"
VALVE	403
VAULT	#2
BOX	
F.H. COMP.	☒
F.H. STUB ONLY	☒
SERV. INS. BY:	Chuck Clark
MAIN INS. BY:	Chuck Clark
NO. 3/4" SERV. INS.	2
CITY OR CO.	City
DEPT. INSP.	Chuck Clark - ULS

NOTE: LOCATION OF ALL UTILITIES SHALL BE ASCERTAINED IN FIELD PRIOR TO CONSTRUCTION

Samuel W. Hays, Jr.
MANAGER UTILITY LINE SERVICE

WATER DEPARTMENT	
ROANOKE VIRGINIA	
CHURCHLAND ROAD	
LONG MEADOW AVENUE, N.W.	
SCALE: 1" = 100'	<i>Bill B. L.</i> 3/24/99
DATE: 3/23/99	DIRECTOR UTILITY & OPERATIONS DATE
DIST. MAP: 264273, 274	<i>William F. Clark</i> 3/24/99
PLAN NO: 99-01	DIRECTOR OF PUBLIC WORKS DATE