
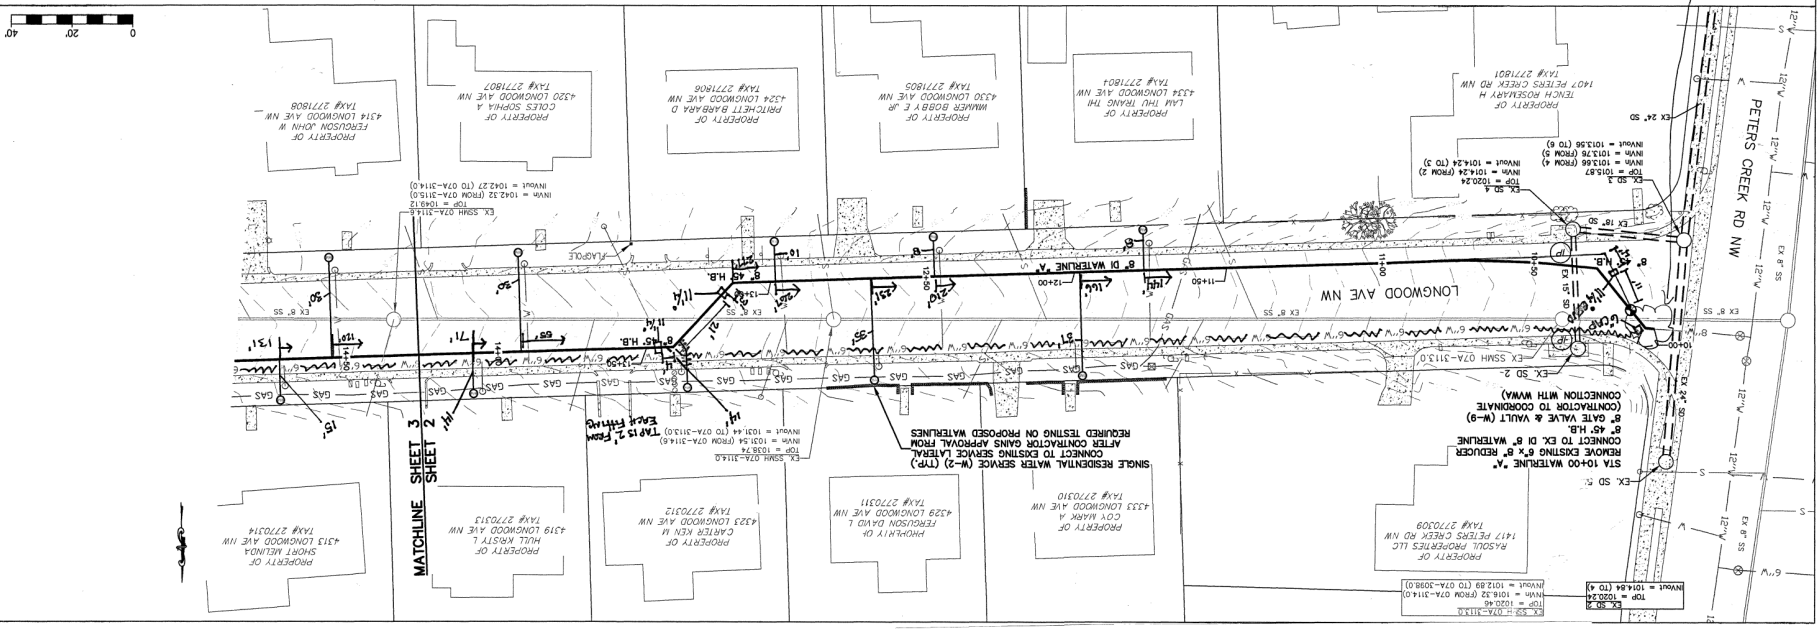


- GENERAL NOTES:
1. SEWER LATERALS SHOWN ARE BASED ON CITY FOOTAGE RECORDS. ADDITIONAL LATERALS SHALL BE INVESTIGATED BY CONTRACTOR PRIOR TO EXCAVATION.
2. ANY FIELD CHANGES THAT AFFECT A DESIGN STANDARD SHALL BE APPROVED BY THIS PLAN SETS ENGINEER OR RECORD.
- PROPERTY LINES SHOWN ON THIS PLAN SETS ARE BASED ON GIS DATA AND HAVE NOT BEEN FIELD SURVEYED.
- ANY FIELD CHANGES THAT AFFECT A DESIGN STANDARD SHALL BE APPROVED BY THIS PLAN SETS ENGINEER OR RECORD.

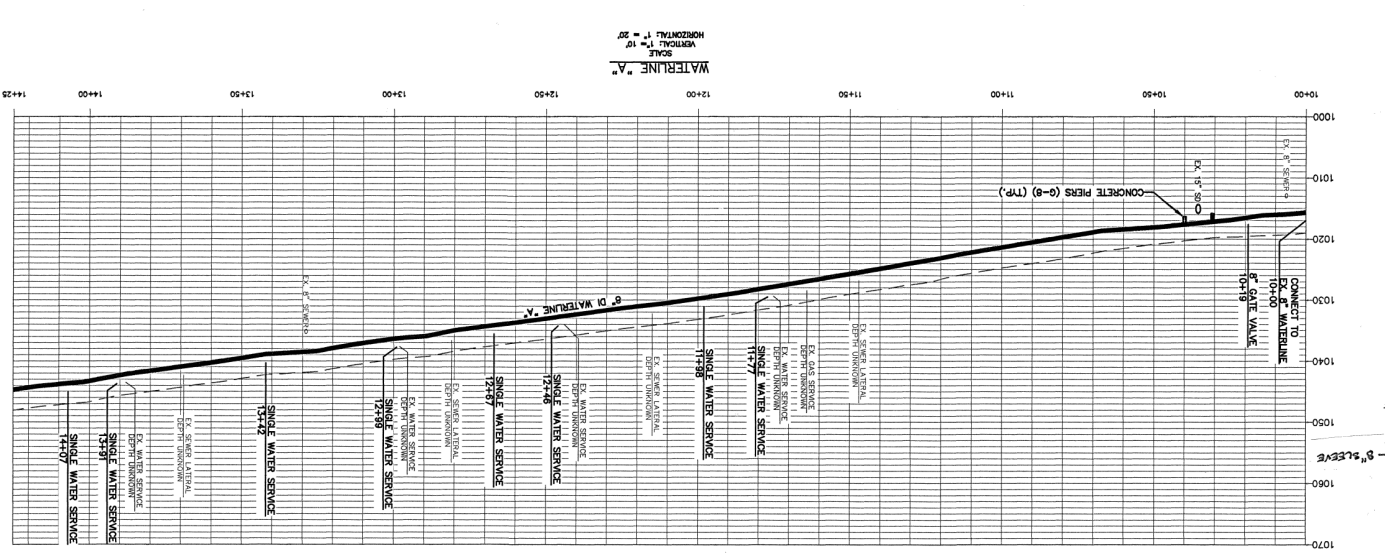

Sheet 2 of 6

2

Project: WCP-267

Date: 12/16/20

Approved: JWR

Checked: DRJ, IAS

Drawn: AUC

Designed: AUC, DRJ

Rev

Description

Date

By

LONGWOOD AVE WATER LINE REPLACEMENT

PLAN & PROFILE

WESTERN VIRGINIA WATER AUTHORITY

ENGINEERING SERVICES

601 S JEFFERSON ST SUITE 300

ROANOKE, VA 24011

540-853-5700

APPROVED FOR CONSTRUCTION

DATE: 12/16/20

BY: JERRY M. ROGERS

PROJECT: WCP-267