
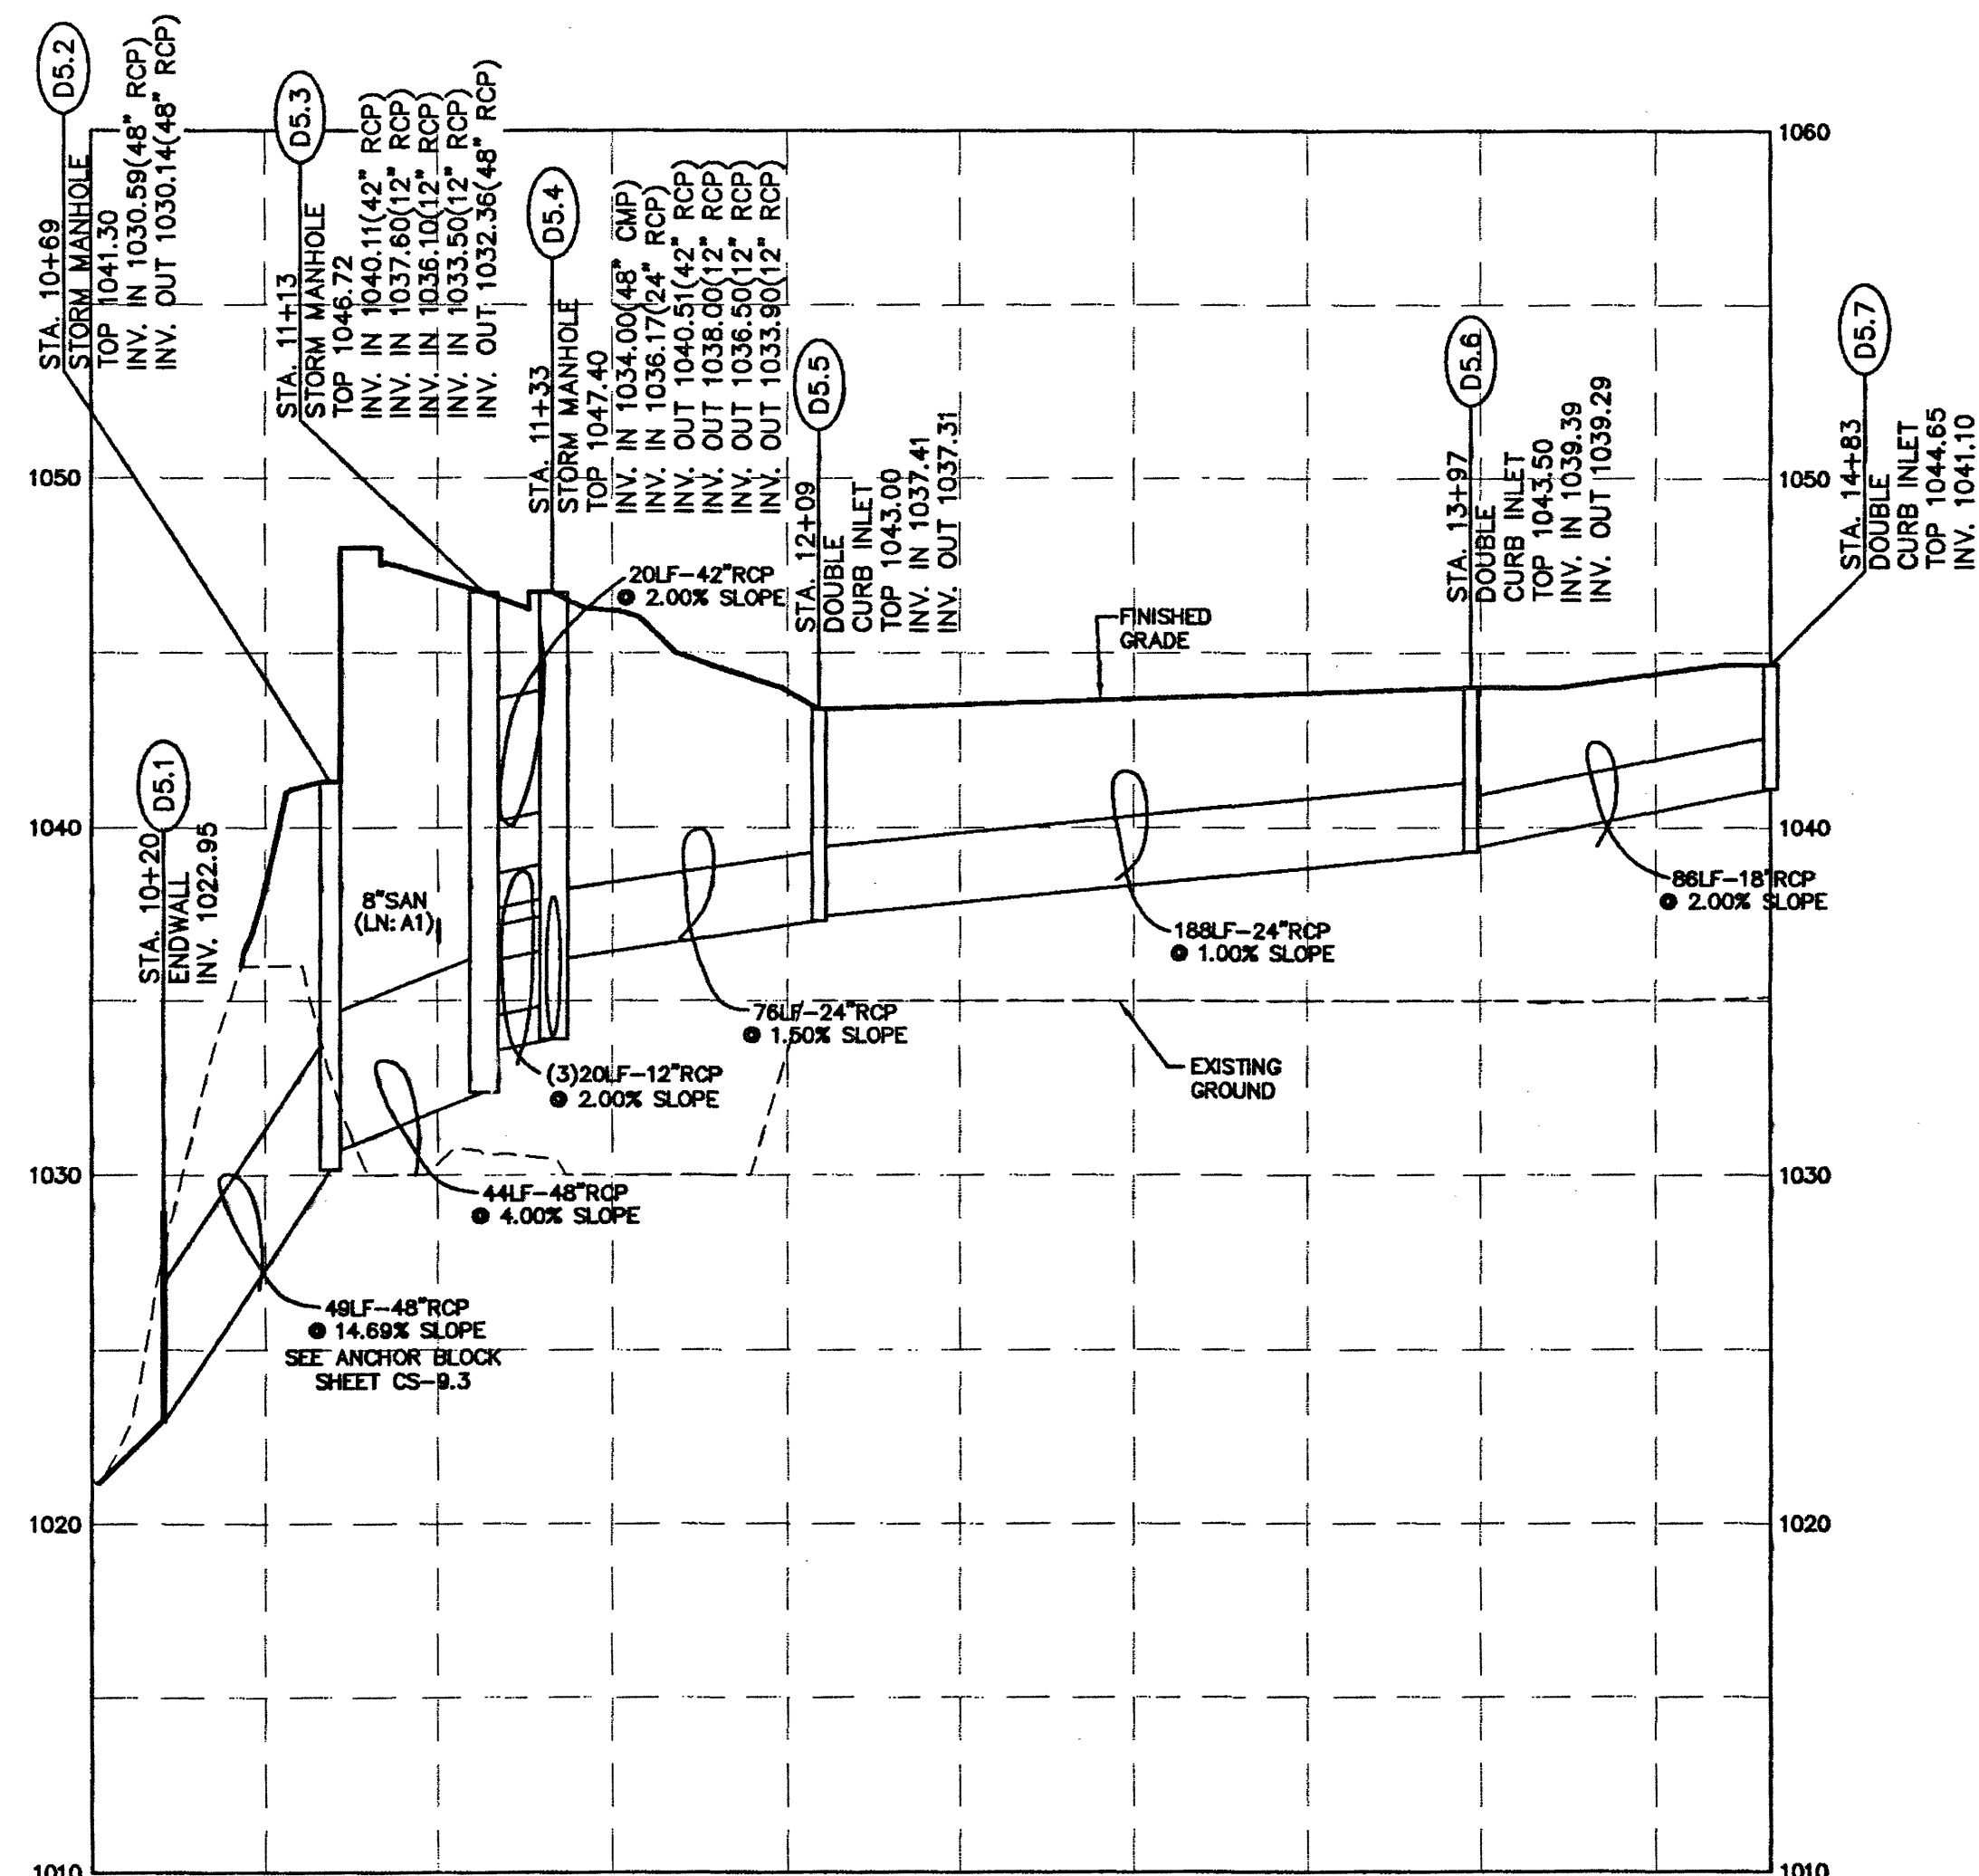
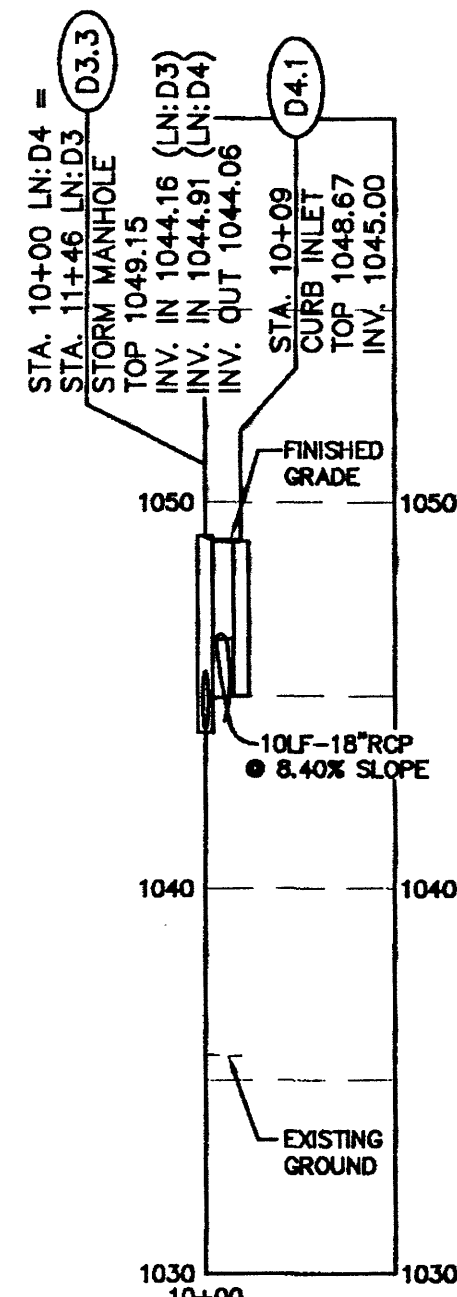
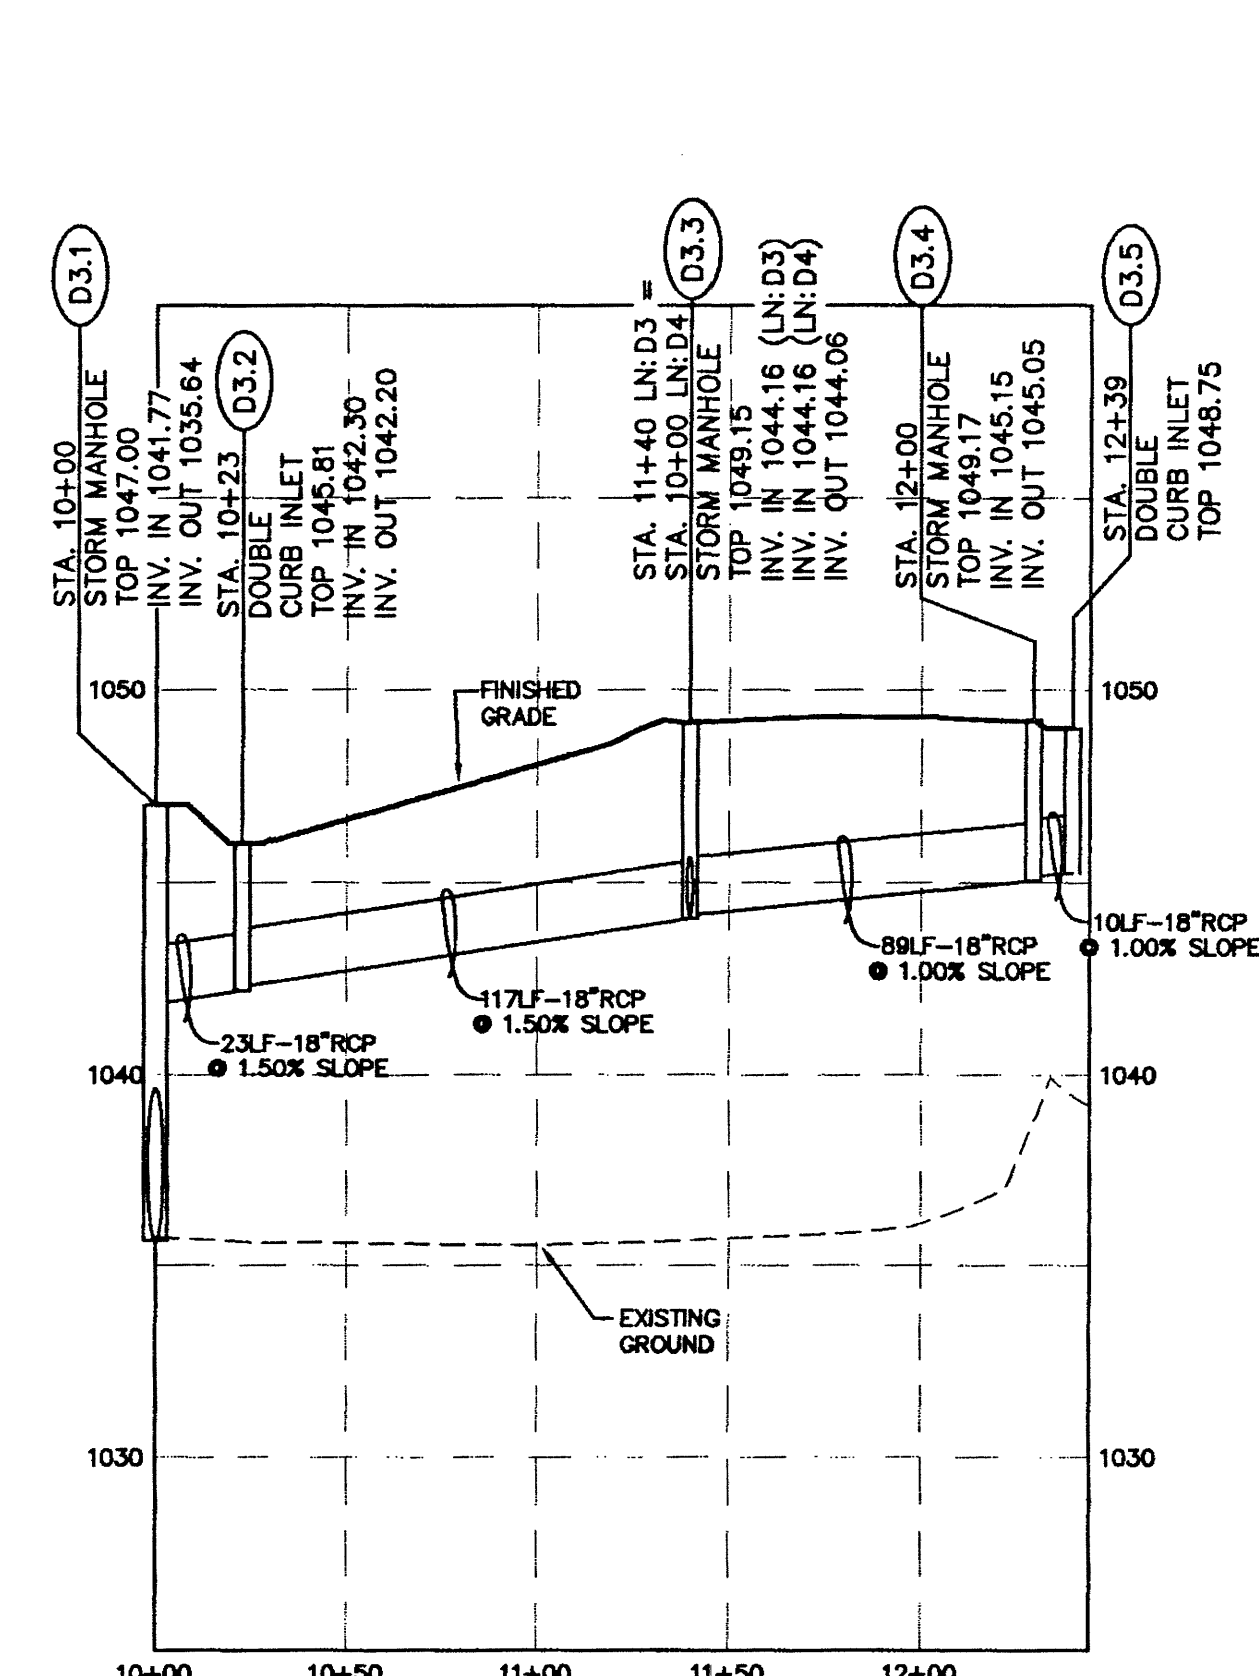
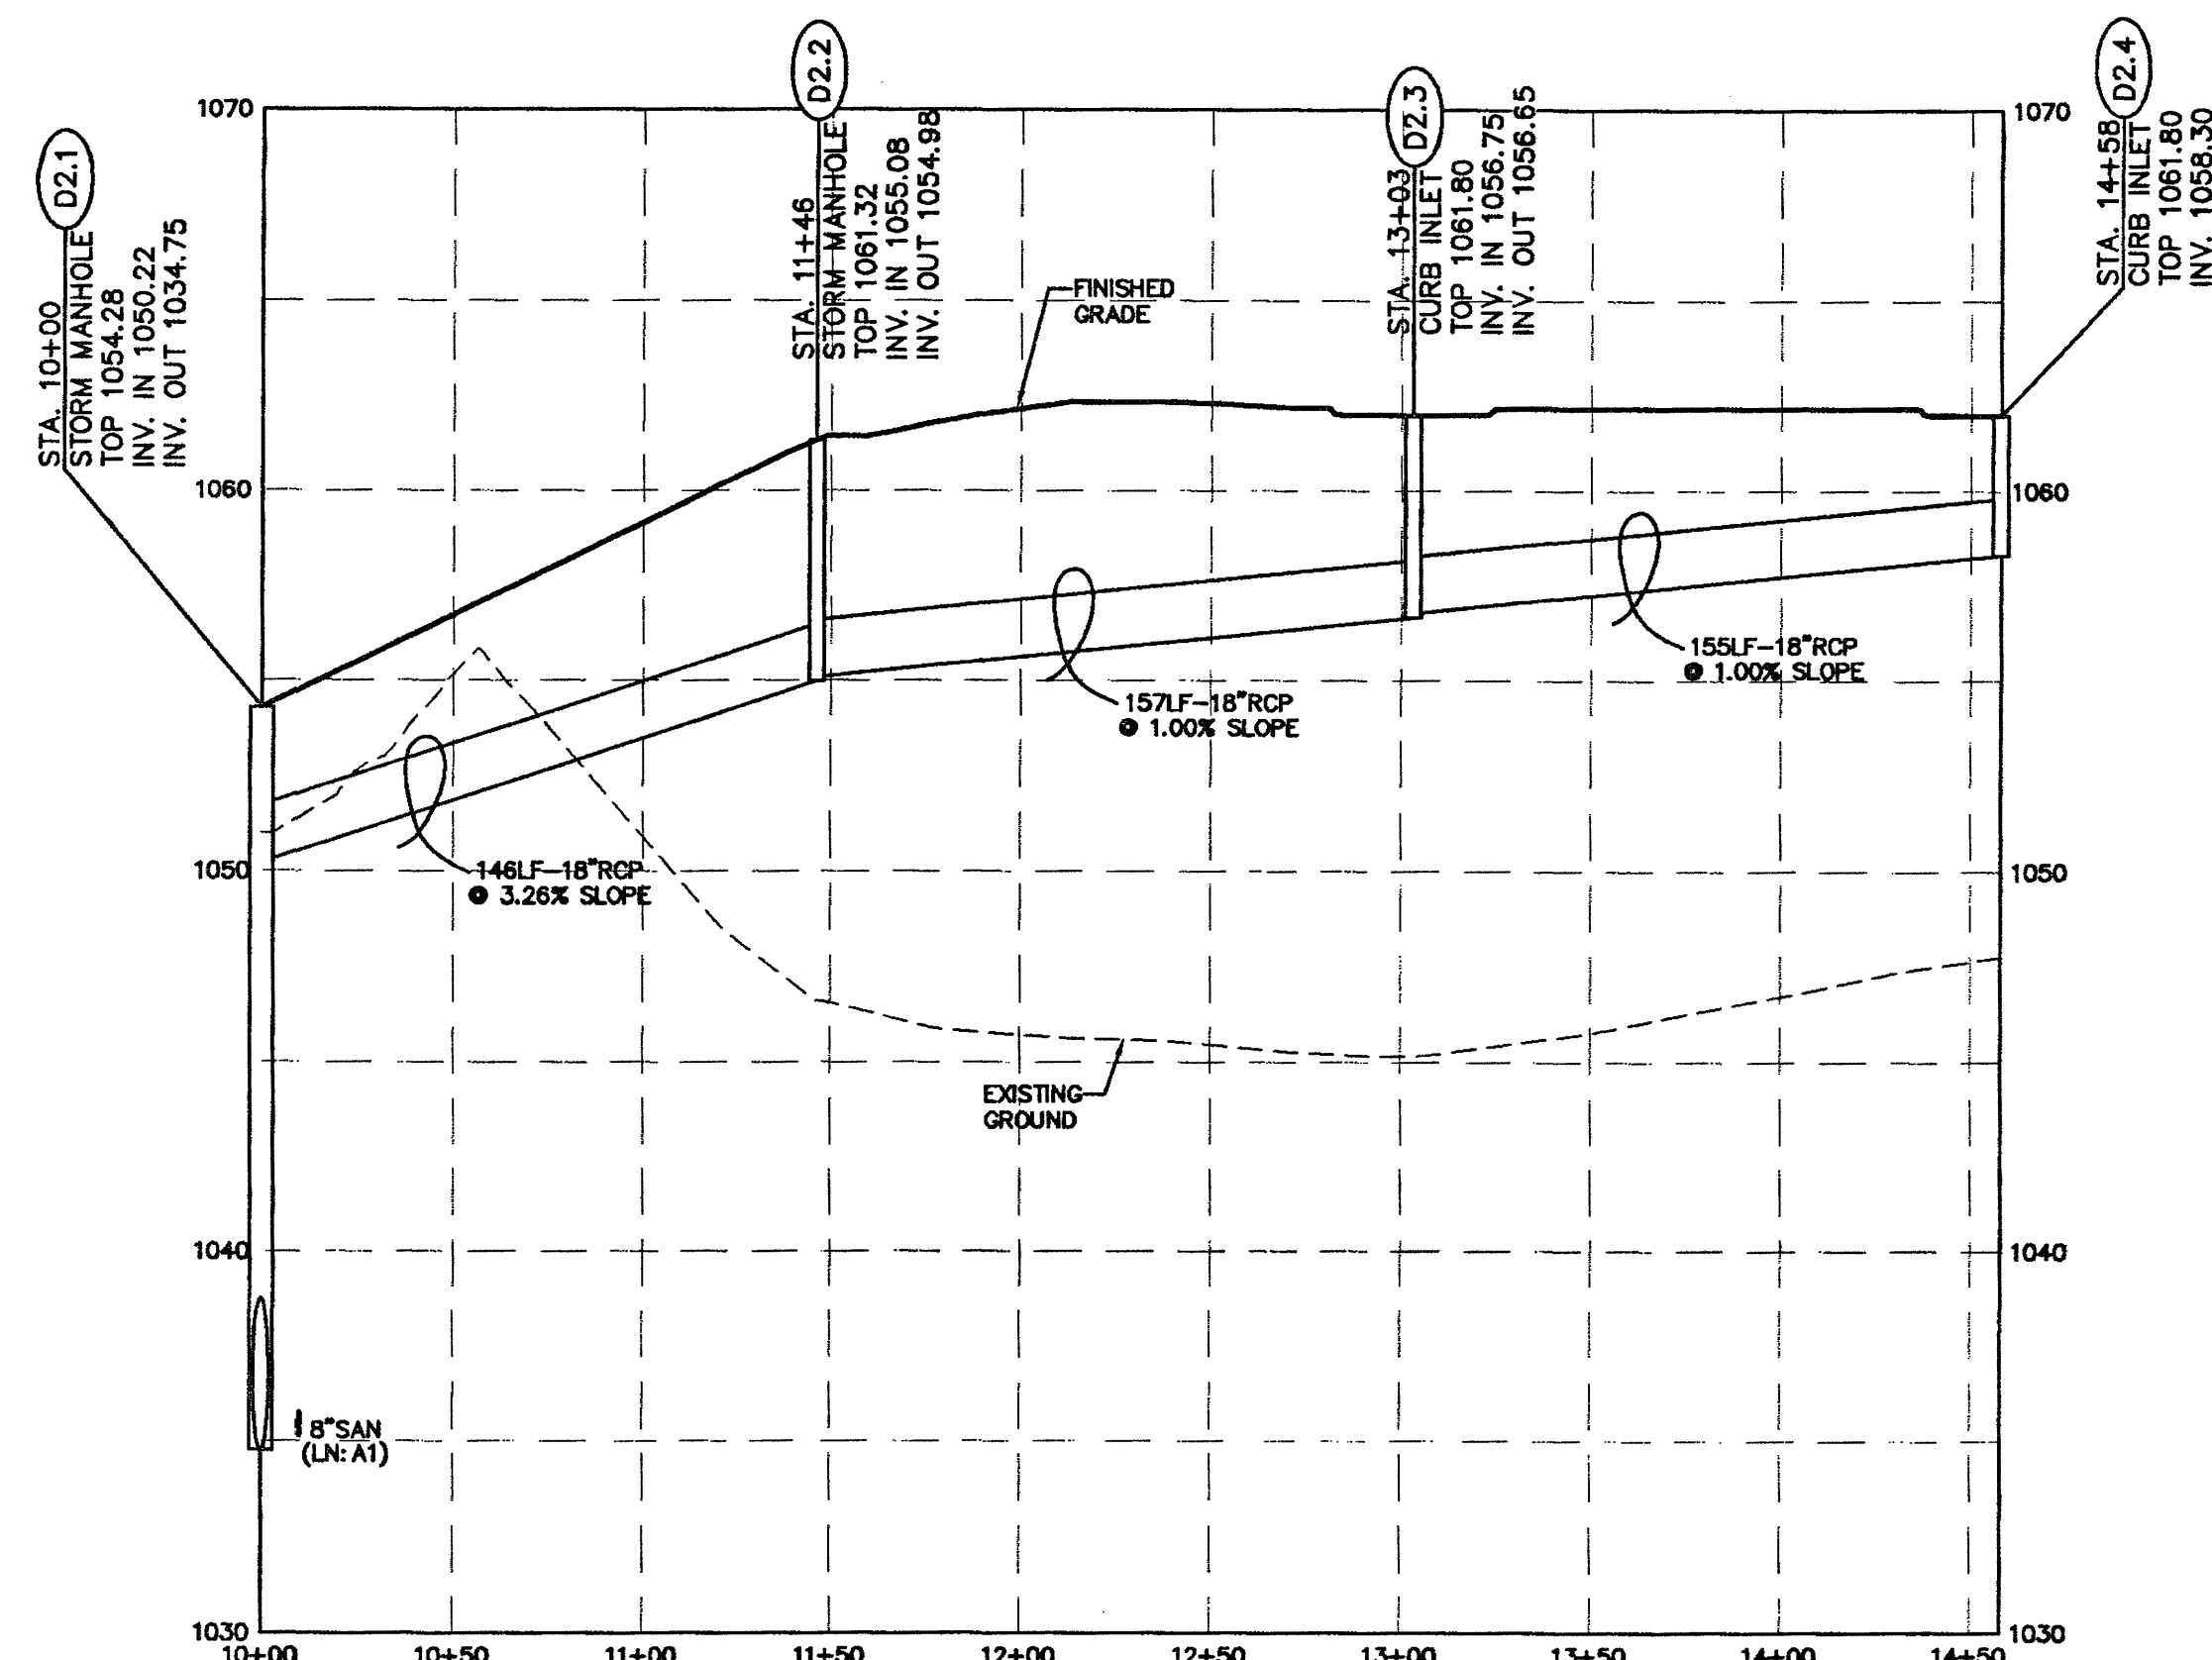
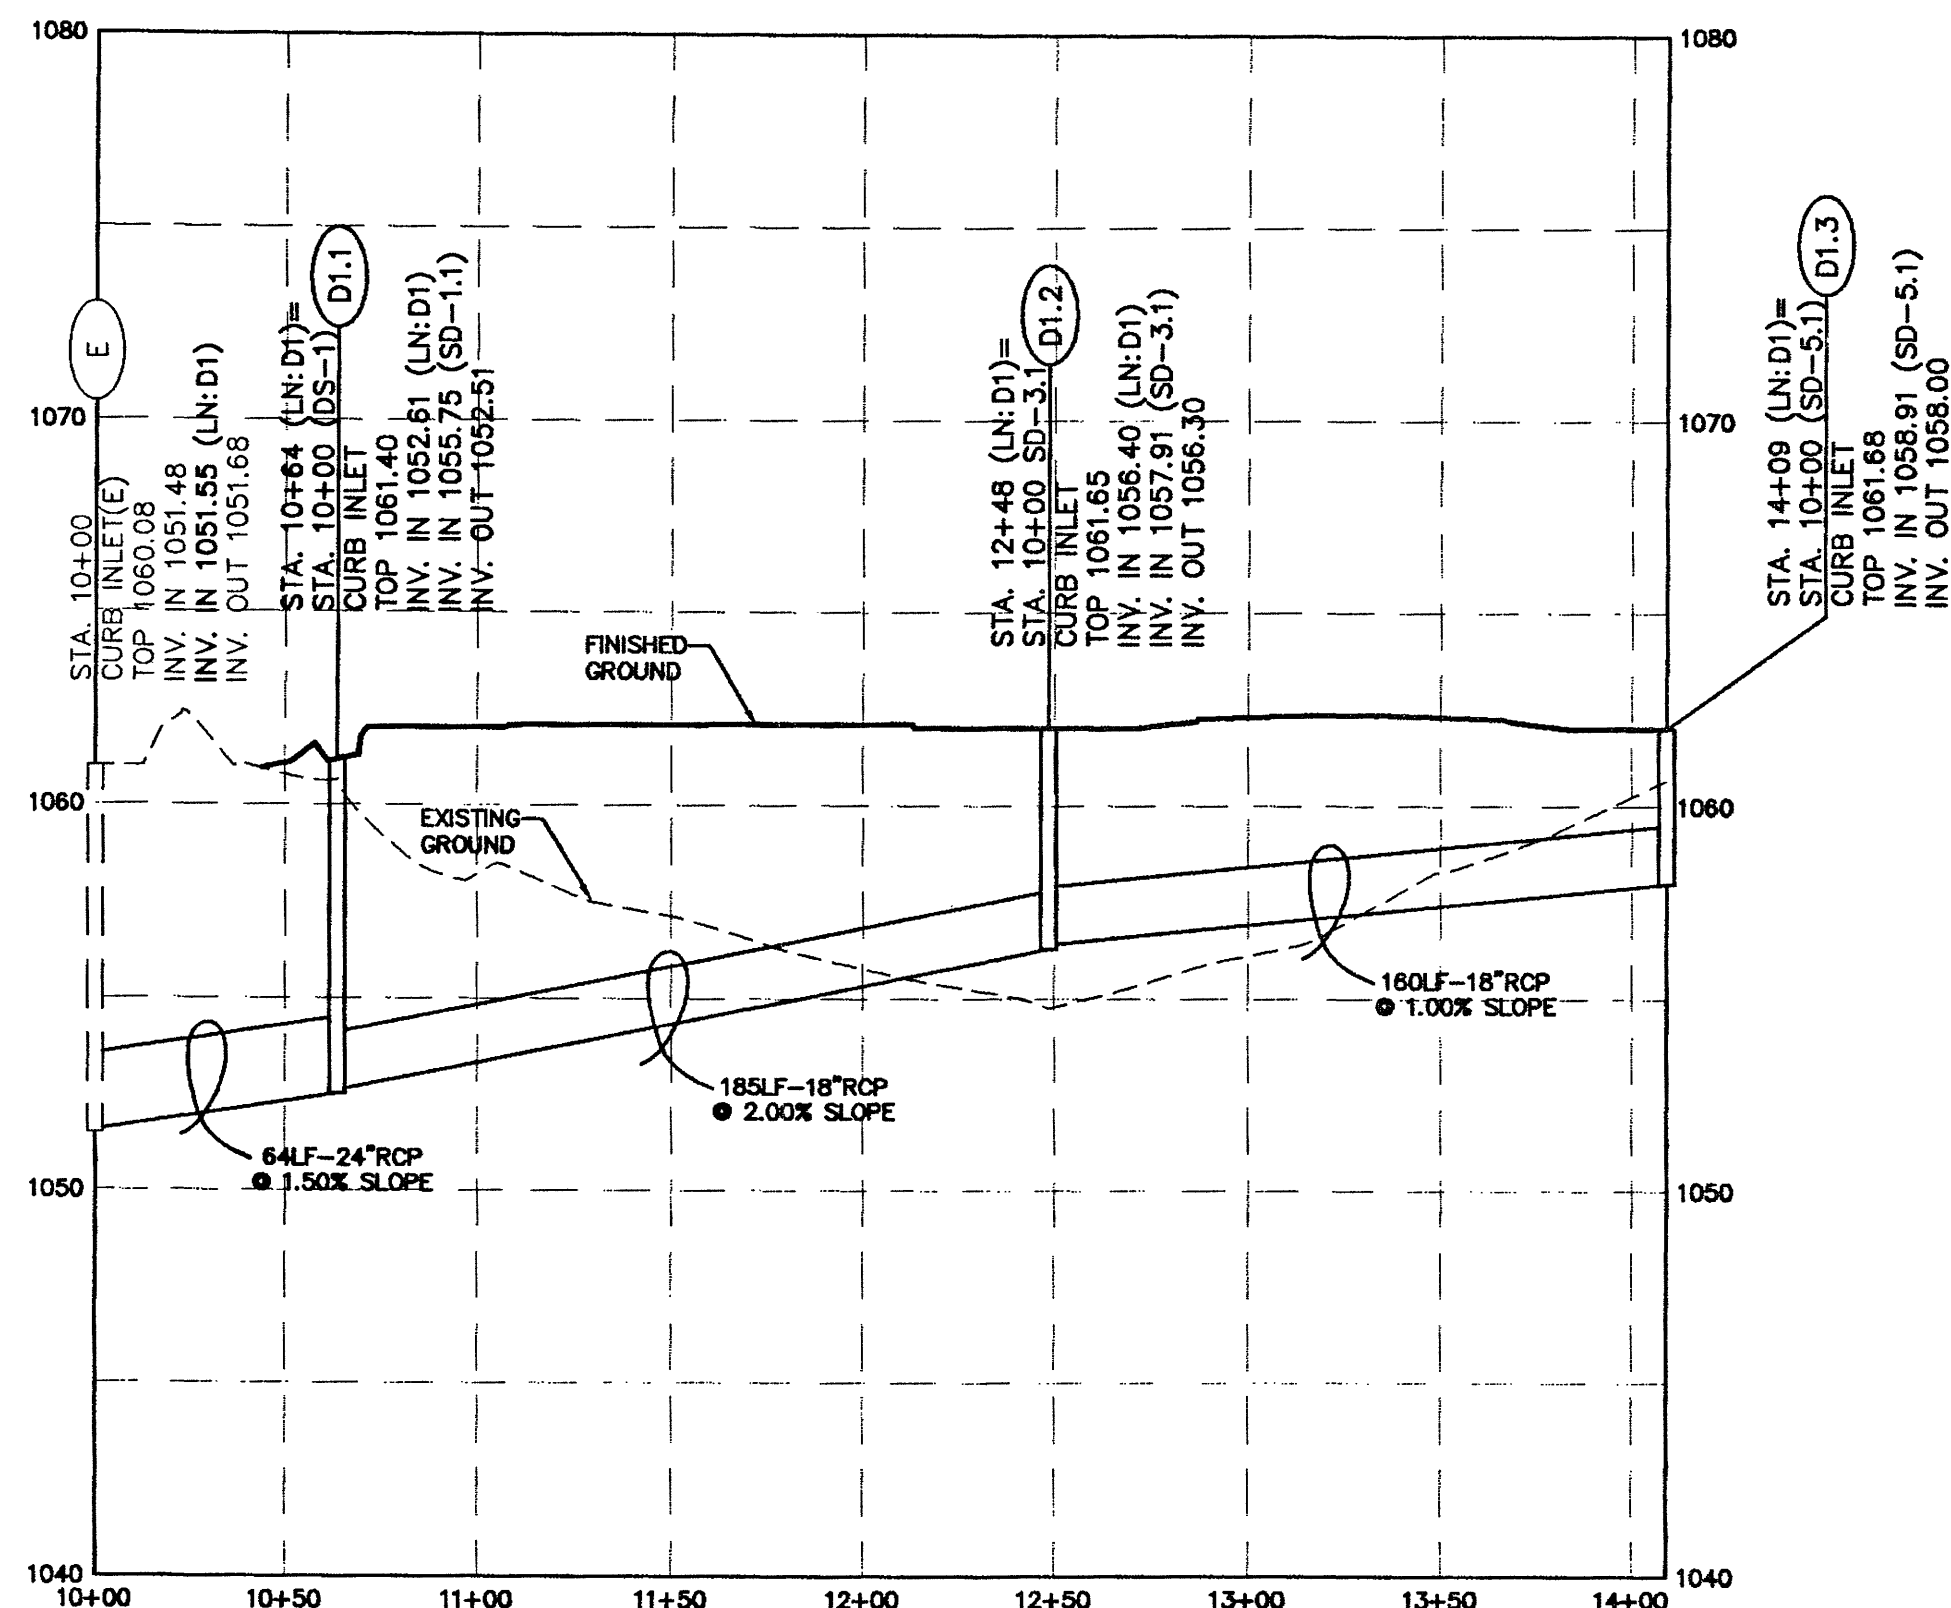


[illegible]

THIS DRAWING IS THE PROPERTY OF LOWE'S HOME
CENTERS, INC. ANY USE OR REPRODUCTION IN
WHOLE OR PART IS PROHIBITED WITHOUT THE
EXPRESSED WRITTEN CONSENT OF LOWE'S HOME
CENTERS, INC. COPYRIGHT 2001 ALL RIGHTS RESERVED

TH&P
TYISINGER, HAMPTON & PARTNERS
Solutions for the Future
 ENGINEERS • SURVEYORS
 PLANNERS • GEOLOGISTS
 3428 BRISTOL HWY.
 JOHNSON CITY, TENNESSEE 37601
 (423) 282-2687
 (423) 854-4563 FAX
 thp@tyisinger-engineering.com
 http://www.tyisinger-engineering.com

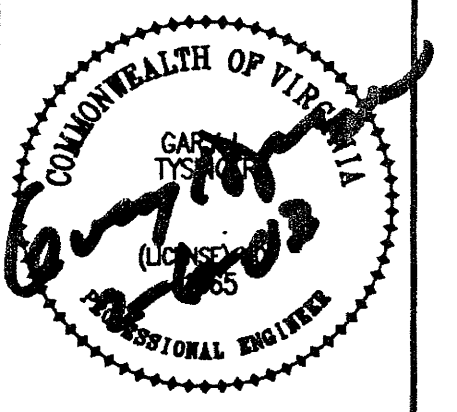

Lowe's
ENGINEERING AND
CONSTRUCTION
HWY 268 EAST, EAST DOCK N, WILKESBORO, NC 28659
336.658.4000 (V) 336.658.3257 (F)

STORMWATER PROFILES

LOWE'S OF:

EAST ROANOKE

ROANOKE, VIRGINIA

PROJECT No. 0021701C | DRAWN BY: JES | CHECKED BY: TOP

ORIGINAL APR 15 2003
ISSUE DATE:
PERMIT SET
ISSUE DATE:
CONSTRUCTION SET
ISSUE DATE:
DRAWING NUMBER:
CS-8.2
OF 11