




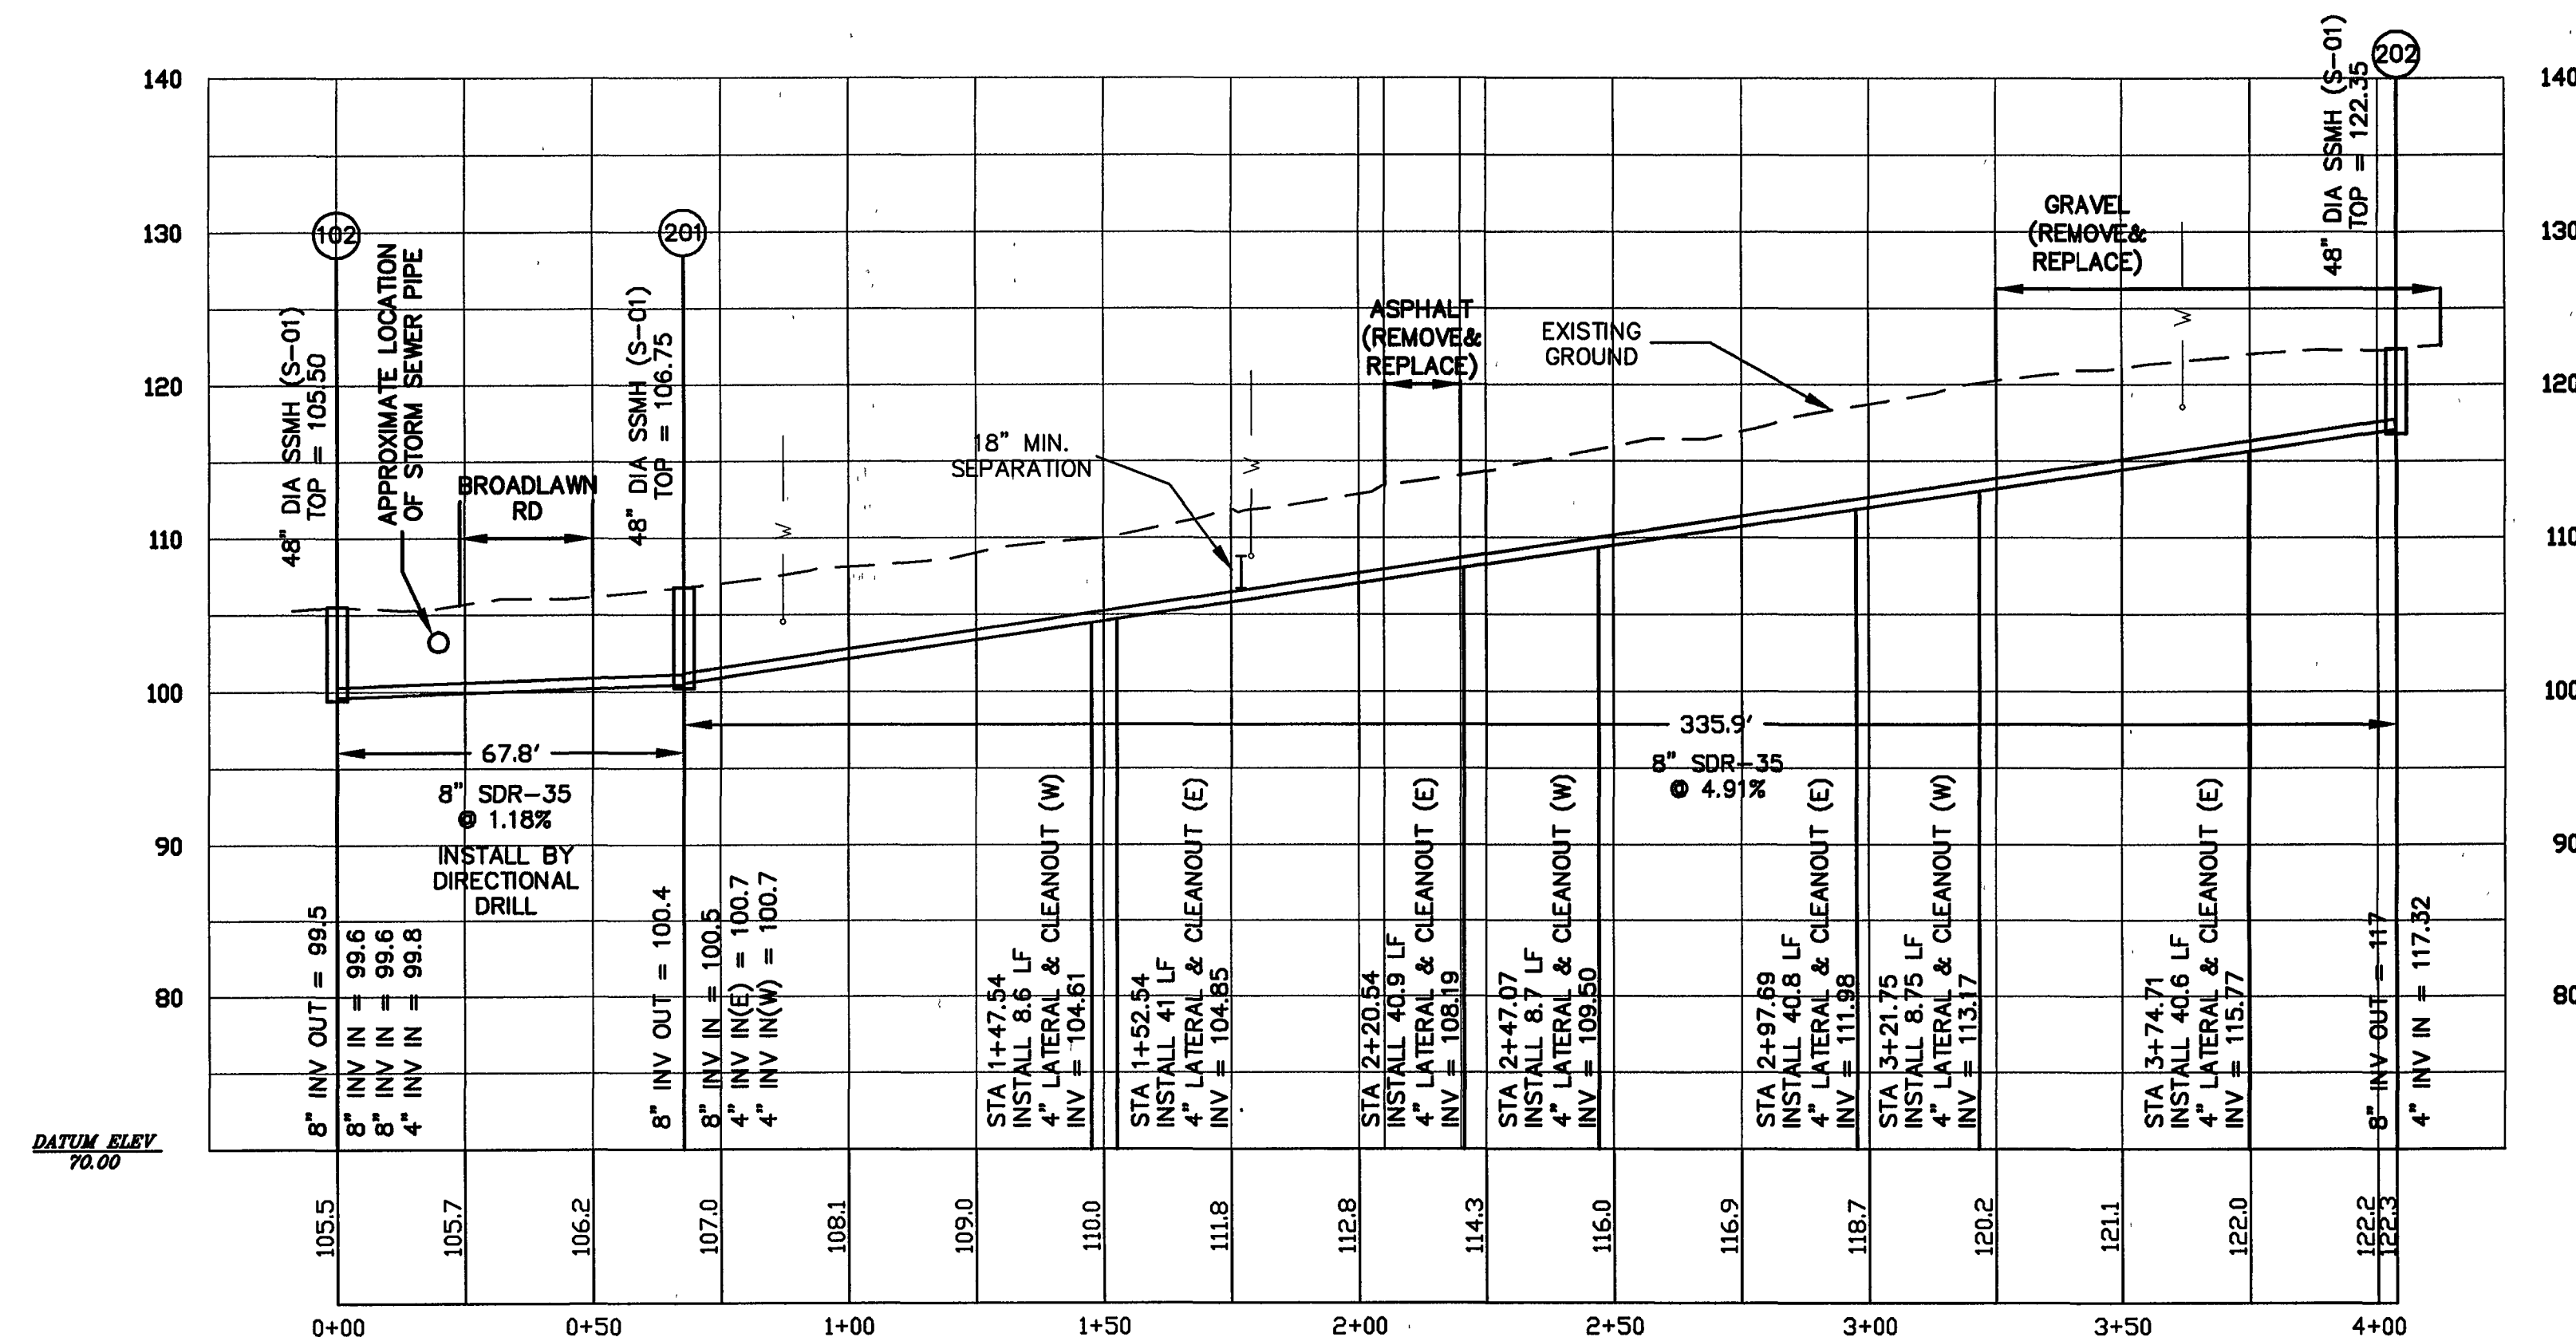


SANITARY SEWER LINE EXTENSION PROFILE - LYNNHOPE DR
FROM SANITARY SEWER MANHOLE 102 TO 201 TO 202
 1"=30' HORIZONTAL
 1"=10' VERTICAL

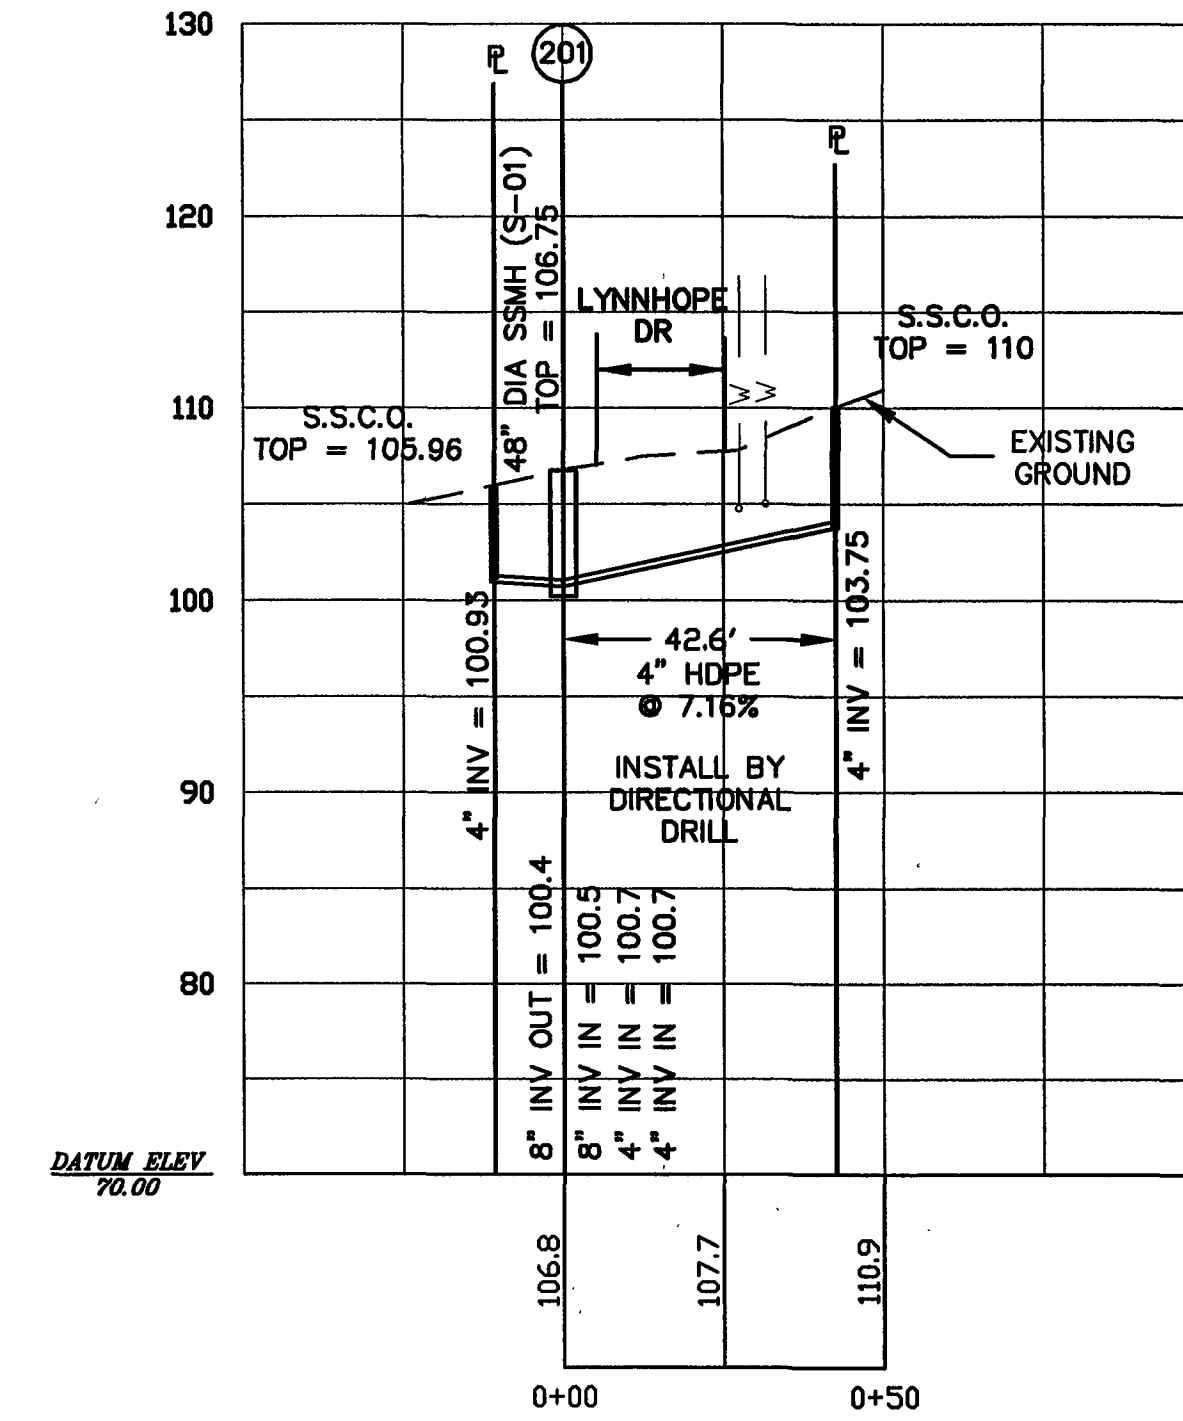


STA 0+67.82, MANHOLE 201, 4" LATERAL PROFILE
 1"=30' HORIZONTAL
 1"=10' VERTICAL

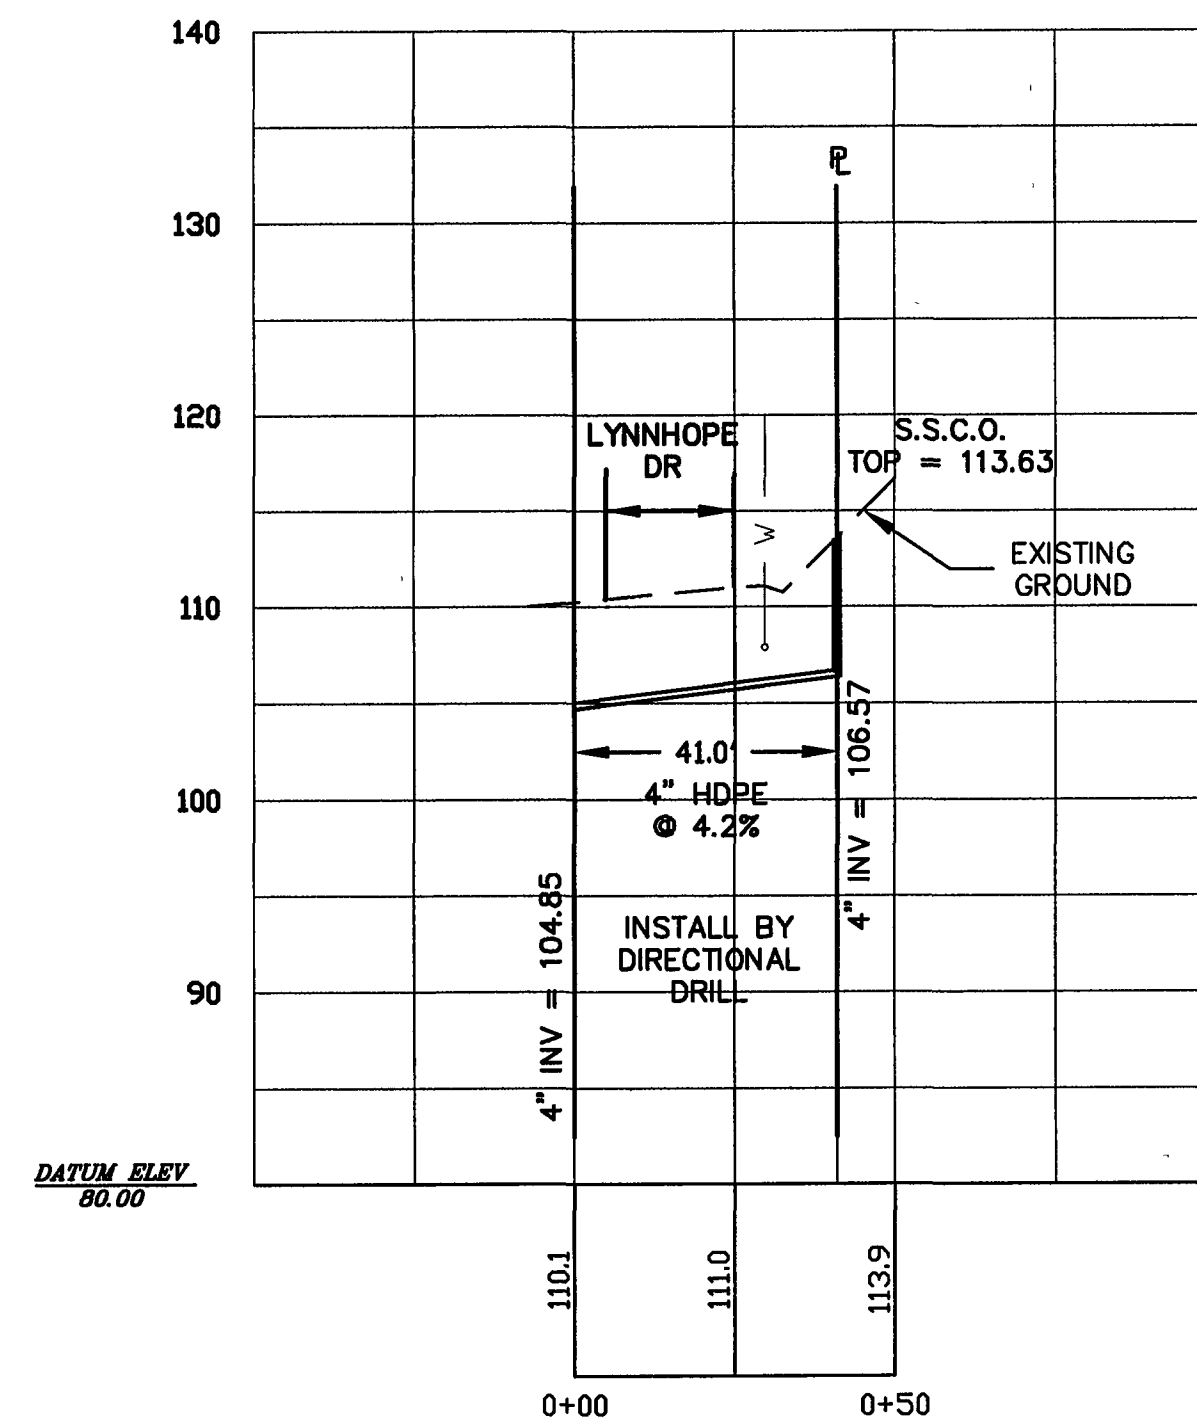


STA 1+52.54, 4" LATERAL PROFILE
 1"=30' HORIZONTAL
 1"=10' VERTICAL

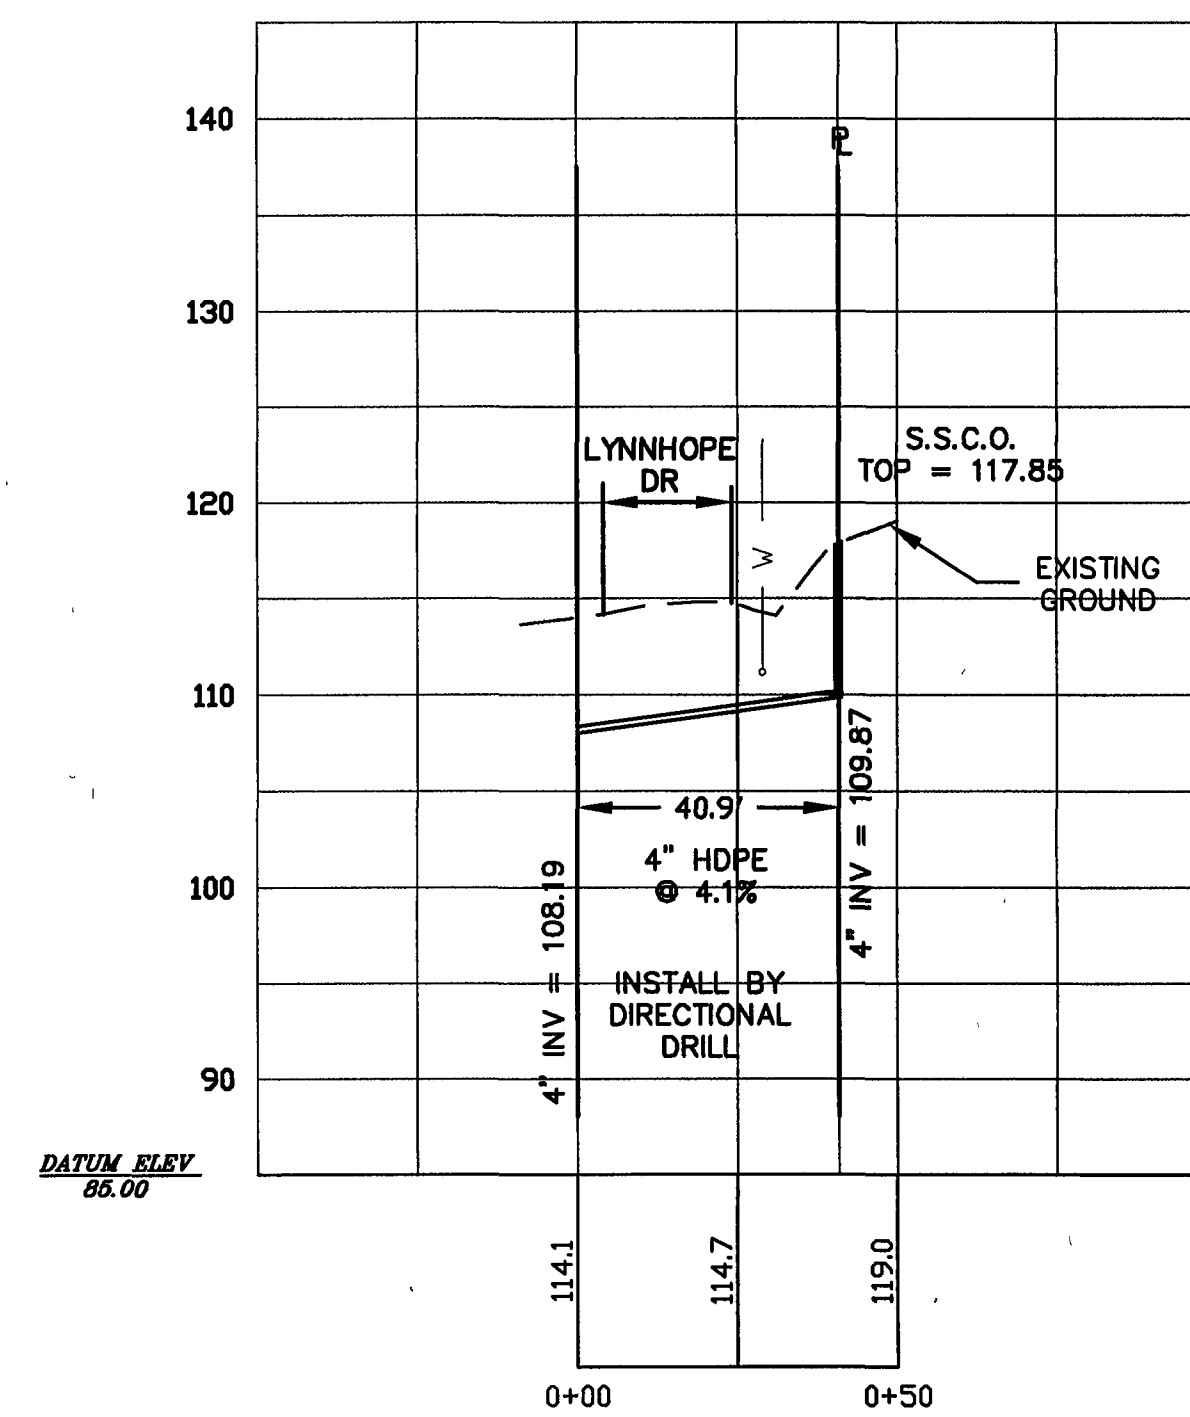


STA 2+20.54, 4" LATERAL PROFILE
 1"=30' HORIZONTAL
 1"=10' VERTICAL

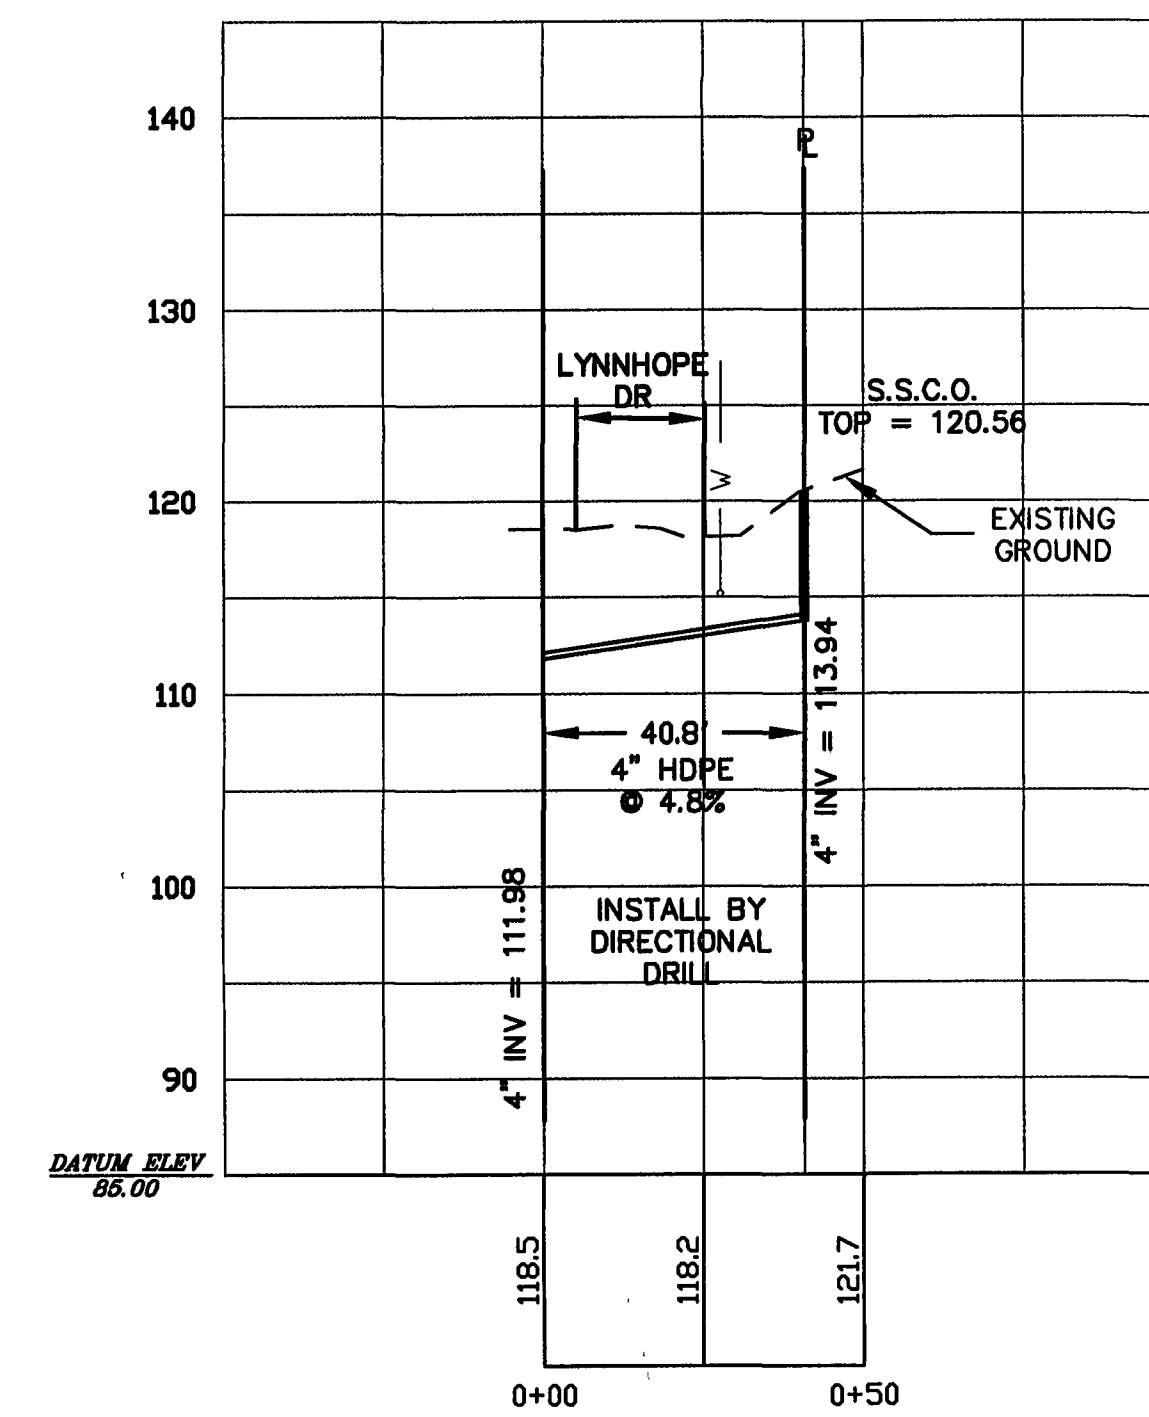

STA 2+97.69, 4" LATERAL PROFILE
 1"=30' HORIZONTAL
 1"=10' VERTICAL

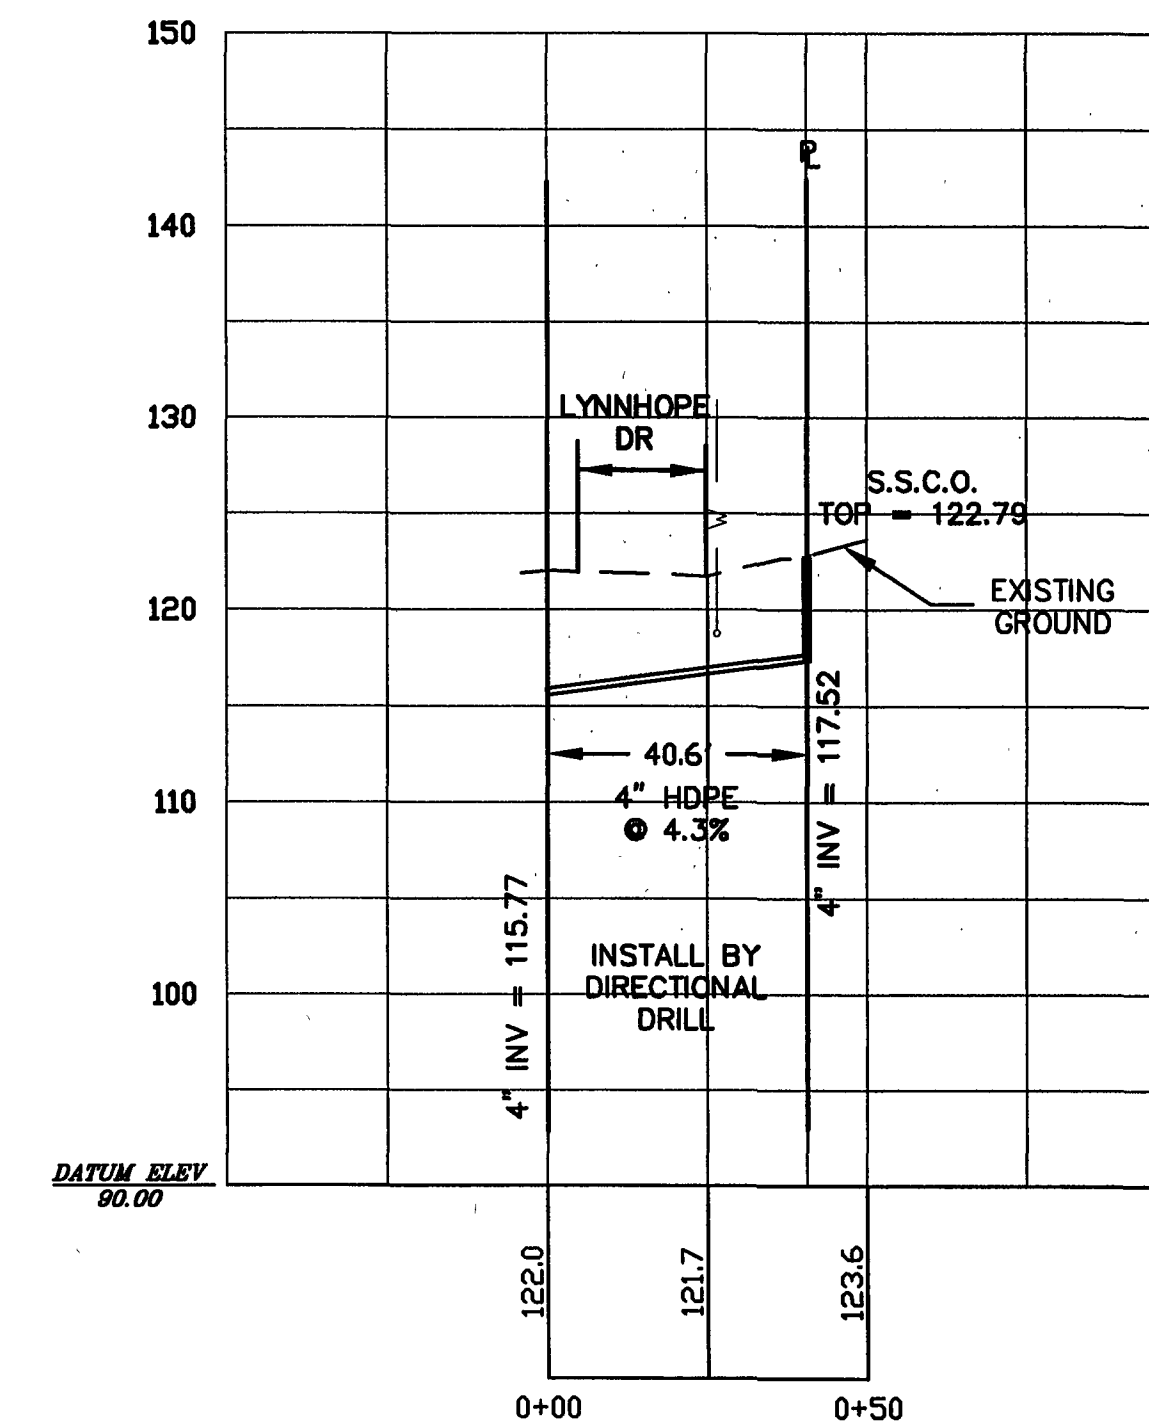

STA 3+74.71, 4" LATERAL PROFILE
 1"=30' HORIZONTAL
 1"=10' VERTICAL

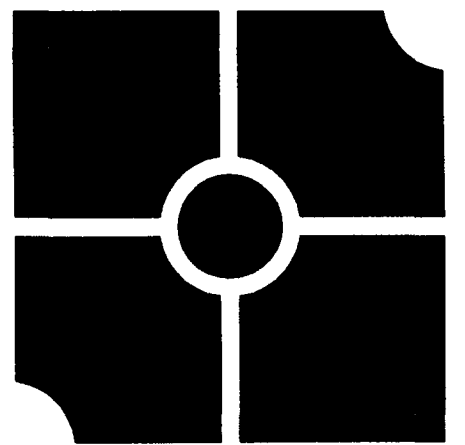

parker
 DESIGN GROUP

816 Boulevard
 Salem, Virginia 24153
 Phone: 540-387-1153
 Fax: 540-389-5767
 www.parkerdg.com

These documents are the property of Parker Design Group (PDG) and may not be reproduced or used without the express permission of PDG. Any reuse of these documents without authorization of PDG will be at the sole risk of the individual or entity utilizing said documents.



Sanitary Sewer Extension Along
Broadlawn Rd. & Lynnhope Dr.
For Western Virginia Water Authority
 Blks 1, 3, & 7, Sec 1, Covehaven Court
 City of Roanoke, VA

REVISIONS:

DESIGNED BY: SLR
 DRAWN BY: SLR
 CHECKED BY: PJB
 SCALE: As Shown
 DATE: June 1, 2006

SHEET TITLE:
Lynnhope Drive
Sanitary Sewer
Profiles

C04
 04 OF 05
 PROJECT NUMBER:
 06-0140-01