



NOTE: LOCATION OF UTILITIES
WILL BE ASCERTAINED
PRIOR TO CONSTRUCTION.

DATE STARTED <i>August 23, 73</i>				
DATE COMP. <i>Sept. 4 73</i>				
FEET MAIN	SIZE	VALVE	VAULT	BOX
<i>439</i>	<i>8"</i>	<i>1</i>	<i>1</i>	
F. H. COMP.				
F H STUB ONLY				
SERV. INS BY <i>L.M. Carter, Co.</i>				
MAINS INS BY <i>L.M. Carter, Co.</i>				
NO <i>4"</i> SERV. INS. <i>no</i>				
CITY OR CO. <i>City of Roanoke</i>				
DEPT INSP. <i>Pagano</i>				

NOTE
CONNECTION
MADE BY R.W.D.
AT EXPENSE OF
CONTR.
VAULT
FURNISHED BY
CONT.

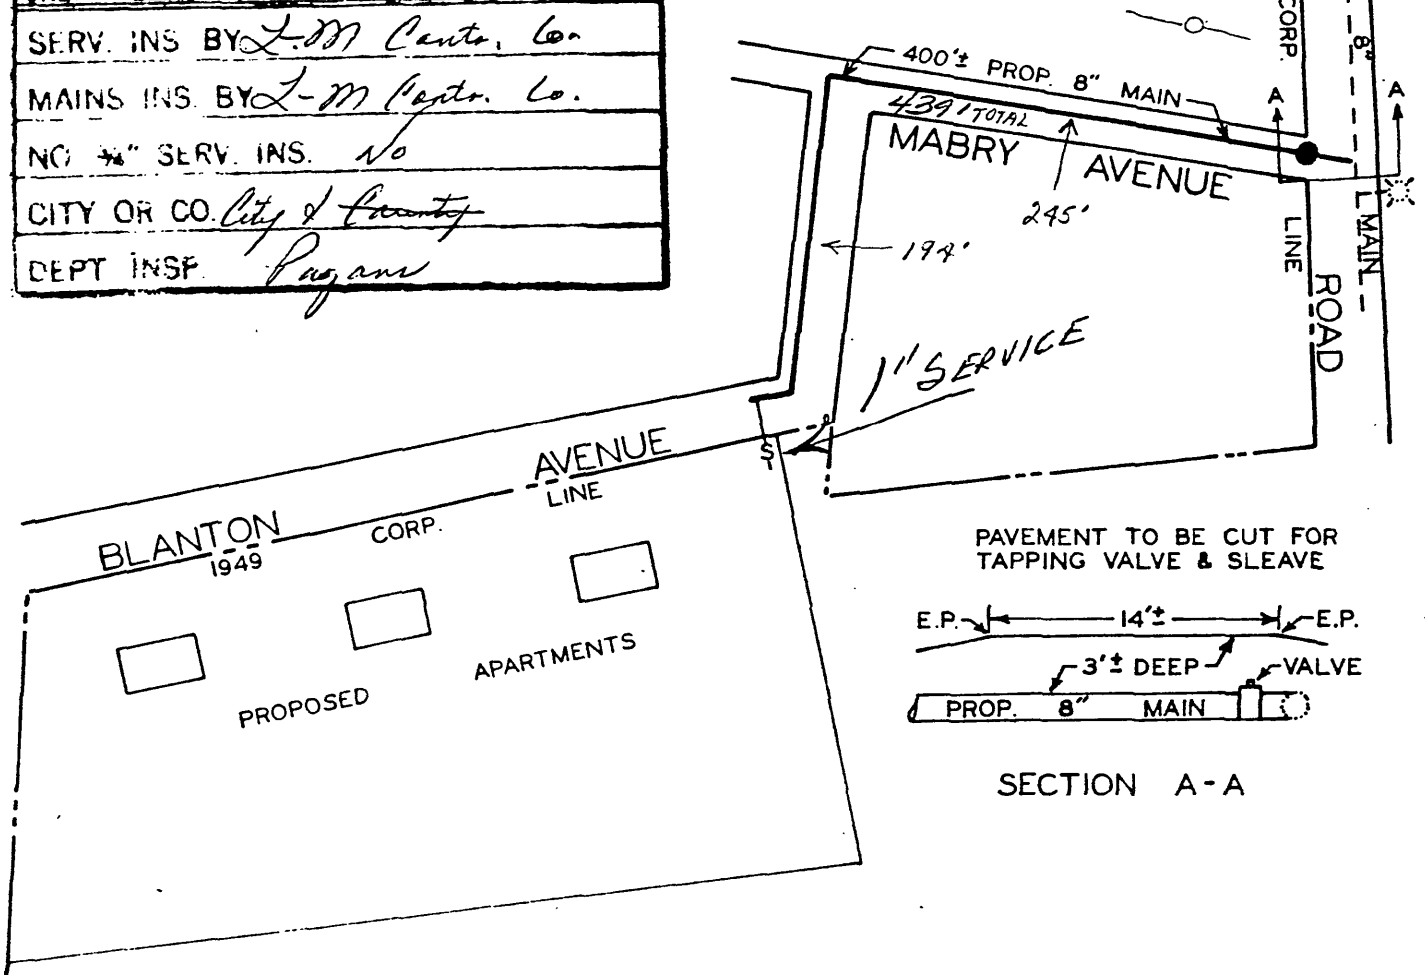

PAVEMENT TO BE CUT FOR
TAPPING VALVE & SLEAVE

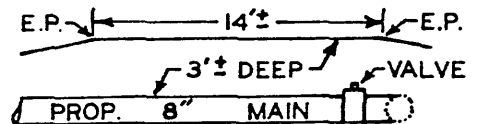

SECTION A-A

[Signature]
MGR ROANOKE WATER DEPT.

4/27/72
DATE

[Signature]
AGENT FOR ROANOKE PLANNING COMM.

2.8.15.72
DATE

CITY ENGINEER OF ROANOKE, VA.

DATE

[Signature]
DIRECTOR OF PUBLIC WORKS

4/28/72
DATE

WATER DEPARTMENT
CITY OF ROANOKE, VA.
BLANTON AVENUE S.E.

SCALE - 1" = 100'

DRAWN BY C.A.H. JUNE 28, 1972