


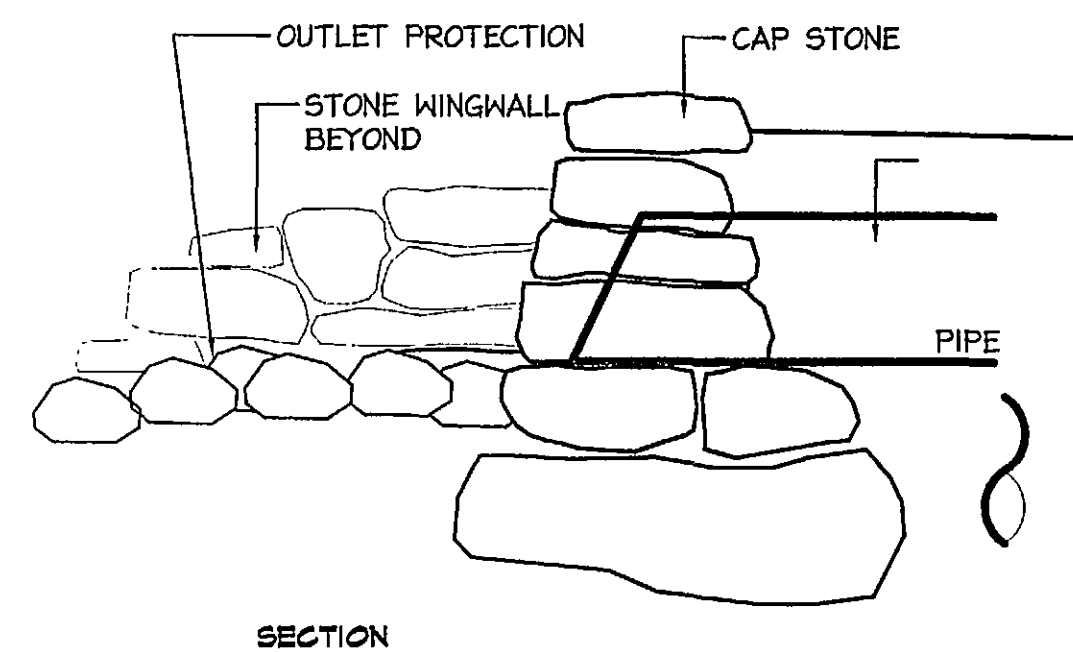
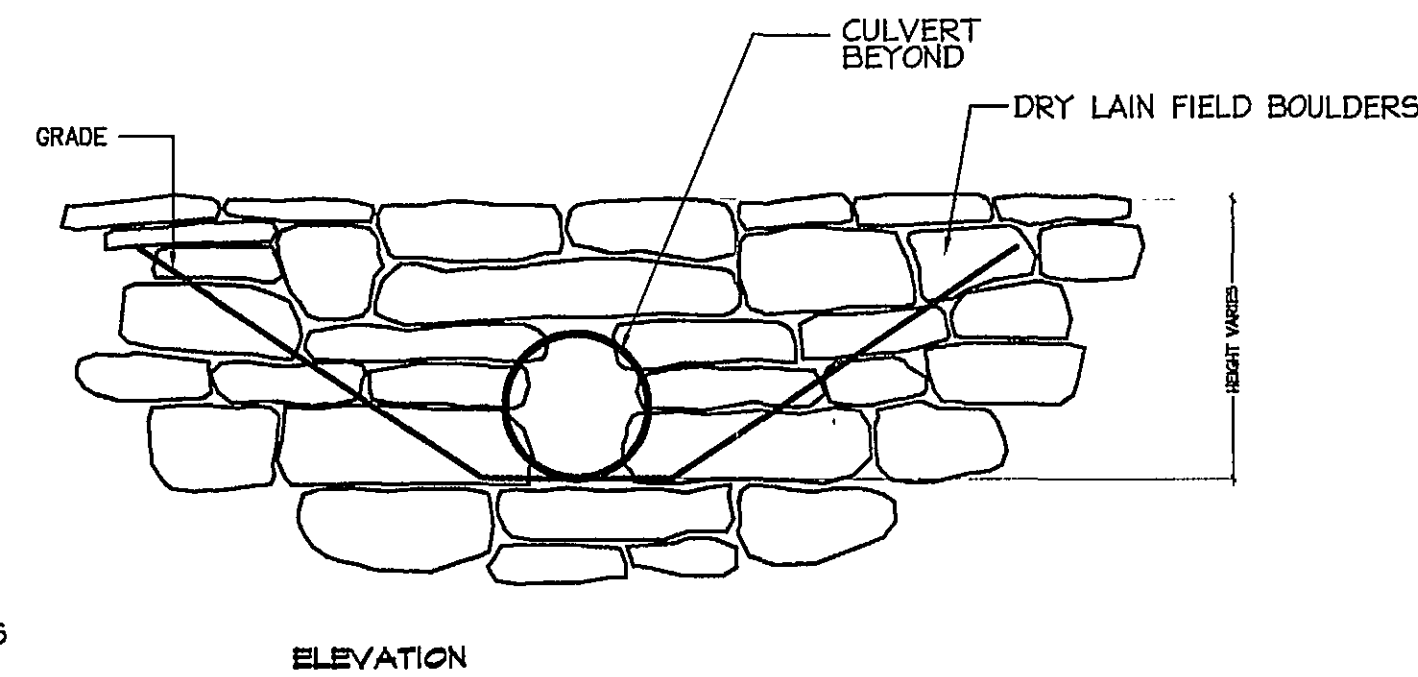


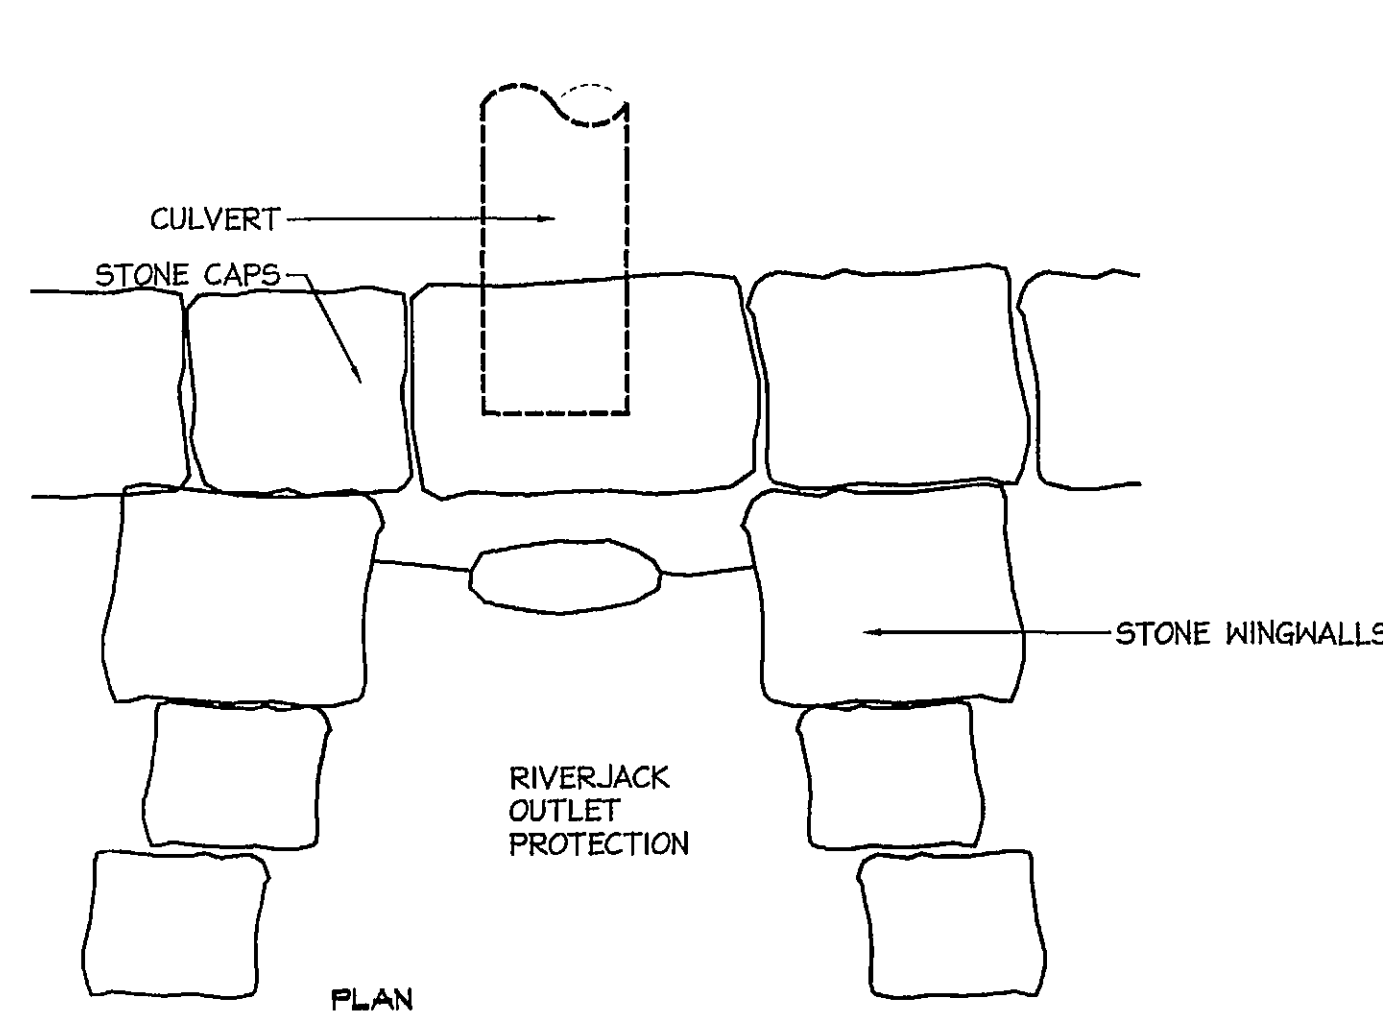


1 **STONE HEADWALL**
L-3.2 Scale: 1"=1'-0"

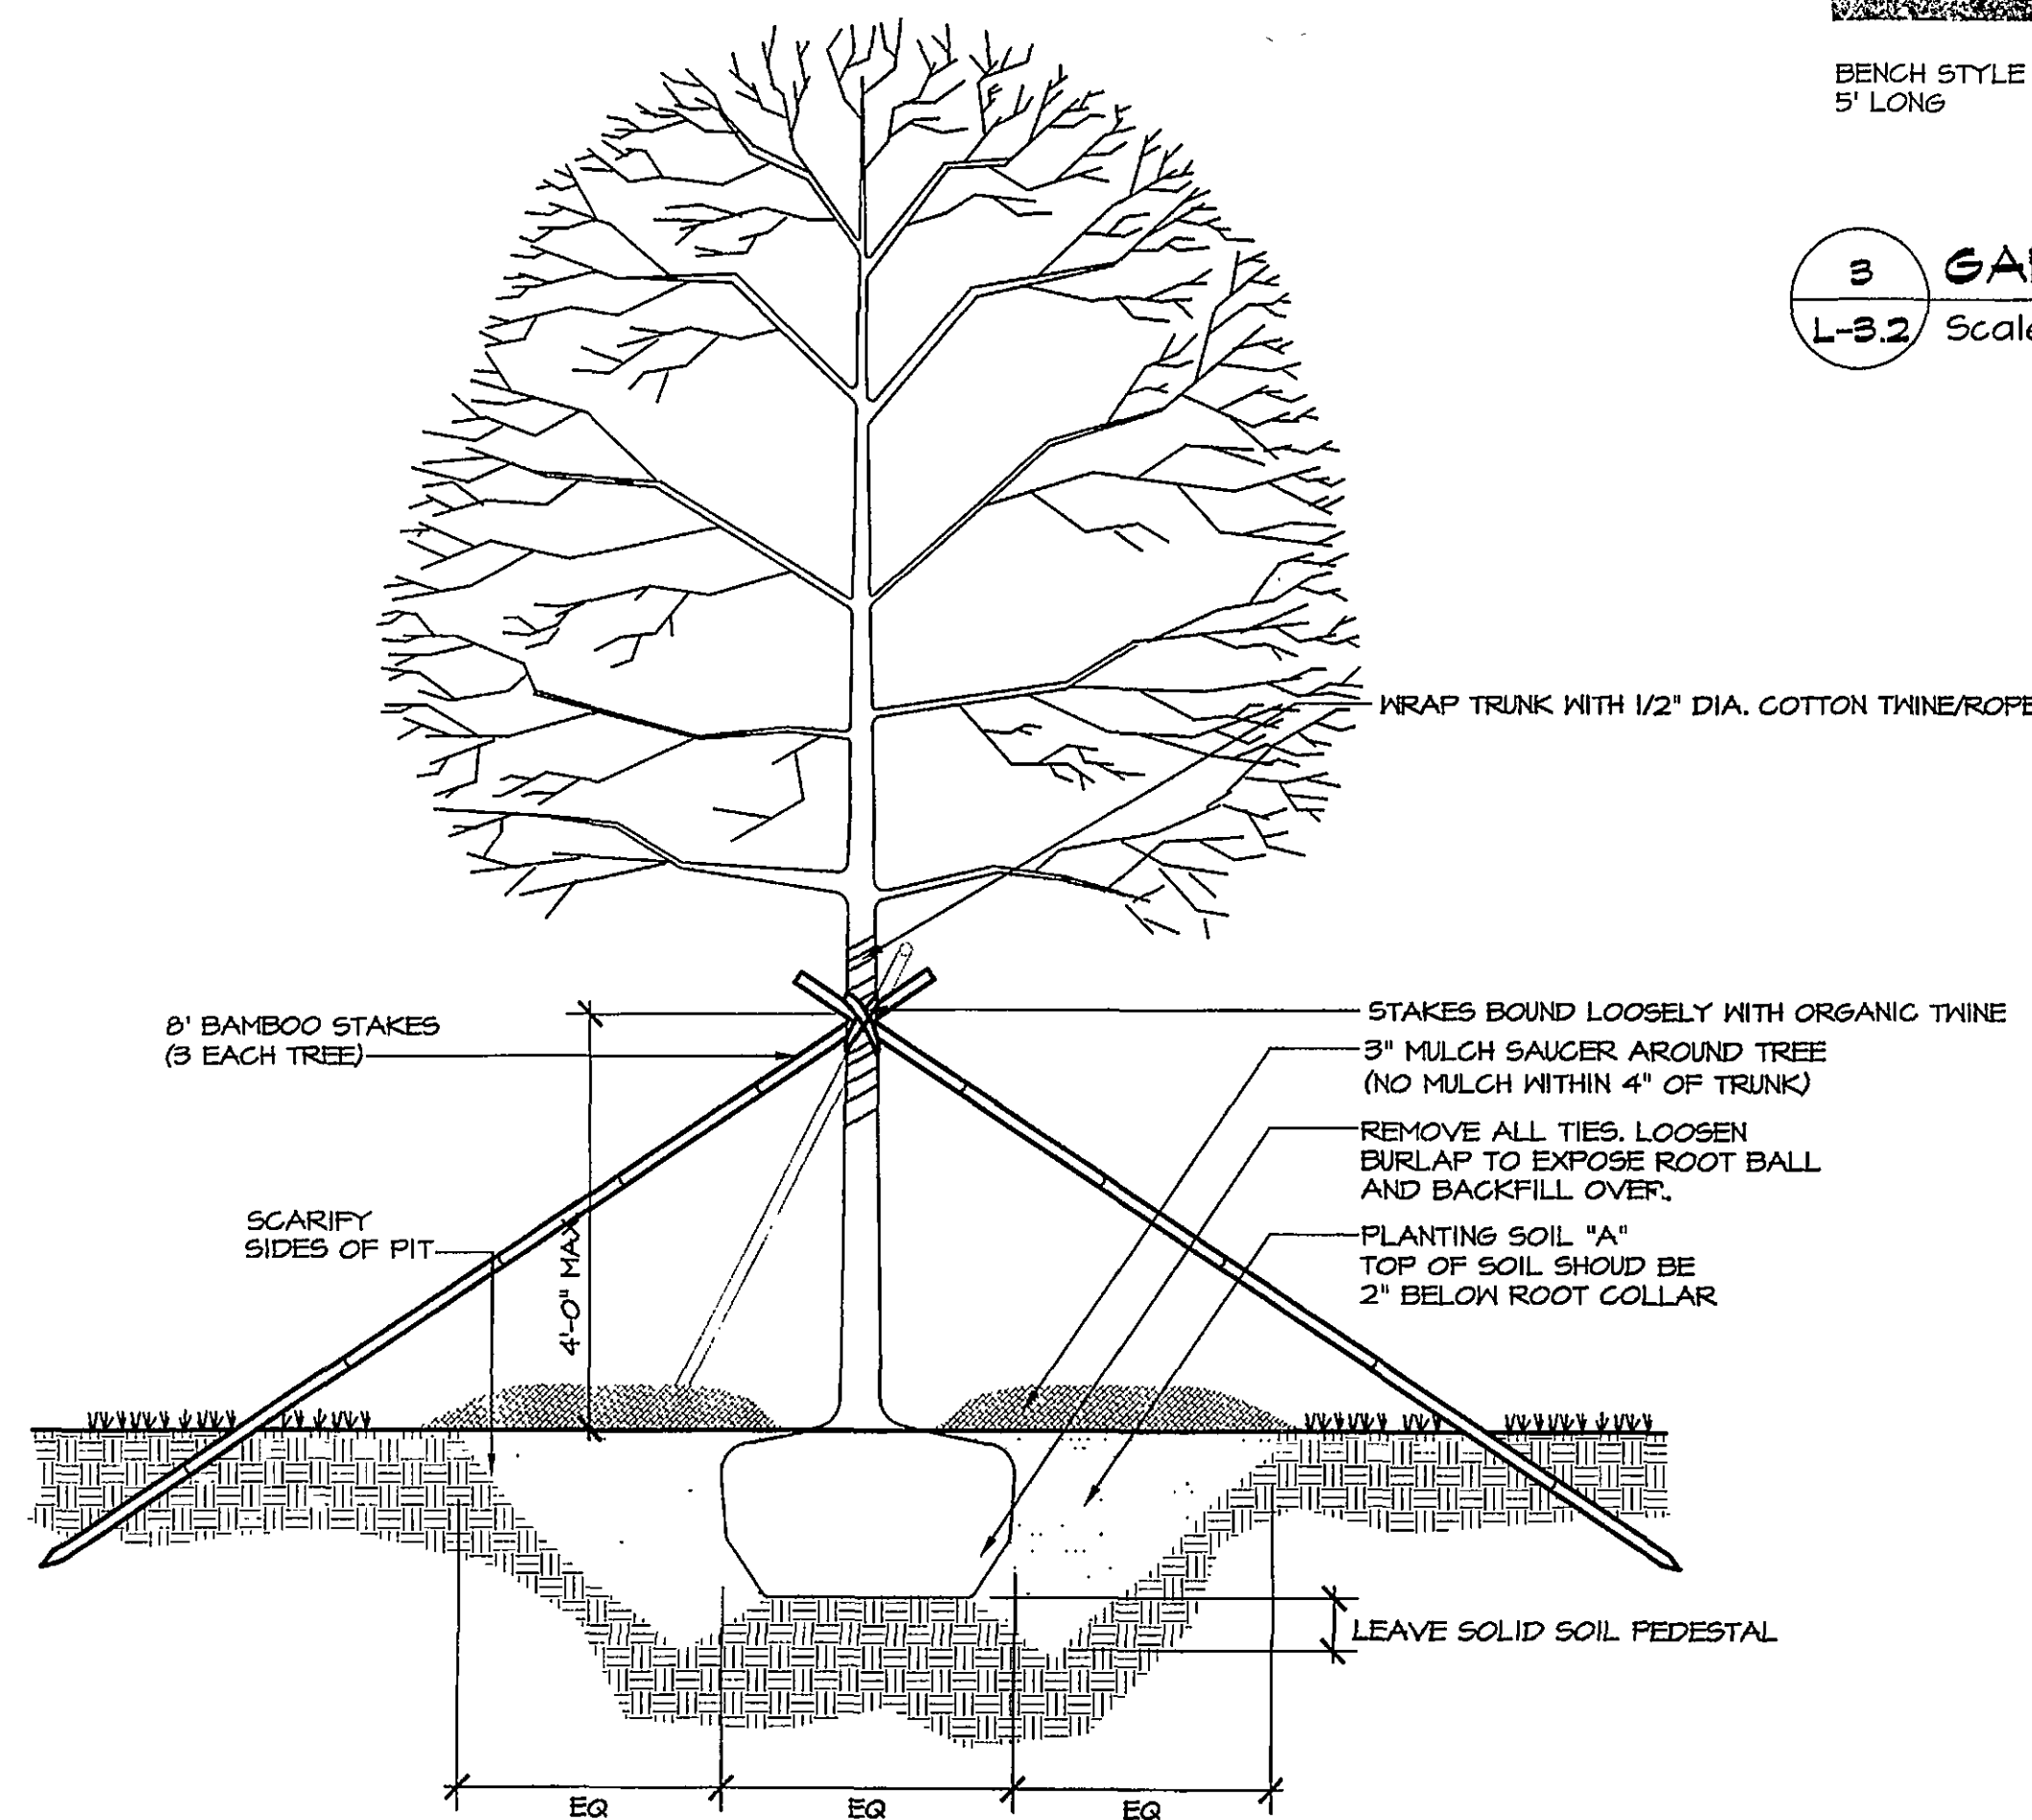


4 **TREE PLANTING**
L-3.2 Scale: 1"=1'

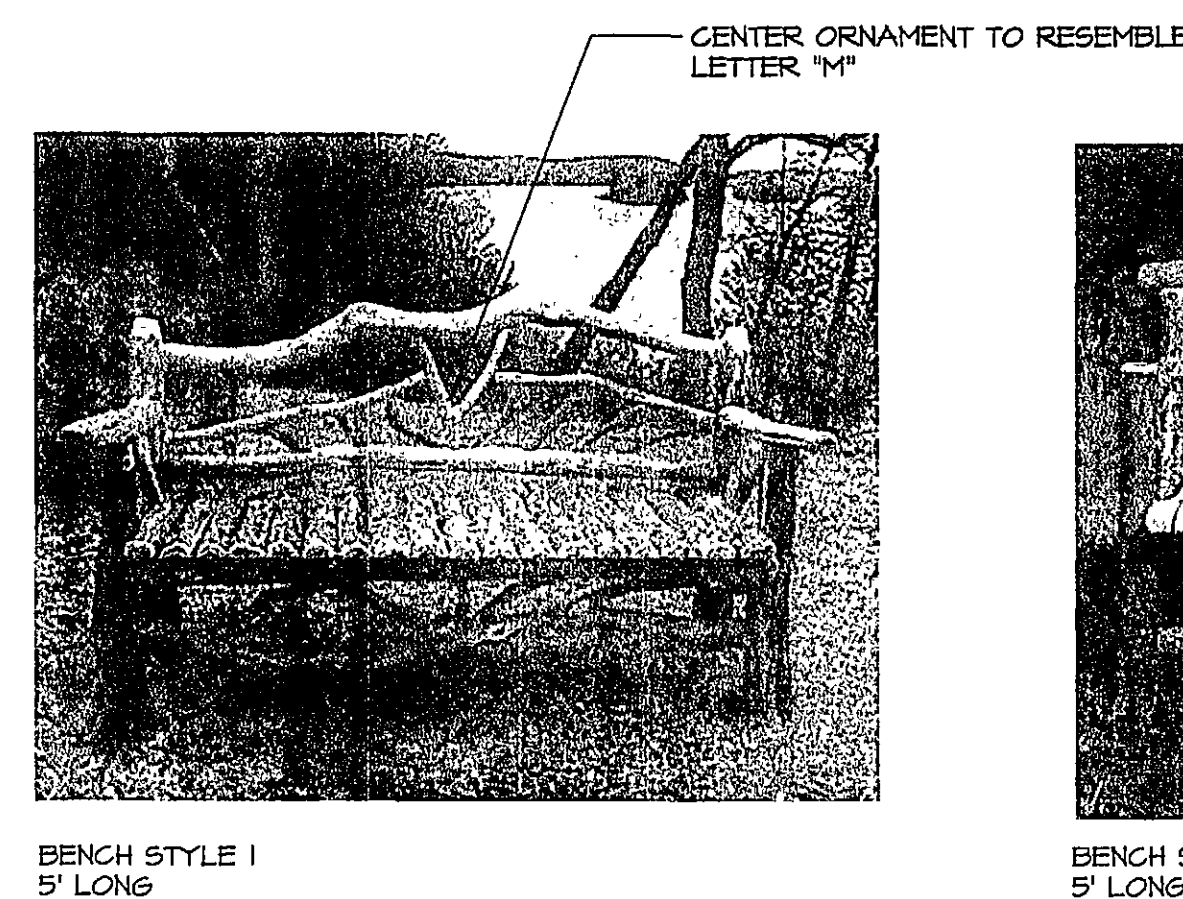


3 **GARDEN BENCHES**
L-3.2 Scale: NO SCALE

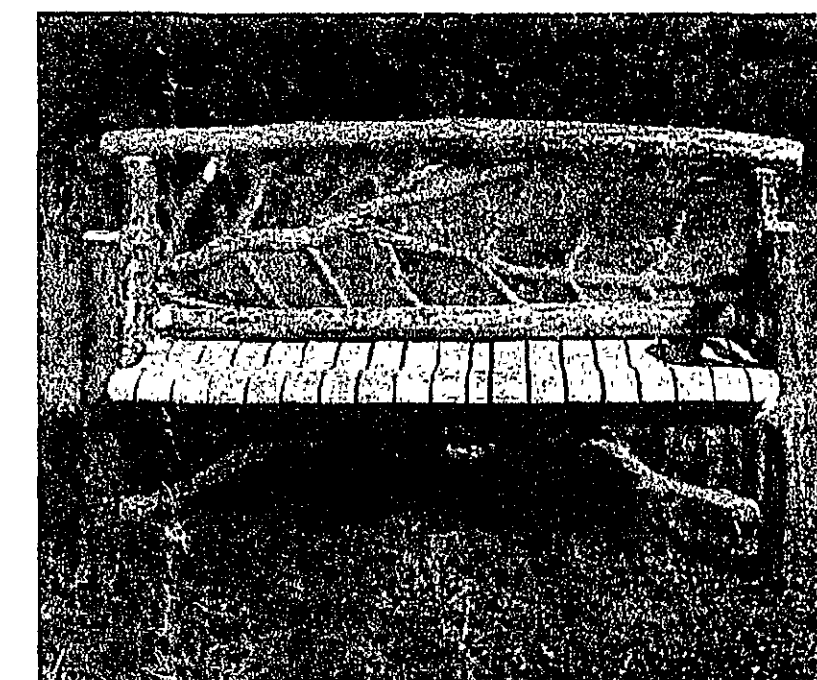


BENCH STYLE 2
5' LONG

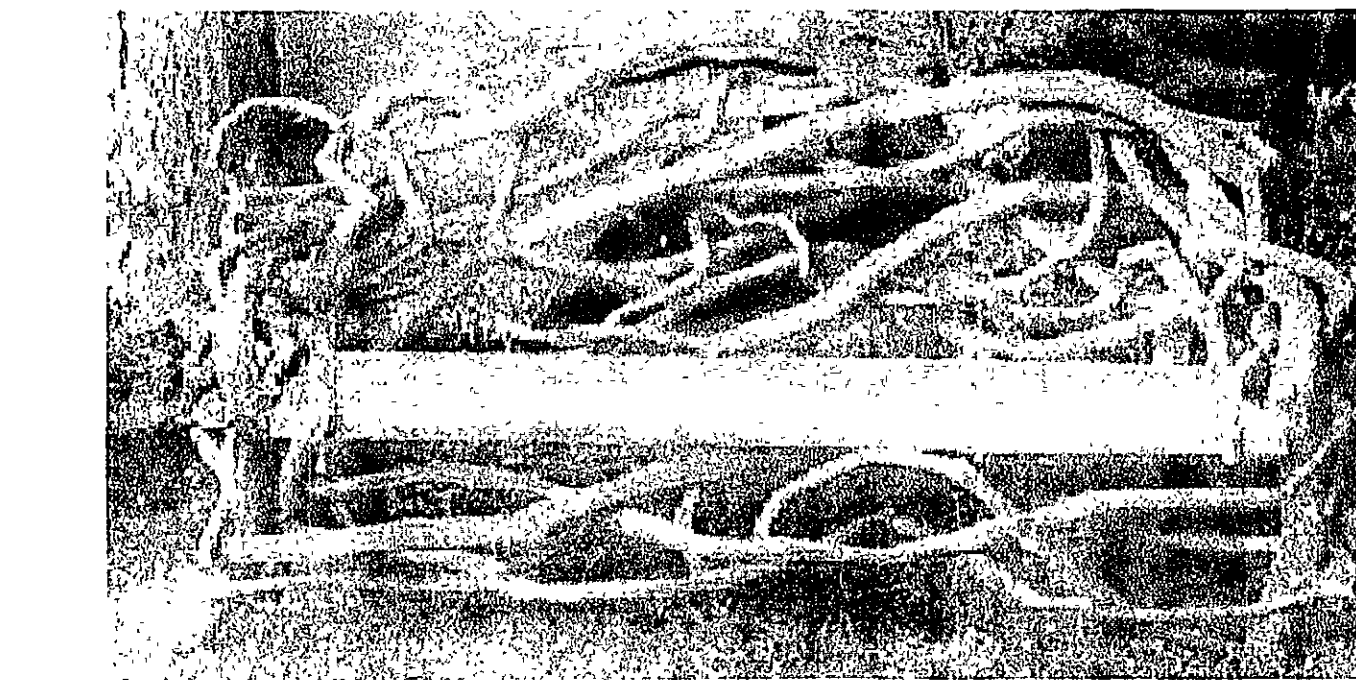


BENCH STYLE 3
5' LONG

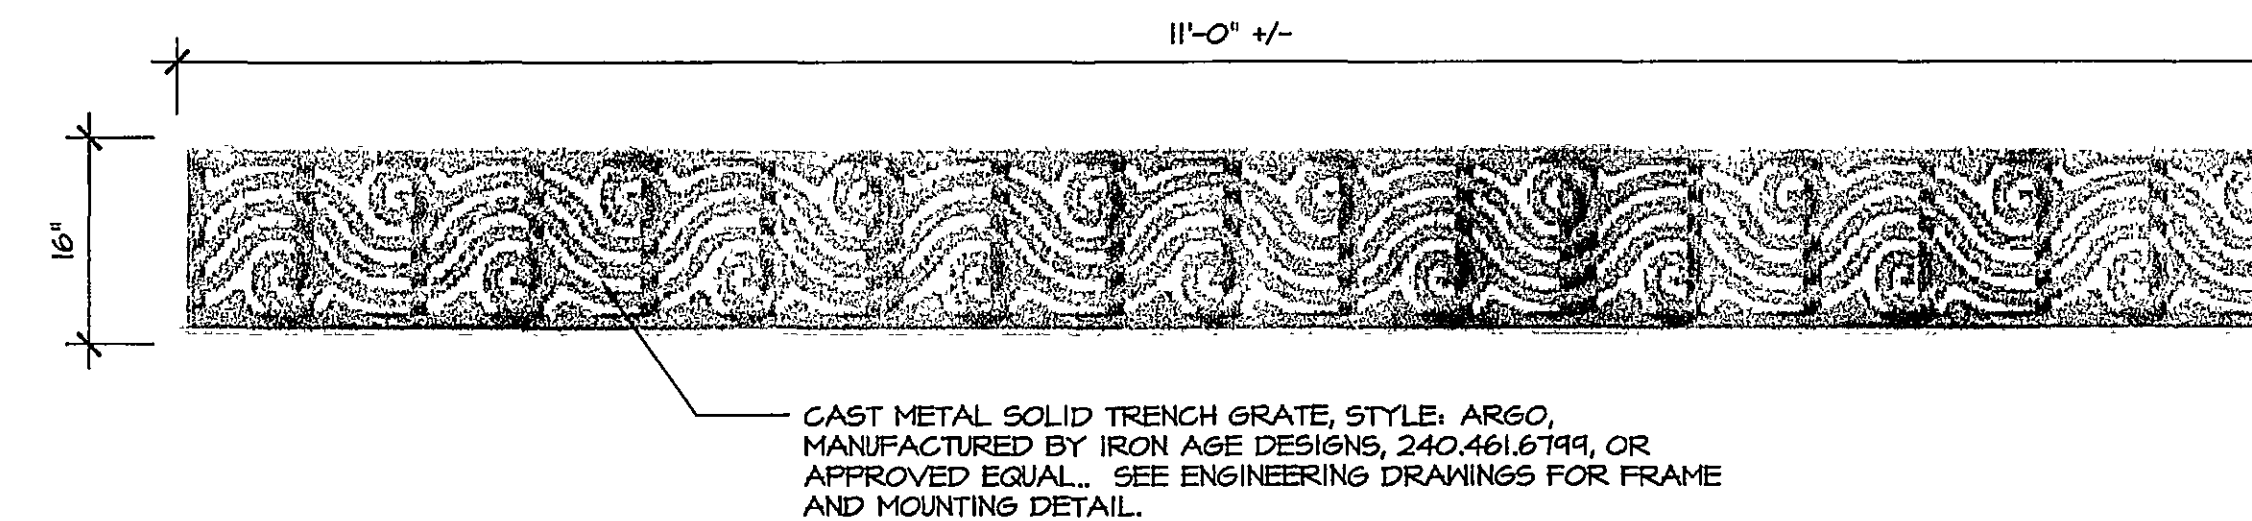


7 **SOLID TRENCH GRATE COVER**
L-3.2 Scale: NTS

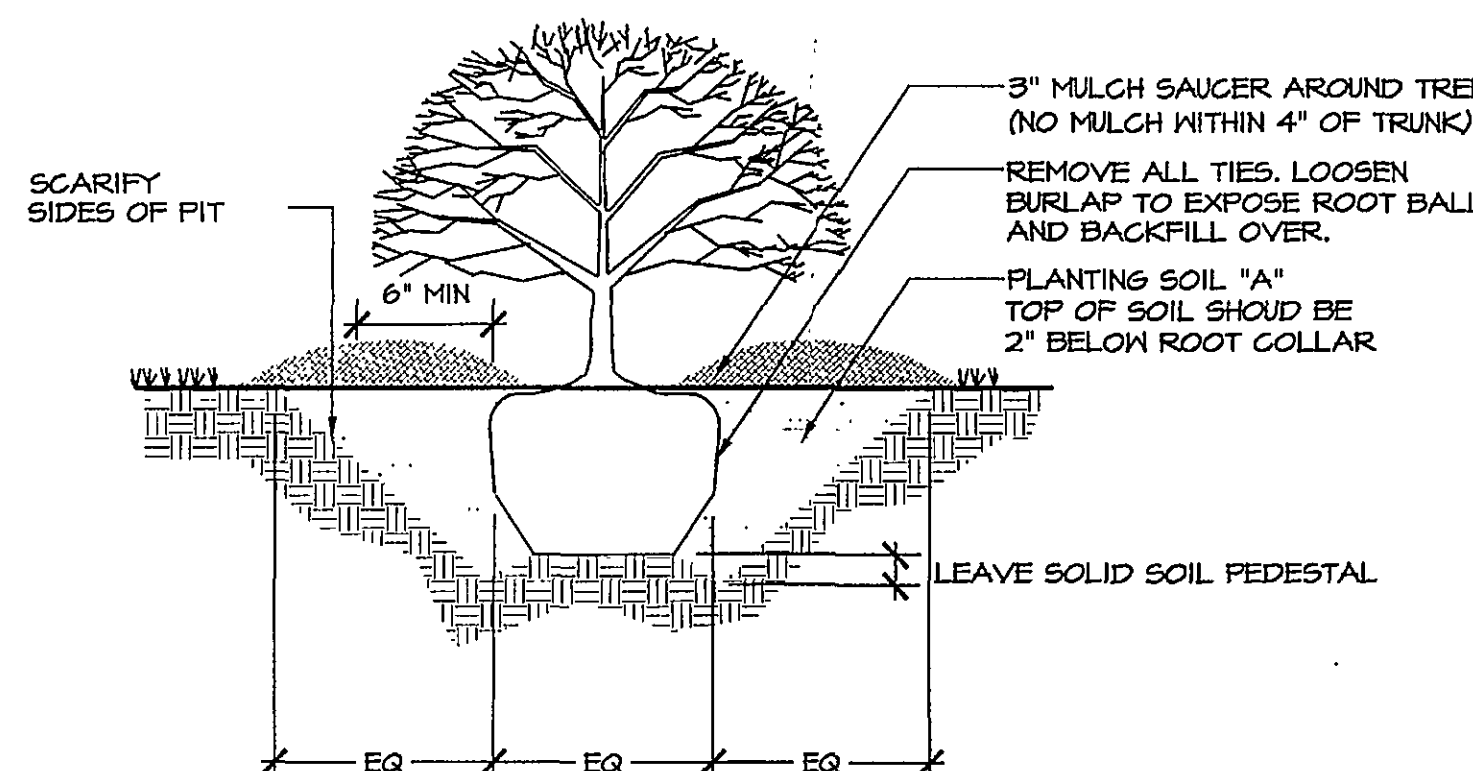

5 **SHRUB PLANTING**
L-3.2 Scale: 1"=1'

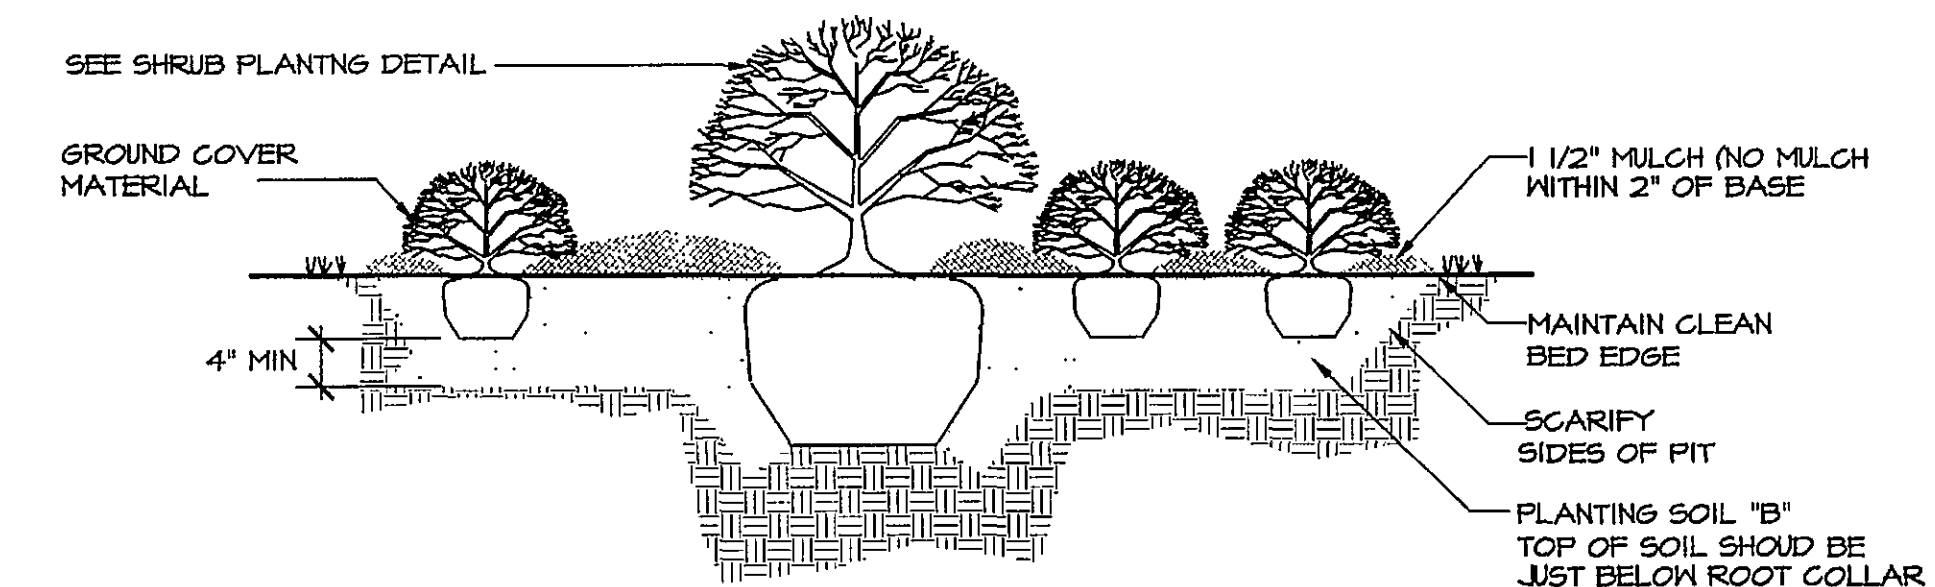

6 **GROUNDCOVER PLANTING**
L-3.2 Scale: 1"=1'

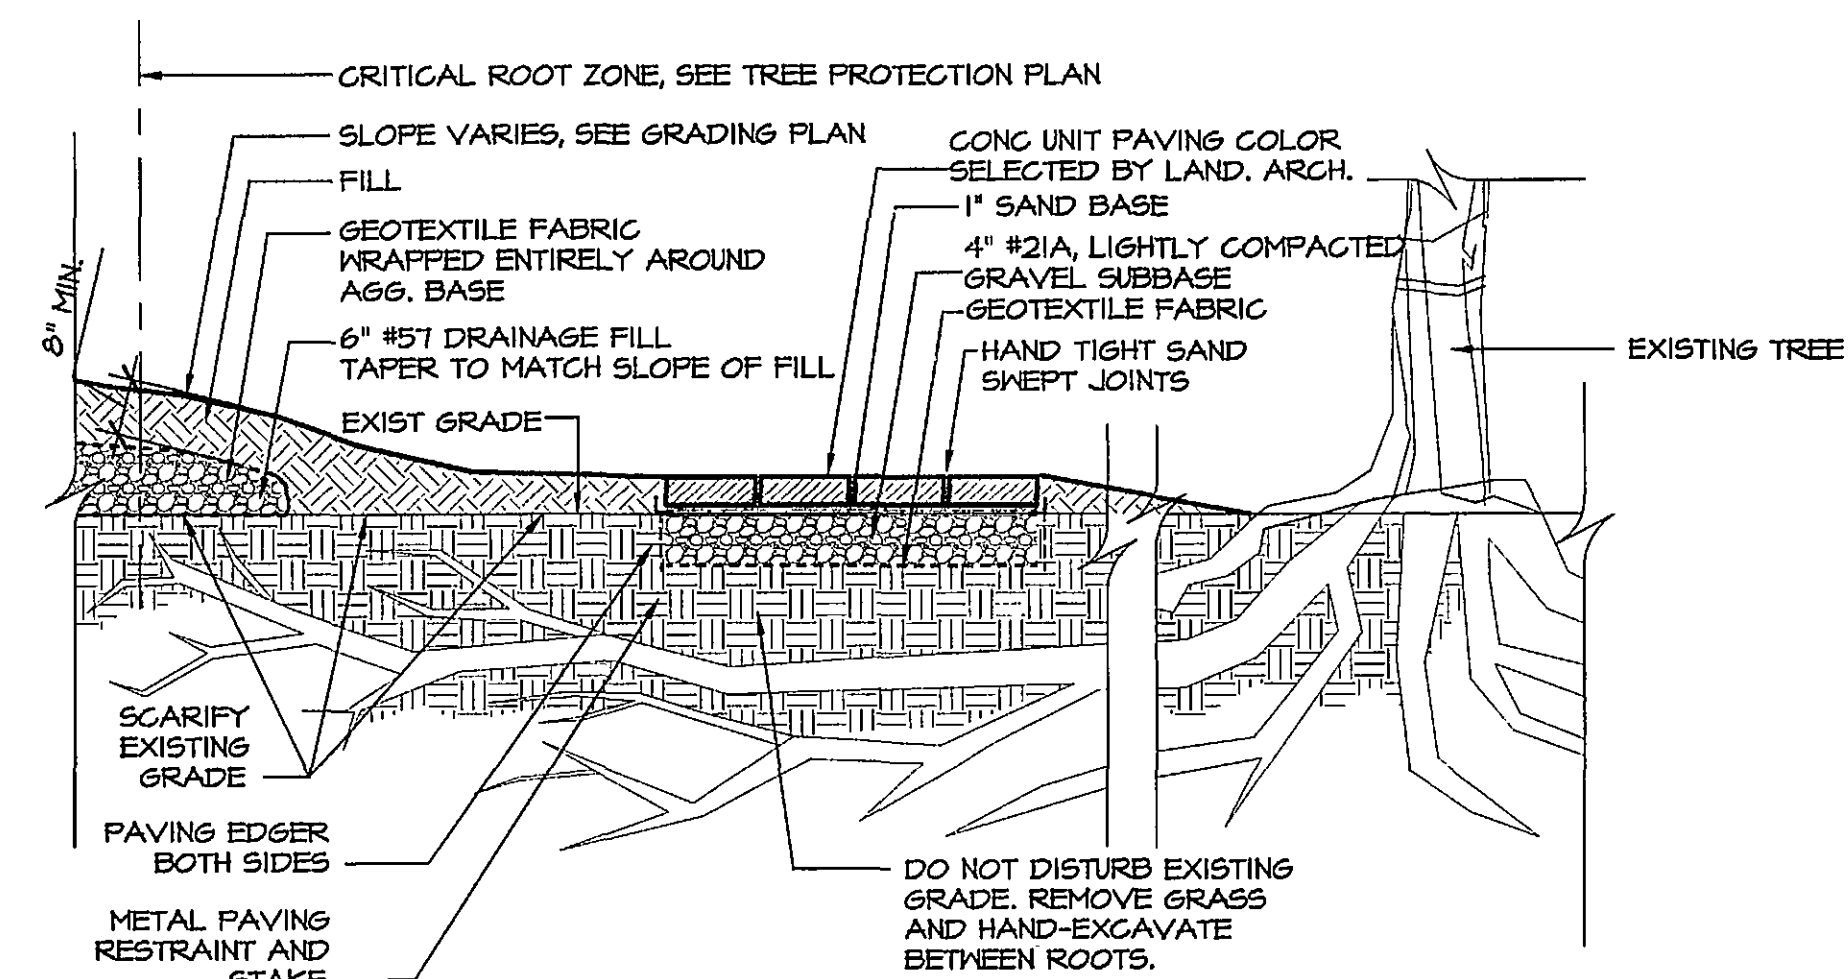

2 **SIDEWALK AND FILL IN CRITICAL ROOT ZONE**
L-3.2 Scale: 3/4"=1'



**HILL
STUDIO**


Community Planning
Landscape Architecture
Architecture
Historic Preservation

120 W. Campbell Ave. SW
Roanoke, VA 24011

tel: 540-342-5263
fax: 540-345-5625

www.hillstudio.com

MADISON FIELD SUBDIVISION
LANDSCAPE DETAILS
CITY OF ROANOKE, VIRGINIA

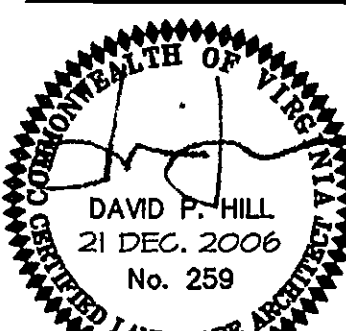

Date: 12/21/06
Scale: AS NOTED
Revisions: 2/14/07

Drawn By: GW
Review By: CC
Project No. 0647.01

L-3.2