


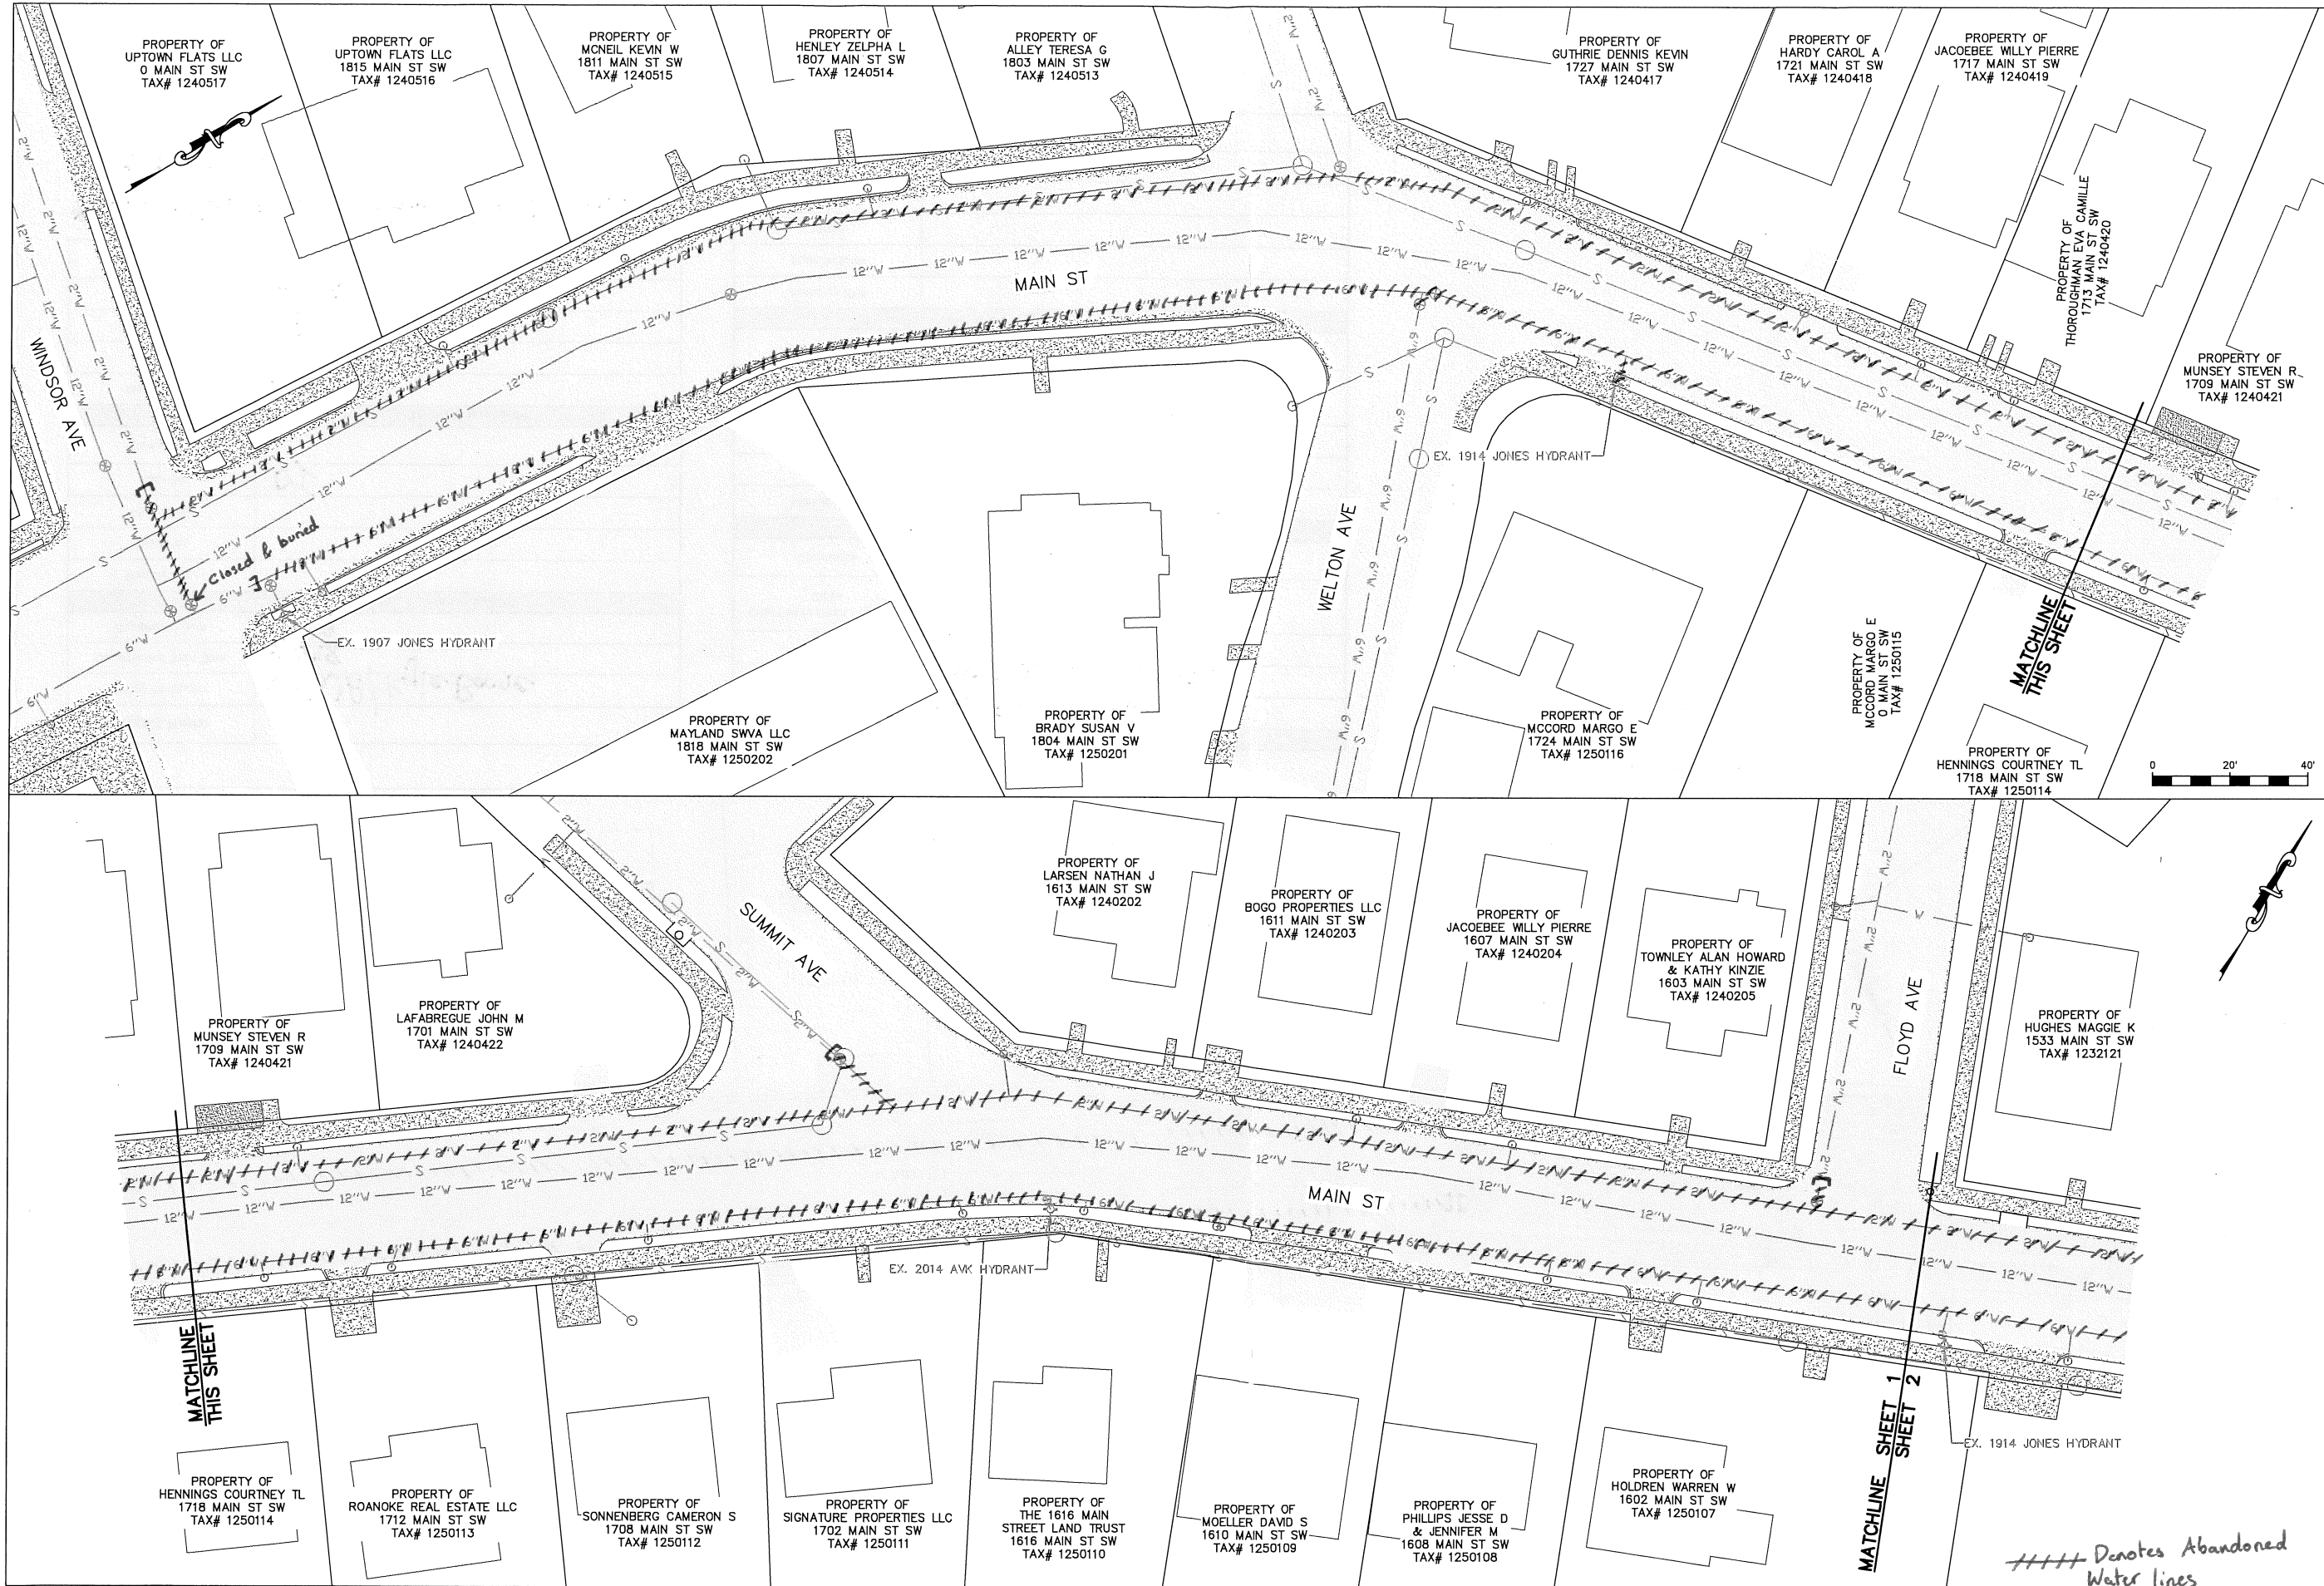

WESTERN VIRGINIA

WATER AUTHORITY

ENGINEERING SERVICES
601 S JEFFERSON ST, SUITE 300
ROANOKE, VA 24011
540-853-5700

MAIN STREET WATERLINE
ABANDONMENT

BASEMAP

Rev	Description	Date	By

Designed: _____
Drawn: NSS
Checked: DRJ
Approved: _____
Date: _____
Project: _____

1
Sheet 1 of 2

Denotes Abandoned
Water Lines