


5B1K

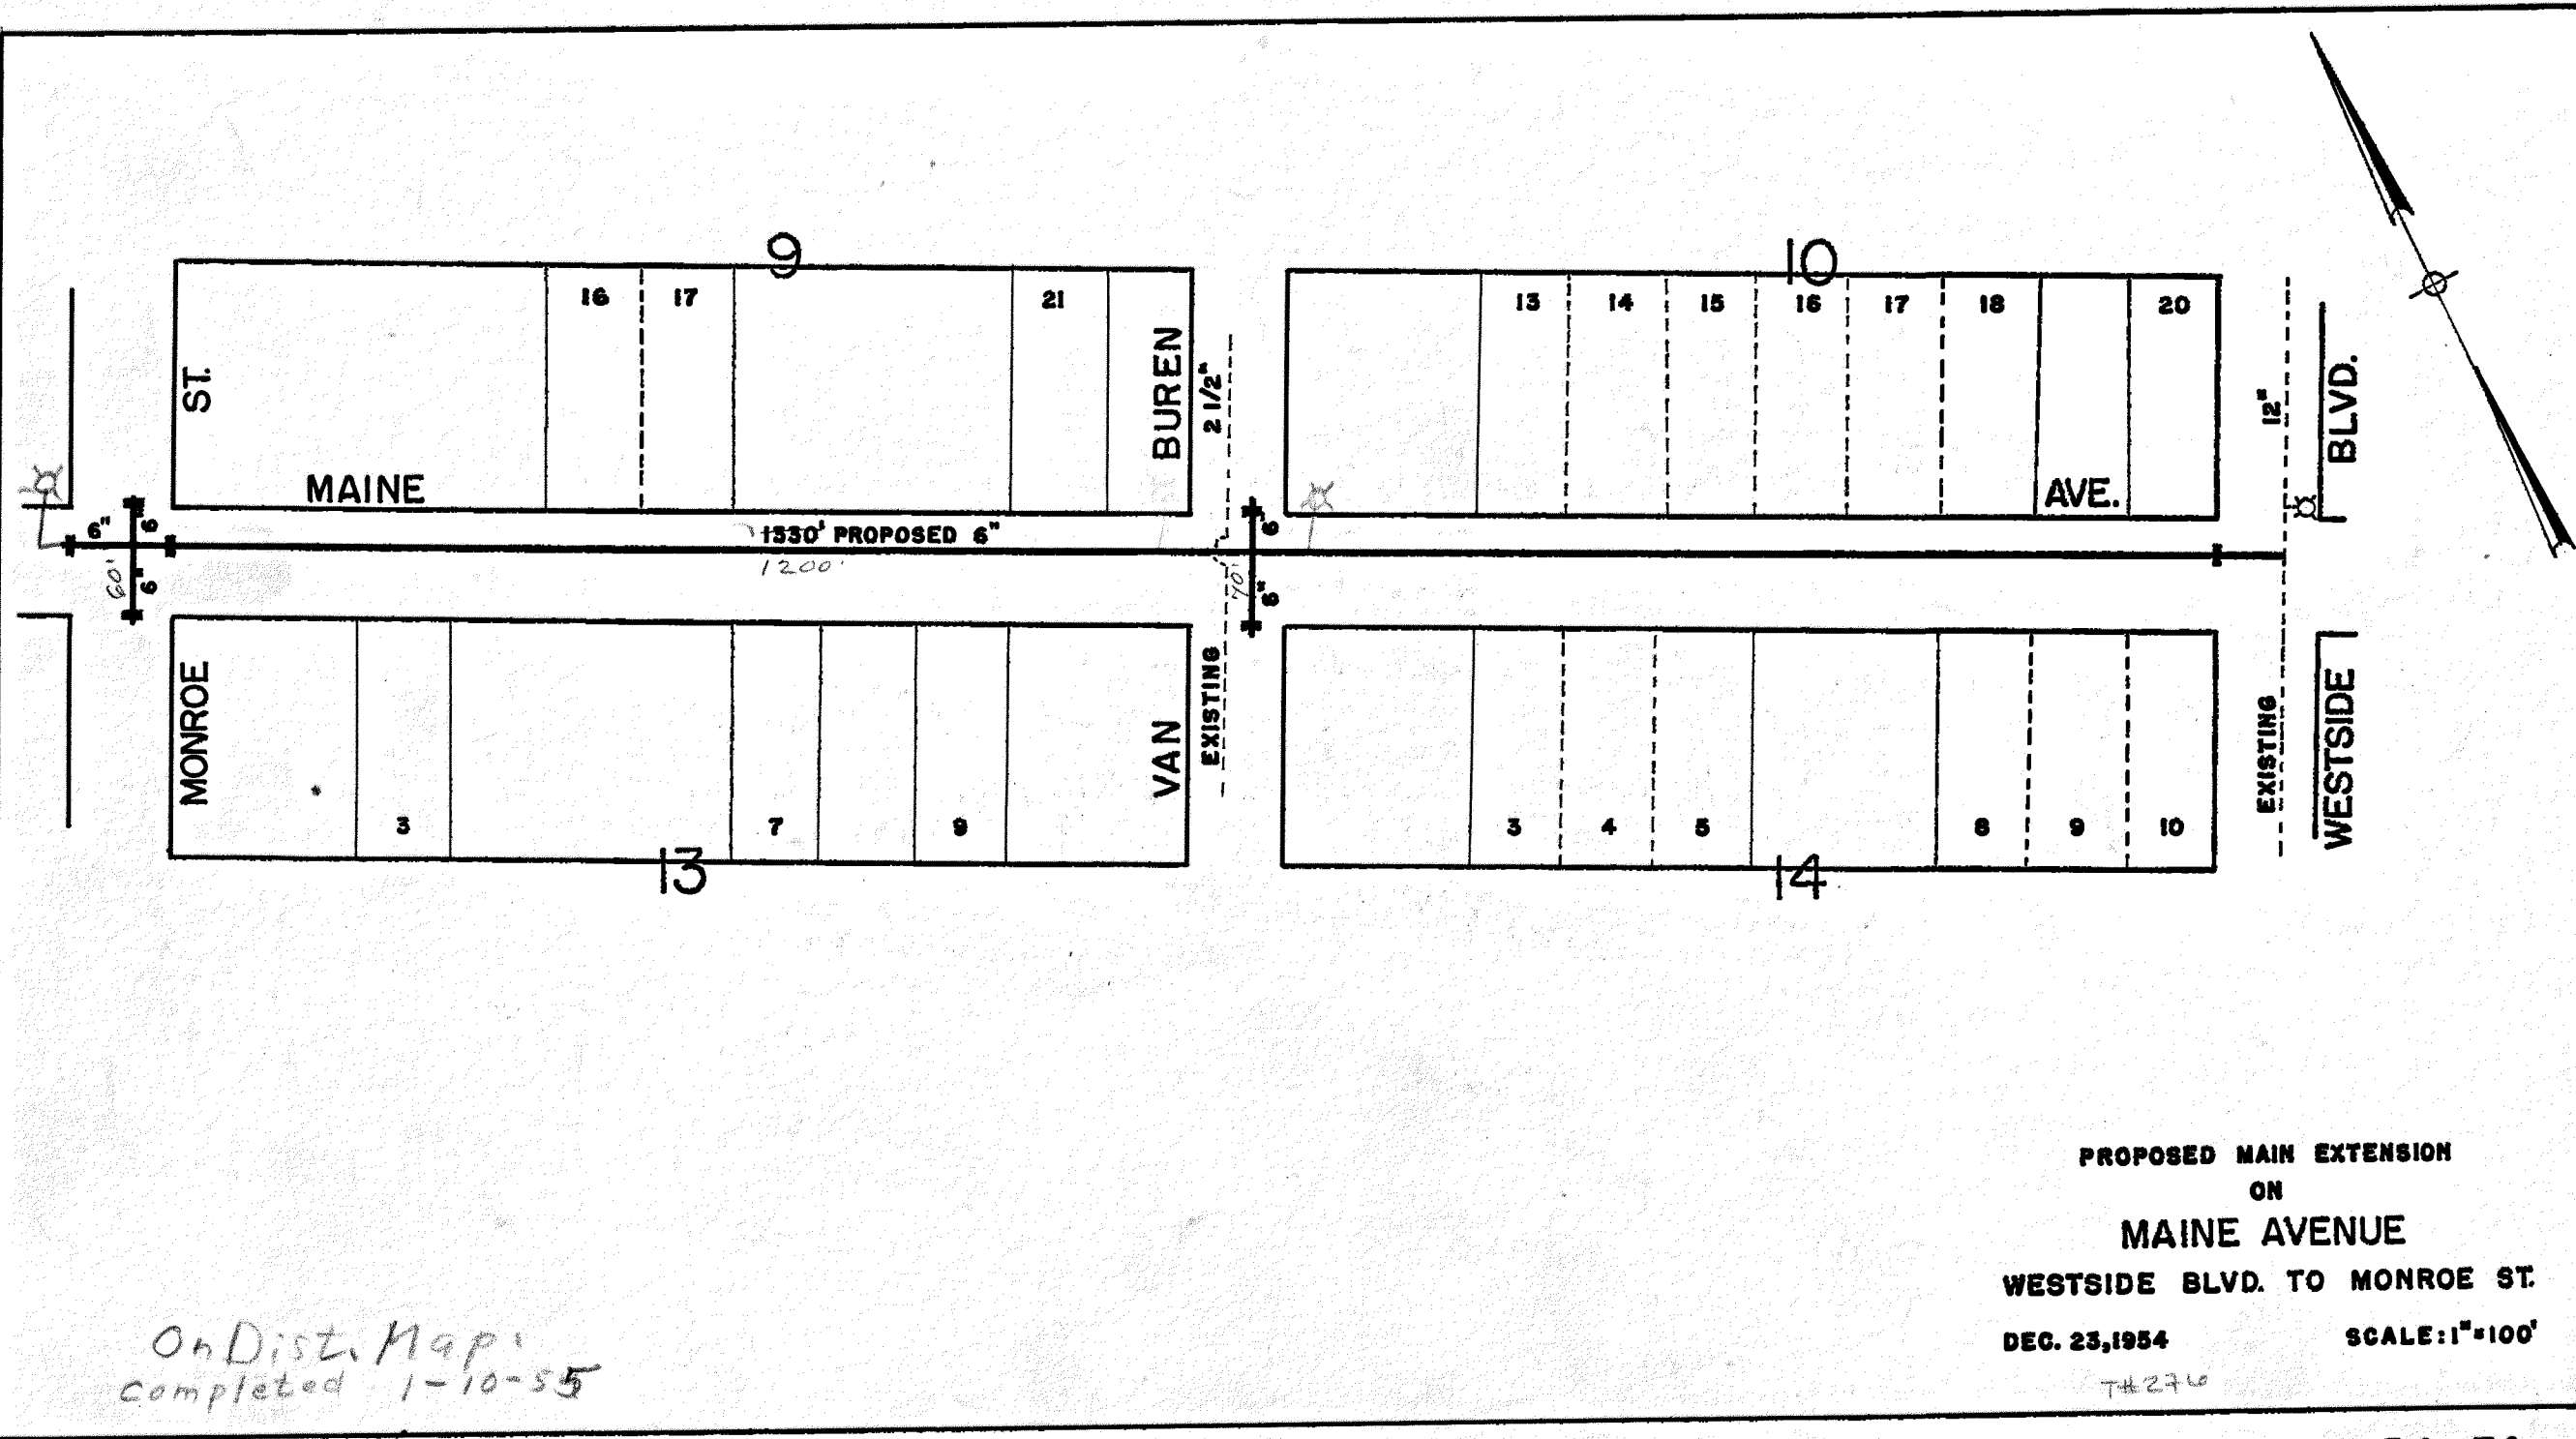

On Dist. Map
Completed 1-10-55

PROPOSED MAIN EXTENSION
ON
MAINE AVENUE
WESTSIDE BLVD. TO MONROE ST.
DEC. 23, 1954
SCALE: 1"=100'

T#276