


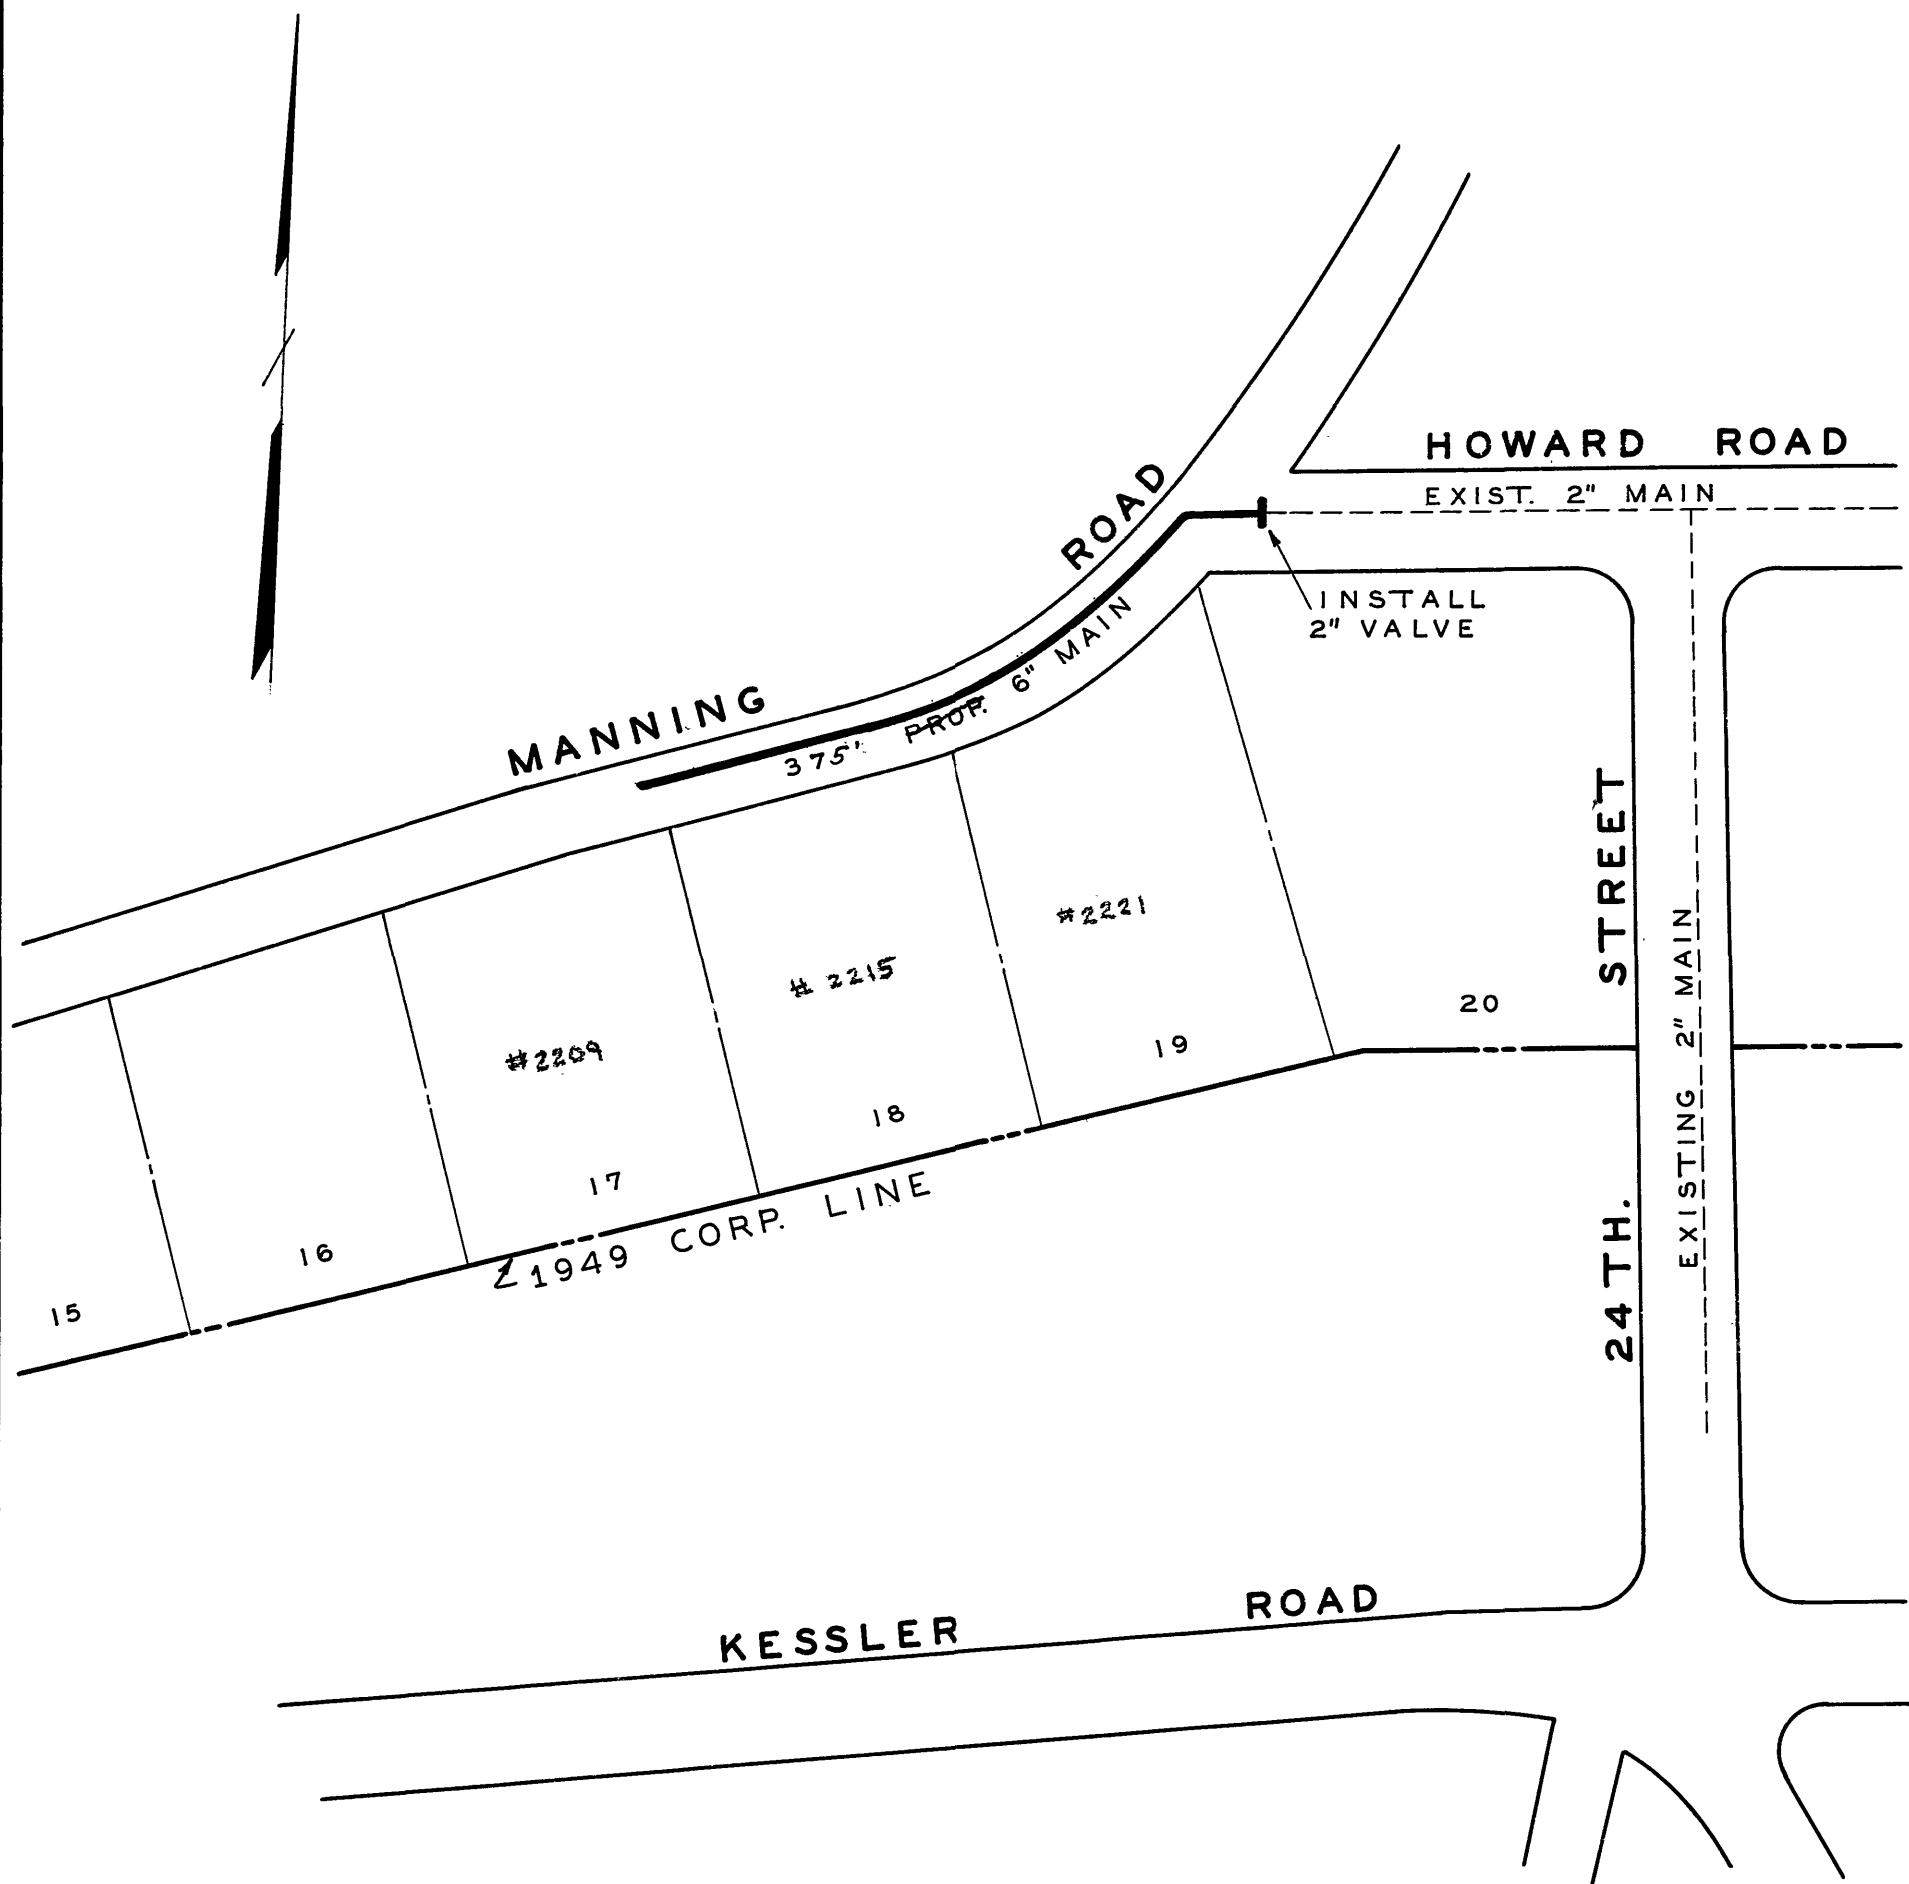

DATE STARTED		NOV 21 1963		
DATE COMP.		NOV 26 1963		
FEET MAIN	SIZE	VALVE	VAULT	BOX
375'	6"			
	2"	1		1
F. H. COMP.				
F. H. STUB ONLY				
SERV. INS. BY: J. F. STCLAIR & SONS				
MAINS INS. BY: J. F. STCLAIR & SONS				
NO. ¾" SERV. INS.		2		
CITY OR CO.		COUNTY		
DEPT. INSP.		L. E. TRENT		

WATER DEPARTMENT
CITY OF ROANOKE, VA.

MANNING ROAD N.E.

SCALE - 1" = 100'

DRAWN BY N.H.C. OCT. 17, 1963