



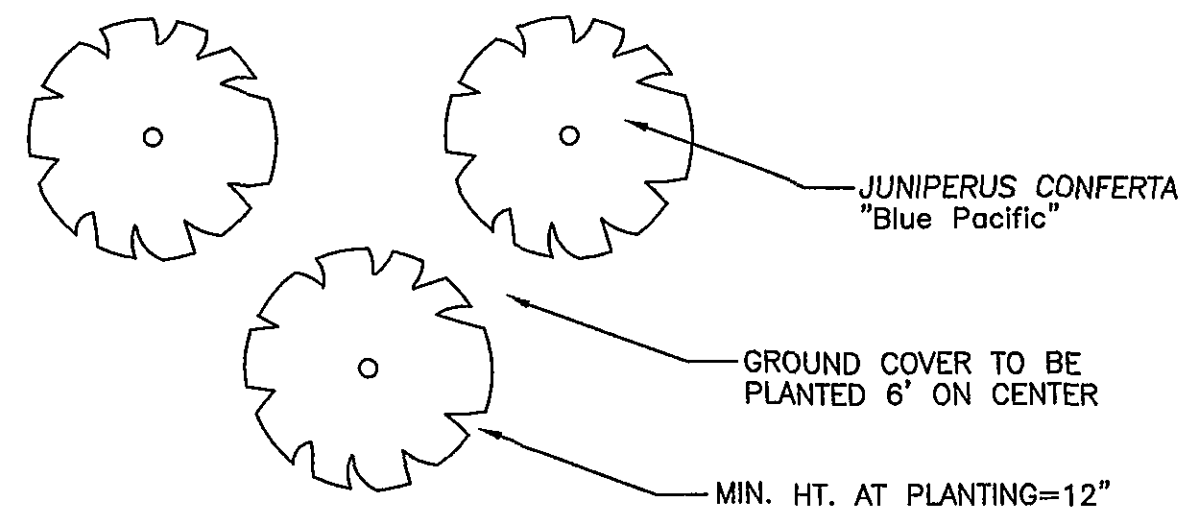


NOTE: SHRUBS TO BE PLANTED AS NECESSARY TO PROVIDE COVER ON ALL 3:1 FILL SLOPE ASSOCIATED WITH CONSTRUCTION OF DESI ROAD TURNAROUND.

VEG TYPICAL PLANTING DETAIL
N.T.S.

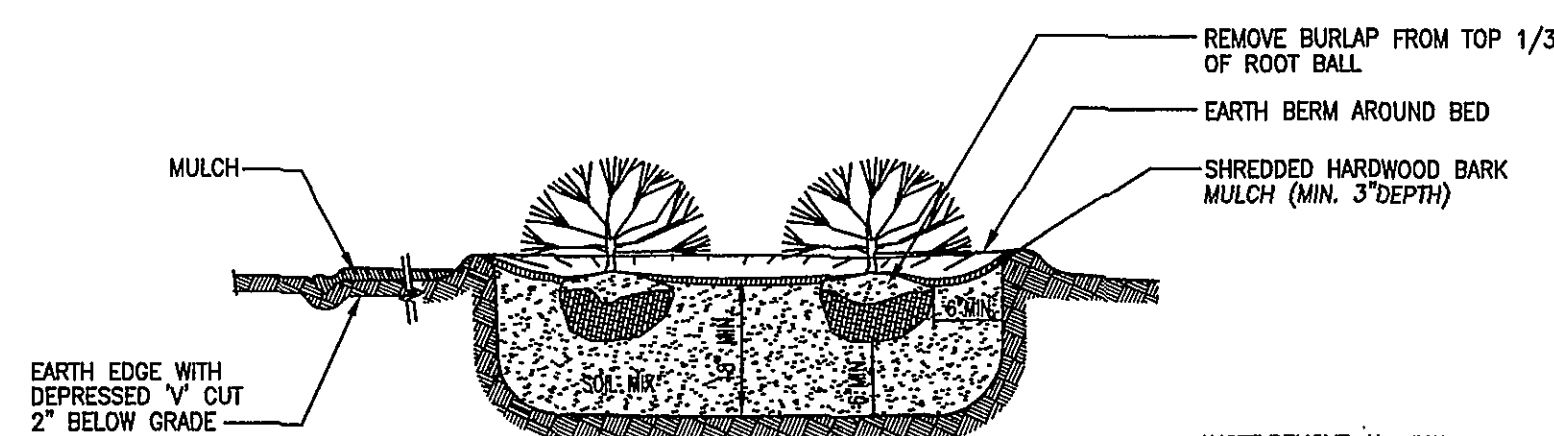


SHRUB PLANTING DETAIL
N.T.S.

NOTE: THE UTILITY SUBCONTRACTOR SHALL COORDINATE WITH THE GENERAL CONTRACTOR AND THE CITY INSPECTORS TO PARTIALLY FILL THE SEDIMENT BASIN OR TO ADJUST THE GRADES AS REQUIRED TO CONSTRUCT THE PROPOSED 8\"/>

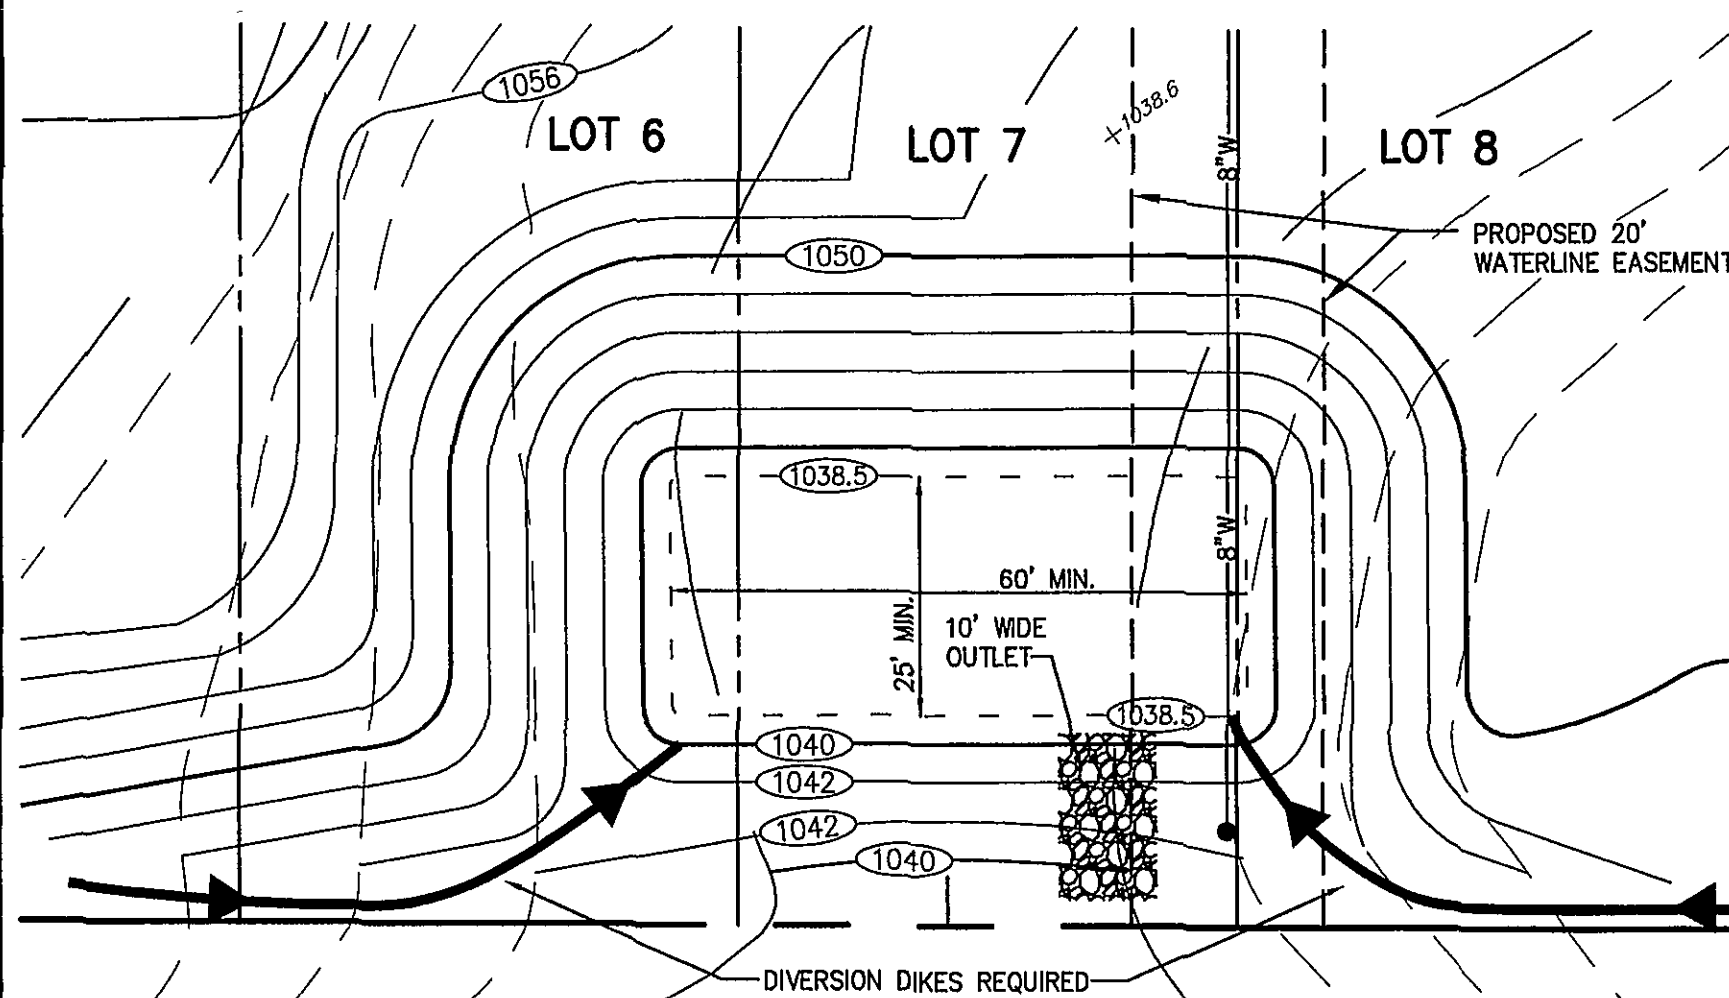


PLAN VIEW
SCALE: 1"=20'


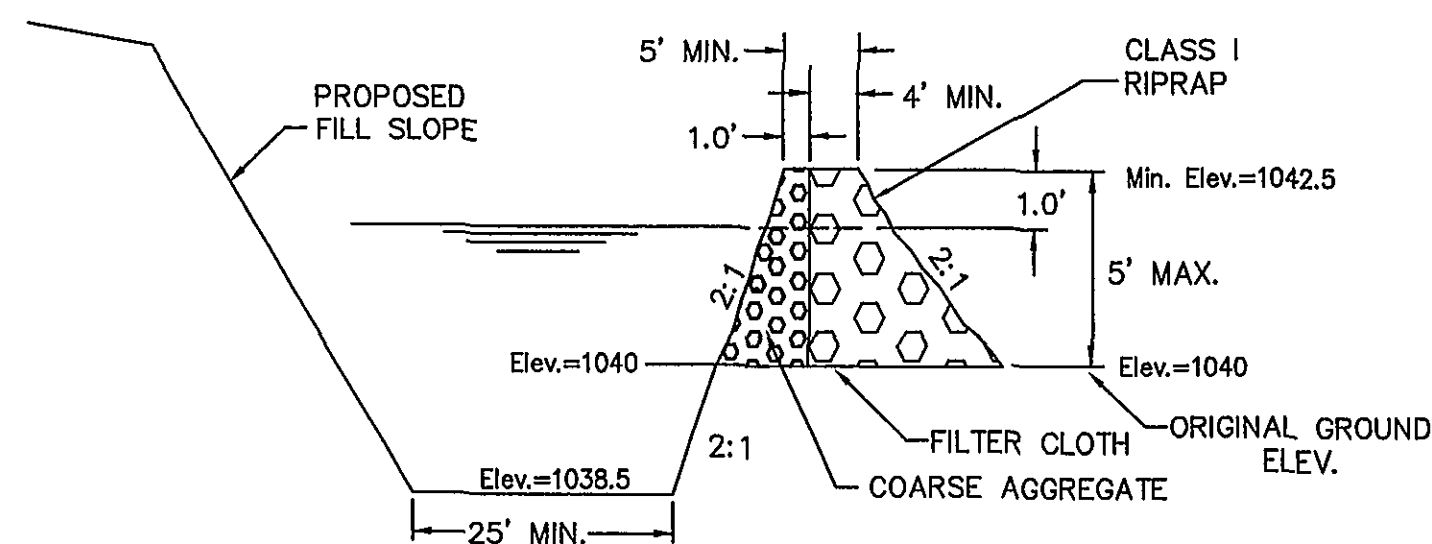


CROSS-SECTION

SEDIMENT TRAP #2

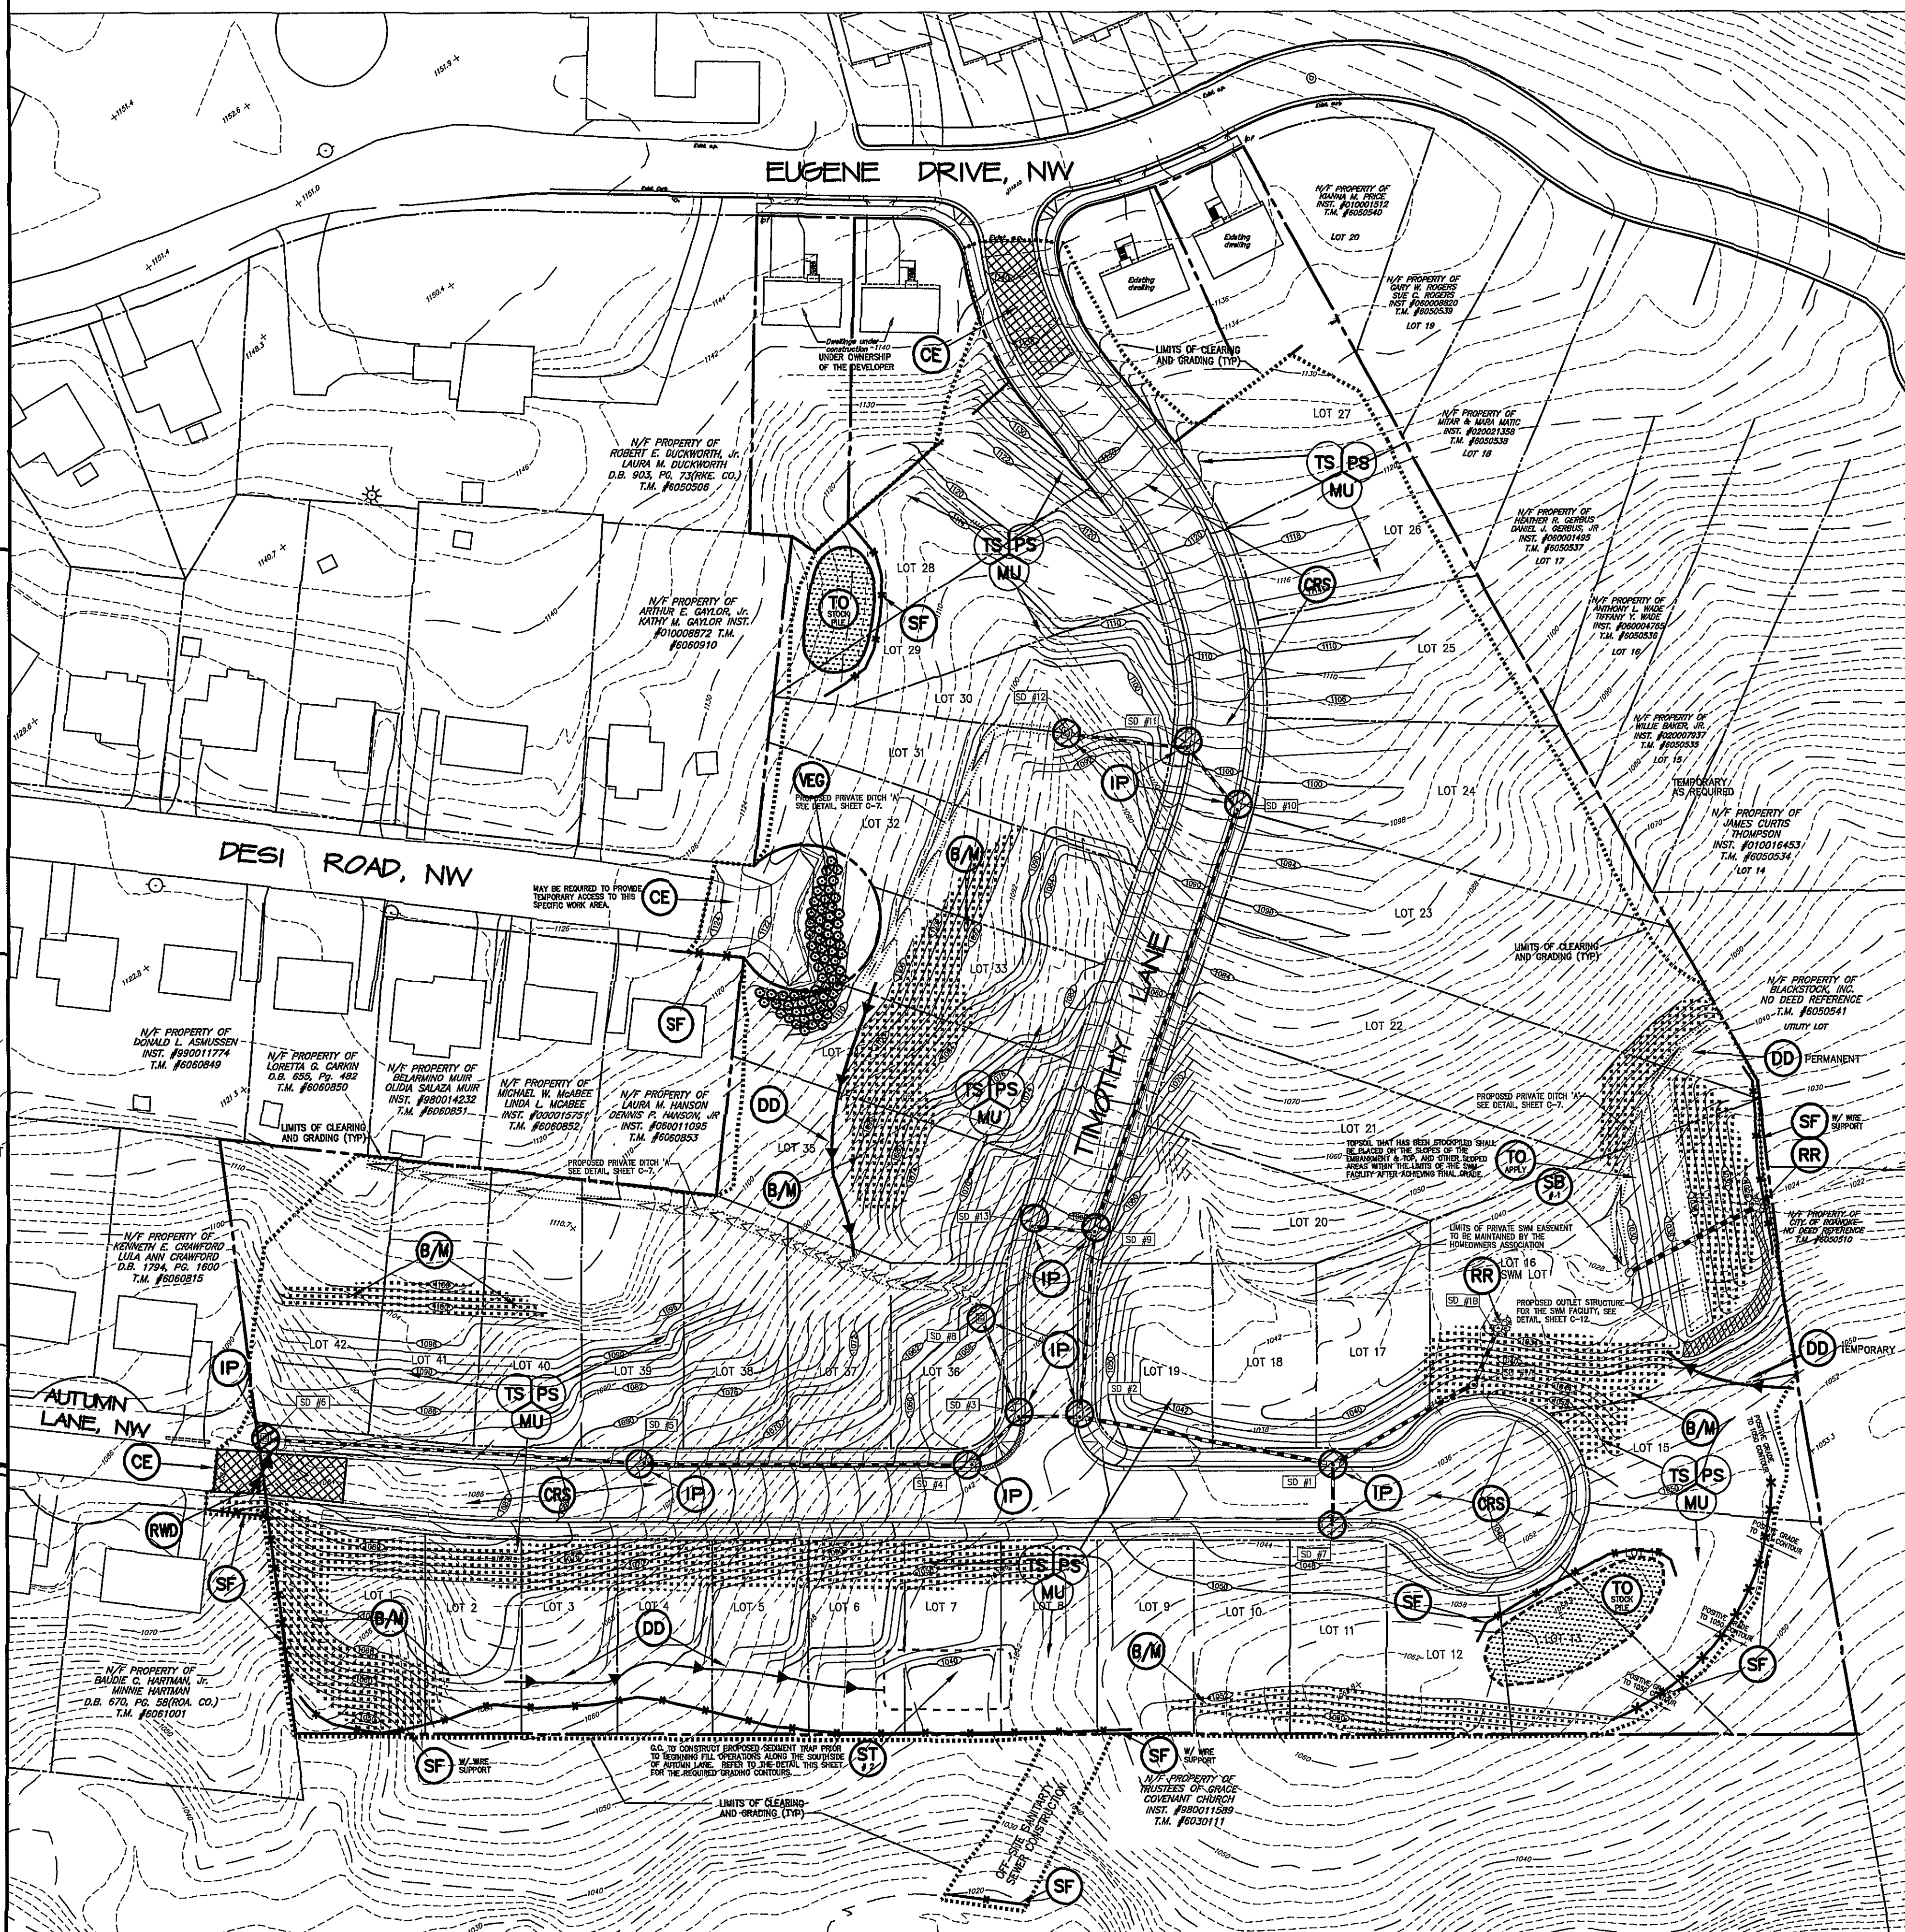

ESC PLAN VIEW

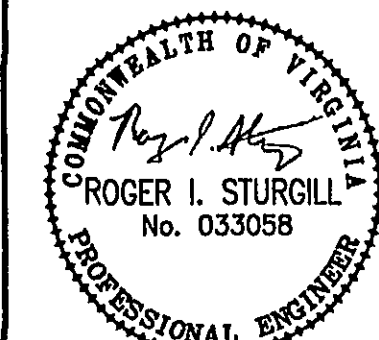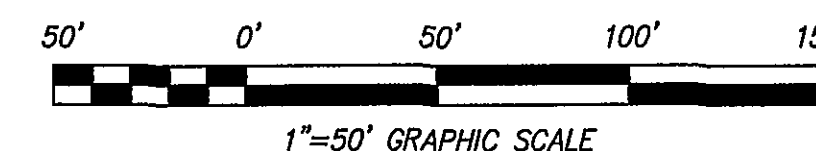

BALZER
AND ASSOCIATES, INC.
P.L.L.C.

REFLECTING TOMORROW
www.balzer.cc
PLANNERS • ARCHITECTS
ENGINEERS • SURVEYORS

1208 Corporate Circle
Roanoke, Virginia 24018
Phone: 540/772-9580
FAX: 540/772-8050

601 Branchway Road
Richmond, Virginia 23296
Phone: 804/794-0571
FAX: 804/794-2935

880 Technology Park Drive
Suite 200
Glen Allen, Virginia 23069
Phone: 804/555-0138
FAX: 804/555-0153

448 Peppers Ferry Road, NW
Chilhamburg, Virginia 24073
Phone: 540/881-4200
FAX: 540/881-4201

1567 Commerce Road
Suite 201
Vernon, Virginia 24482
Phone: 540/248-3220
FAX: 540/248-3221

MAPLE RIDGE

EROSION & SEDIMENT CONTROL PLAN

ROANOKE CITY, VIRGINIA

DRAWN BY: JVJ
DESIGNED BY: JVJ
CHECKED BY: SMH
DATE: 09/29/2006

REVISIONS:
1st - 02/26/2007
per City Review
2nd - 04/20/2007
per City Review
3rd - 05/15/2007
per City Review
4th - 08/28/2007
Owner Revisions
5th - 09/20/2007
per City Review

SHEET NO.

C-10

JOB NO.
R0400131.03