
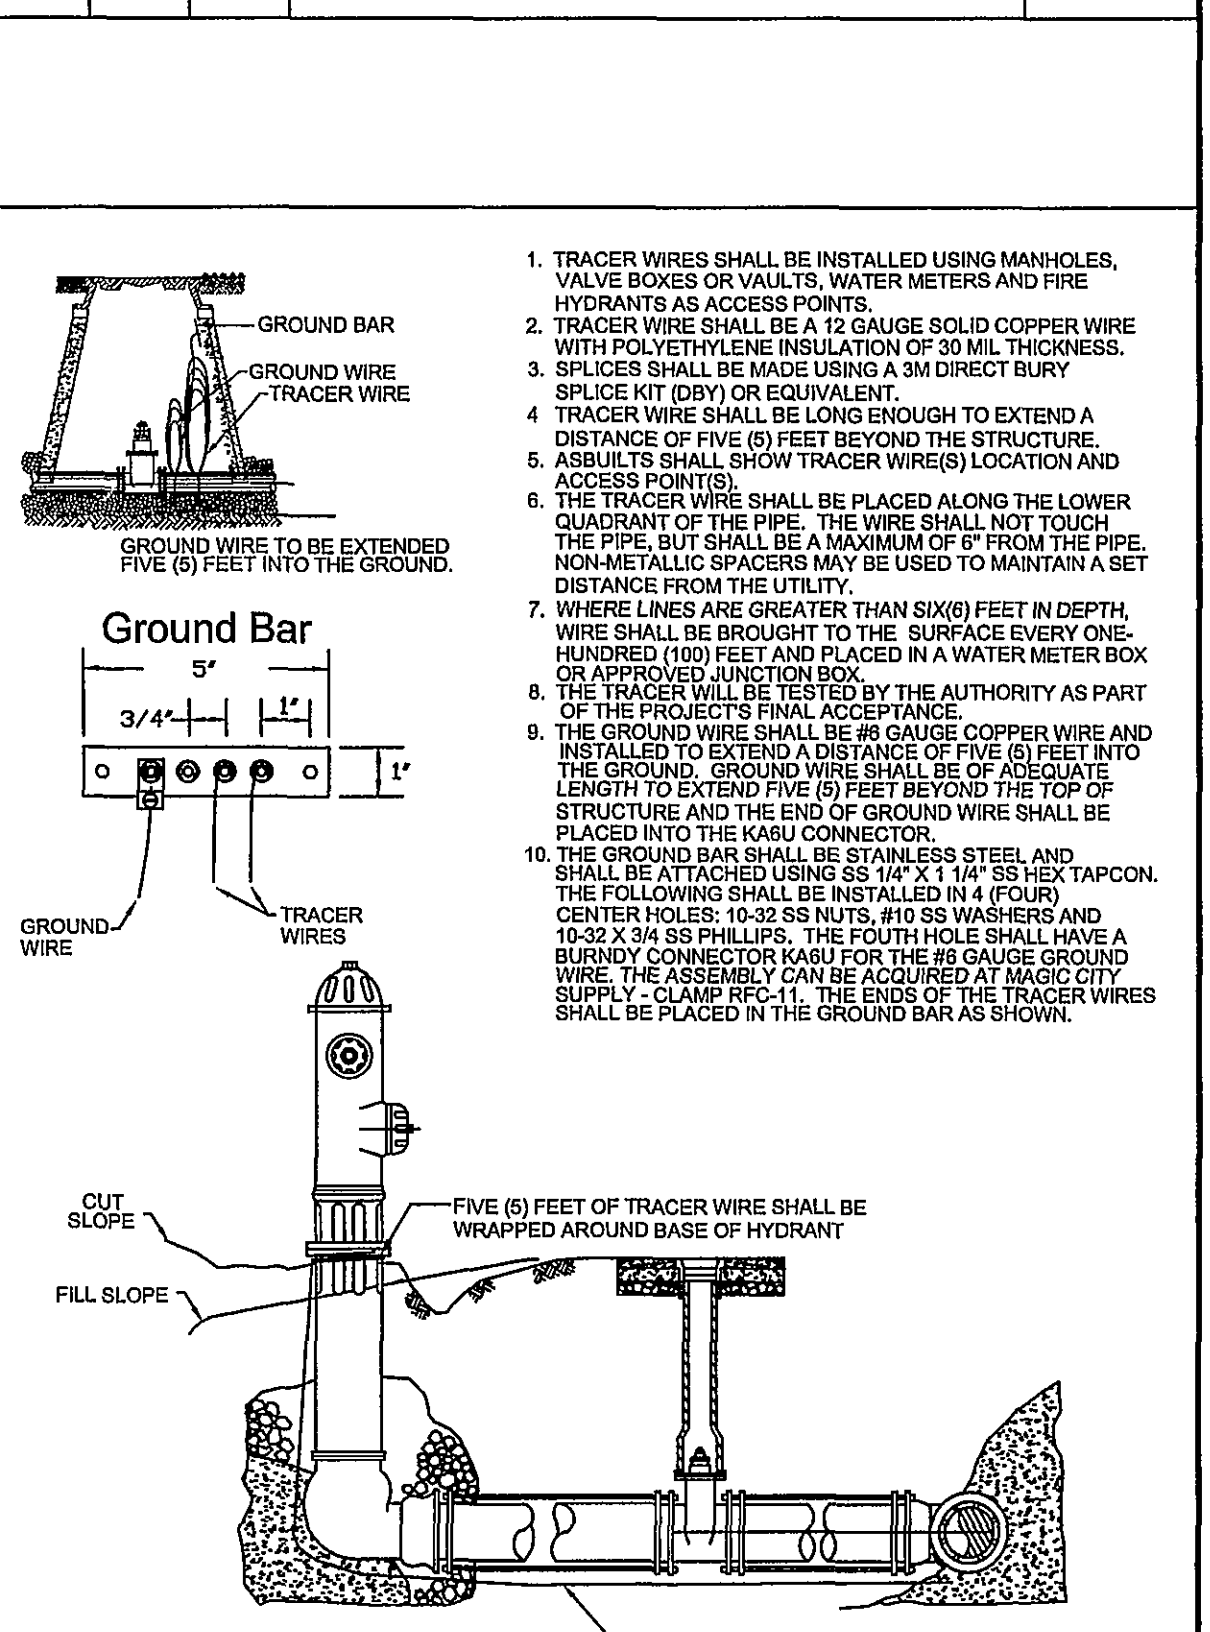
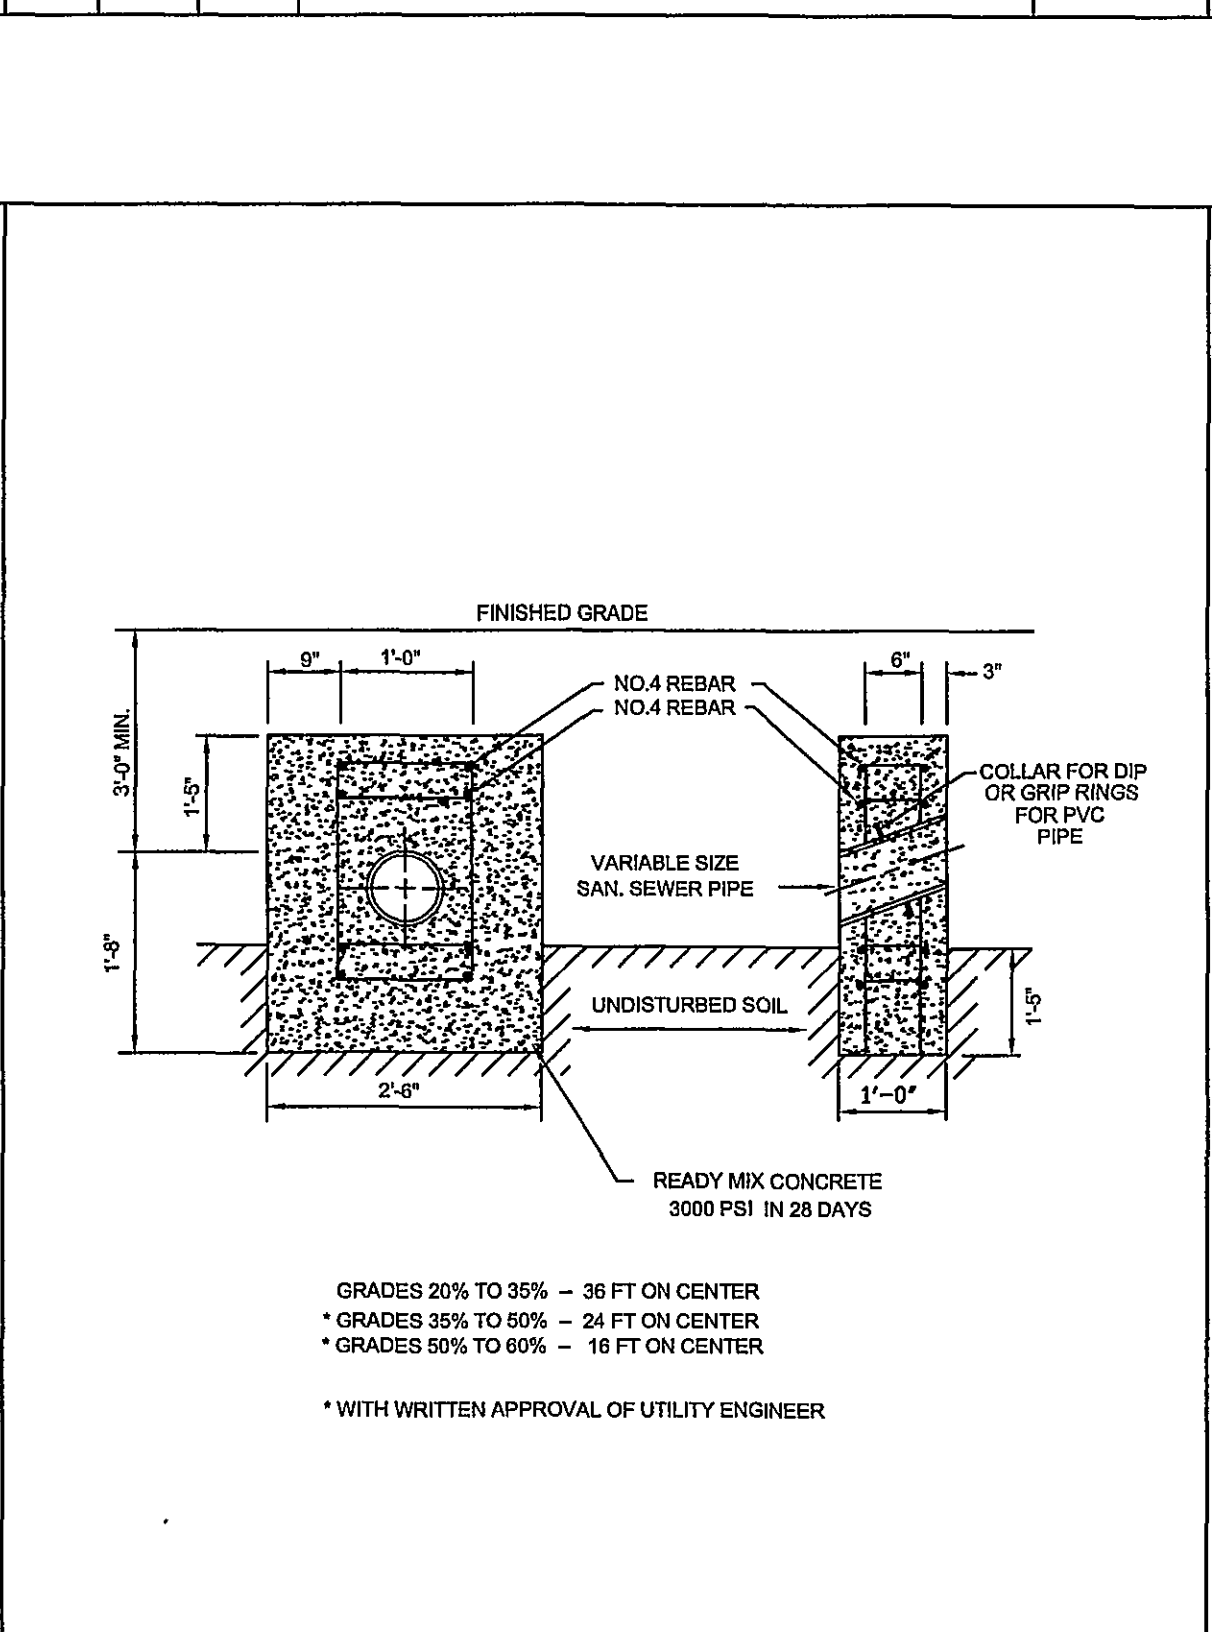
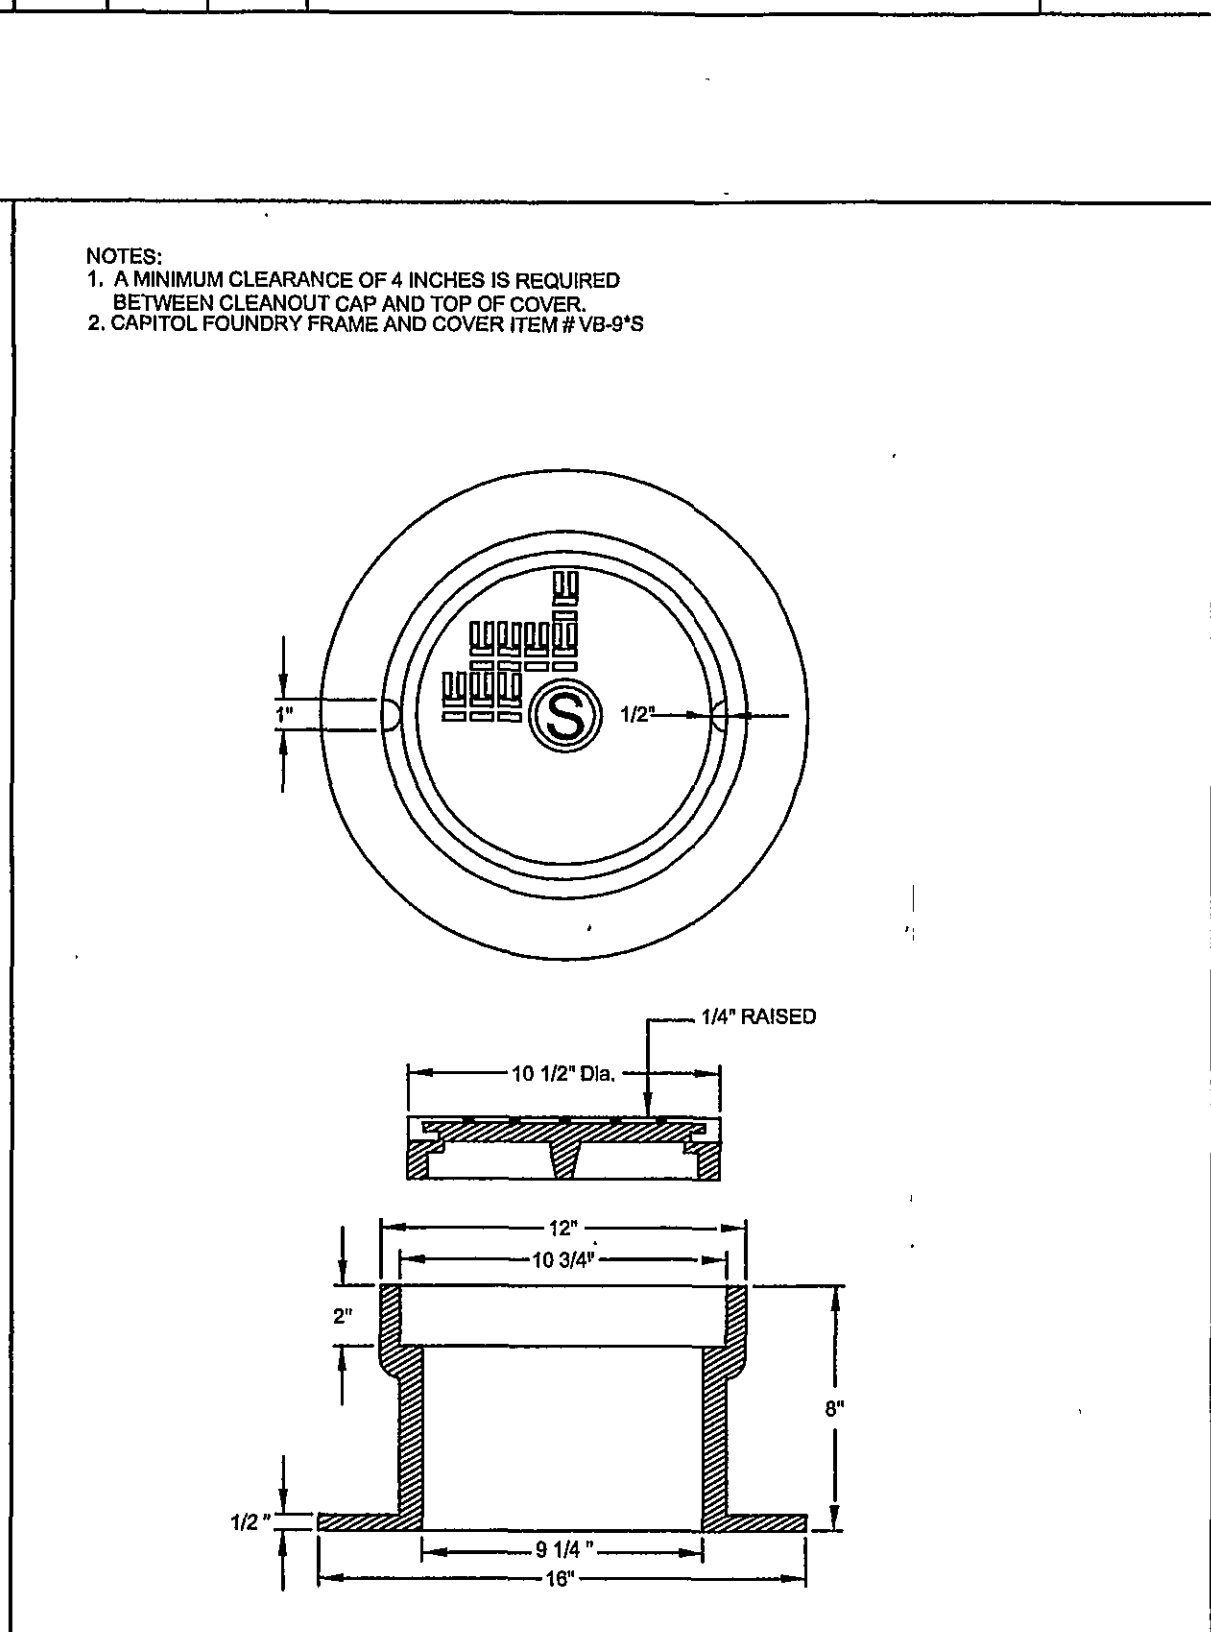
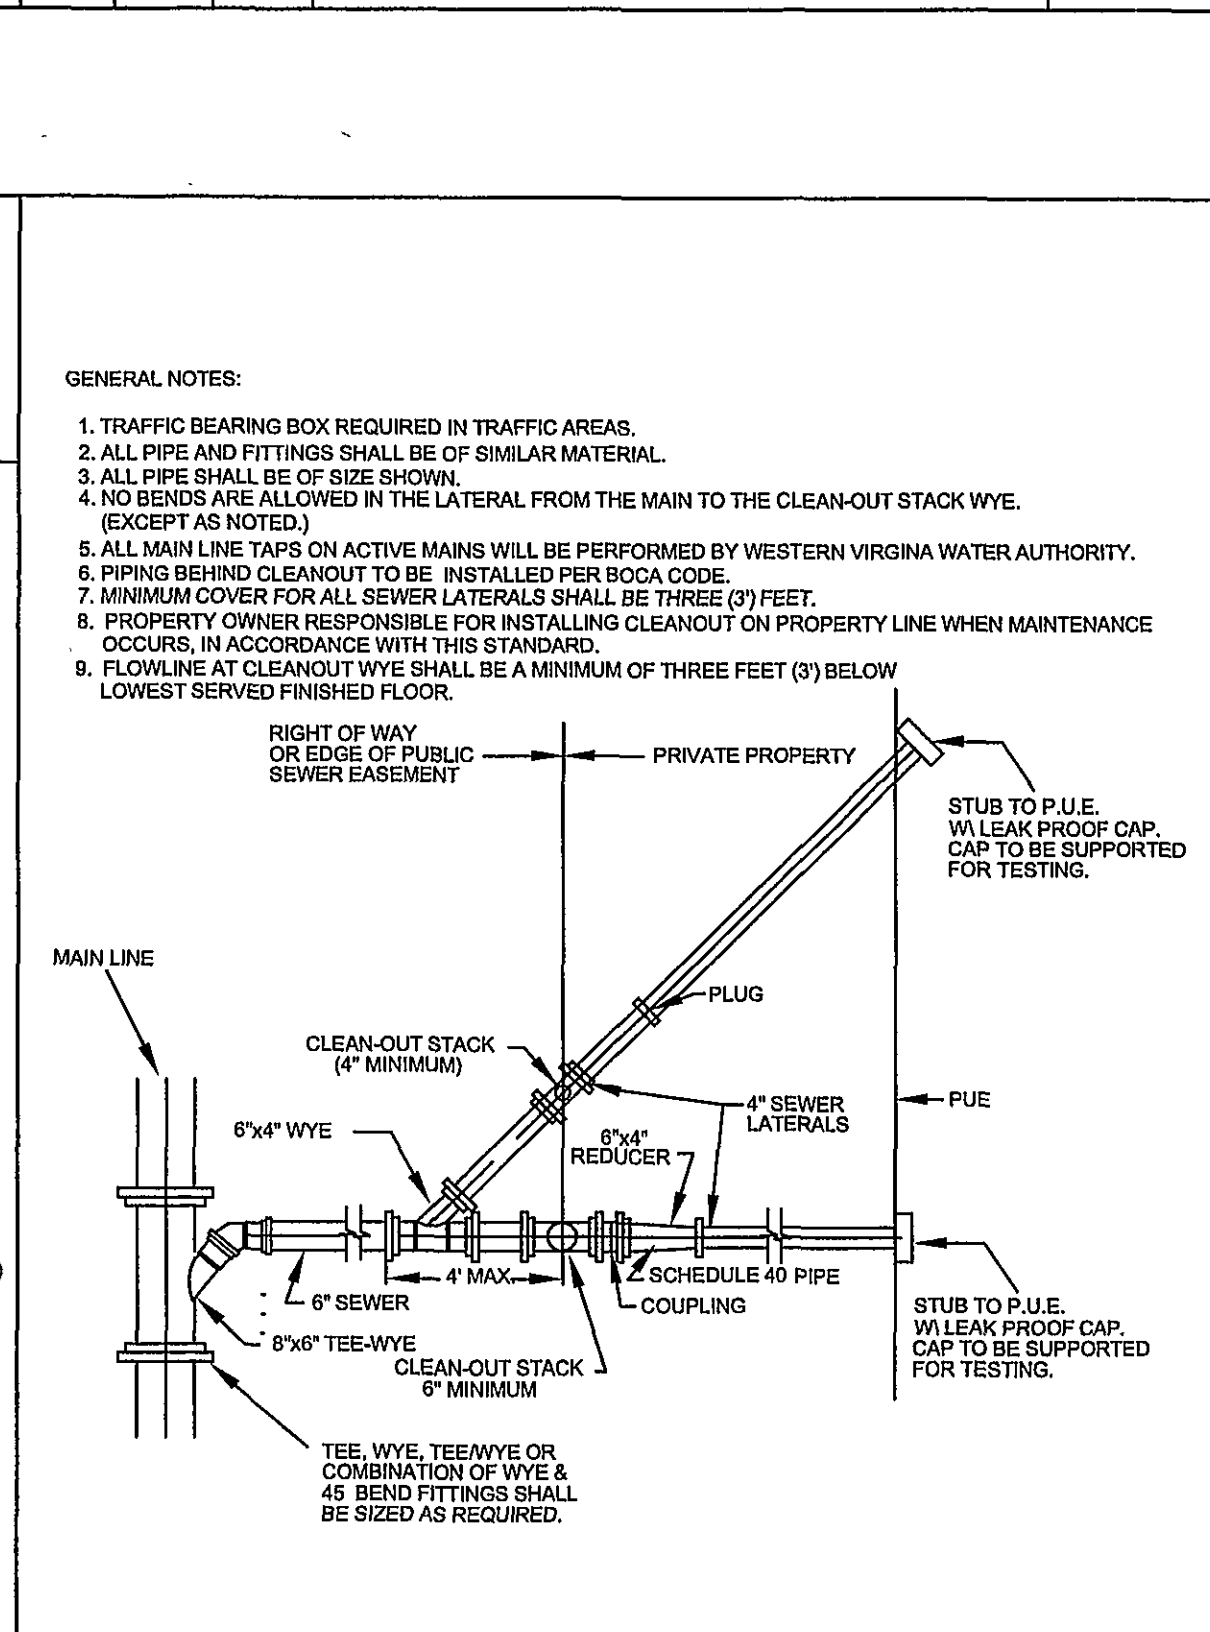


WESTERN VIRGINIA WATER AUTHORITY - CONSTRUCTION STANDARDS				WESTERN VIRGINIA WATER AUTHORITY - CONSTRUCTION STANDARDS				WESTERN VIRGINIA WATER AUTHORITY - CONSTRUCTION STANDARDS				WESTERN VIRGINIA WATER AUTHORITY - CONSTRUCTION STANDARDS				WESTERN VIRGINIA WATER AUTHORITY - CONSTRUCTION STANDARDS			
REVISION	DATE	DESCRIPTION	BY	REVISION	DATE	DESCRIPTION	BY	REVISION	DATE	DESCRIPTION	BY	REVISION	DATE	DESCRIPTION	BY	REVISION	DATE	DESCRIPTION	BY
07/01/04	03/01/08	4' STANDARD MANHOLE FOR PIPE 16" OR SMALLER	S-01	07/01/04	03/01/08	MAINLINE OR LATERAL INSIDE DROP MANHOLE (FOR USE WITH PVC PIPE)	S-04	07/01/04	03/01/08	WATERTIGHT MANHOLE FRAME	S-05	07/01/04	03/01/08	WATERTIGHT MANHOLE COVER	S-06	07/01/04	03/01/08	SANITARY SEWER LATERAL	S-08

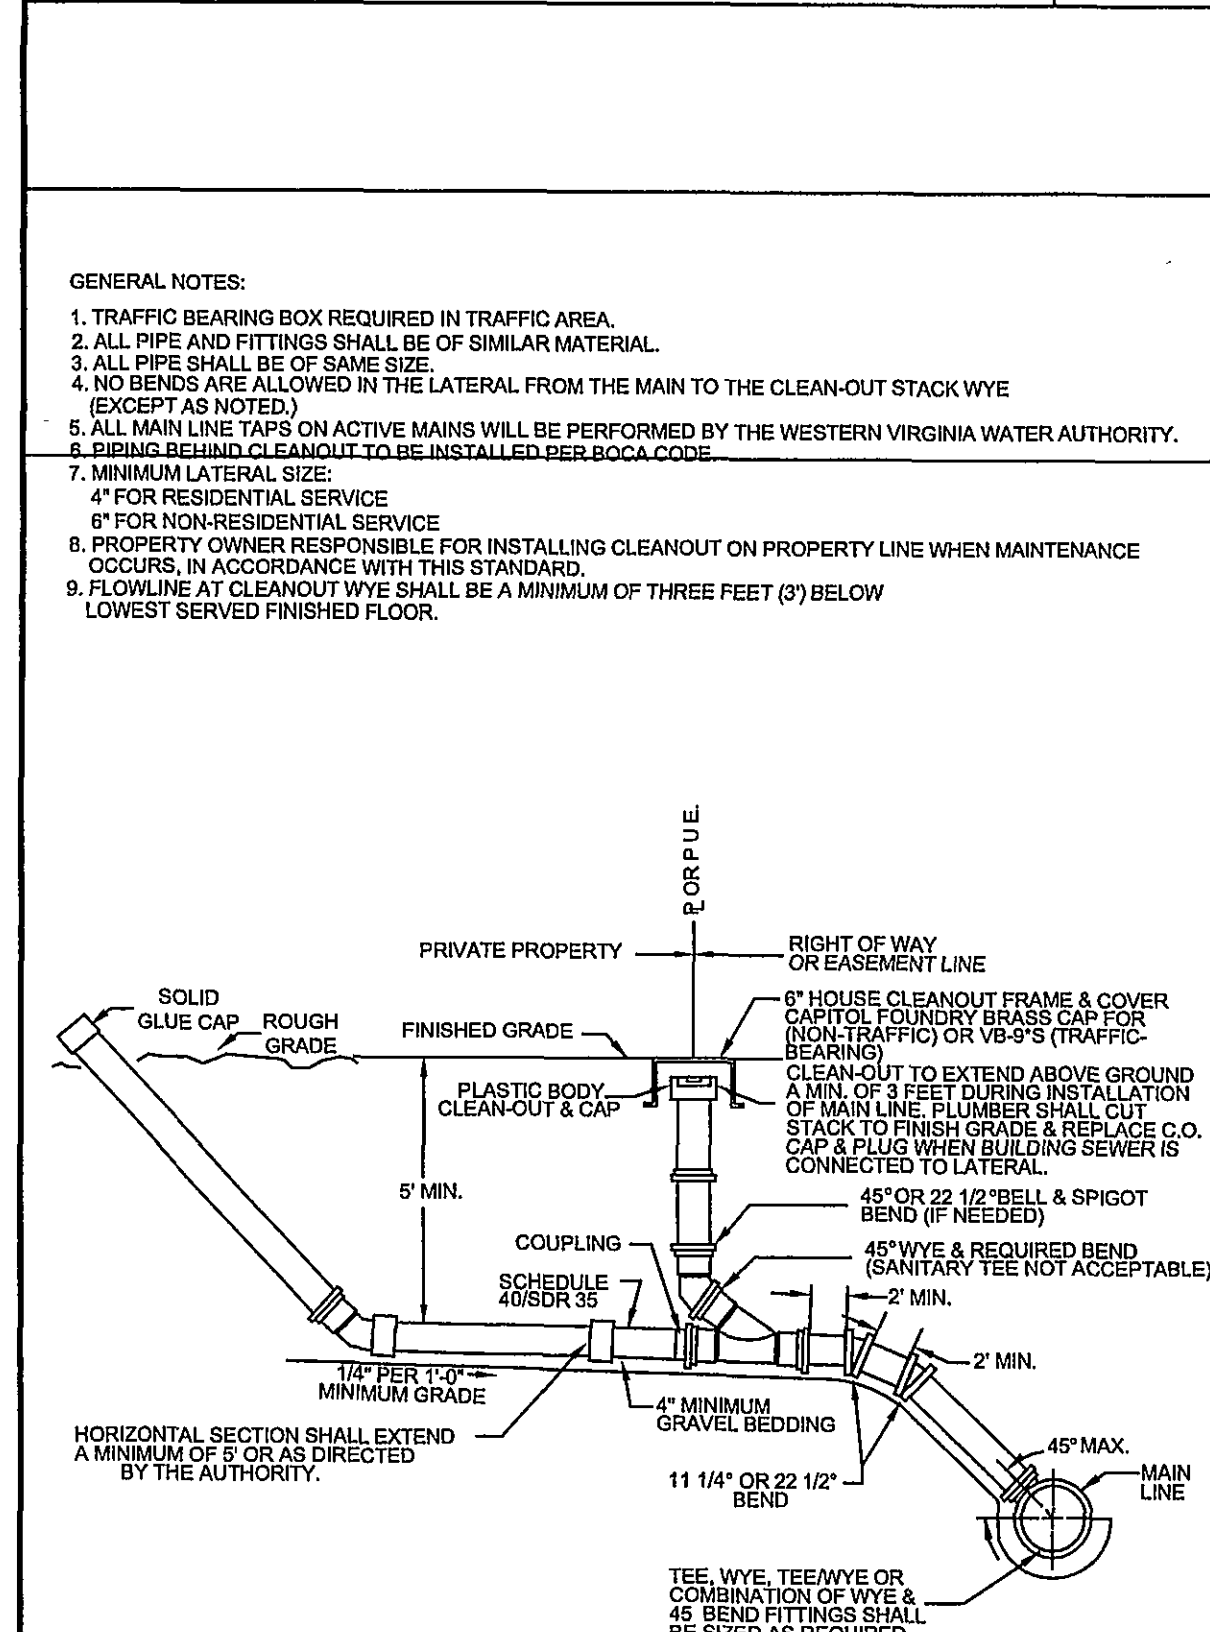

WESTERN VIRGINIA WATER AUTHORITY - CONSTRUCTION STANDARDS				WESTERN VIRGINIA WATER AUTHORITY - CONSTRUCTION STANDARDS				WESTERN VIRGINIA WATER AUTHORITY - CONSTRUCTION STANDARDS				WESTERN VIRGINIA WATER AUTHORITY - CONSTRUCTION STANDARDS				WESTERN VIRGINIA WATER AUTHORITY - CONSTRUCTION STANDARDS			
REVISION	DATE	DESCRIPTION	BY	REVISION	DATE	DESCRIPTION	BY	REVISION	DATE	DESCRIPTION	BY	REVISION	DATE	DESCRIPTION	BY	REVISION	DATE	DESCRIPTION	BY
07/01/04	03/01/08	SANITARY SEWER LATERAL FOR DEEP SEWER	S-09	07/01/04	03/01/08	COMBINED 6" BY TWO 4" LATERALS	S-11	07/01/04	03/01/08	TRAFFIC BEARING CLEANOUT BOX	S-13	07/01/04	03/01/08	ANCHOR BLOCK	S-17	07/01/04	03/01/08	TRACER WIRE FOR NON-METALLIC PRESSURE PIPE	G-05

BALZER AND ASSOCIATES, INC.
REFLECTING TOMORROW
www.balzer.cc
 PLANNERS • ARCHITECTS
 ENGINEERS • SURVEYORS

1208 Corporate Circle
 Roanoke, Virginia 24018
 Phone: 540/772-9580
 FAX: 540/772-9050

601 Branchway Road
 Richmond, Virginia 23099
 Phone: 804/794-0571
 FAX: 804/794-2935

880 Technology Park Drive
 Suite 200
 Glen Allen, Virginia 23059
 Phone: 804/663-0132
 FAX: 804/663-0133

448 Peppers Ferry Road, NW
 Christiansburg, Virginia 24073
 Phone: 540/581-4290
 FAX: 540/581-4291

1567 Commerce Road
 Suite 201
 Verona, Virginia 24482
 Phone: 540/248-3220
 FAX: 540/248-3221

MAPLE RIDGE
 W.V.W.A STD. DETAILS
 ROANOKE CITY, VIRGINIA

DRAWN BY: JV/J
DESIGNED BY: JV/J
CHECKED BY: SMH
DATE: 09/29/06

REVISIONS:

- 1st - 02/26/2007 per City Review
- 2nd - 04/20/2007 per City Review
- 3rd - 05/15/2007 per City Review
- 4th - 08/28/2007 Owner Revisions
- 5th - 09/20/2007 per City Review

SHEET NO.

C-14

JOB NO.
 R0400131.03