


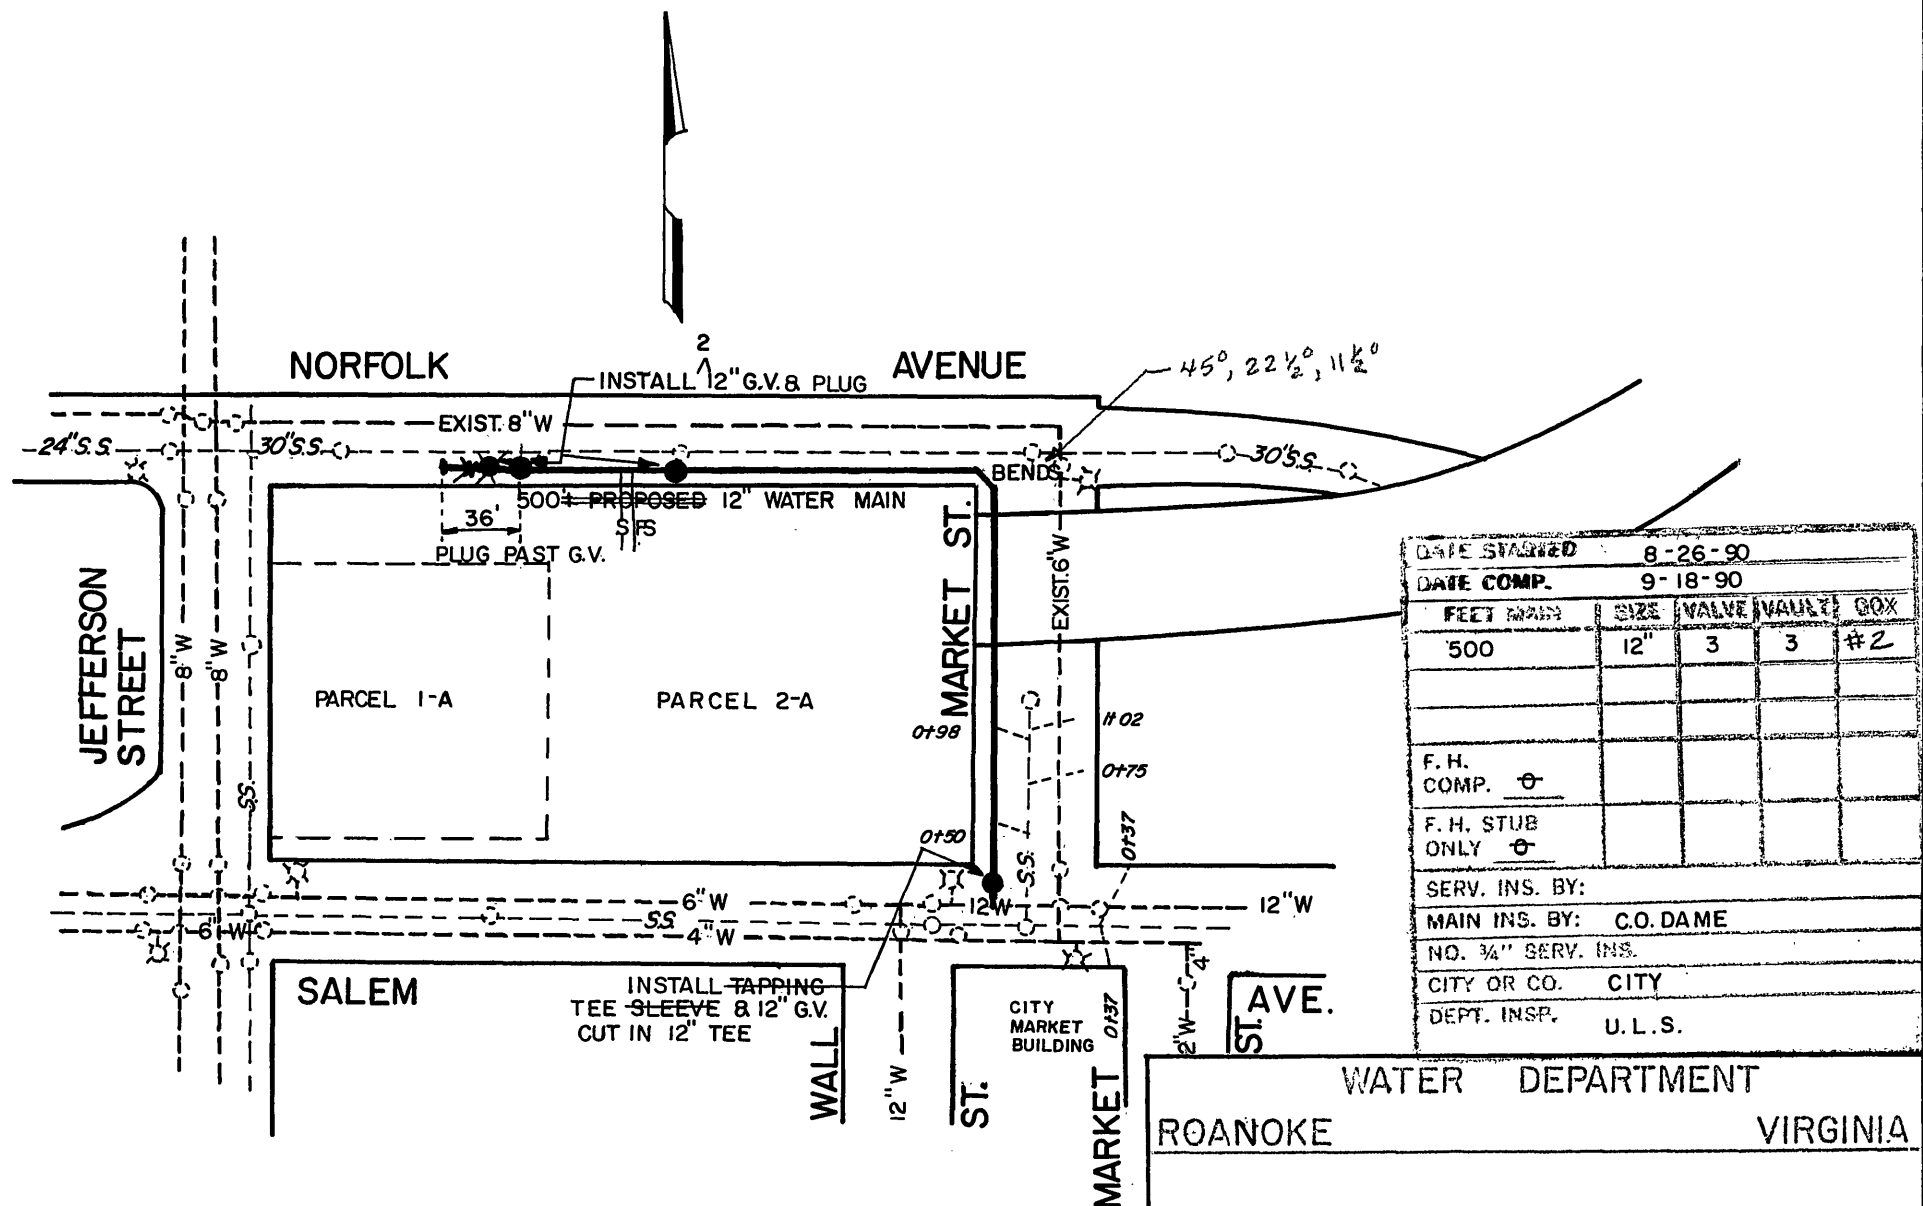

NOTE: ALL EXIST. UTILITIES SHALL BE ASCERTAINED IN THE FIELD PRIOR TO CONSTRUCTION.

DATE STARTED 8-26-90				
DATE COMP. 9-18-90				
FEET	SIZE	VALVE	VAULT	BOX
500	12"	3	3	#2
F. H. COMP. ☒				
F. H. STUB ONLY ☒				
SERV. INS. BY:				
MAIN INS. BY: C.O. DAME				
NO. 3/4" SERV. INS.				
CITY OR CO. CITY				
DEPT. INSP. U.L.S.				

WATER DEPARTMENT
ROANOKE VIRGINIA

MARKET STREET 8
NORFOLK AVENUE, S.E.

SCALE: 1" = 100'	lit B. L. 8/23/90
DATE: 8/14/90	DIRECTOR UTILITIES & OPERATIONS DATE
DIST. MAP: 401	William J. Clark 8-23-90
PLAN NO.: 90-12	DIRECTOR OF PUBLIC WORKS DATE

John A. Palmer
MANAGER UTILITY LINE SERVICES