


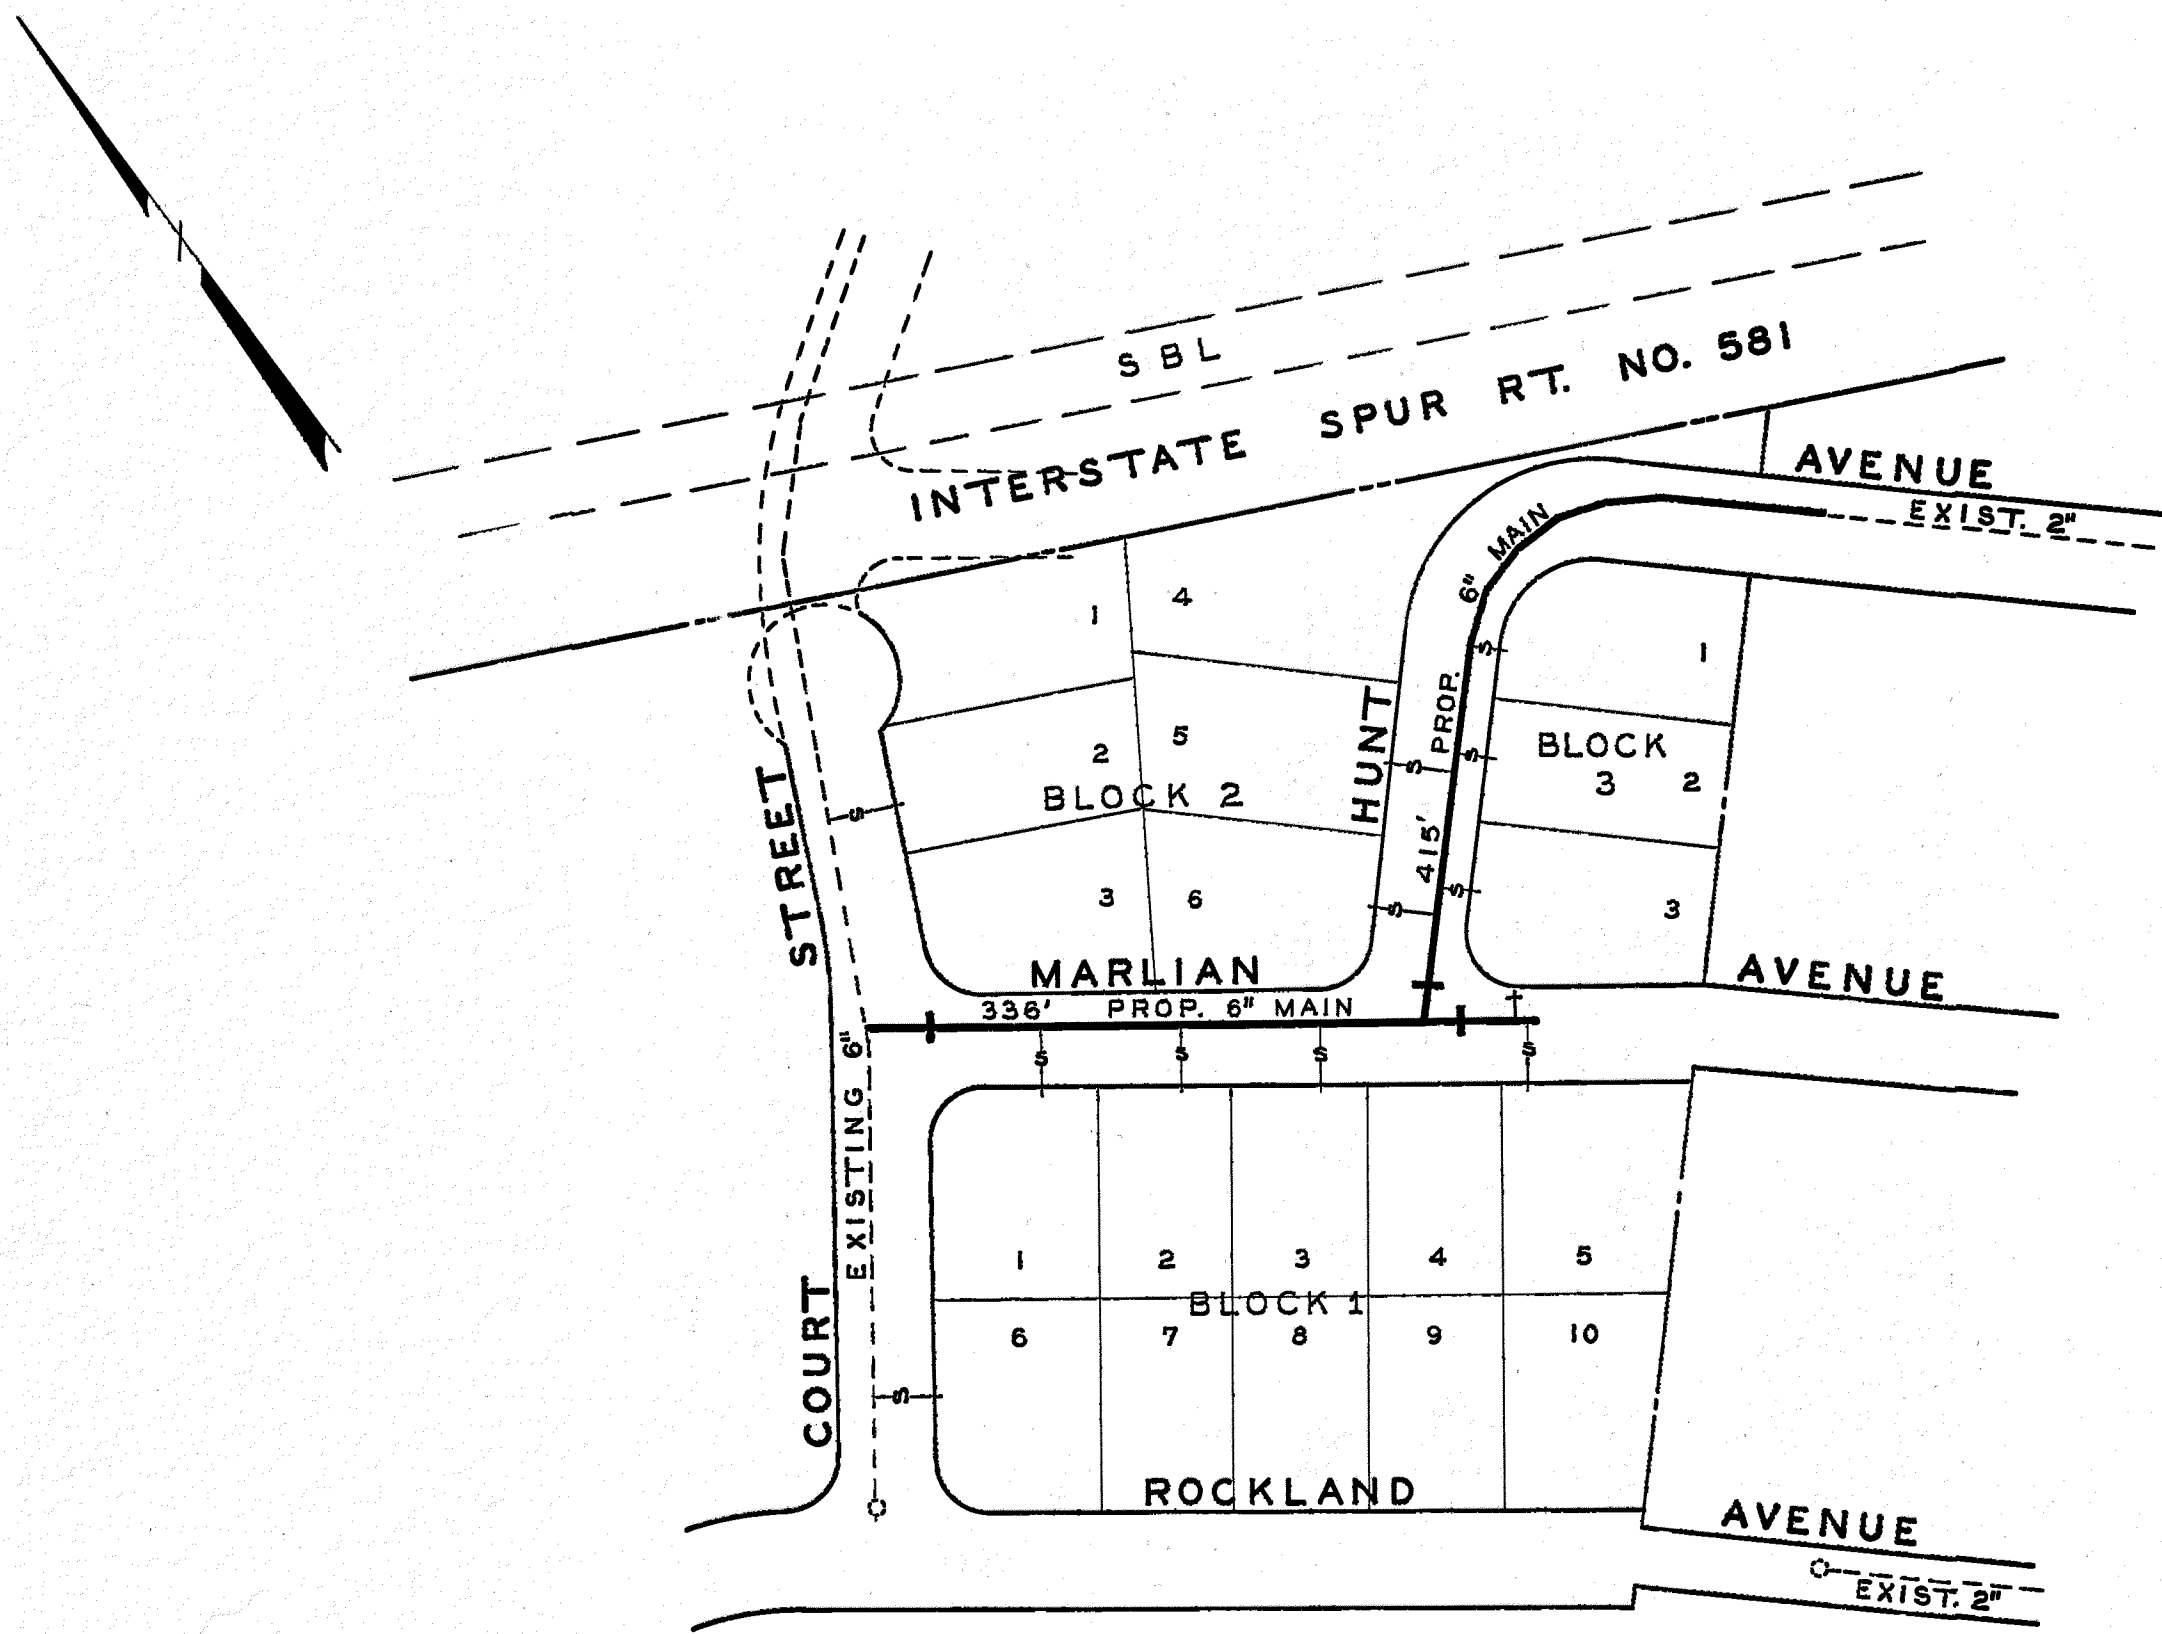

L. E. Feltus
 MGR. ROANOKE WATER DEPT.

Wm. K. Schuch
 AGENT FOR ROANOKE PLANNING COMM.

H. Clute Broyles
 CITY ENGINEER OF ROANOKE, VA.

Joe J. Montuori
 DIRECTOR OF PUBLIC WORKS

1-29-62
 DATE

1-29-62
 DATE

1-30-62
 DATE

1-29-62
 DATE

DATE STARTED APRIL 20, 1962				
DATE COMP. APRIL 26, 1962				
FEET MAIN	SIZE	VALVE	VAULT	BOX
751	6"	3	3	
F. H. COMP.				
F. H. STUB ONLY	1	6"	1	1
SERV. INS. BY: BRH				
MAINS INS. BY: BRH				
NO. 3/4" SERV. INS. 11				
CITY OR CO. CITY				
DEPT. INSP.				

WATER DEPARTMENT
 CITY OF ROANOKE, VA.
 MARLIAN COURT
 SCALE - 1"=100'
 DRAWN BY N.H.C. JAN. 19, 1962