




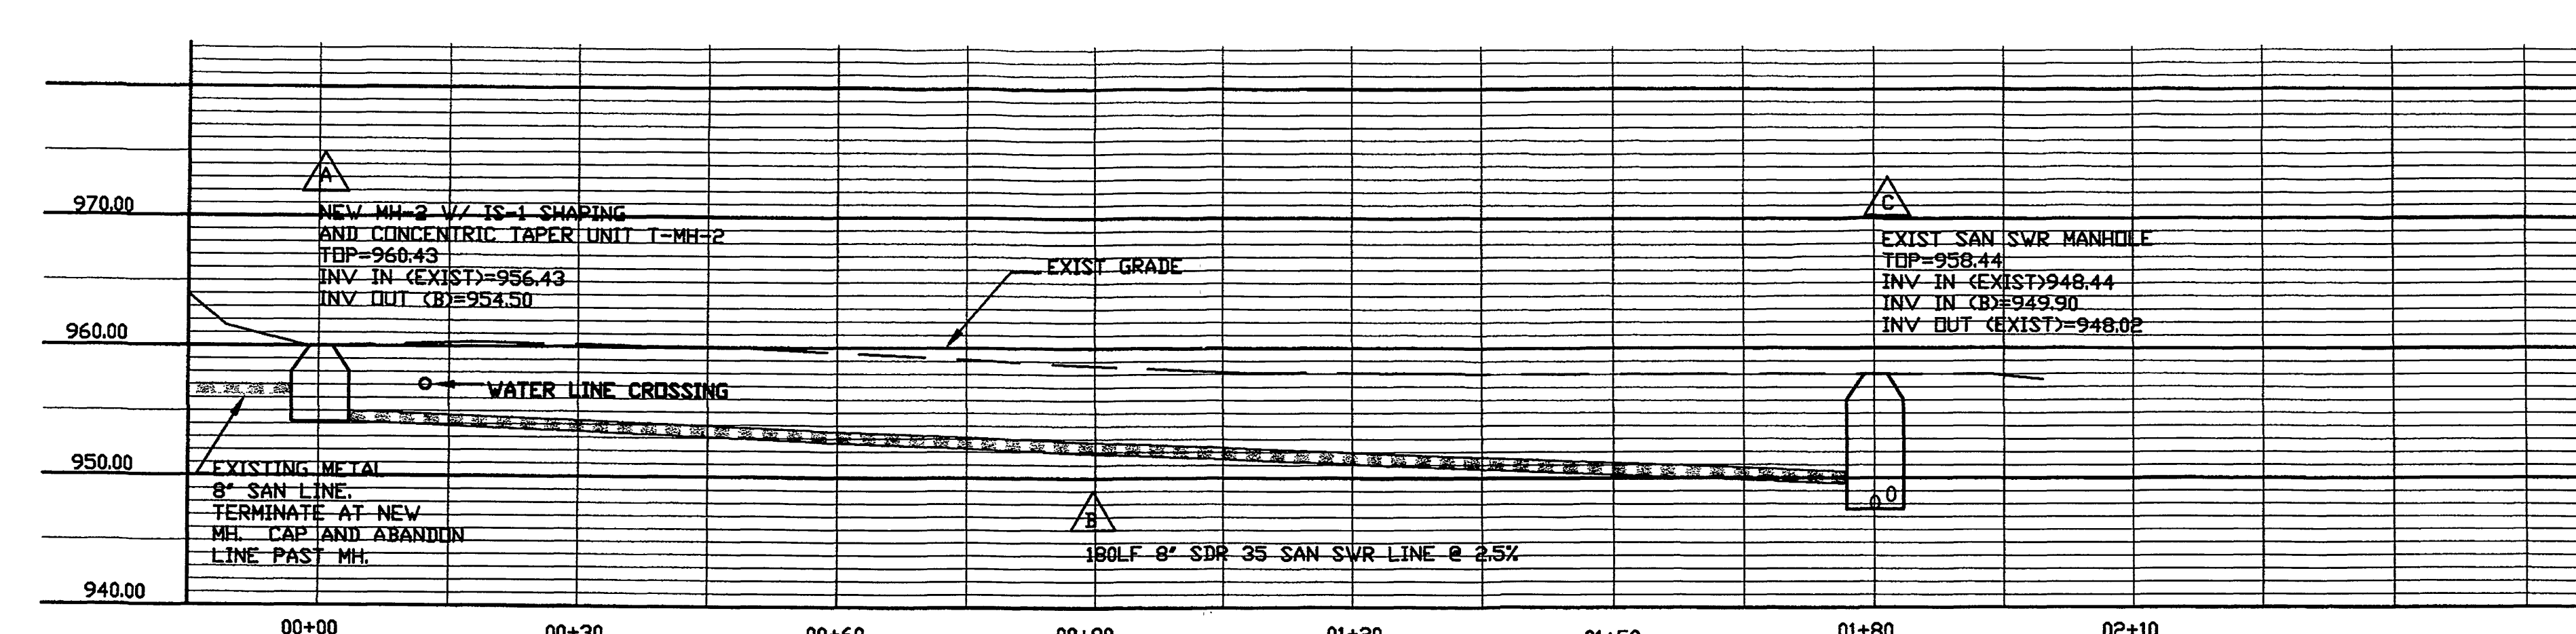


SANITARY SEWER PROFILE
SCALE: VERT - 1"=10'
HORIZ - 1"=15'

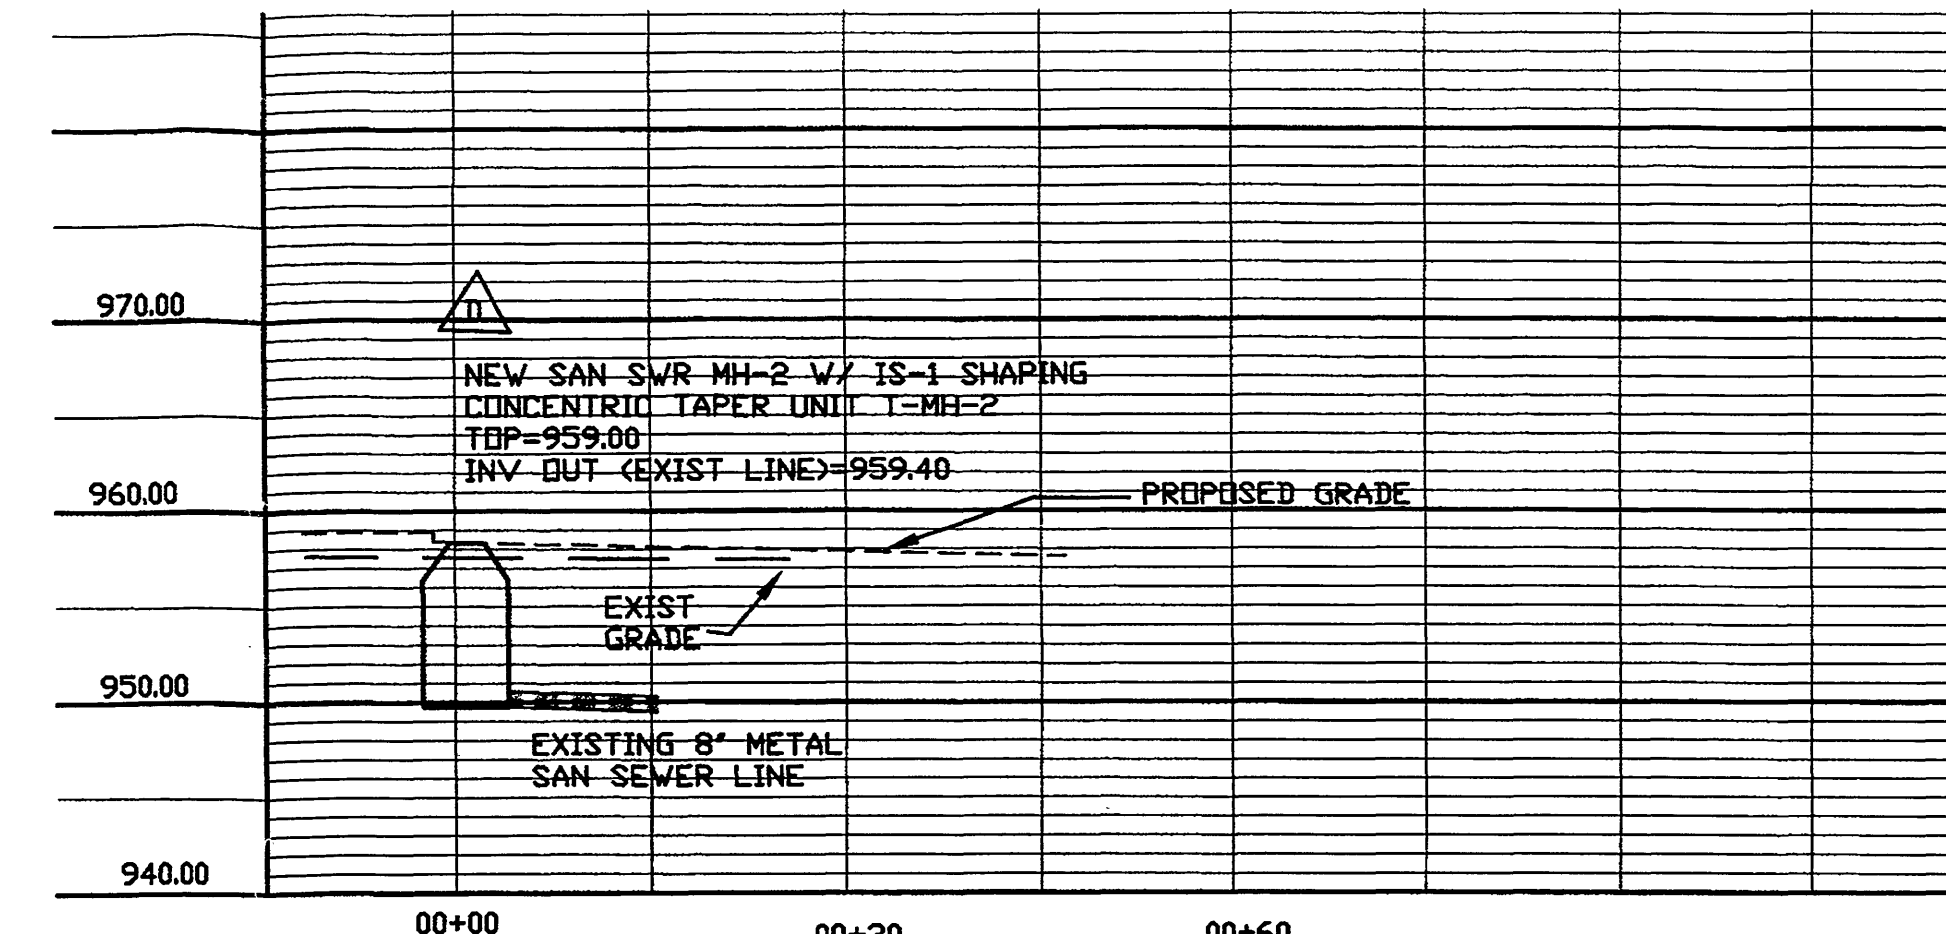


SANITARY SEWER PROFILE
SCALE: VERT - 1"=10'
HORIZ - 1"=15'

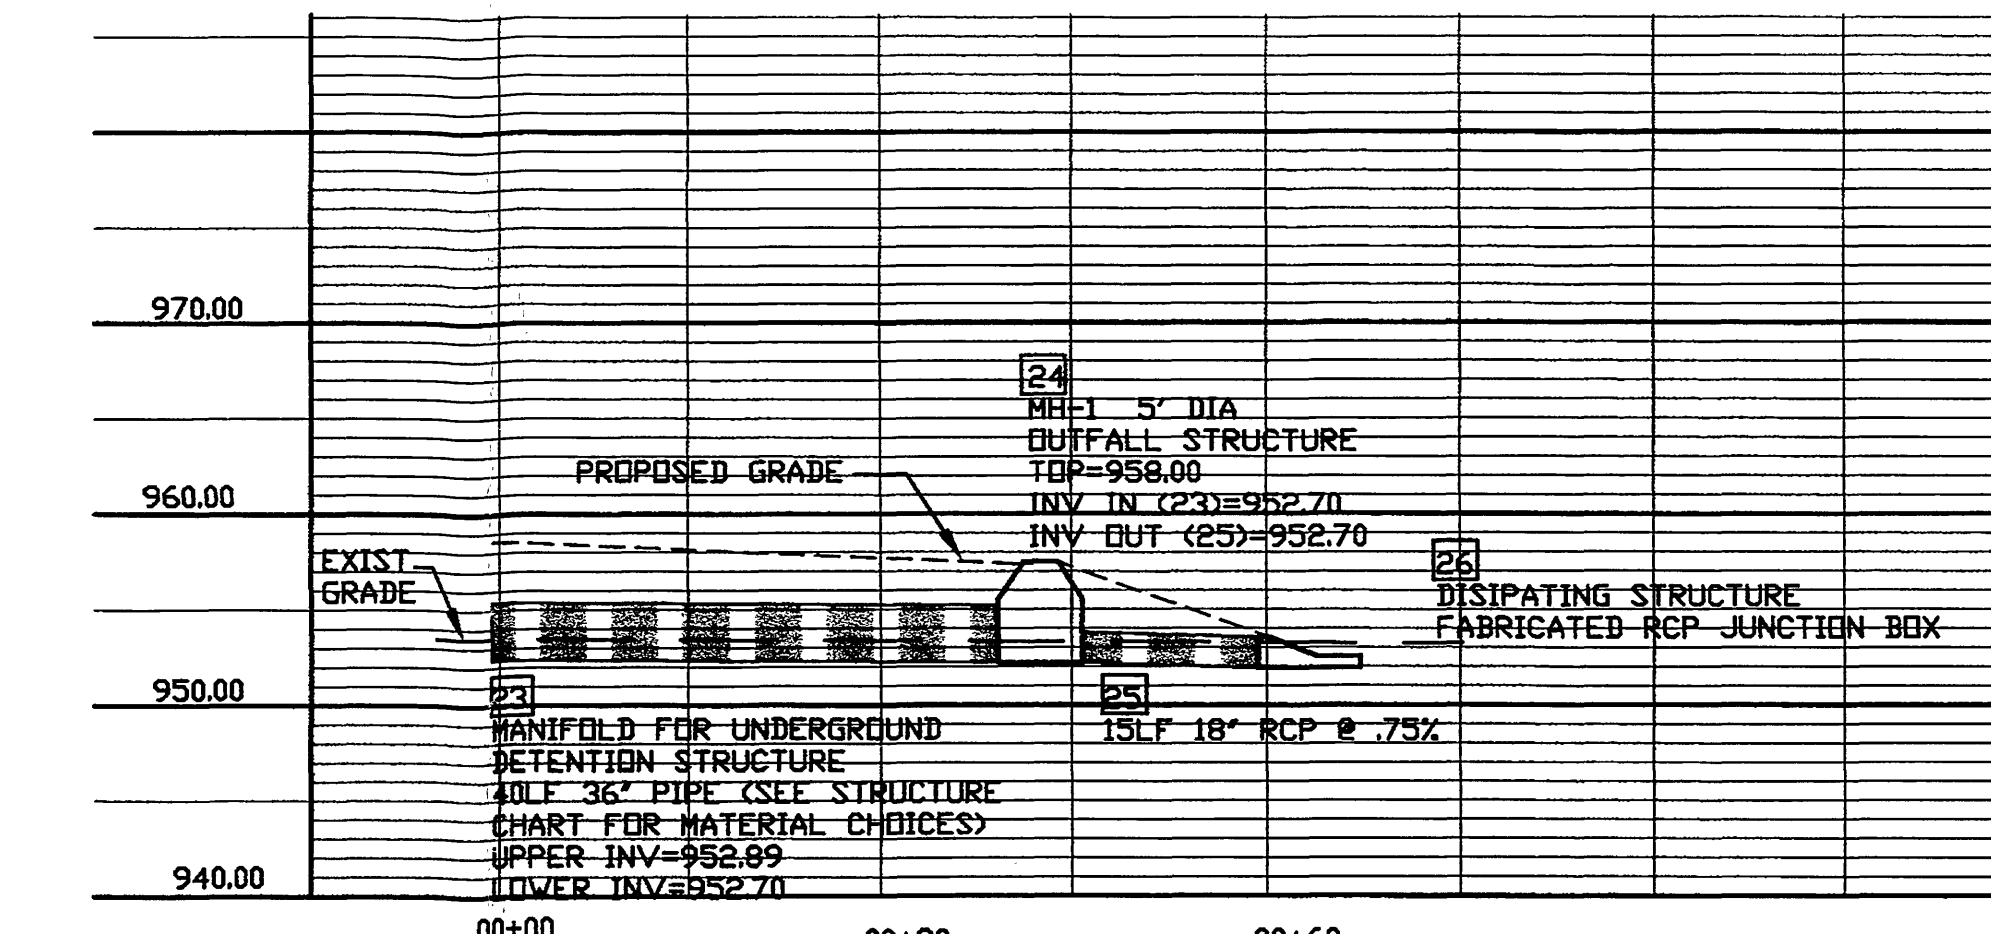


STORM SEWER PROFILE
SCALE: VERT - 1"=10'
HORIZ - 1"=15'

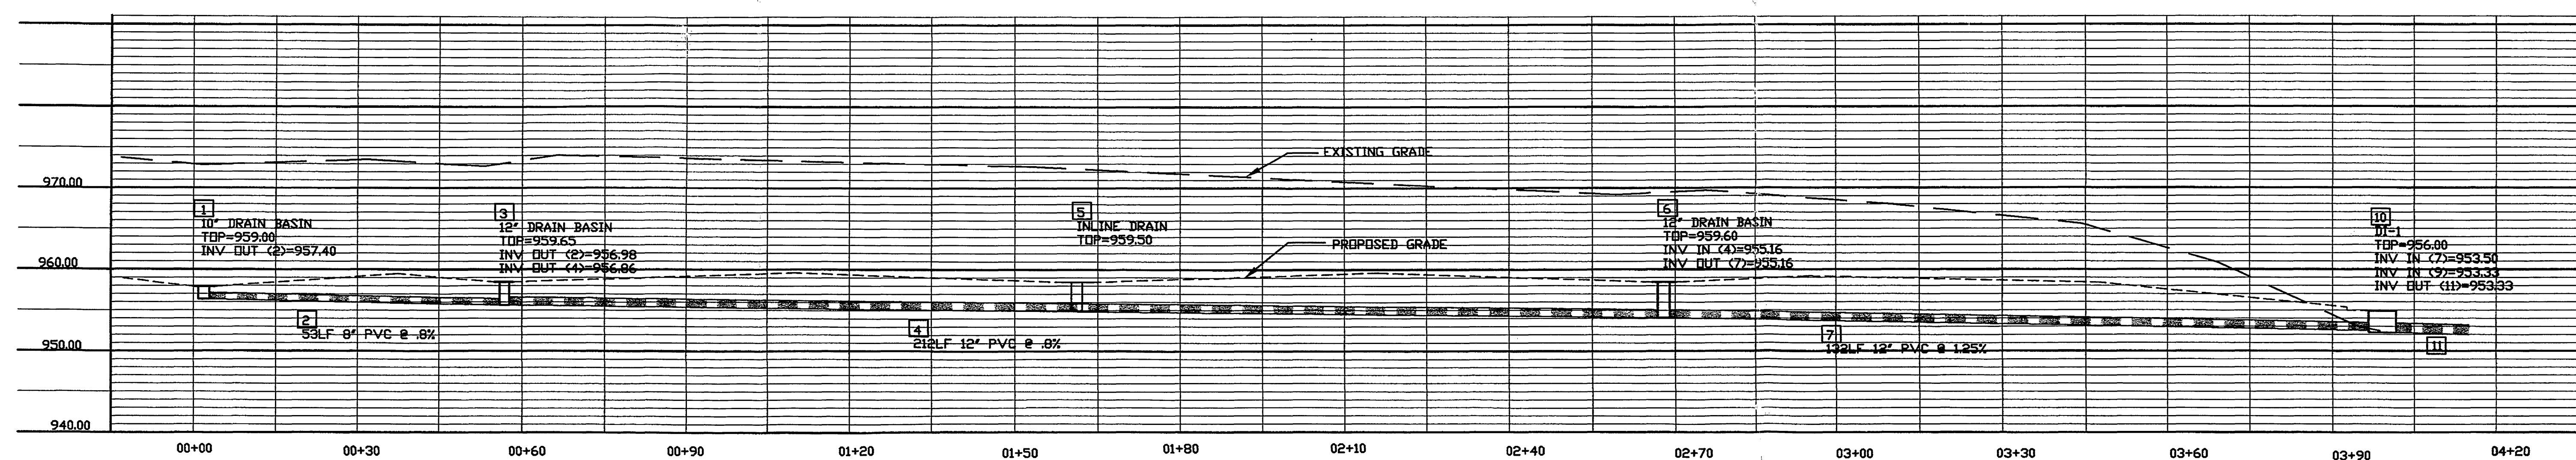


STORM SEWER PROFILE
SCALE: VERT - 1"=10'
HORIZ - 1"=15'

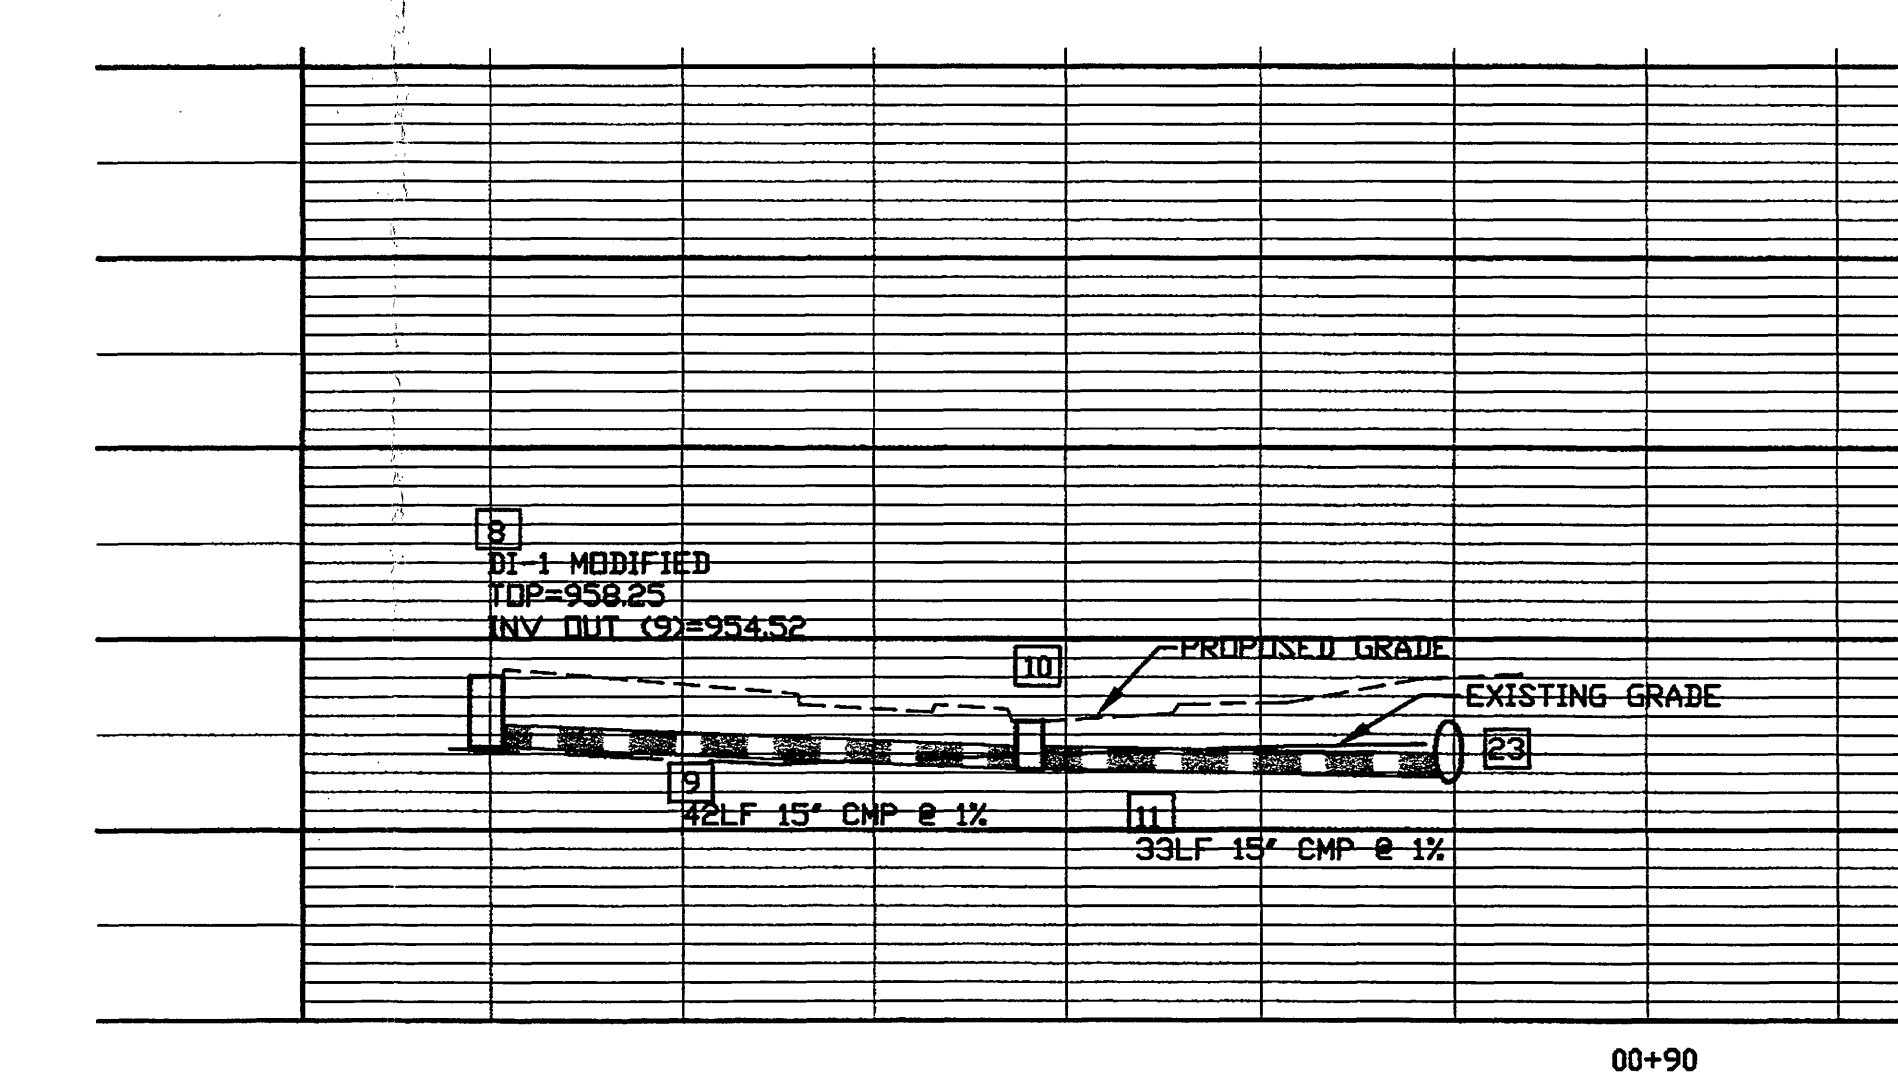


STORM SEWER PROFILE
SCALE: VERT - 1"=10'
HORIZ - 1"=30'

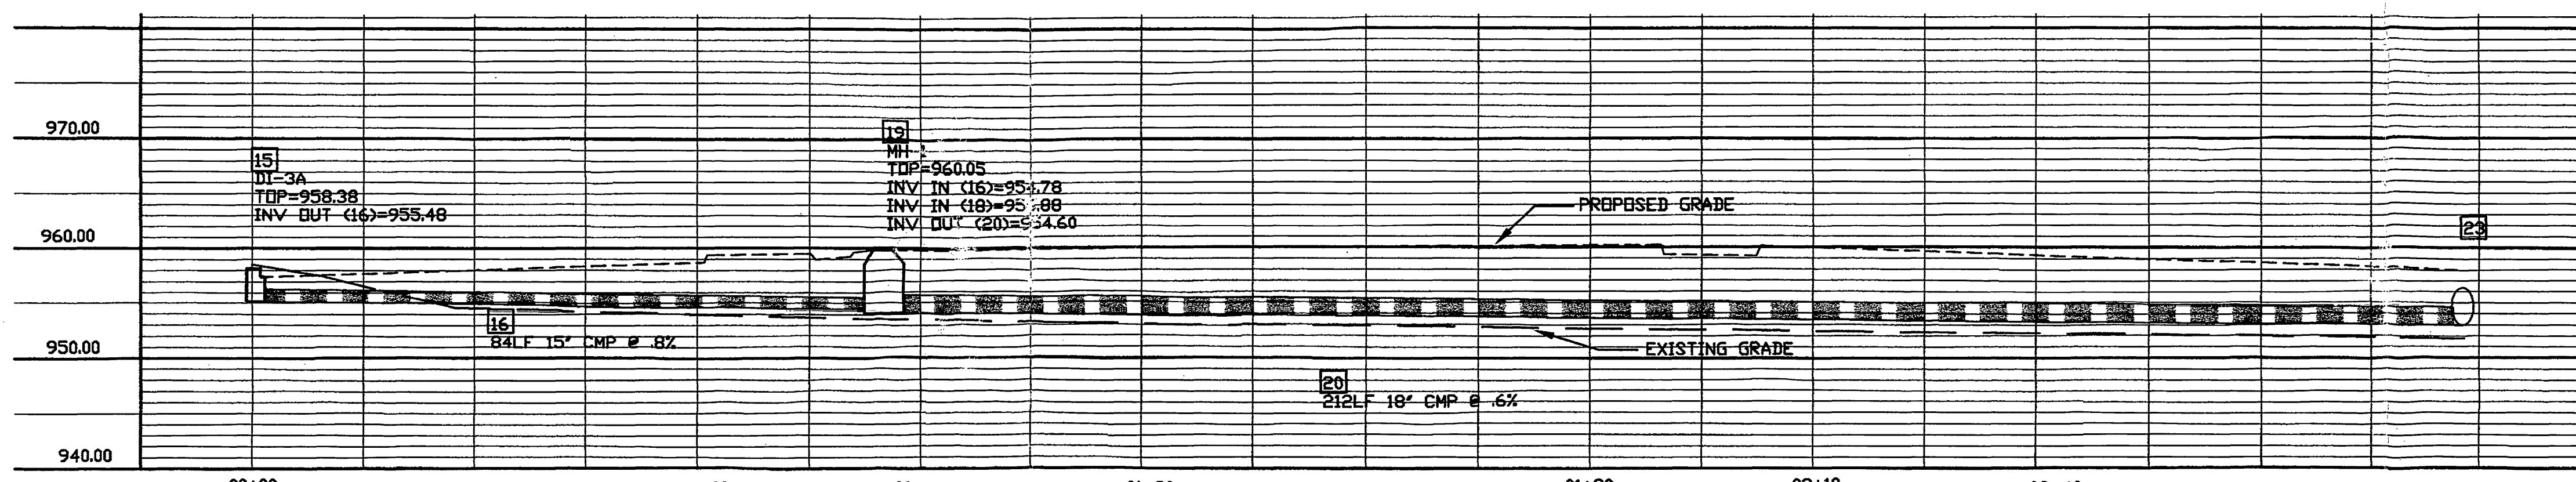


STORM SEWER PROFILE
SCALE: VERT - 1"=10'
HORIZ - 1"=15'

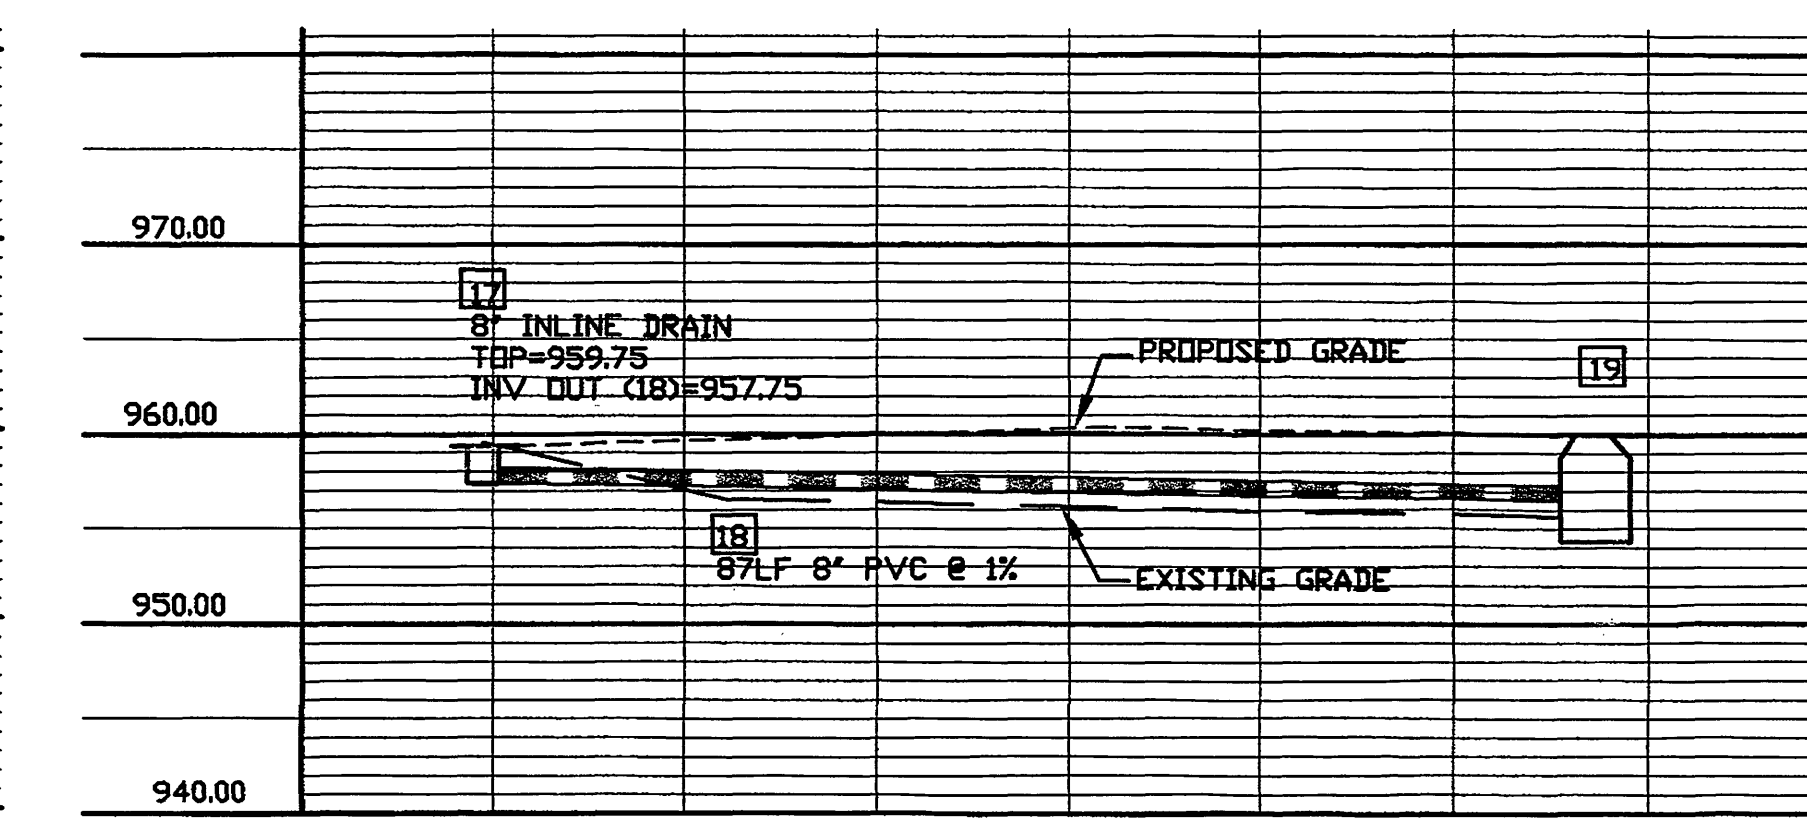


STORM SEWER PROFILE
SCALE: VERT - 1"=10'
HORIZ - 1"=15'

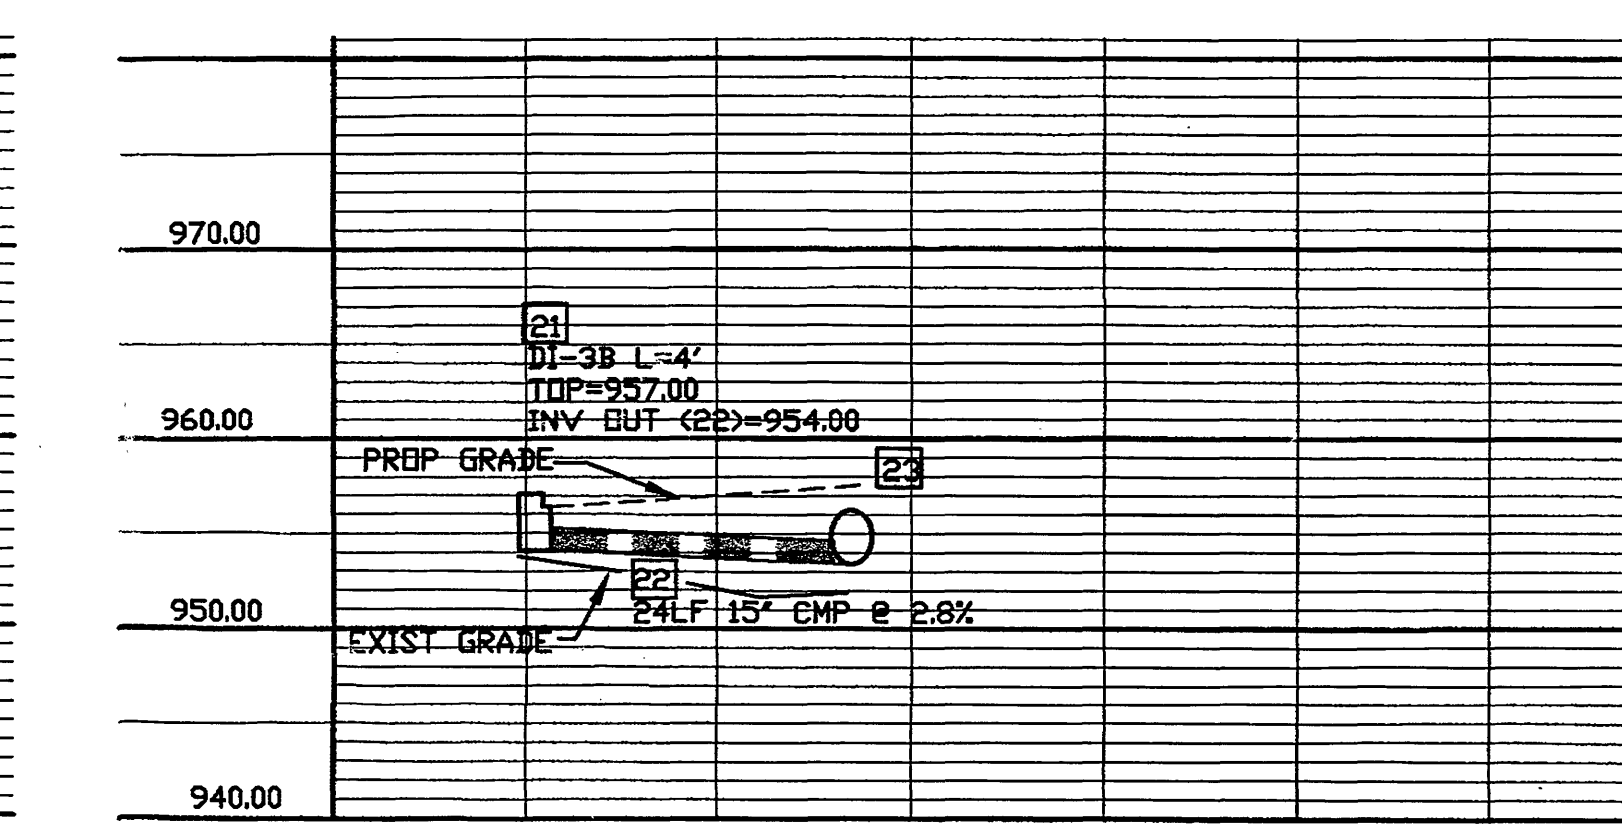

STORM SEWER PROFILE
SCALE: VERT - 1"=10'
HORIZ - 1"=15'

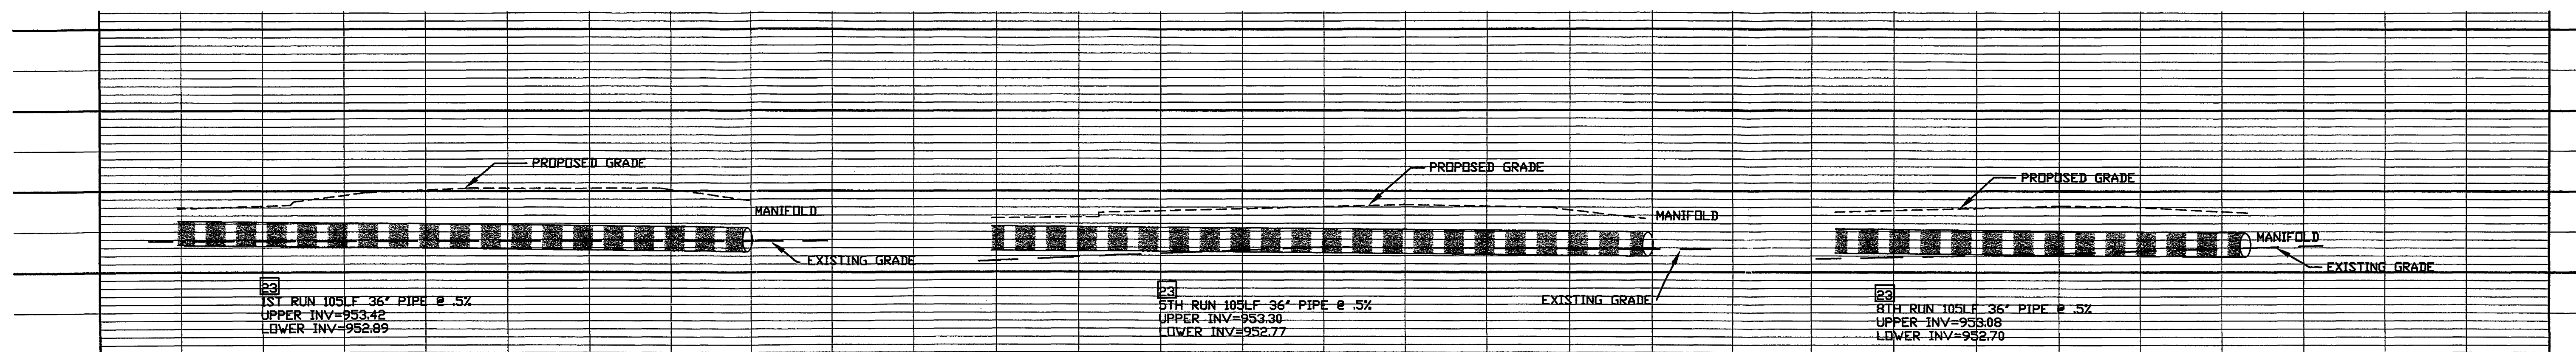

STORM SEWER PROFILE
SCALE: VERT - 1"=10'
HORIZ - 1"=15'

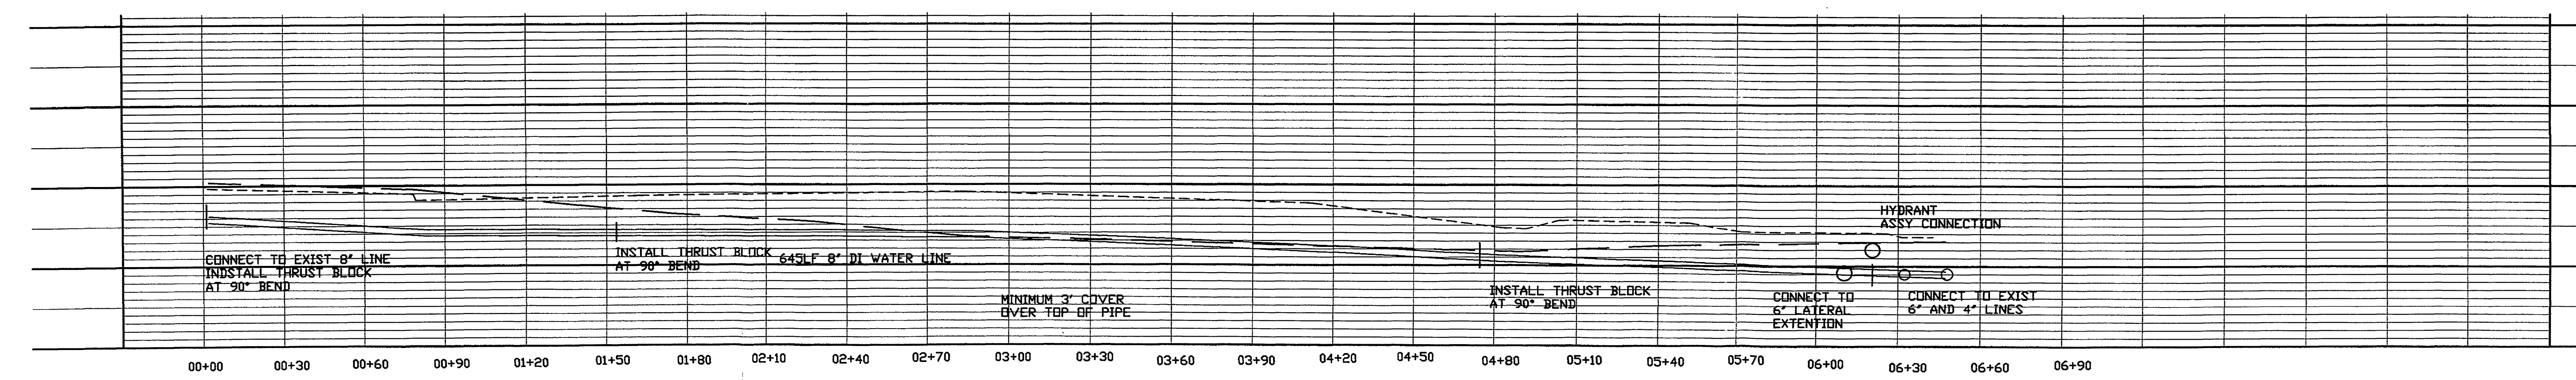

WATER LINE PROFILE
SCALE: VERT - 1"=10'
HORIZ - 1"=30'