

LOT #	CLEANOUT INV. ELEV.	MIN. BLDG. ELEV.	LOT #	CLEANOUT INV. ELEV.	MIN. BLDG. ELEV.
BLDG. A			BLDG. G		
1	1077.77	1079.77	4	1075.39	1077.39
2	1078.06	1080.06	5	1075.57	1077.57
3	1078.46	1080.46	6	1075.78	1077.78
			7	1076.06	1078.06
BLDG. B			8	1076.16	1078.16
1	1078.11	1080.11			
2	1078.19	1080.19	BLDG. H		
3	1078.80	1080.80	1	1075.65	1077.65
			2	1075.65	1077.65
BLDG. C			3	1075.41	1077.41
1	1078.50	1080.50	4	1075.73	1077.73
2	1078.23	1080.23	5	1075.94	1077.94
3	1077.84	1079.84	6	1076.40	1078.40
4	1077.44	1079.44	7	1076.40	1078.40
			8	1076.01	1078.01
BLDG. D			9	1076.20	1078.20
1	1075.49	1077.49			
2	1076.24	1078.24			
3	1077.77	1079.77			
BLDG. E					
1	1074.75	1076.75			
2	1074.53	1076.53			
3	1074.26	1076.26			
BLDG. F					
1	1078.52	1080.52			
2	1078.01	1080.01			
3	1077.45	1079.45			
4	1077.35	1079.35			
5	1076.93	1078.93			
BLDG. G					
1	1074.87	1076.87			
2	1074.95	1076.95			
3	1075.24	1077.24			

NOTE 8 X 4 "T" Y's used to connect main to cleanout.

MANHOLE DEPTH

SEWER MANHOLE	DEPTH
1	7.0'
2	7.0'
3	8.8'
4	8.0'
5	6.8'
6	8.5'
7	8.0'
8	8.5'
9	8.1'
10	7.0'

BUILDING	UNIT	LENGTH FROM MANHOLE	DISTANCE OFF MAIN	DEPTH OF CLEANOUT
A	1	0+53	10	6.7'
A	2	0+95	10	7.0'
A	3	1+27	10	7.0'
B	1	0+77	10	9.2'
B	2	1+13	10	8.5'
B	3	OUT MANHOLE #8	10	9.2'
C	1	OUT MANHOLE #2	10	8.5'
C	2	2+97	10	8.0'
C	3	2+55	10	8.0'
C	4	2+14	10	7.5'
D	1	1+46	10	7.0'
D	2	1+03	10	7.5'
D	3	0+62	10	8.0'
E	1	1+40	10	7.0'
E	2	0+99	10	6.5'
E	3	0+55	10	6.5'
F	1	OUT MANHOLE #5	10	6.5'
F	2	0+80	10	6.5'
F	3	0+42	10	7.0'
F	4	0+05	10	7.0'
F	5	0+49	10	6.5'
G	1	0+36	10	7.0'
G	2	0+56	10	8.0'
G	3	0+78	10	7.5'
G	4	0+98	10	6.0'
G	5	1+16	10	6.5'
G	6	1+37	10	6.0'



BUILDING	UNIT	LENGTH FROM MANHOLE	DISTANCE OFF MAIN	DEPTH OF CLEANOUT
G	7	1+57	10	6.0'
G	8	1+78	10	7.0'
H	1	OUT MANHOLE #9	10	7.0'
H	2	OUT MANHOLE #9	10	8.0'
H	3	0+22	10	7.0'
H	4	0+41	10	7.0'
H	5	0+61	10	7.0'
H	6	OUT MANHOLE #10	10	6.5'
H	7	OUT MANHOLE #10	10	6.5'
H	8	1+53	10	7.0'

MANHOLE LOCATION

SEWER MANHOLE	FROM	FROM
1	8624 "A"	8628 "C"
	63.0'	58.0'
2	8600 "C"	8616 "A"
	62.0'	133.0'
3	8624 "A"	8628 "C"
	61.0'	55.0'
4	8624 "A"	8628 "C"
	133.0'	111.0'
5	8641 "B"	8641 "A"
	91.0'	59.0'
6	8614 "A"	8614 "B"
	260.0'	232.0'
7	8614 "A"	8614 "B"
	68.0'	105.0'
8	8606 "A"	8607 "A"
	65.0'	52.0'
9	8614 "A"	8614 "B"
	263.0'	247.0'
10	8614 "A"	8614 "B"
	189.0'	177.0'

* See sheet SH 3 for building corners

UTILITIES (WATER AND SEWER) TO BE INSTALLED IN ACCORDANCE WITH THE ROANOKE COUNTY WATER AND SEWER REGULATIONS.

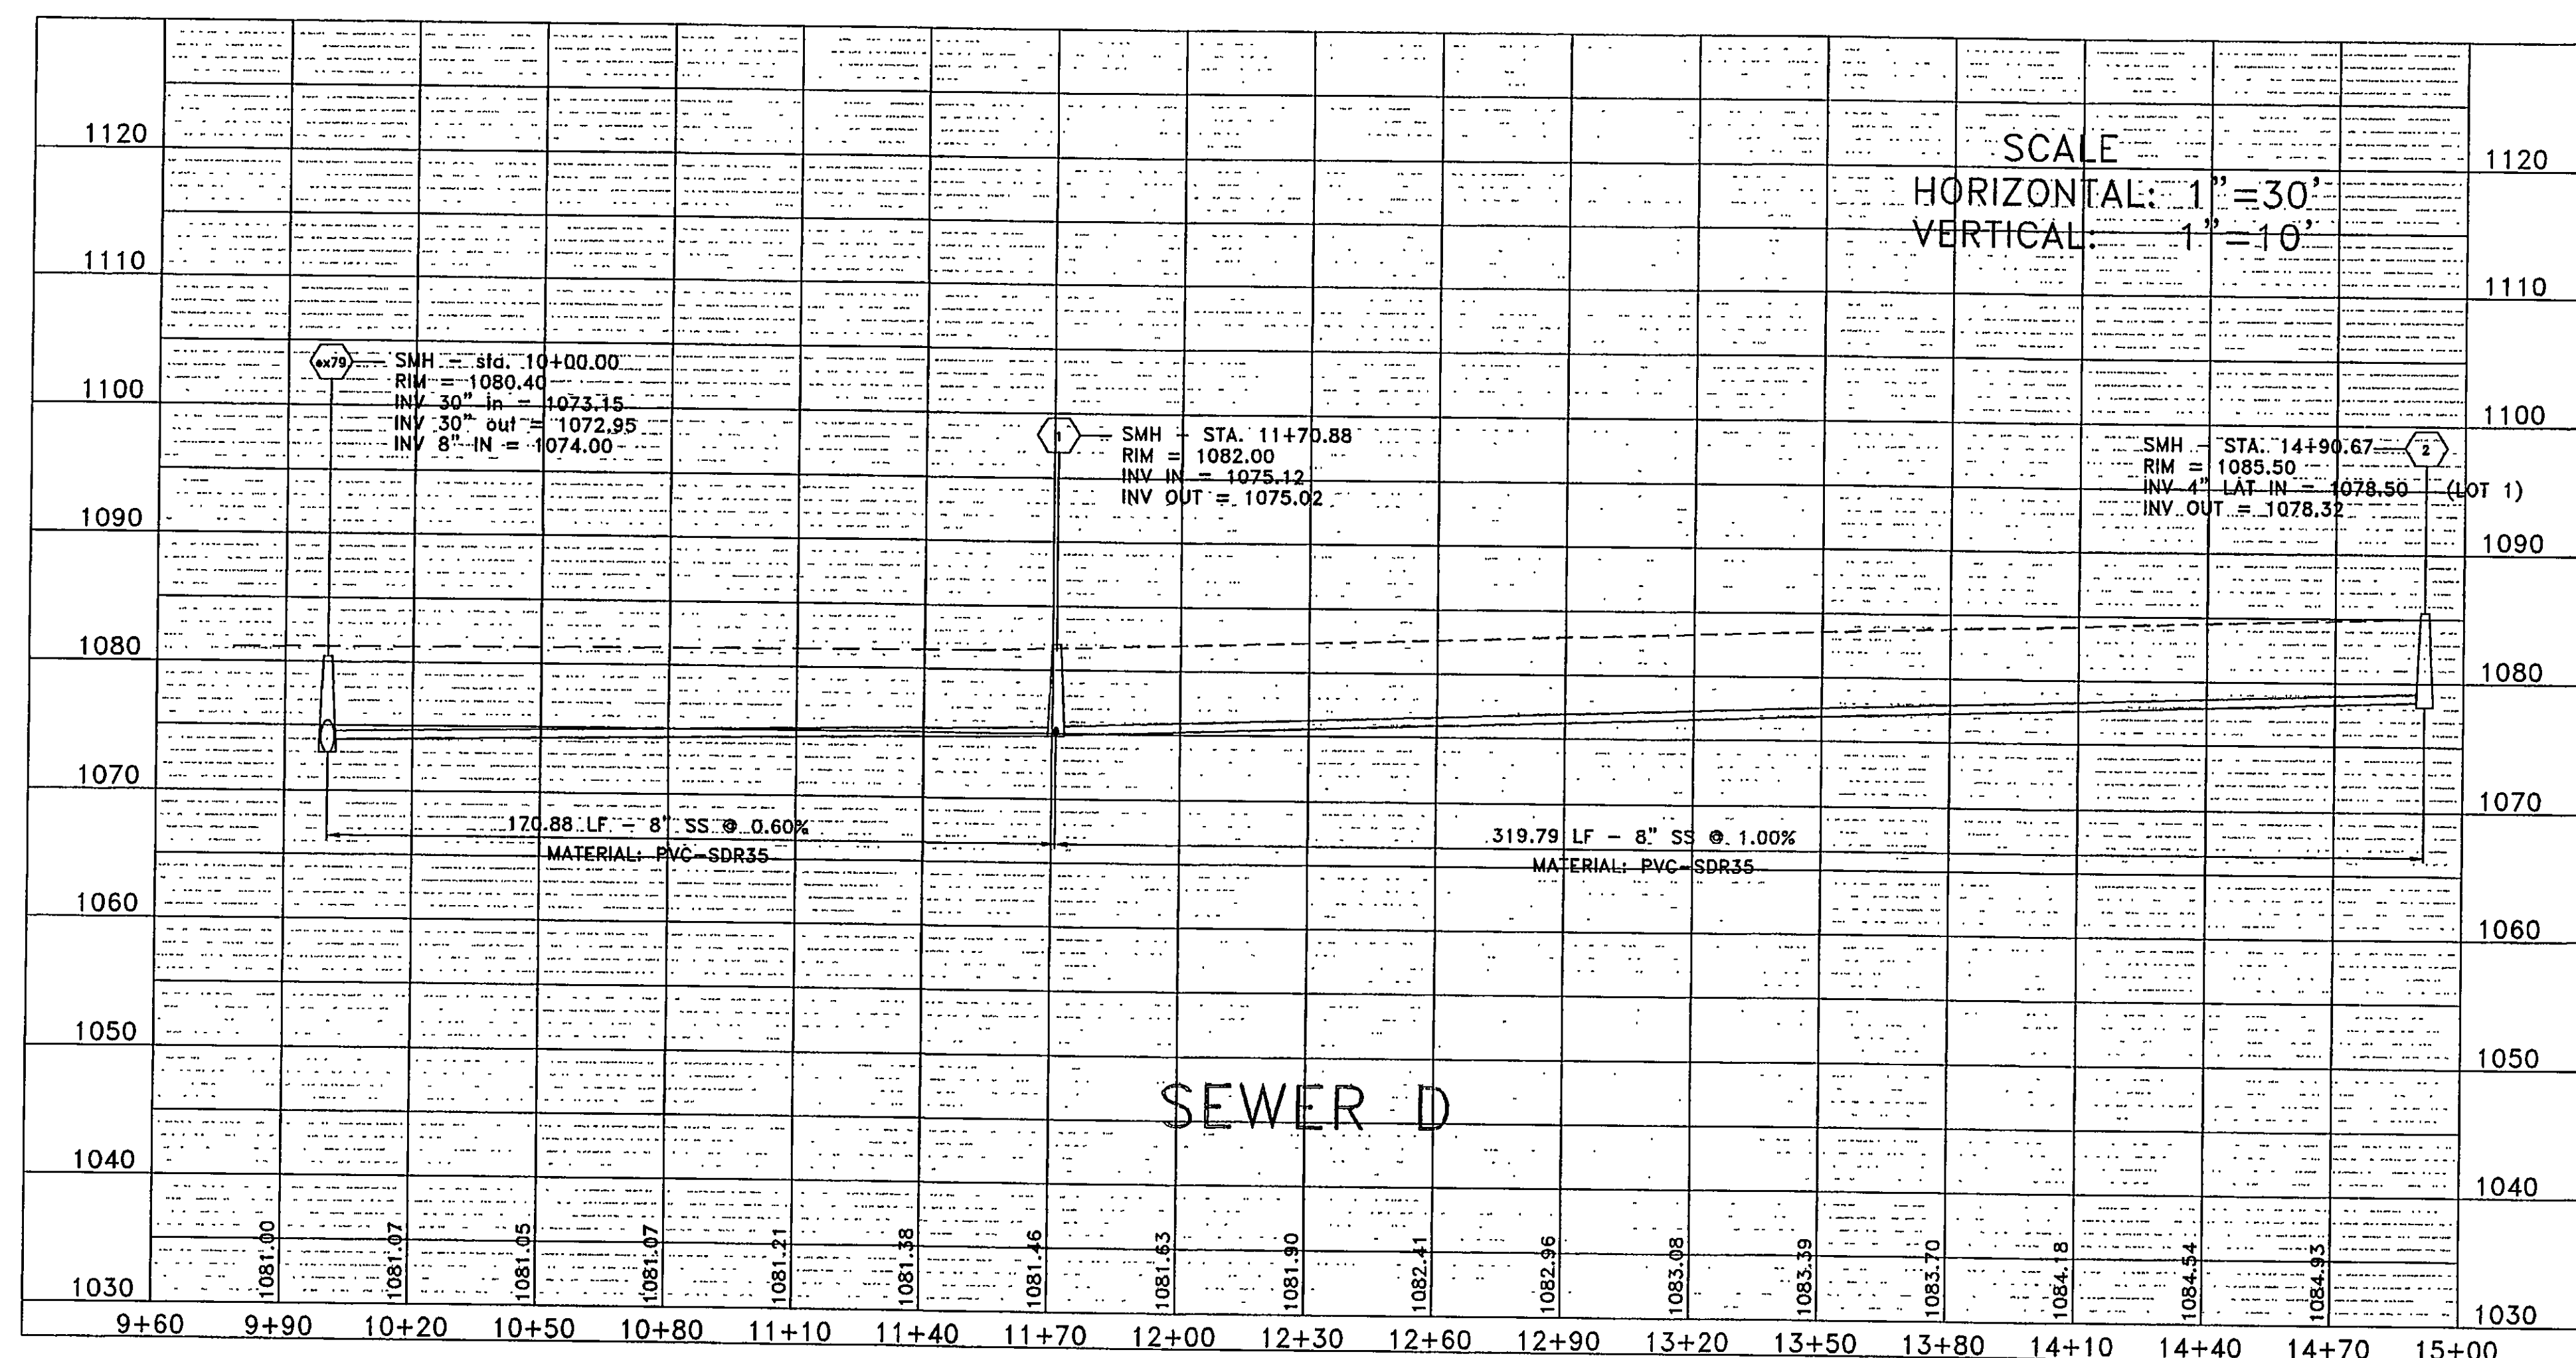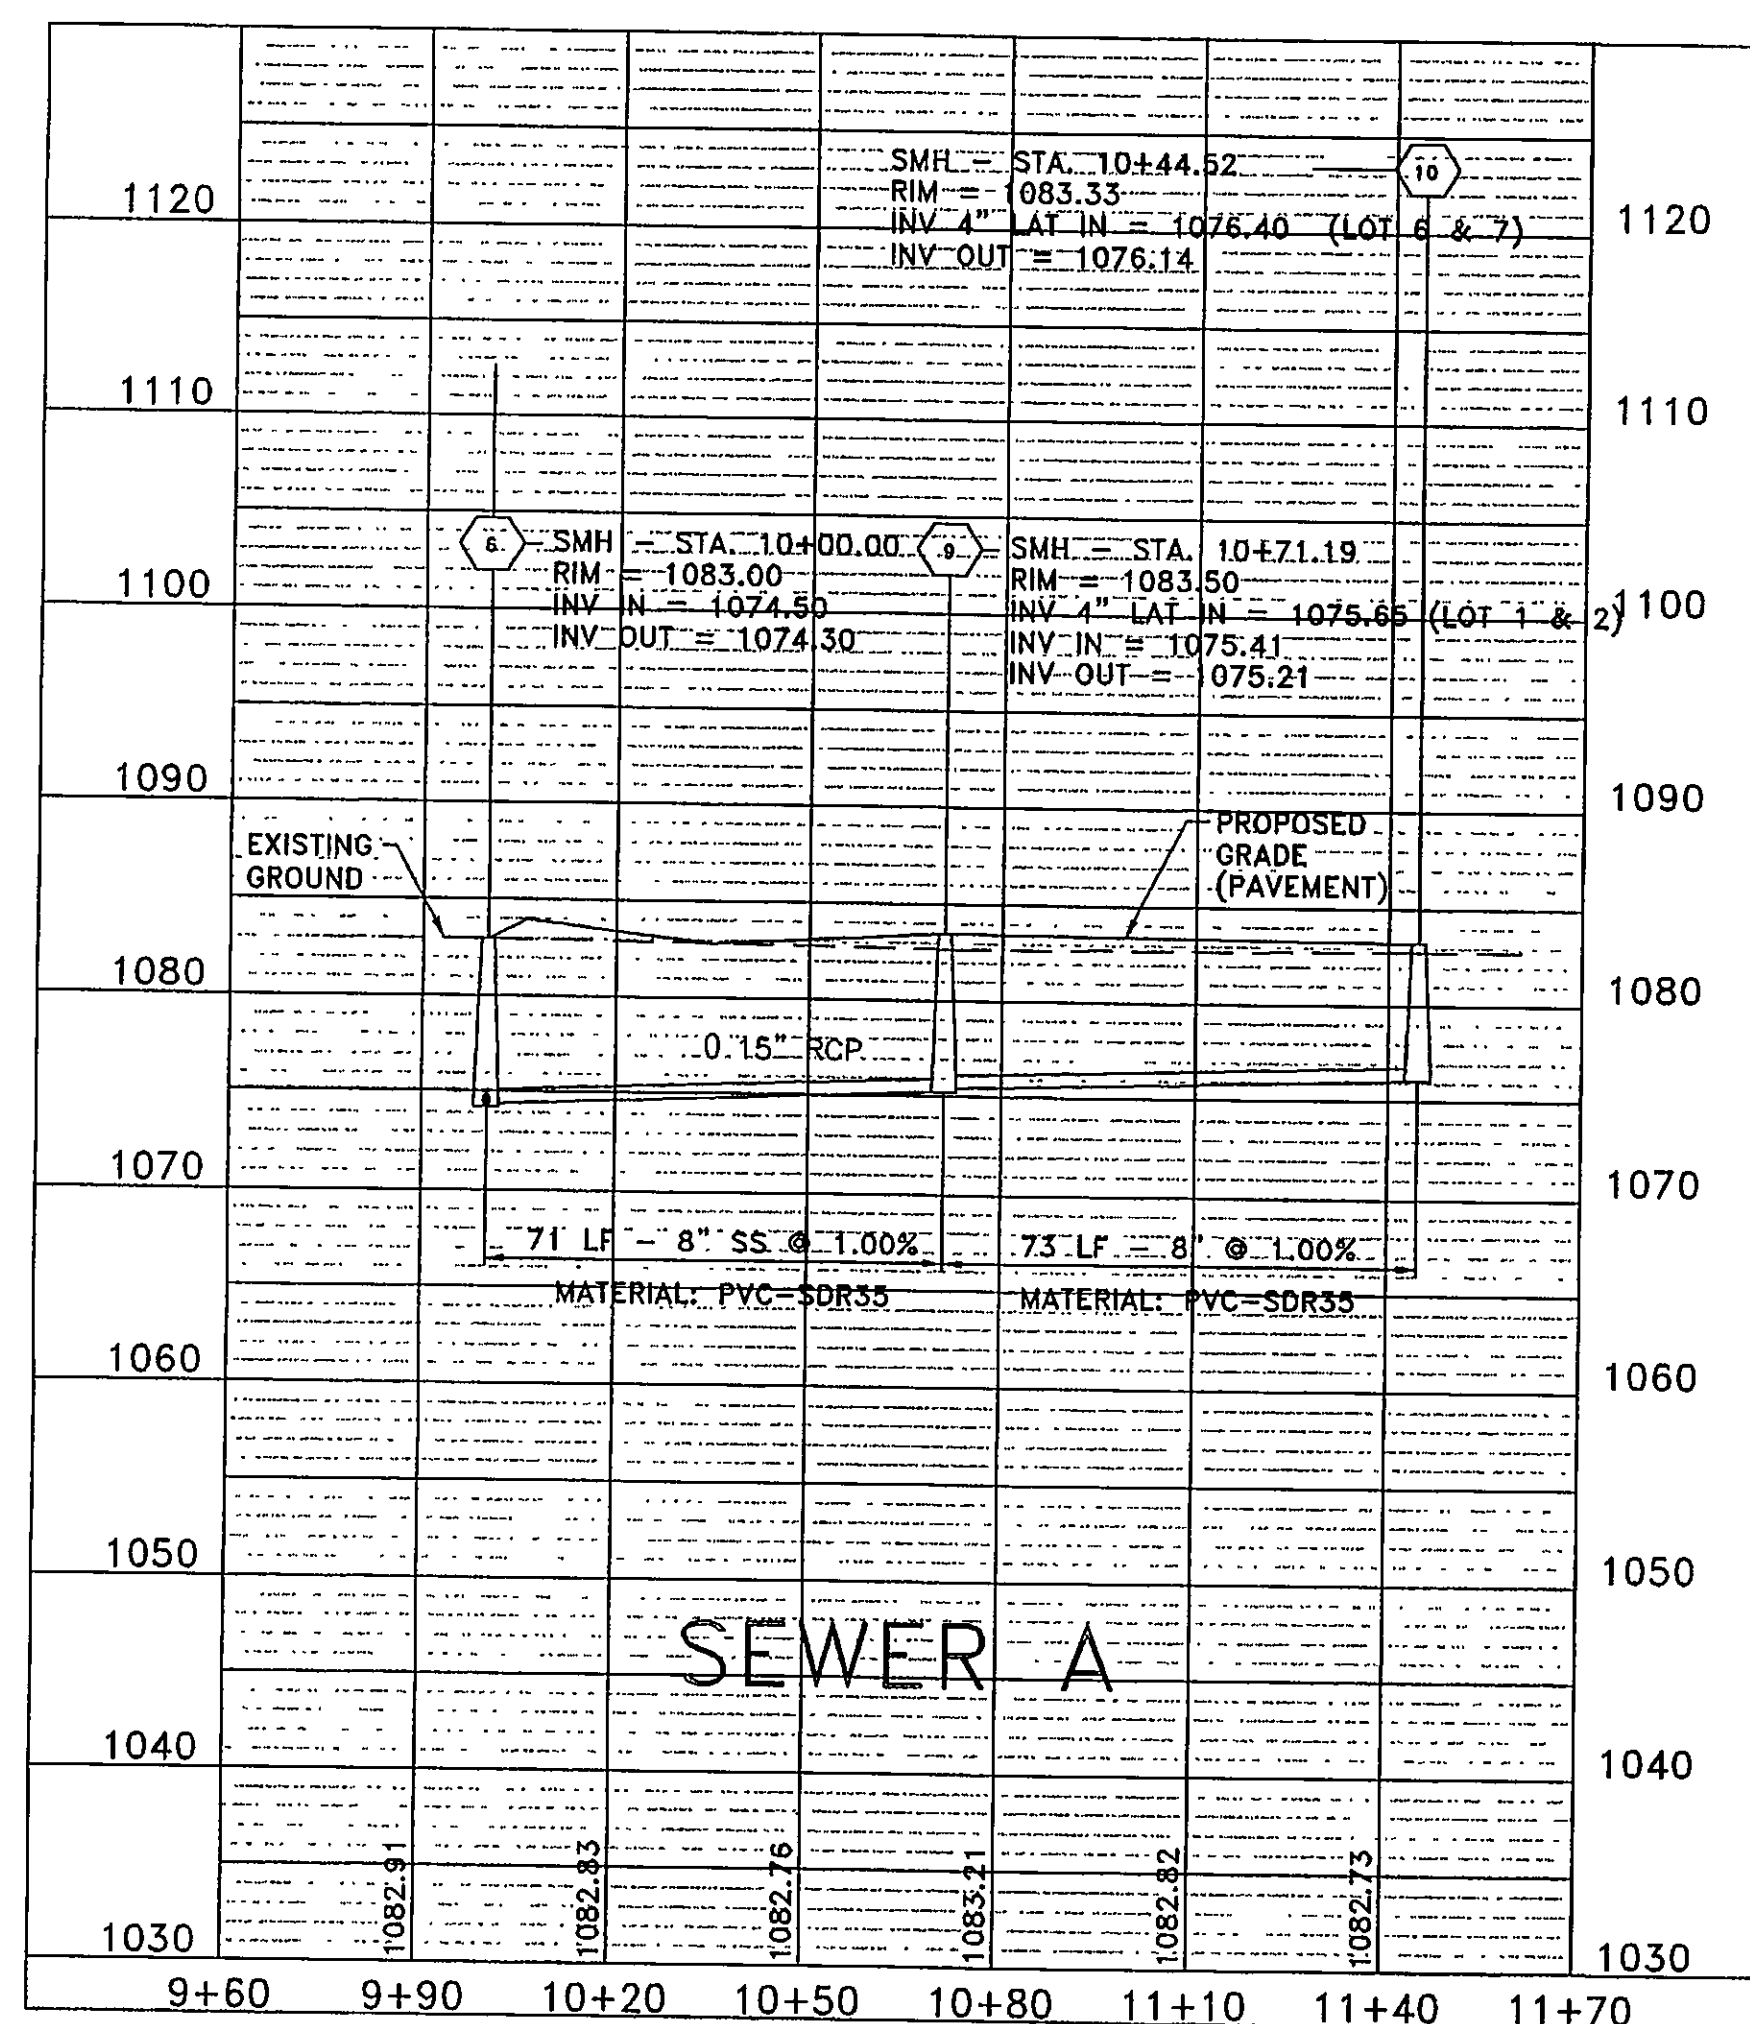

DATE: 12-02-02
02-20-03
03-28-03


PIERSON
ENGINEERING
&
SURVEYING

P.O. BOX 311
1324 ROANOKE ROAD
DALEVILLE, VA 24083

(540) 966-3027 TEL
(540) 966-5906 FAX
e-mail: rpierson@rbnet.com

SUBDIVISION PLAN
FOR
MEADOWBROOK - PHASE III
ROANOKE COUNTY, VIRGINIA

SEWERLINE

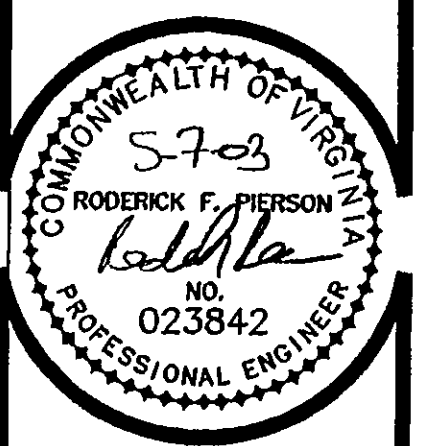

COMMISSION
R200292

SHEET
SH5

C/MEADOWBROOK/SH1