


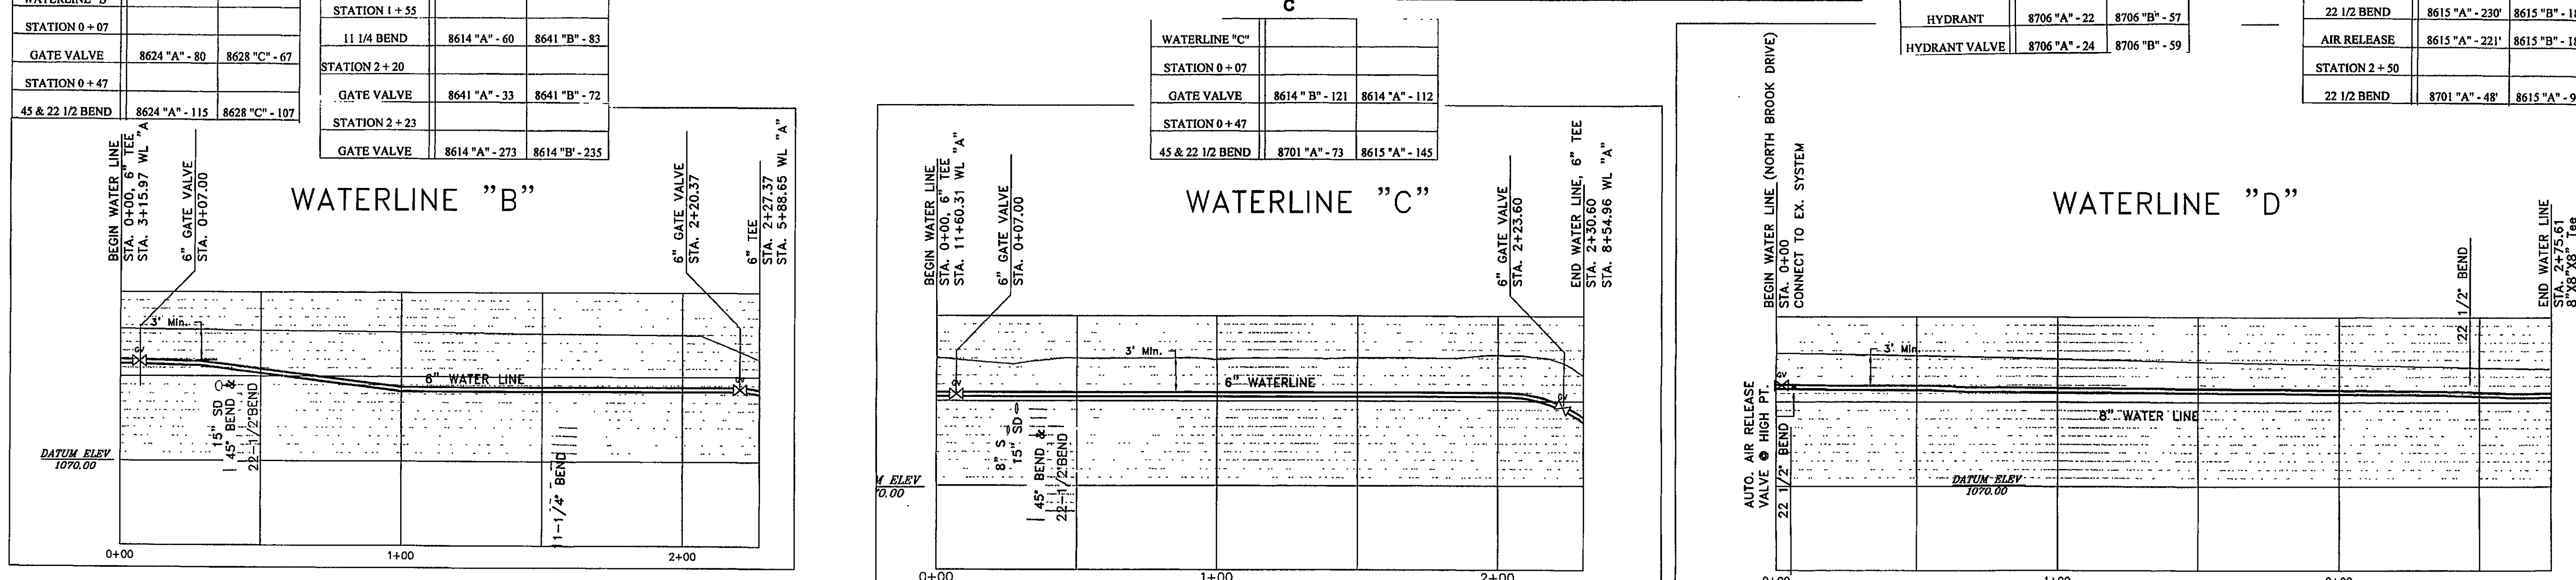

Single meter at the corner
A-1, B-3, D-1, E-1, F-5