
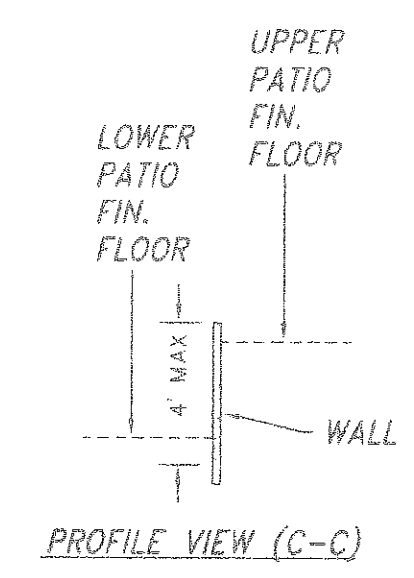
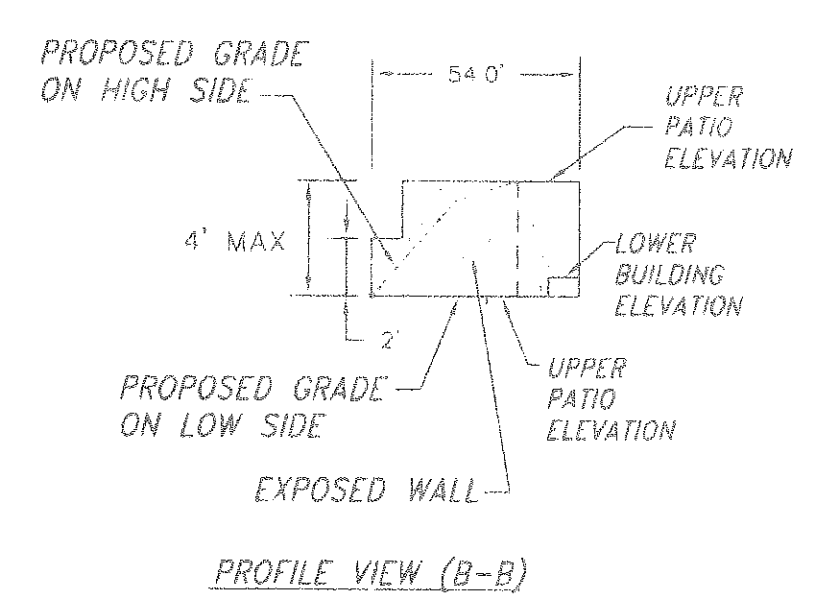
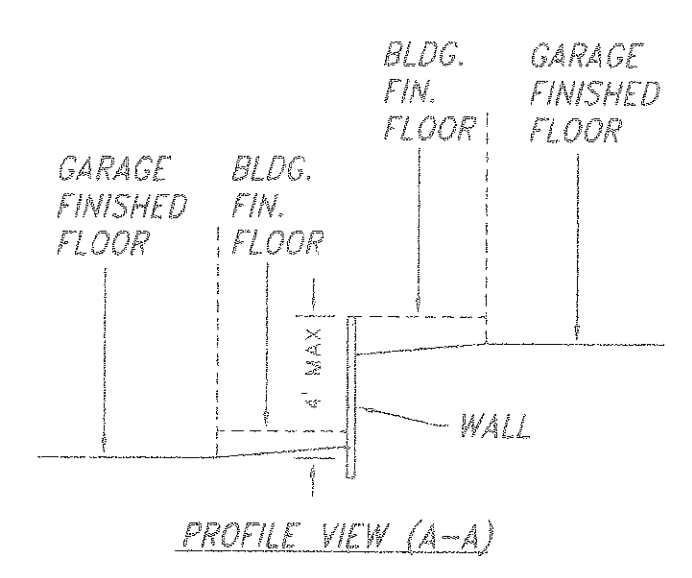
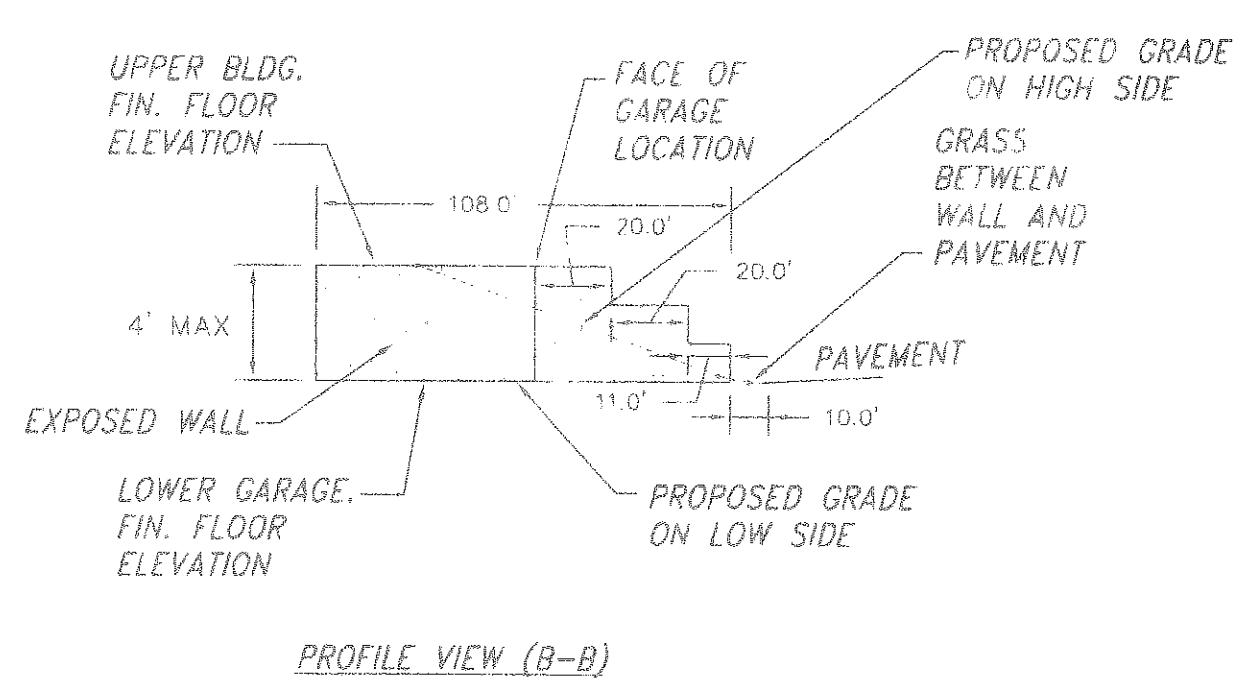
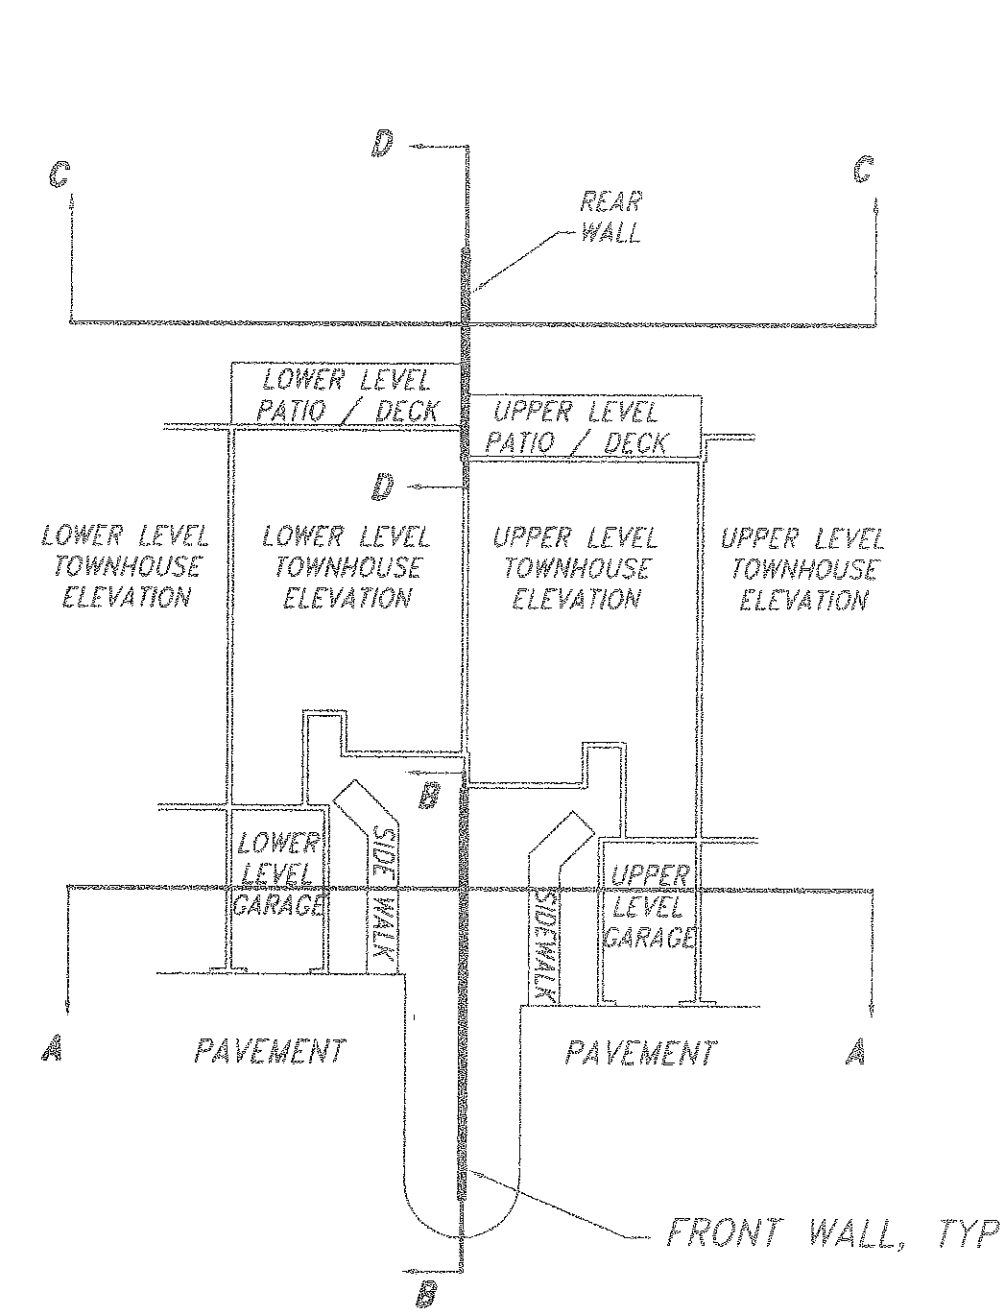
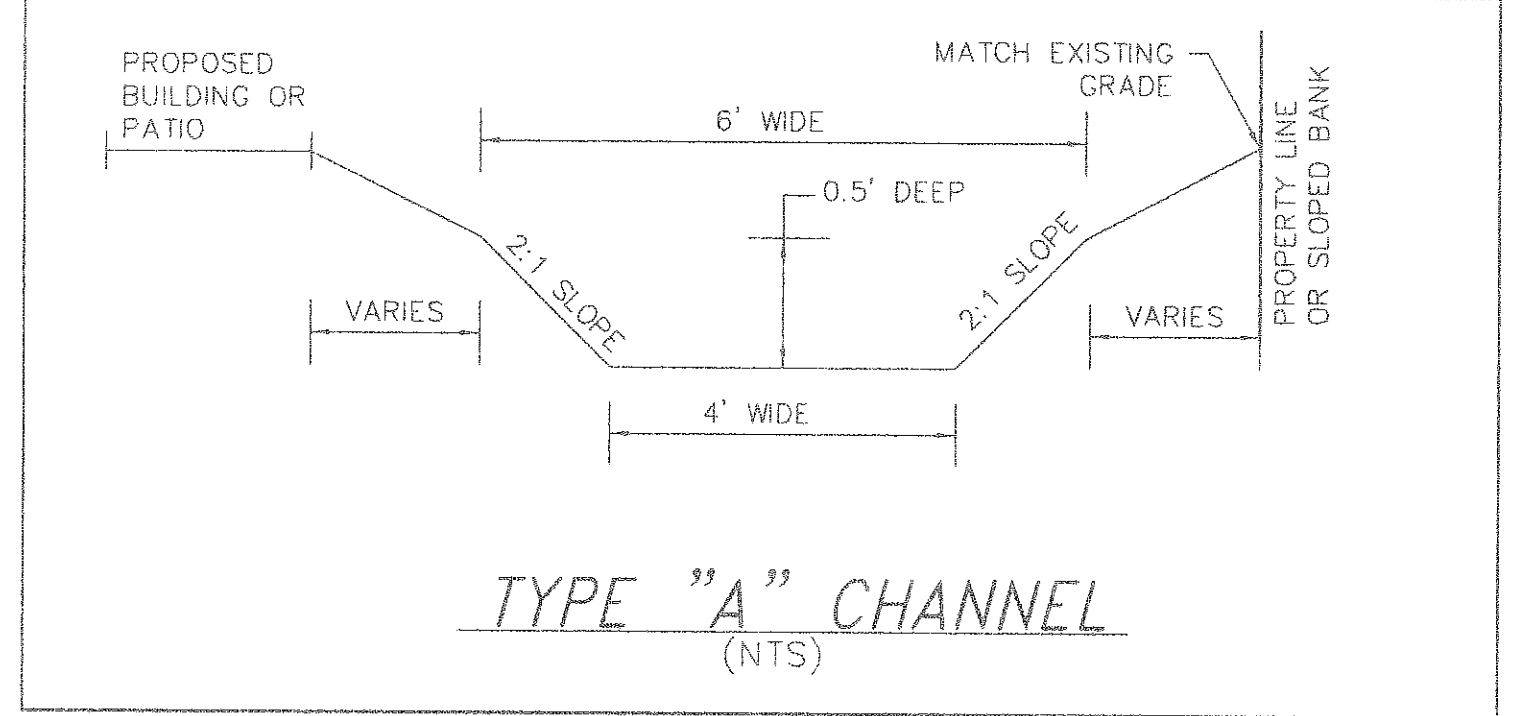
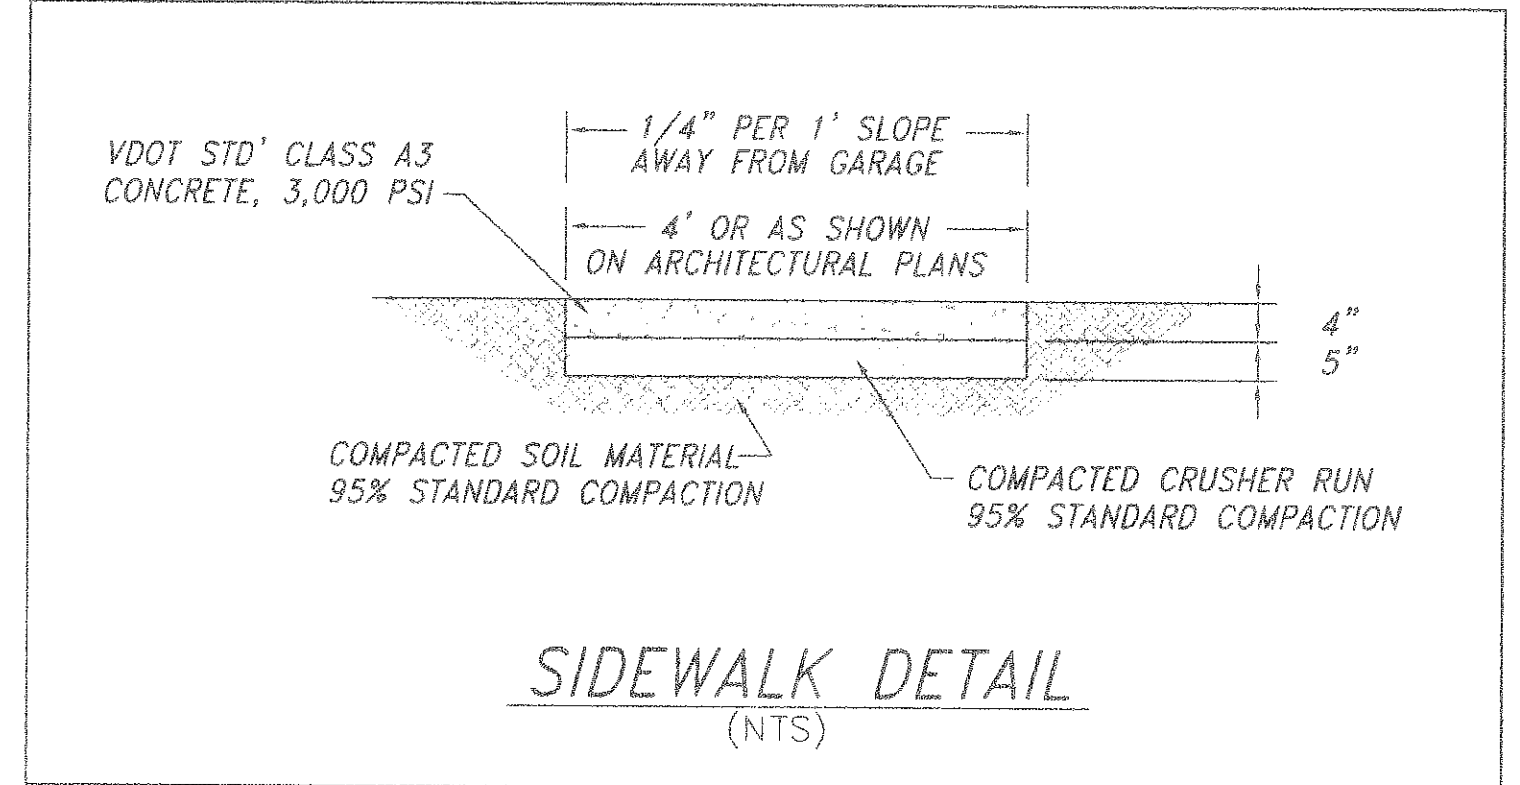
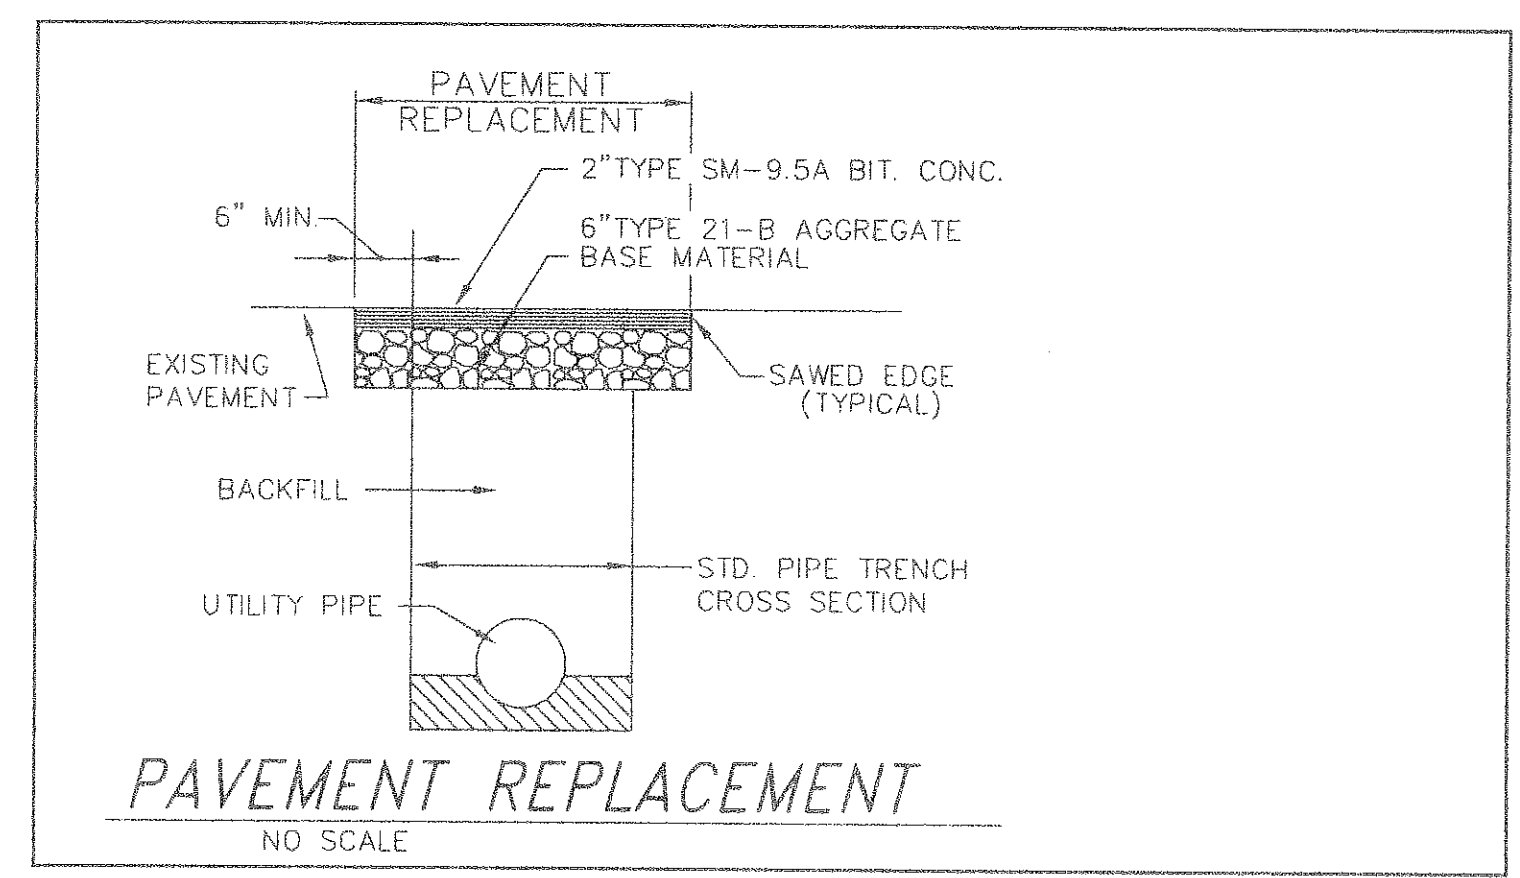
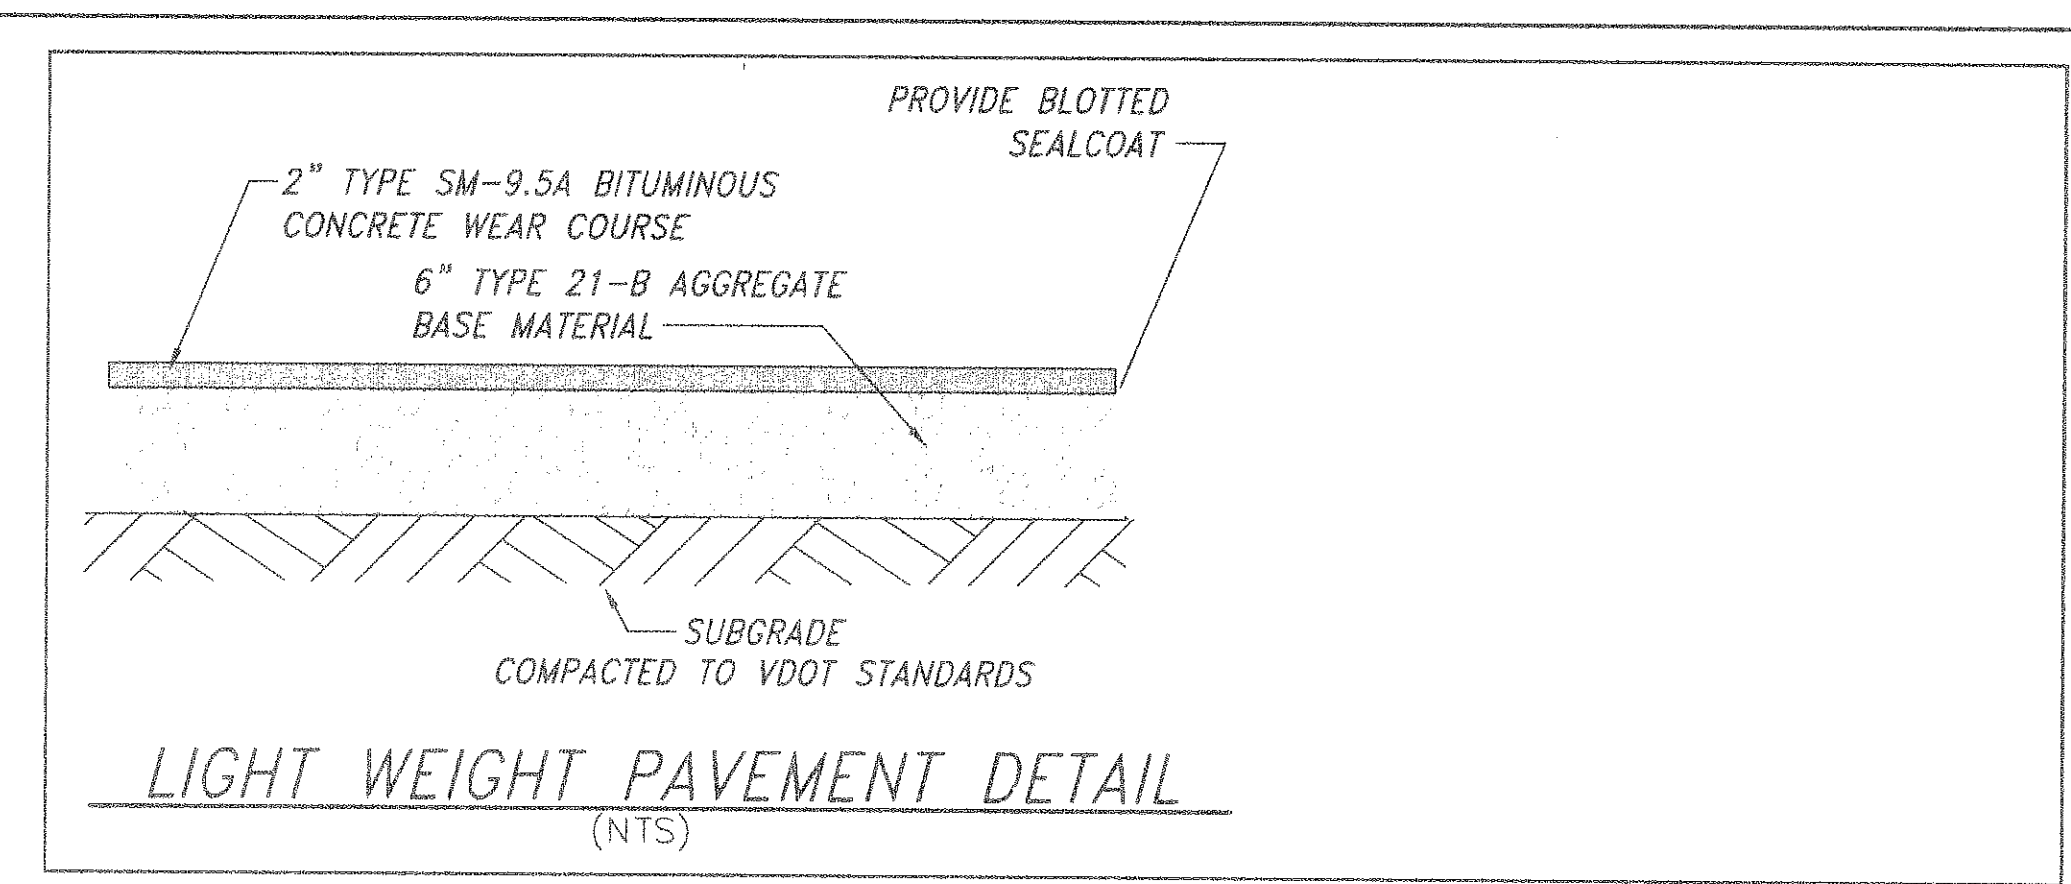
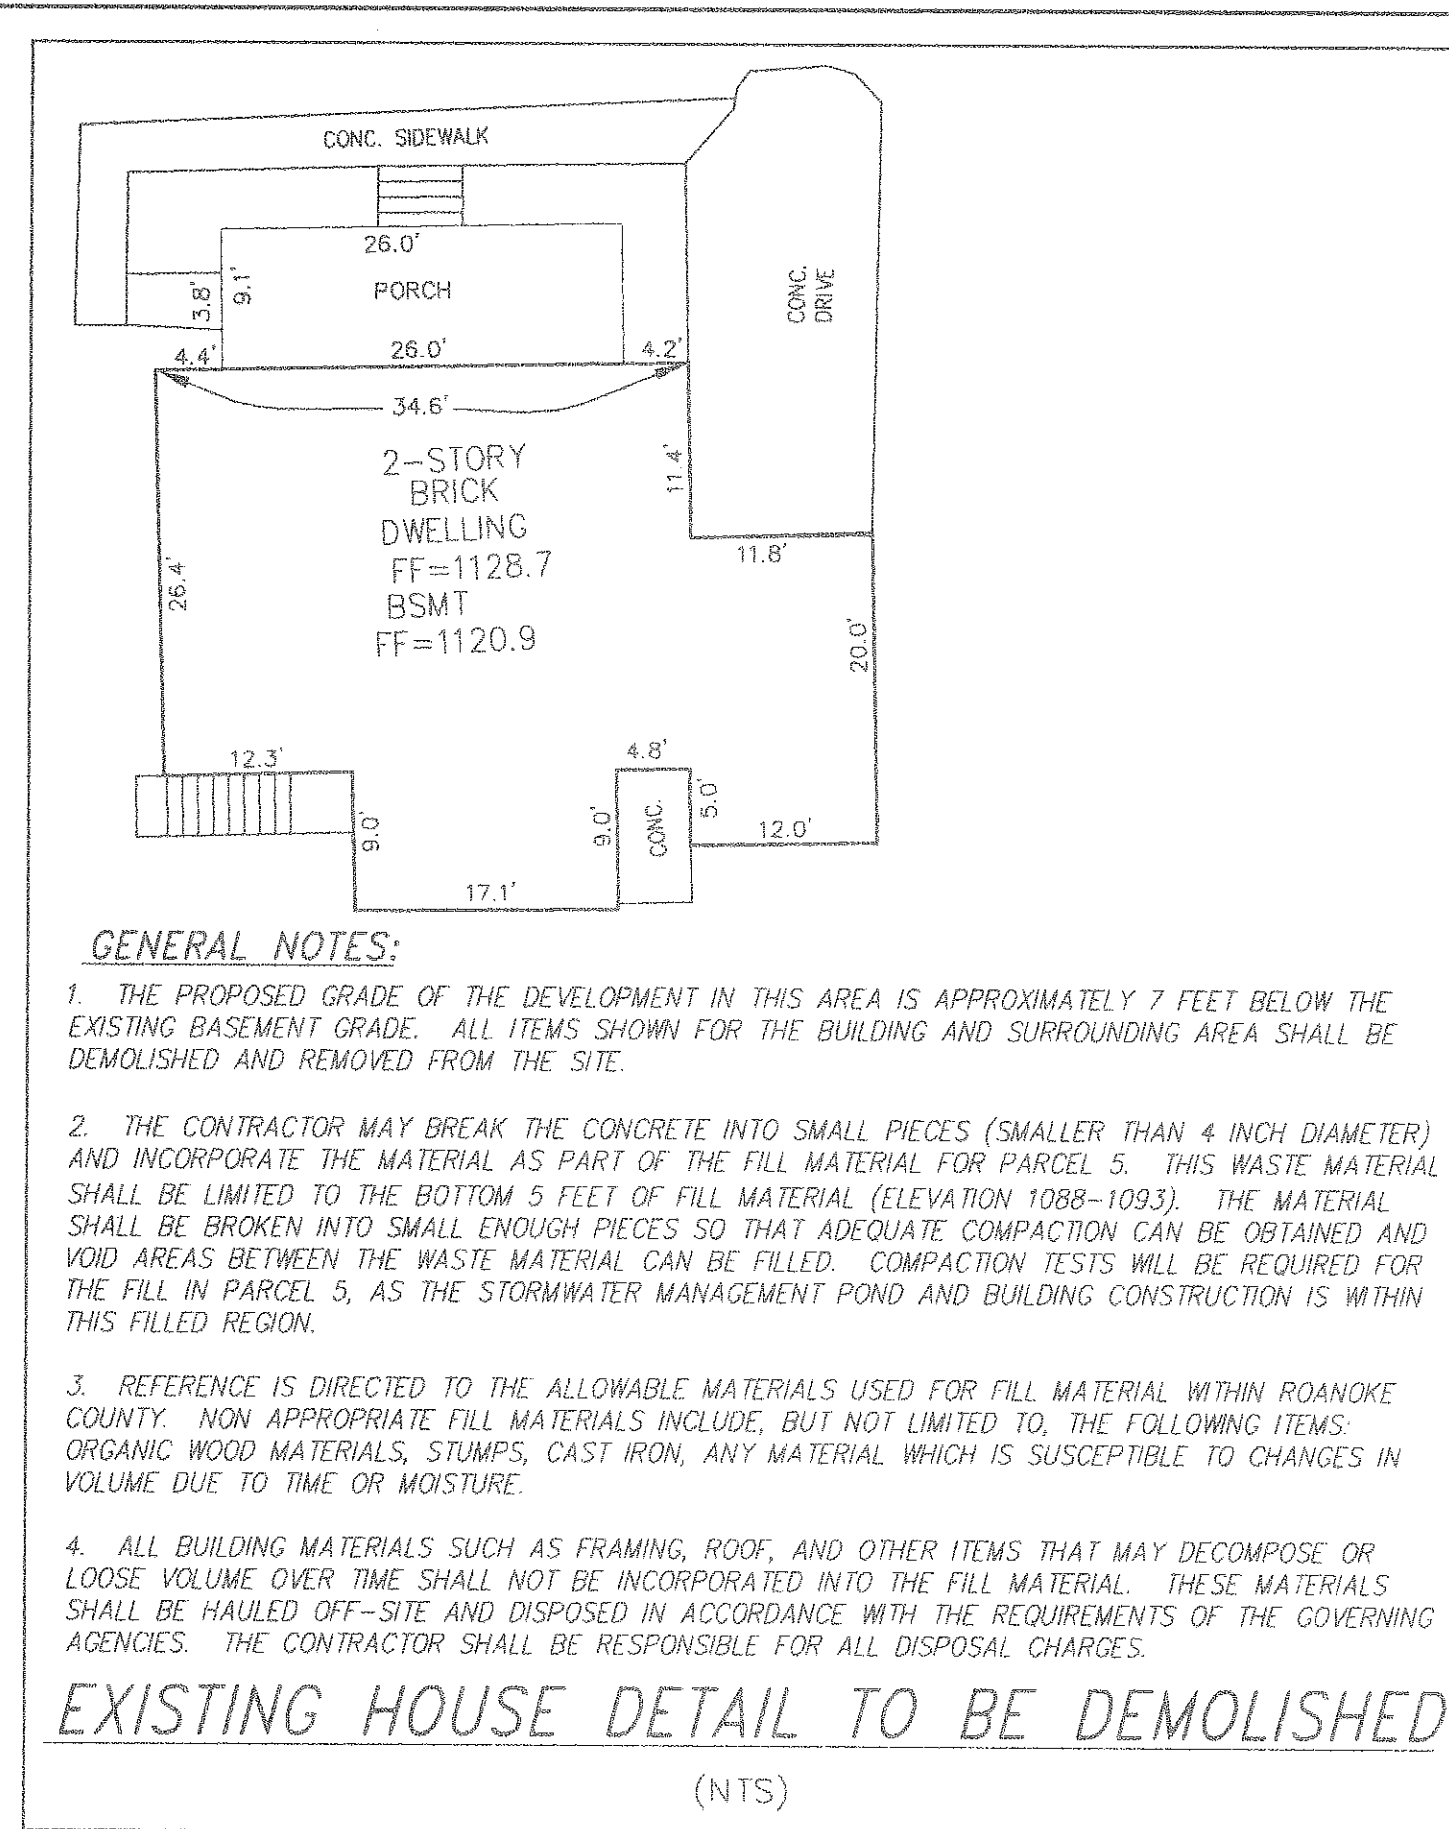


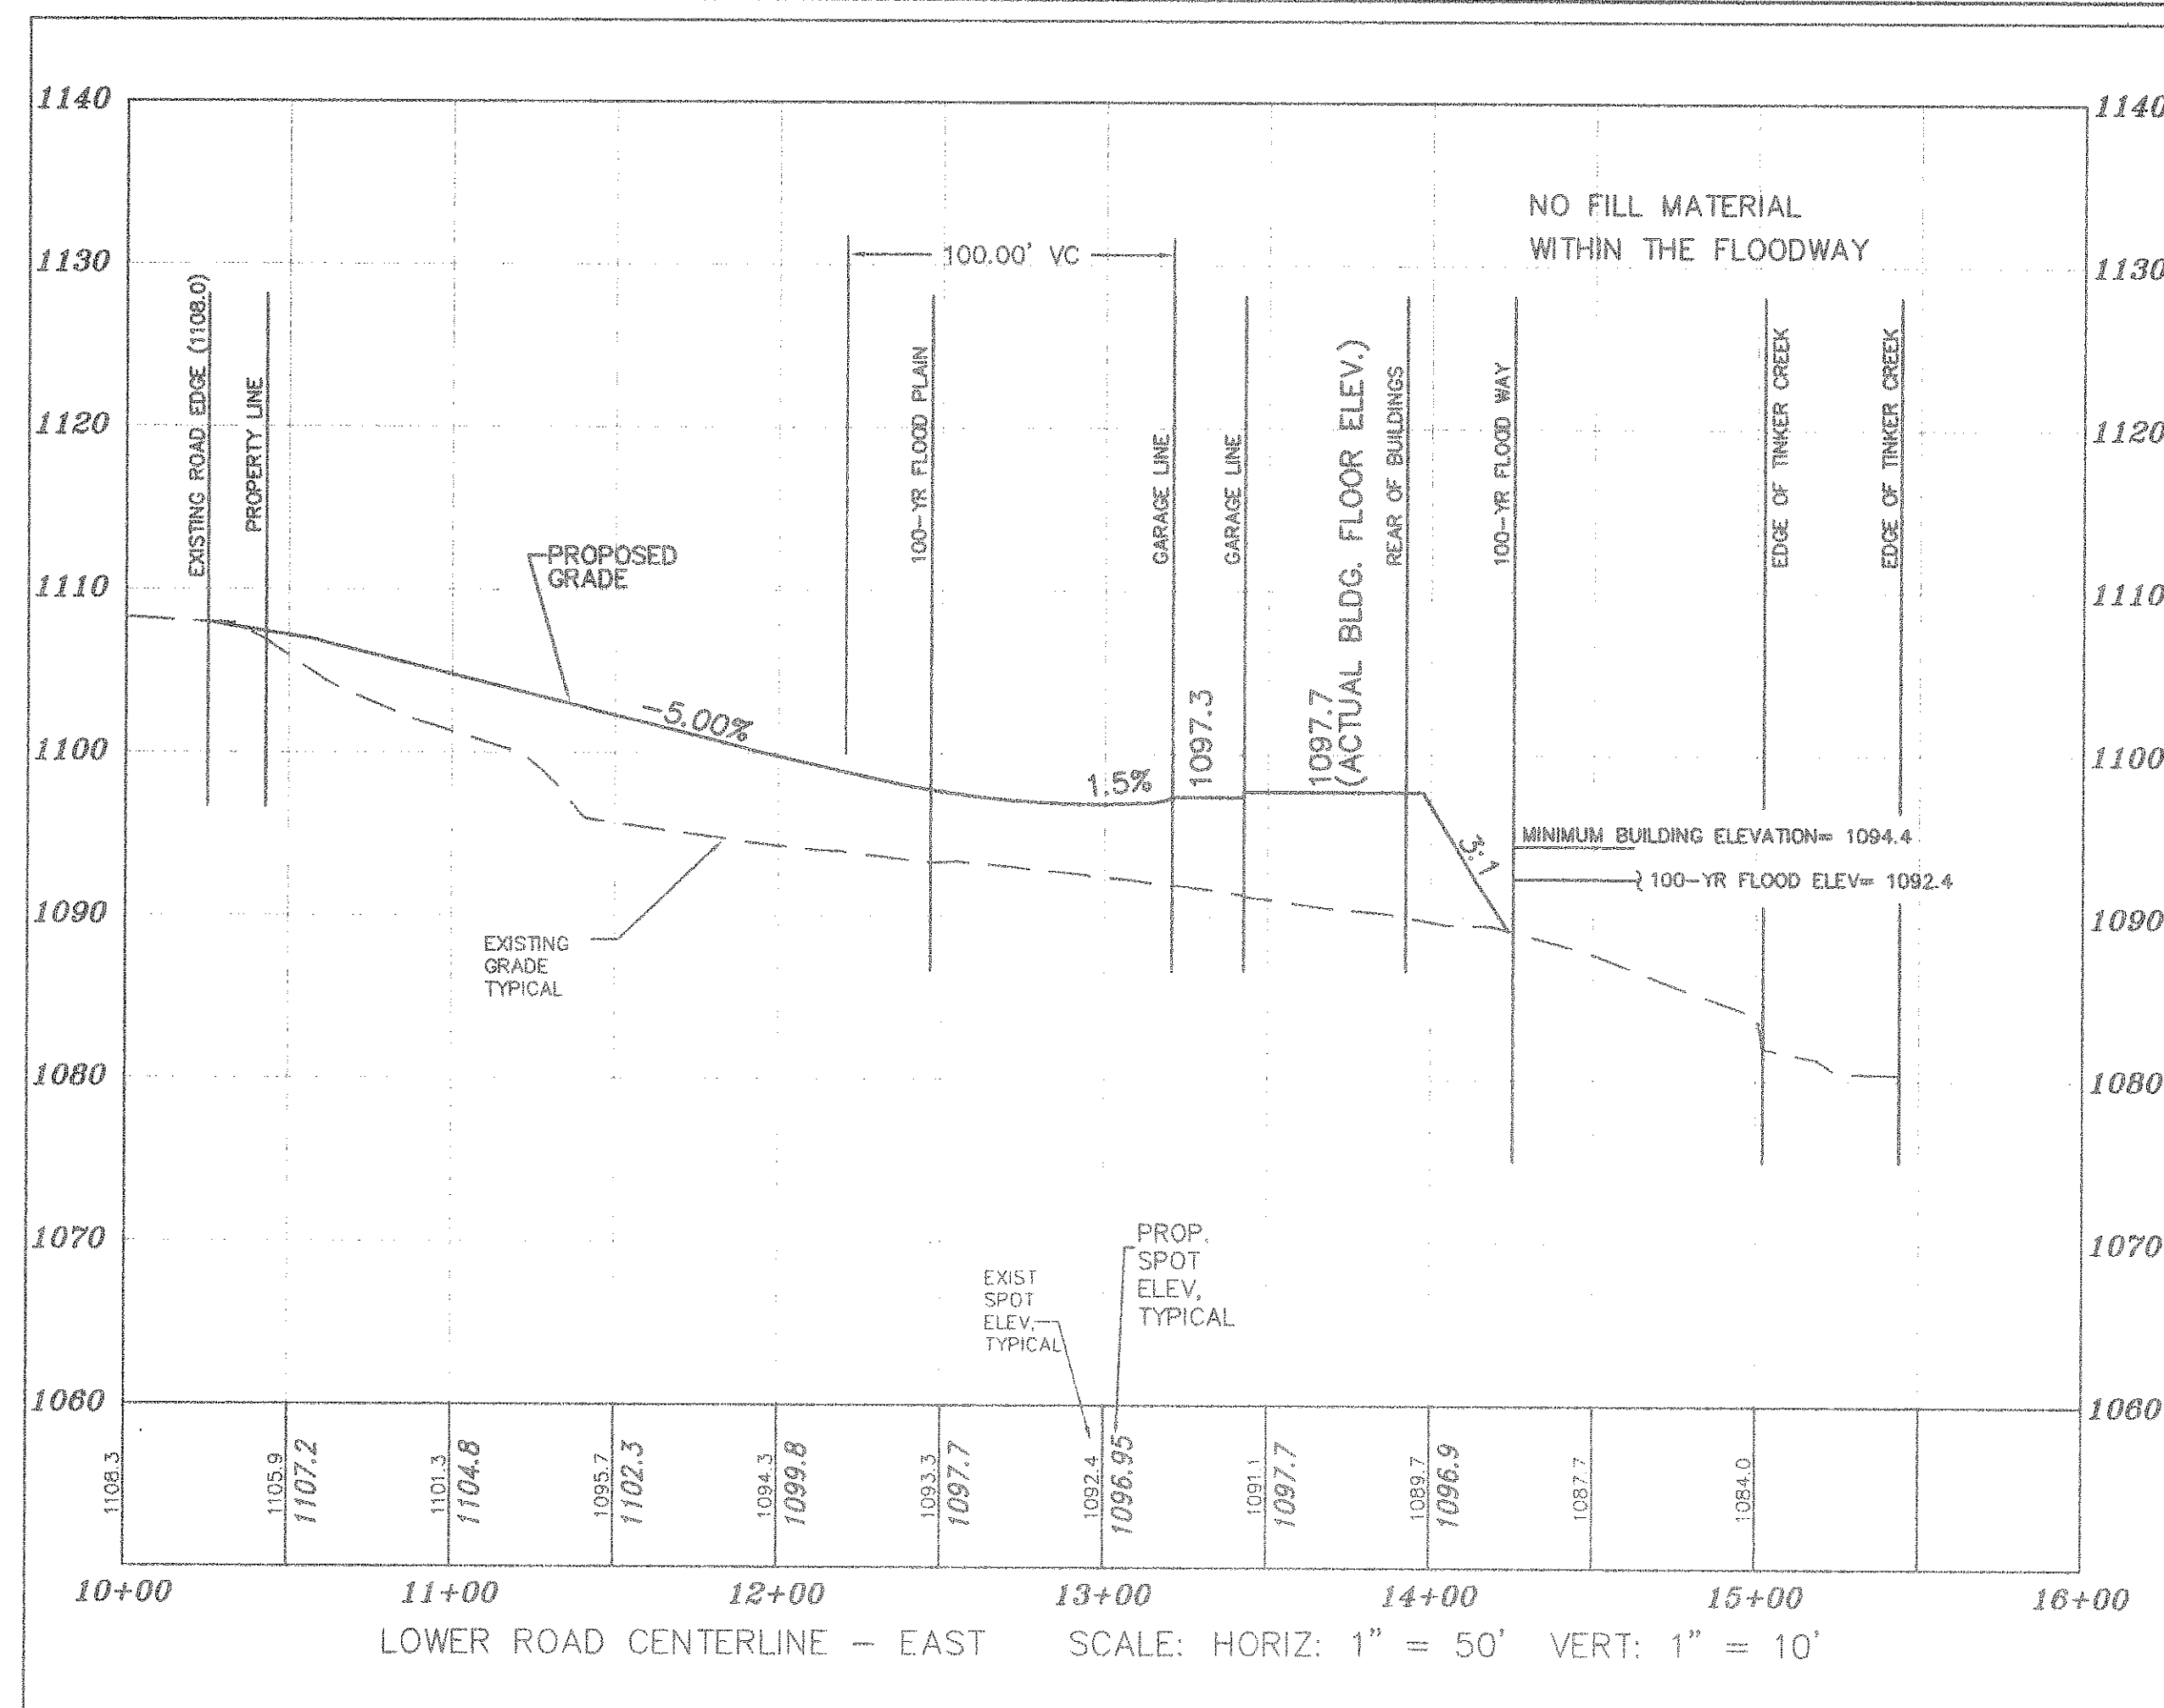

REAR WALL

SMALL WALL DETAILS

CHAIN LINK FENCE REQUIREMENTS AROUND THE STORMWATER MANAGEMENT POND

1. MINIMUM 6 FEET TALL.
2. MINIMUM OF 9 GAUGE CHAIN LINK FENCE.
3. MINIMUM OF 1 DOUBLE SWING GATE WITH MINIMUM OF 10 FEET IN WIDTH. 18' SHOWN ON PLANS.
4. REFERENCE IS DIRECTED TO ROANOKE COUNTY DETAIL DD-28 FOR CHAIN LINK FENCE AND FOOTER REQUIREMENTS. 3 STRANDS OF BARBED WIRE AND ITEMS ASSOCIATED WITH BARBED WIRE ARE NOT REQUIRED FOR THE STORMWATER MANAGEMENT FENCE.

COMMONWEALTH OF VIRGINIA
T. P. PARKER
CERTIFICATE NO. 5447
10/30/02
PROFESSIONAL ENGINEER

DESIGNED BY P.J. BROWN
DRAWN BY PJB
CHECKED BY JTP, SR
W.O. # 01-0207
N.B. RR-5
TAX NO. 028.05-01-12/13

DETAILS & PROFILES FOR
MEADOWBROOK VILLAGE TOWNHOUSES
PHASE V
BARRENS DEVELOPMENT CORPORATION
NORTH BROOK DRIVE & U.S. ROUTE 11,
HOLLINS MAGISTERIAL DISTRICT
ROANOKE COUNTY, VIRGINIA
REVISED: 18 SEPT 2002 SCALE: 1" = 50'

T. P. PARKER & SON
818 Boulevard
Post Office Box 39
Salem, Virginia 24153
Telephone: 540-387-1153
FAX: 540-389-5767

01-0207-11.DWG