


DATE STARTED 5-9-94				
DATE COMP. 5-23-94				
FEET MAIN	SIZE	VALVE	VAULT	BOX
960'	6"	1	1	-
P.M. COMP. 1				
P.M. 1- REPLACED				
INS. BY:				
C.O. DAME				
C.O. DAME				
CITY				
U.L.S.				

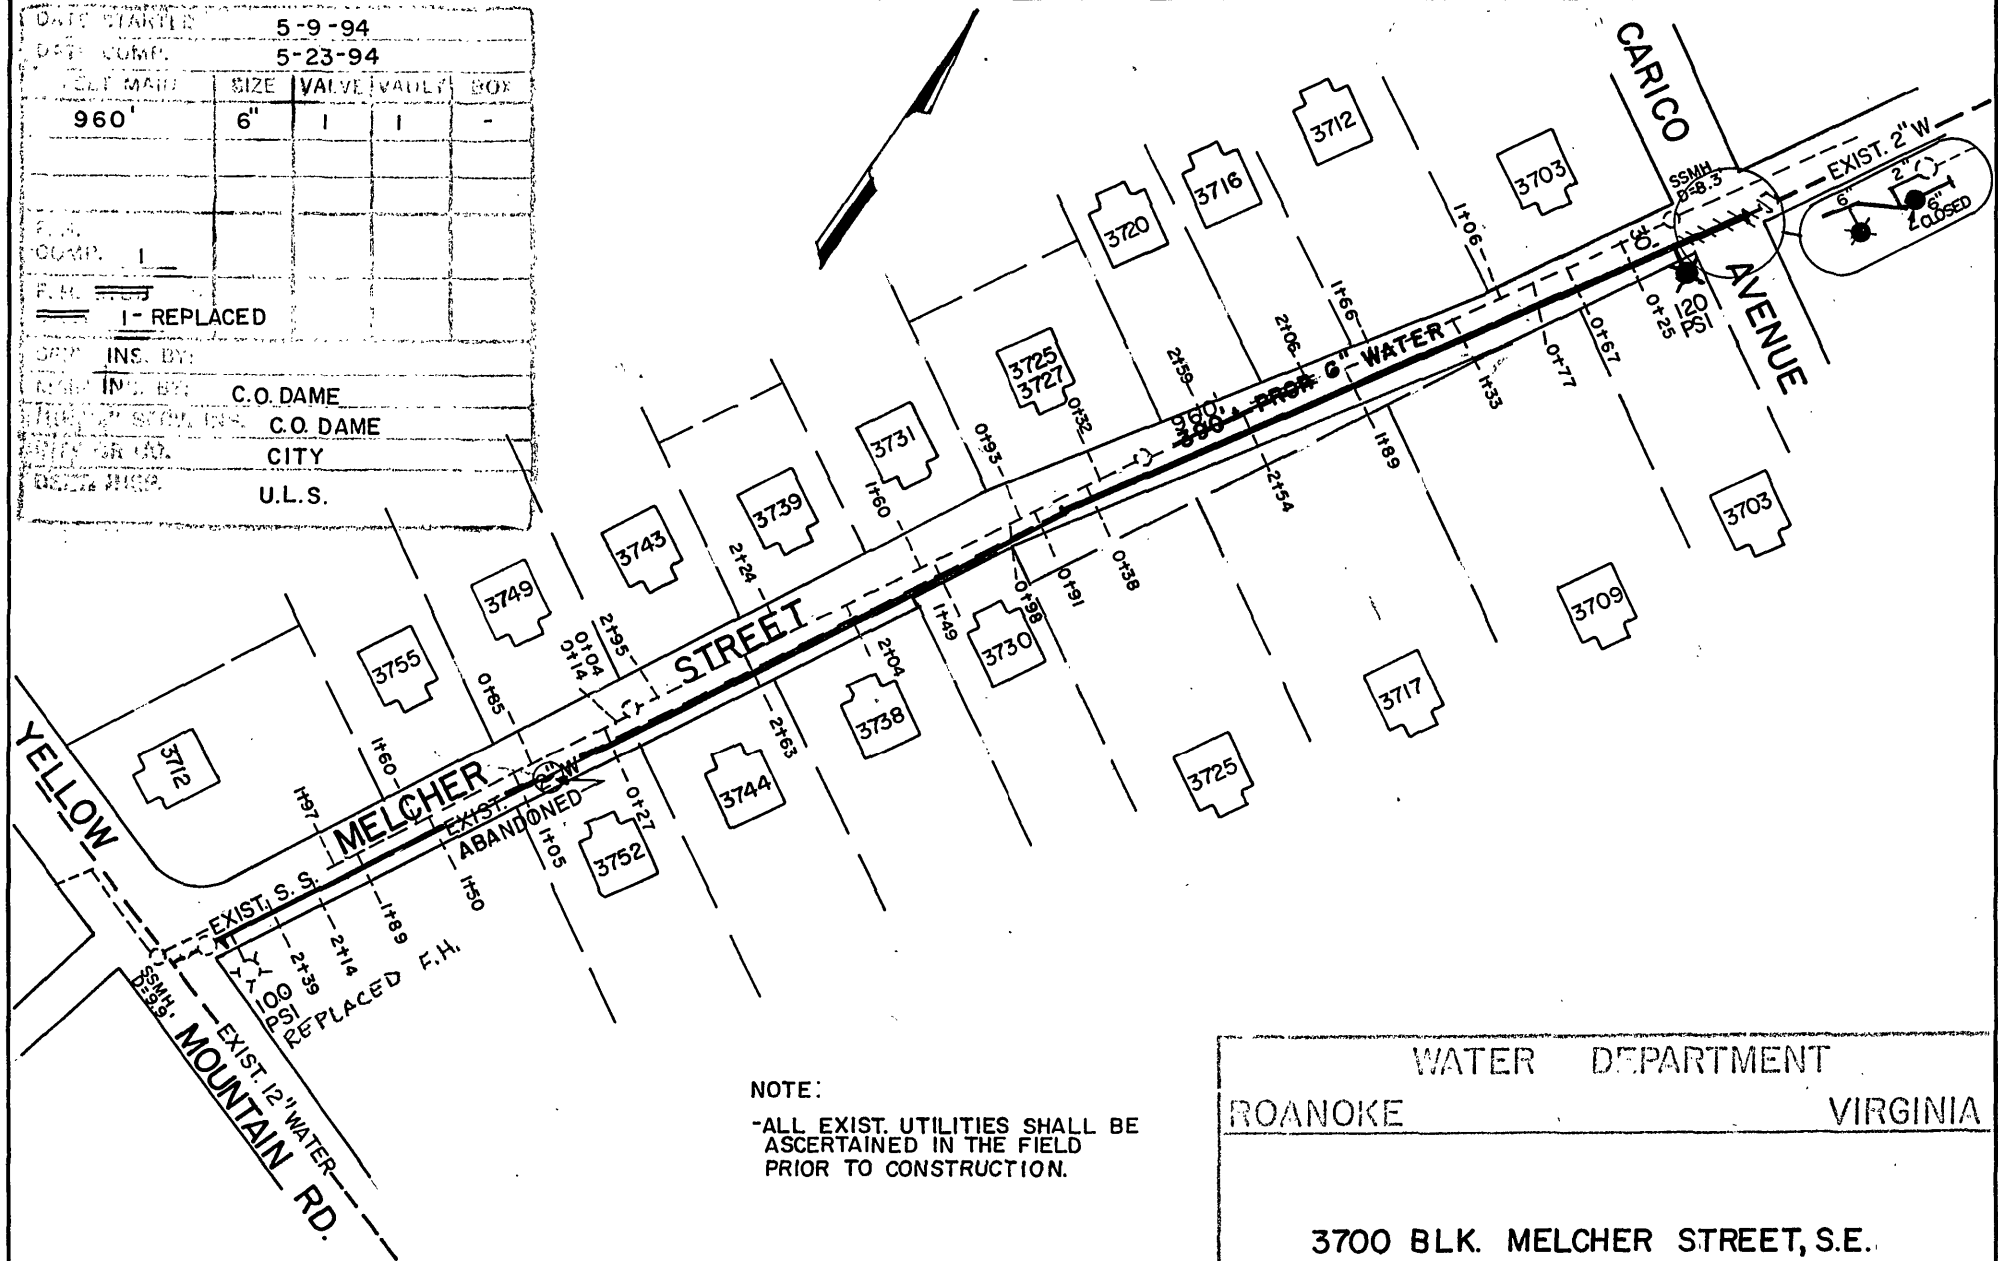

NOTE:

-ALL EXIST. UTILITIES SHALL BE ASCERTAINED IN THE FIELD PRIOR TO CONSTRUCTION.

WATER DEPARTMENT
ROANOKE VIRGINIA

3700 BLK. MELCHER STREET, S.E.

SCALE: 1"=100'
DATE: 11-19-93
DIST. MAP: 430,439
PLAN NO.: 93-16

W. B. N. 12/1/93
DIRECTOR UTILITIES & OPERATIONS
William V. Clush 12-1-93
DIRECTOR OF PUBLIC WORKS

[Signature]
MANAGER UTILITY LINE SERVICES