

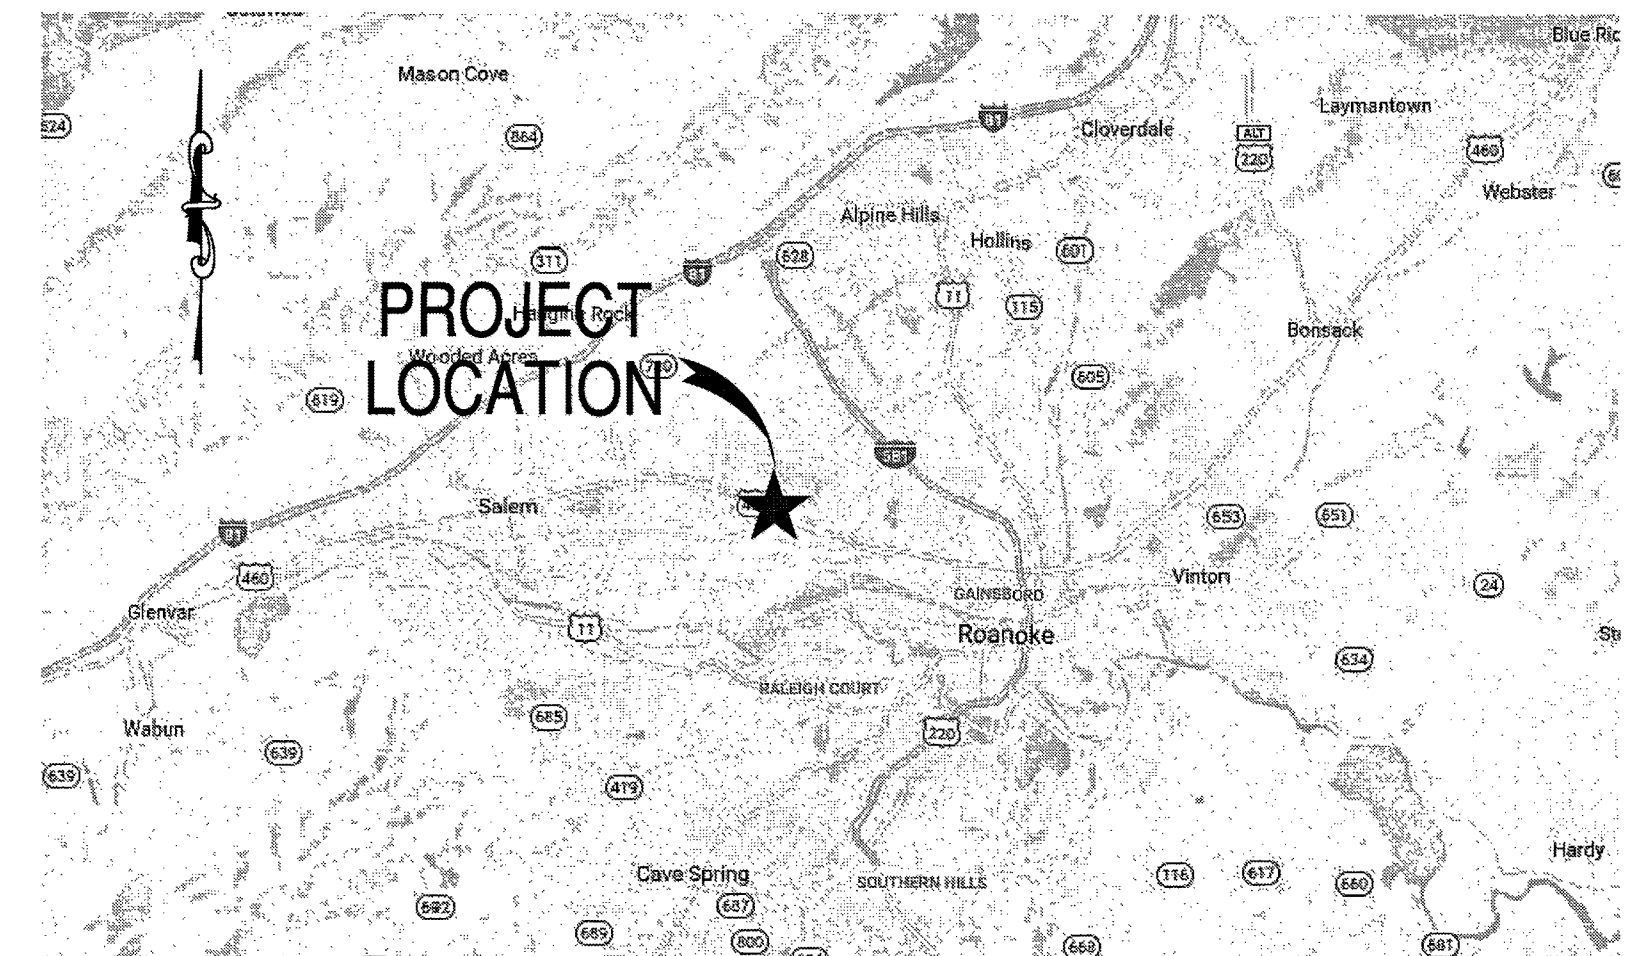


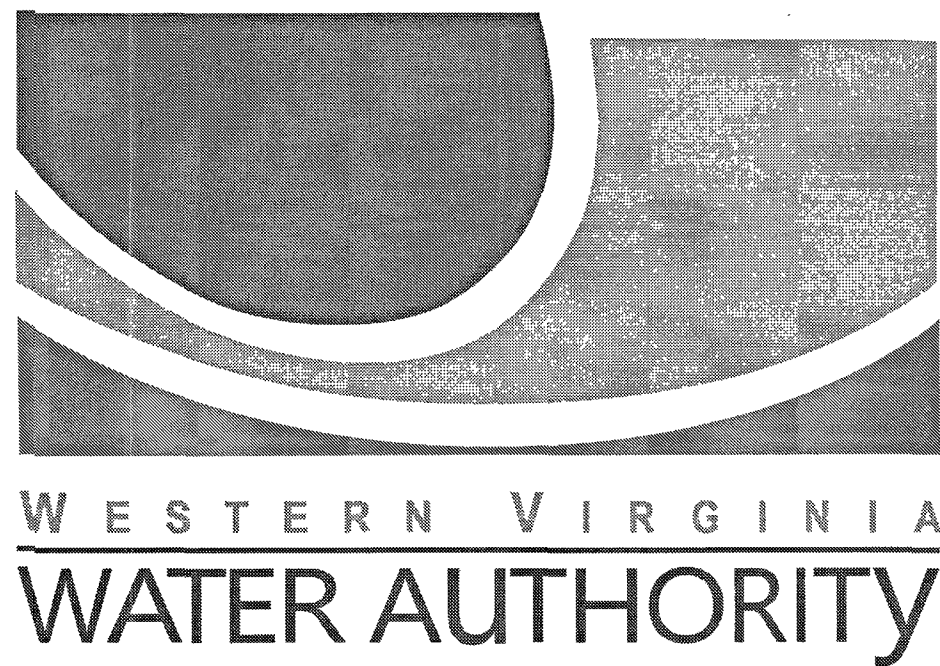

LOCATION PLAN
NO SCALE

WESTERN VIRGINIA WATER AUTHORITY MELROSE AVENUE, NW WATER MAIN REPLACEMENT

SHEET	TITLE
1.	COVER
2.	LEGENDS, ABBREVIATIONS, & NOTES
3.	SHEET LAYOUT
4.	MELROSE AVE., NW, PLAN - PROFILE, STA. 4+42 TO STA. 9+95
5.	MELROSE AVE., NW, PLAN - PROFILE, STA. 9+95 TO STA. 15+50
6.	MELROSE AVE., NW, PLAN - PROFILE, STA. 15+50 TO STA. 21+00
7.	MELROSE AVE., NW, PLAN - PROFILE, STA. 21+00 TO STA. 26+87
8.	MELROSE AVE., NW, PLAN - PROFILE, STA. 26+87 TO STA. 32+87
9.	MELROSE AVE., NW, PLAN - PROFILE, STA. 32+87 TO STA. 38+87
10.	MELROSE AVE., NW, PLAN - PROFILE, STA. 38+87 TO STA. 44+91
11.	MONROE ST., NW, PLAN - PROFILE, STA. 70+00 TO STA. 73+54
12.	VAN BUREN ST., NW, PLAN - PROFILE, STA. 80+00 TO STA. 83+11
13.	VAN BUREN ST., NW, PLAN - PROFILE, STA. 90+00 TO STA. 93+48
14.	WESTSIDE BLVD., NW, PLAN - PROFILE, STA. 100+00 TO STA. 103+32
15.	ADAMS ST., NW, PLAN - PROFILE, STA. 110+00 TO STA. 113+41
16.	FENTRESS ST., NW, PLAN - PROFILE, STA. 120+00 TO STA. 122+90
17.	36TH ST., NW, PLAN - PROFILE, STA. 130+00 TO STA. 132+64
18.	35TH ST., NW, PLAN - PROFILE, STA. 140+00 TO STA. 142+77
19.	TEMPORARY TRAFFIC CONTROL PLAN, NOTES
20.	TEMPORARY TRAFFIC CONTROL PLAN, FIGURE 1
21.	TEMPORARY TRAFFIC CONTROL PLAN, FIGURE 1
22.	TEMPORARY TRAFFIC CONTROL PLAN, FIGURE 2
23.	TEMPORARY TRAFFIC CONTROL PLAN, FIGURE 2
24.	TEMPORARY TRAFFIC CONTROL PLAN, FIGURE 3
25.	TEMPORARY TRAFFIC CONTROL PLAN, FIGURE 3
26.	TEMPORARY TRAFFIC CONTROL PLAN, FIGURE 3
27.	TEMPORARY TRAFFIC CONTROL PLAN, FIGURE 4
28.	TEMPORARY TRAFFIC CONTROL PLAN, FIGURE 4
29.	TEMPORARY TRAFFIC CONTROL PLAN, FIGURE 4
30.	TEMPORARY TRAFFIC CONTROL PLAN, FIGURES 5, 6 & 7
31.	TEMPORARY TRAFFIC CONTROL PLAN, FIGURES 8 & 9
32.	TEMPORARY TRAFFIC CONTROL PLAN, FIGURES 10 & 11
33.	TEMPORARY TRAFFIC CONTROL PLAN, DETOUR MAP

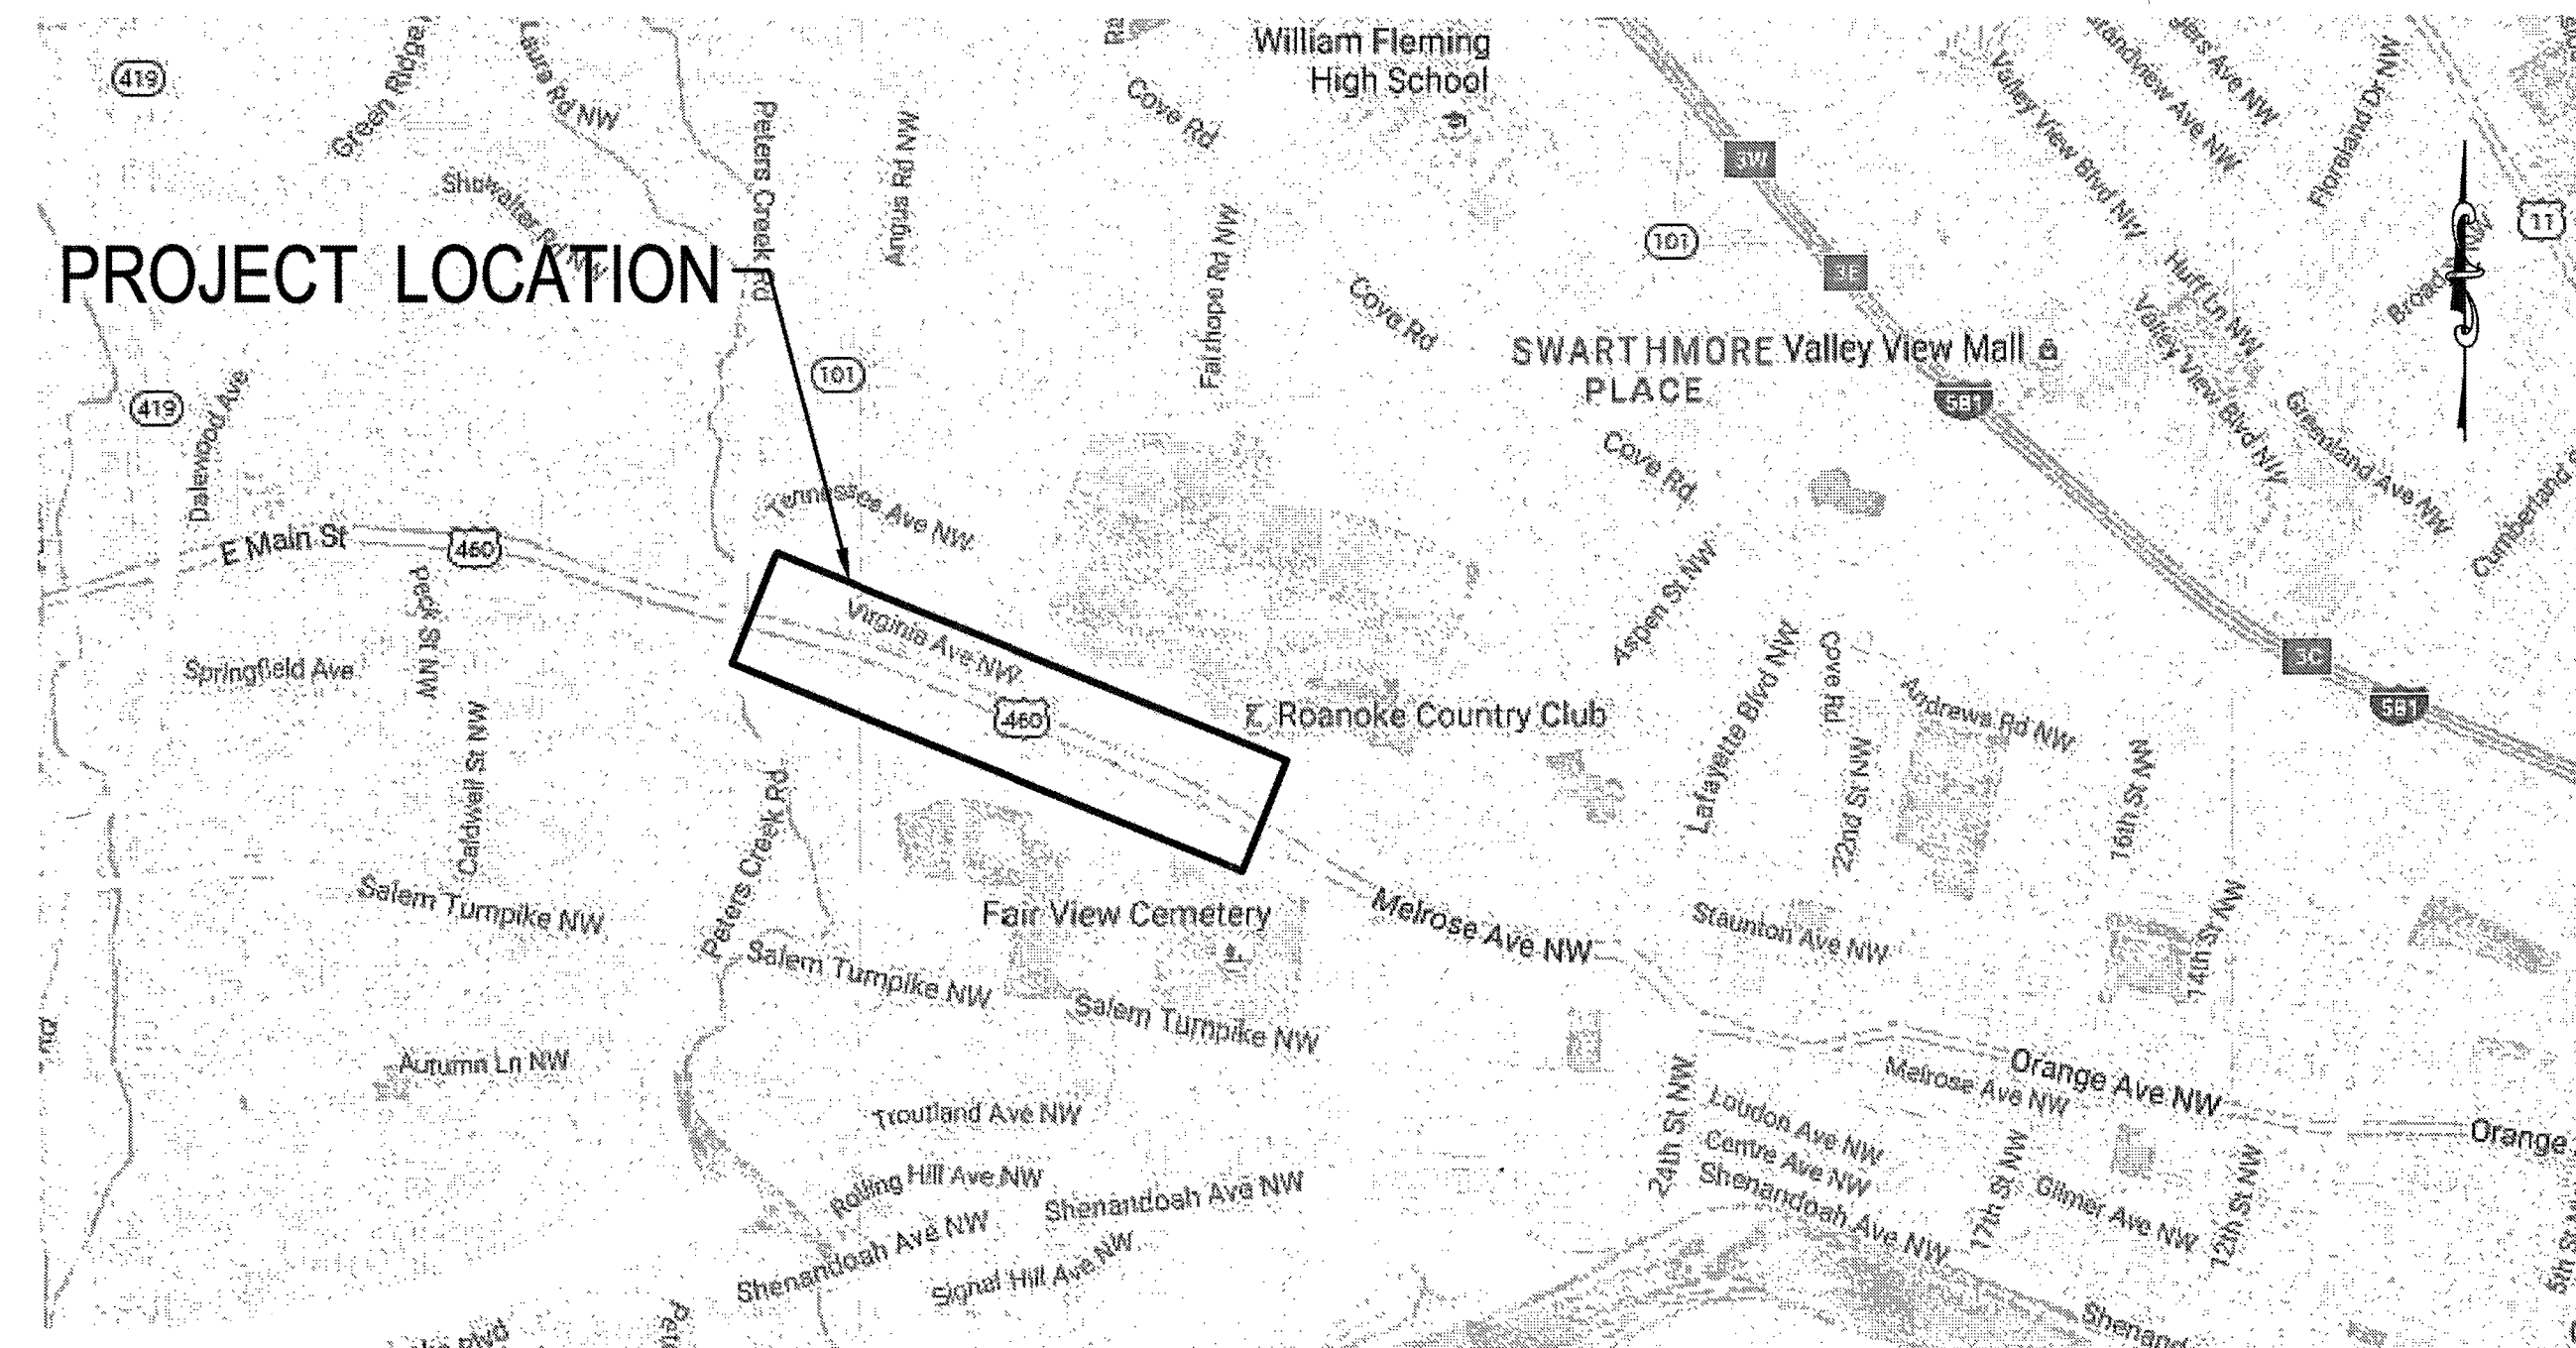

VICINITY MAPS
NO SCALE



JUNE 2017

Materials - main - 12" - US Pipe C1350 D12
8" - US Pipe C1350 D12
6" - US Pipe C1350 D12
Valves - 12", 8", 6" - All AFC Valves Gate Resilient Seat
Turnoff - 36", 24", 18"
Hydrants - American Dorrings, AVK - NOTED ON PLANS
Services - 1" polyflex Enclot

Start Date: 10-10-17
Contractor: E.C. PAGE
Inspector: Brian Whitlock-WVWA

Ashbrites - 10/31/17

NOTES:
1) All main lines restrained with Field Lok Coasters
2) All WATER Services marked ABANDON ON plans were not reinstalled with New Water Main.

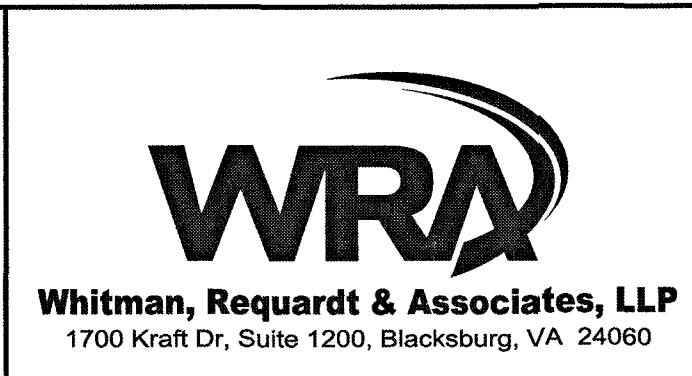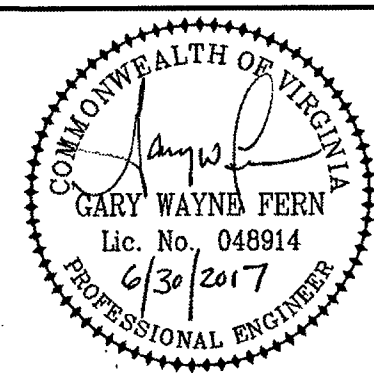

WESTERN VIRGINIA WATER AUTHORITY
601 South Jefferson Street, Suite 300
Roanoke, Virginia 24011

DES: PJM
DRAWN: JES
CHECK: GWP
DATE: 6/30/17

SCALE: N/A
HORIZ: N/A
VERT: N/A

MELROSE AVENUE, NW
WATER MAIN REPLACEMENT

COVER

DRAWING

SHEET

1