
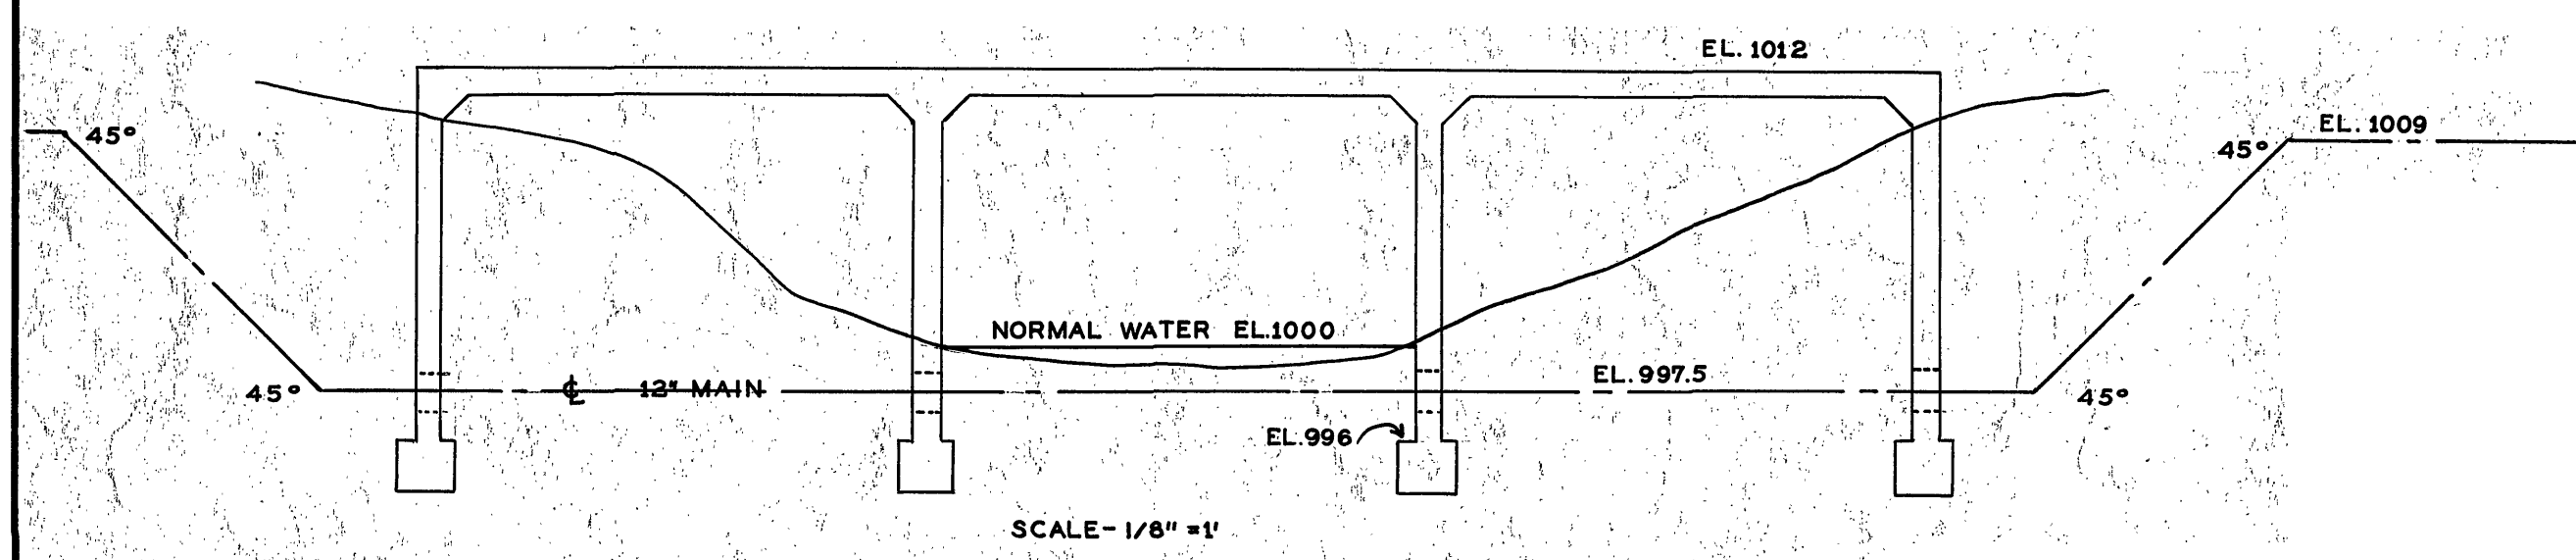


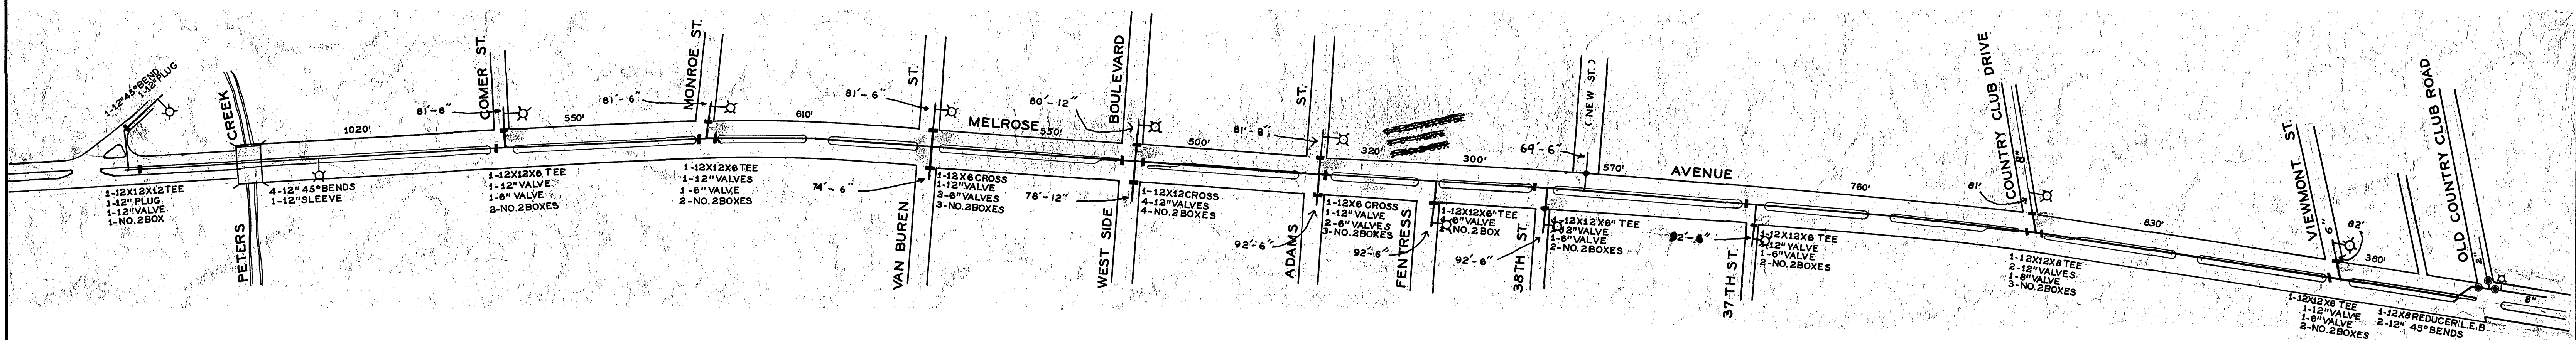

Corrected

F3-D9
237

WATER DEPARTMENT
CITY OF ROANOKE, VA.
CONSTRUCTION PLAN

FIRE PROTECTION-MAINS-HYDRANTS
MELROSE AVE. — U.S.NO.460

DRAWN BY E.L.A. _____
CHECKED BY _____
TRACED BY _____
DATE. DECEMBER, 8 1949 SCALE- 1" = 200'

APPROVED _____