


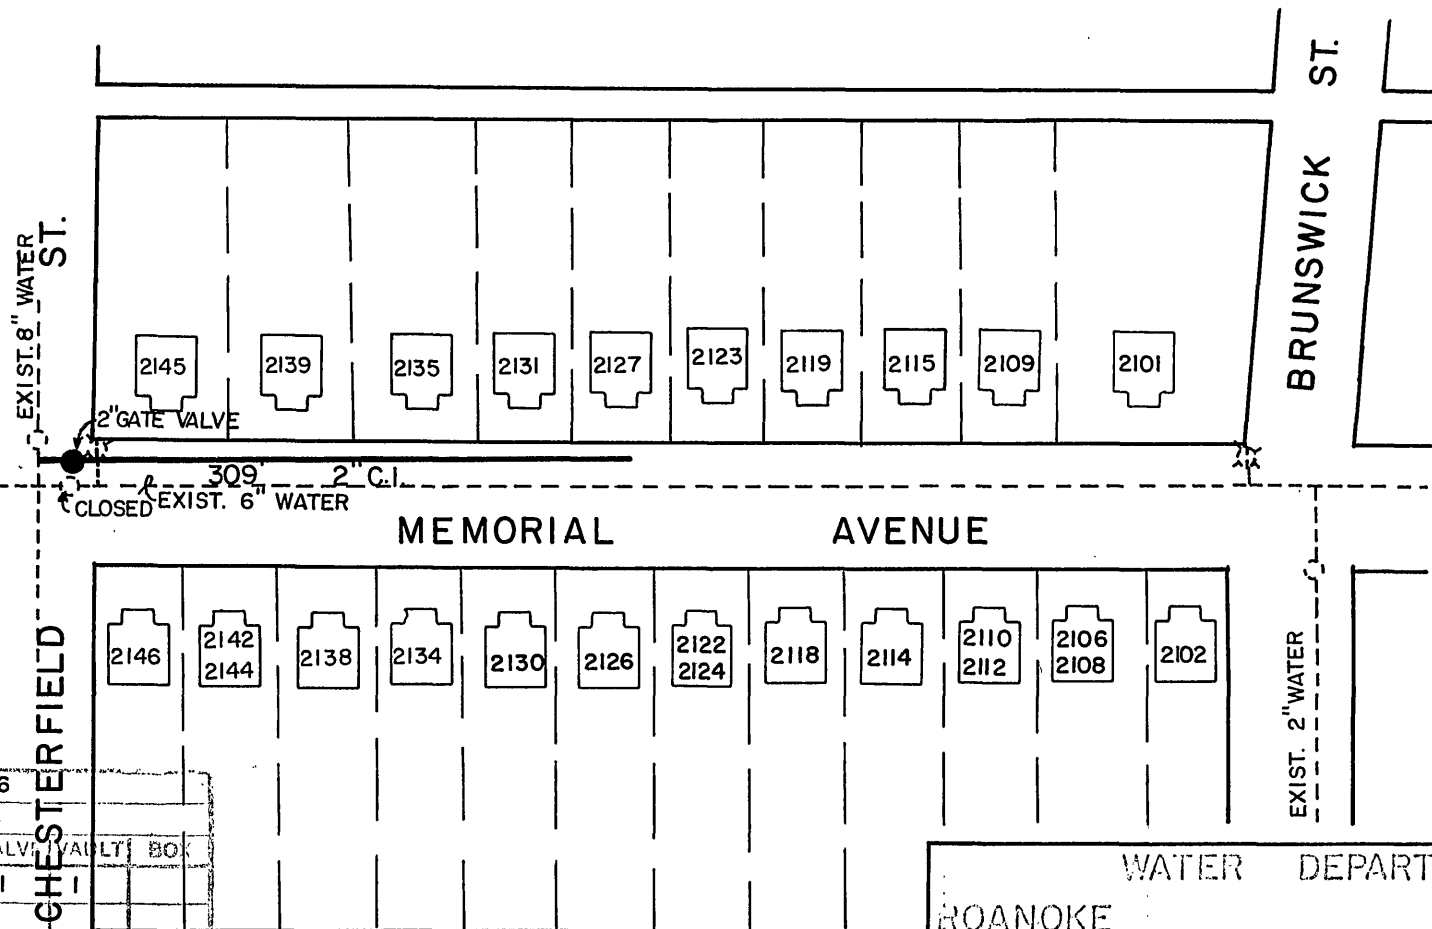

DATE STARTED	11-25-86				
DATE COMP.	12-8-86				
FEET MAIN	SIZE	VALVE	VAULT	BOX	
309'	2"	1	1		
F. H. COMP.					
F. H. STUB ONLY					
SERV. INS. BY:					
MAIN INS. BY:	U.L.S.				
NO. 1/2\"	SERV. INS.				
CITY OR CO.	CITY				
DEPT. INSP.	U.L.S.				

WATER DEPARTMENT
ROANOKE VIRGINIA

2100 BLK. MEMORIAL AVENUE, S.W.
EAST OF CHESTERFIELD ST.

SCALE: 1"=100'	
DATE: 12/16/86	DIRECTOR UTILITIES & OPERATIONS
DIST MAP: 143	
PLAN NO.: 86-21	DIRECTOR OF PUBLIC WORKS