


DEVELOPMENT PLAN FOR MENNEL MILLING CO. FLOUR MILL

SITUATED IN
CAVE SPRING MAGISTERIAL DISTRICT
ROANOKE COUNTY, VIRGINIA

DATE: 1 JUNE 2006

PREPARED FOR
MENNEL MILLING COMPANY

DEVELOPMENT PLAN APPROVED FOR CONSTRUCTION BY ROANOKE COUNTY	
Department	Date
Development Review	CV 11/12/07
Engineering	MC 12/21/06
Water & Sewer	RKB 11/12/07
Planning & Zoning	HCU 12/21/06

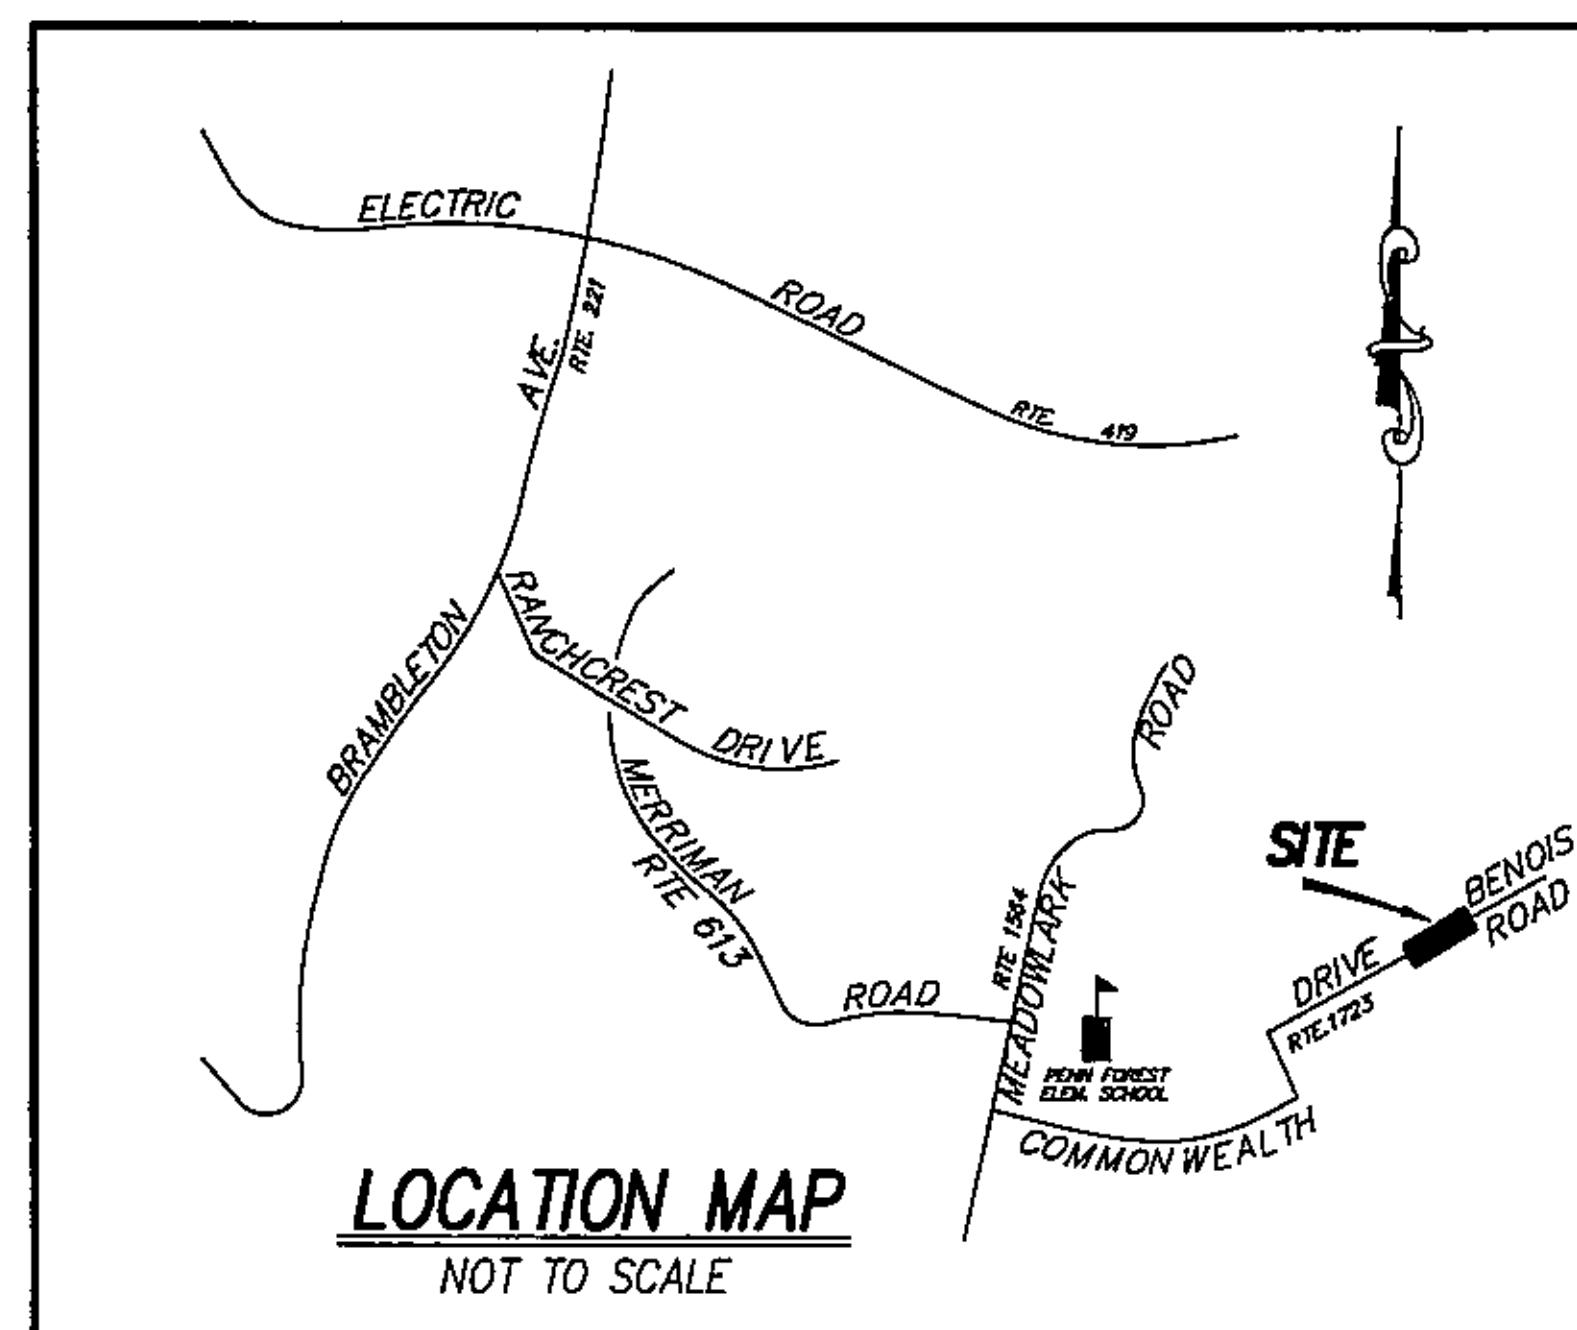

--INDEX OF DRAWINGS--

SHEET No.	DESCRIPTION
1	LUMSDEN ASSOCIATES COVER SHEET
2	ROANOKE COUNTY STANDARD COVER SHEET
3	NOTES AND DETAILS
4	DIMENSIONAL AND UTILITY LAYOUT
5	DIMENSIONAL AND UTILITY LAYOUT
6	WATER LINE LAYOUT
7	GRADING AND STORM DRAIN PLAN
8	GRADING AND STORM DRAIN PLAN
9	GRADING AND STORM DRAIN PLAN
10	ROAD, WATER & SEWER PROFILES
11	WATER LINE PROFILES
12	STORM DRAIN PROFILES
13	EROSION AND SEDIMENT CONTROL PLAN
14	EROSION AND SEDIMENT CONTROL DETAILS
15	LANDSCAPE PLAN
16	WATER AND SANITARY SEWER DETAILS

I AM CERTIFIED BY THE STATE OF VIRGINIA AS A "RESPONSIBLE LAND DISTURBER". I SHALL BE RESPONSIBLE FOR THE IMPLEMENTATION OF THE EROSION AND SEDIMENT CONTROL PLAN AS SHOWN.


SIGNATURE . . .
PRINTED NAME . . . DAVID W. BRAINERD
CERTIFICATE No. . . 23636
EXPIRATION DATE . . 12/21/2008
TELEPHONE No. . . 952-939-6969
ADDRESS . . . 1702 S. JEFFERSON ST.
ROANOKE, VA 24016



LUMSDEN ASSOCIATES, P.C.
ENGINEERS-SURVEYORS-PLANNERS

4664 BRAMBLETON AVENUE, SW
P.O. BOX 20669
ROANOKE, VIRGINIA 24018

PHONE: (540) 774-4411
FAX: (540) 772-9445
E-MAIL: MAIL@LUMSDENPC.COM

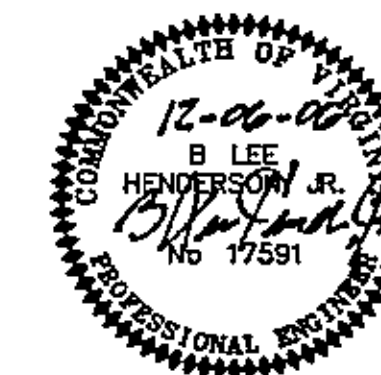

AS - BUILT 05/23/2007

REVISIONS	
DATE	SHEETS
9/14/06	1, 3, & 9
11/14/06	13, 8, 9, 11, 12
12/08/06	13, 4, 6, 8, 7, 8, 9, 12, 13, 14
COMMISSION NO. 04-2171BE	
SHEET 1 OF 16	