


Plans for the construction of

**PROPOSED RAIL SPUR FACILITY
MENNEL MILLING COMPANY**

Cave Spring Magisterial District
Roanoke County, VA

Project Number - 2006_014

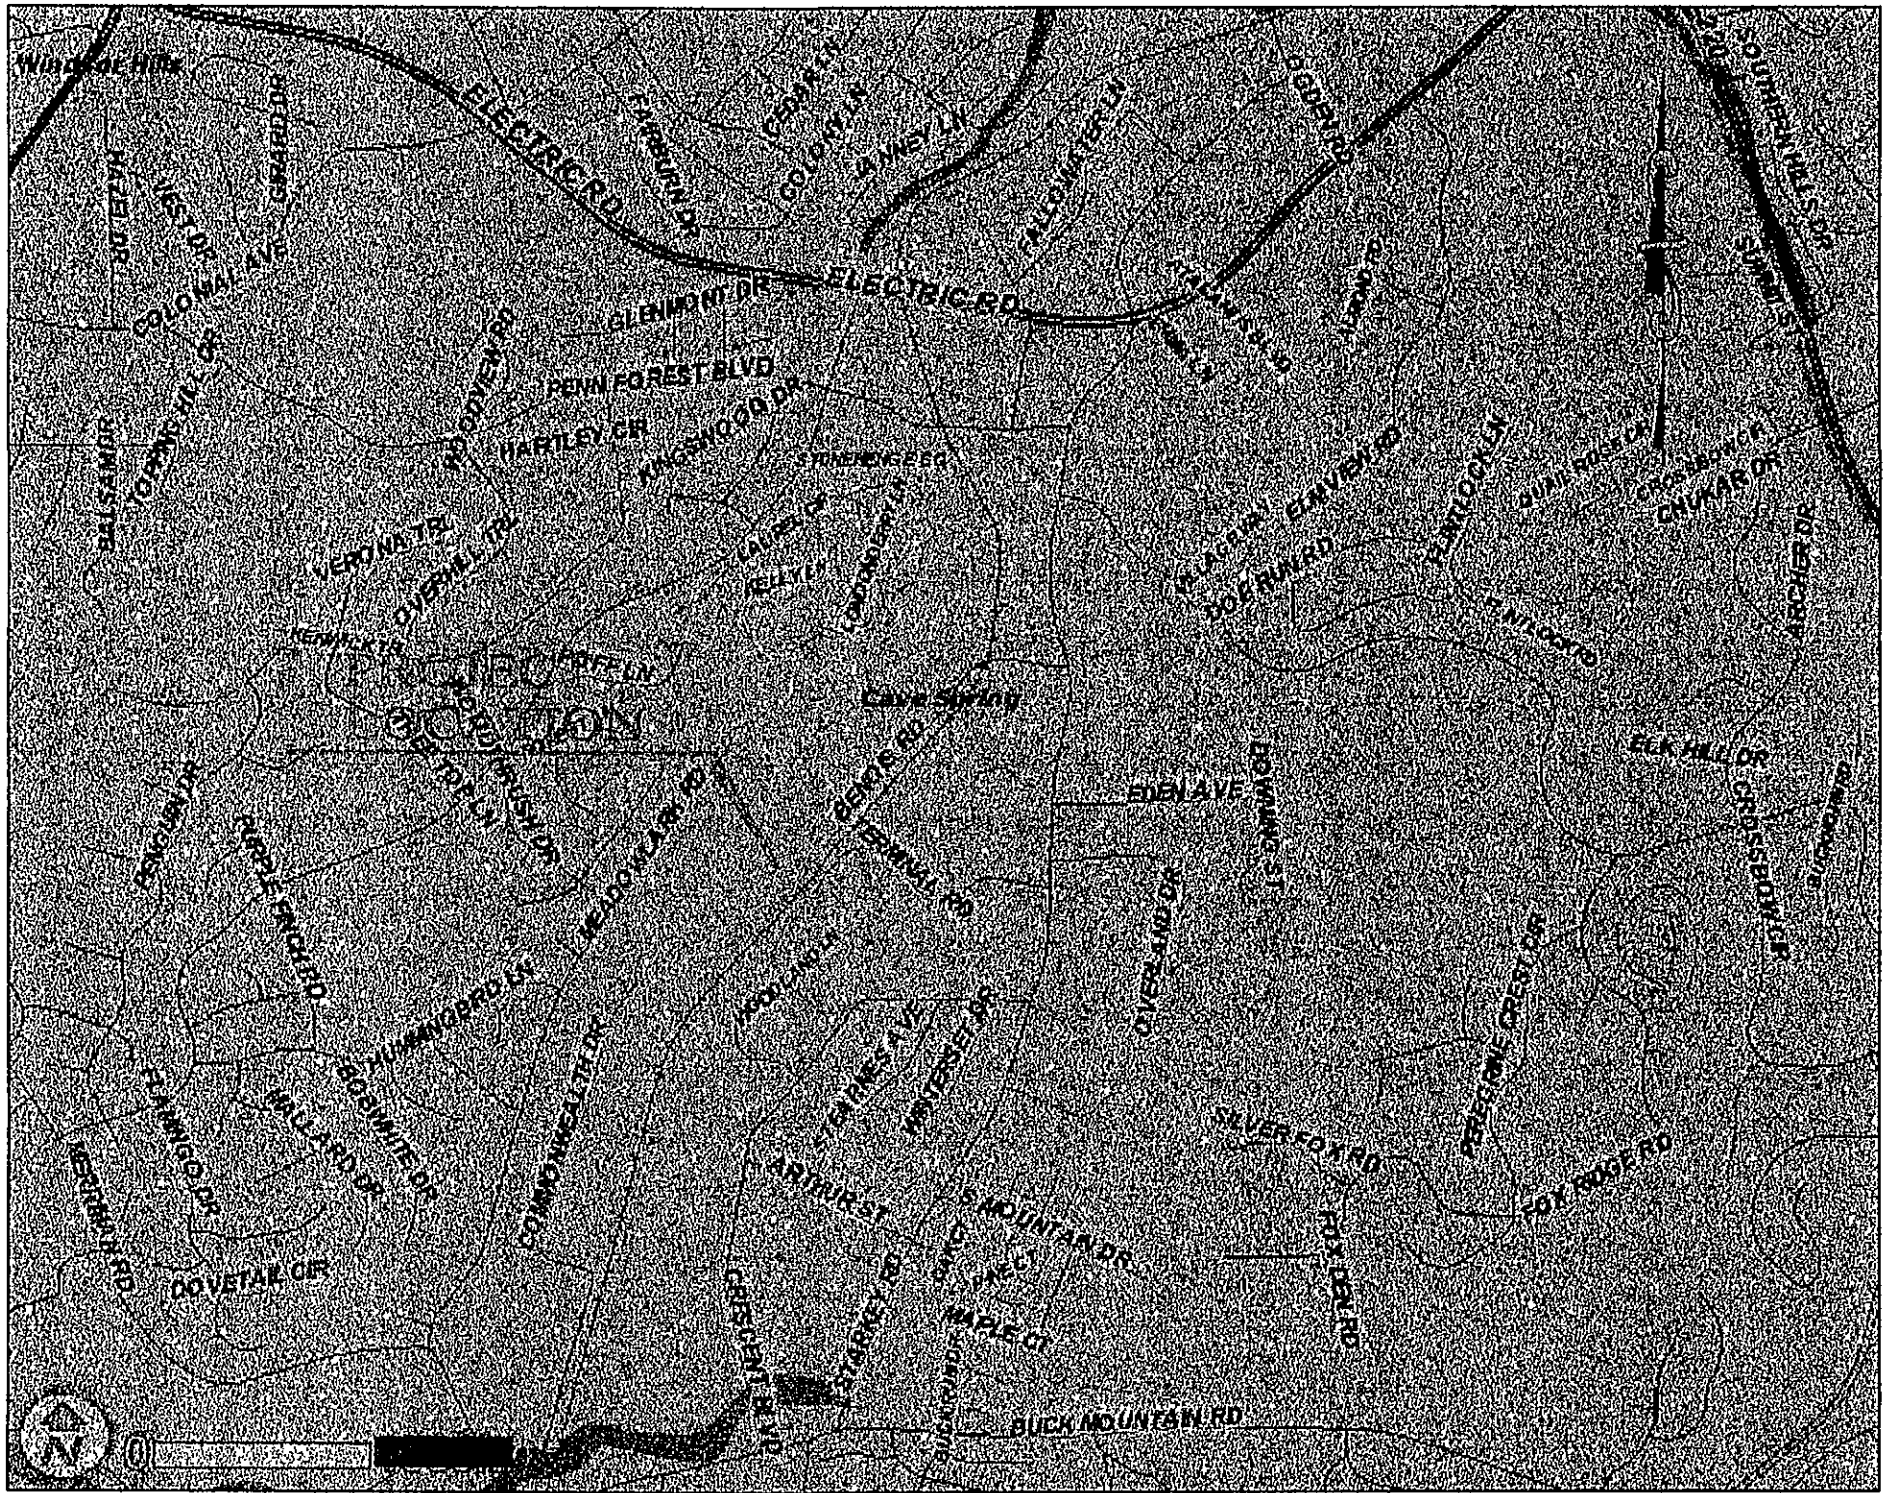

VICINITY MAP
SCALE: N.T.S.



Prepared For:

**THE MENNEL MILLING COMPANY
c/o IBBERSON ENGINEERING, INC.
828 Fifth Street South
Hopkins, MN 55343
Contact: Eric Peterson ph (952)939-6980**

30" STEEL ENCASEMENT
AS - BUILT 05/23/2007

Prepared By:

**W. William Graham Jr., Inc.
100 N. Rodney Parham Road, Suite 2b
Little Rock, Arkansas 72205
501-227-0078 501-227-0086(fax)
Robert B. Graham, P.E. Contracting Officer**