


PLAN	DATE	BY
SURVEYED		
ALIGNED CHECKED		
RT. OF WAY CHECKED		
NO.		

DRAINAGE
AREA = 550± A.100

see sheet 1
Montclair Estates
plan profile

Note: Manhole "B"
to be taken up &
reset as MH #5
on new grade as
shown.

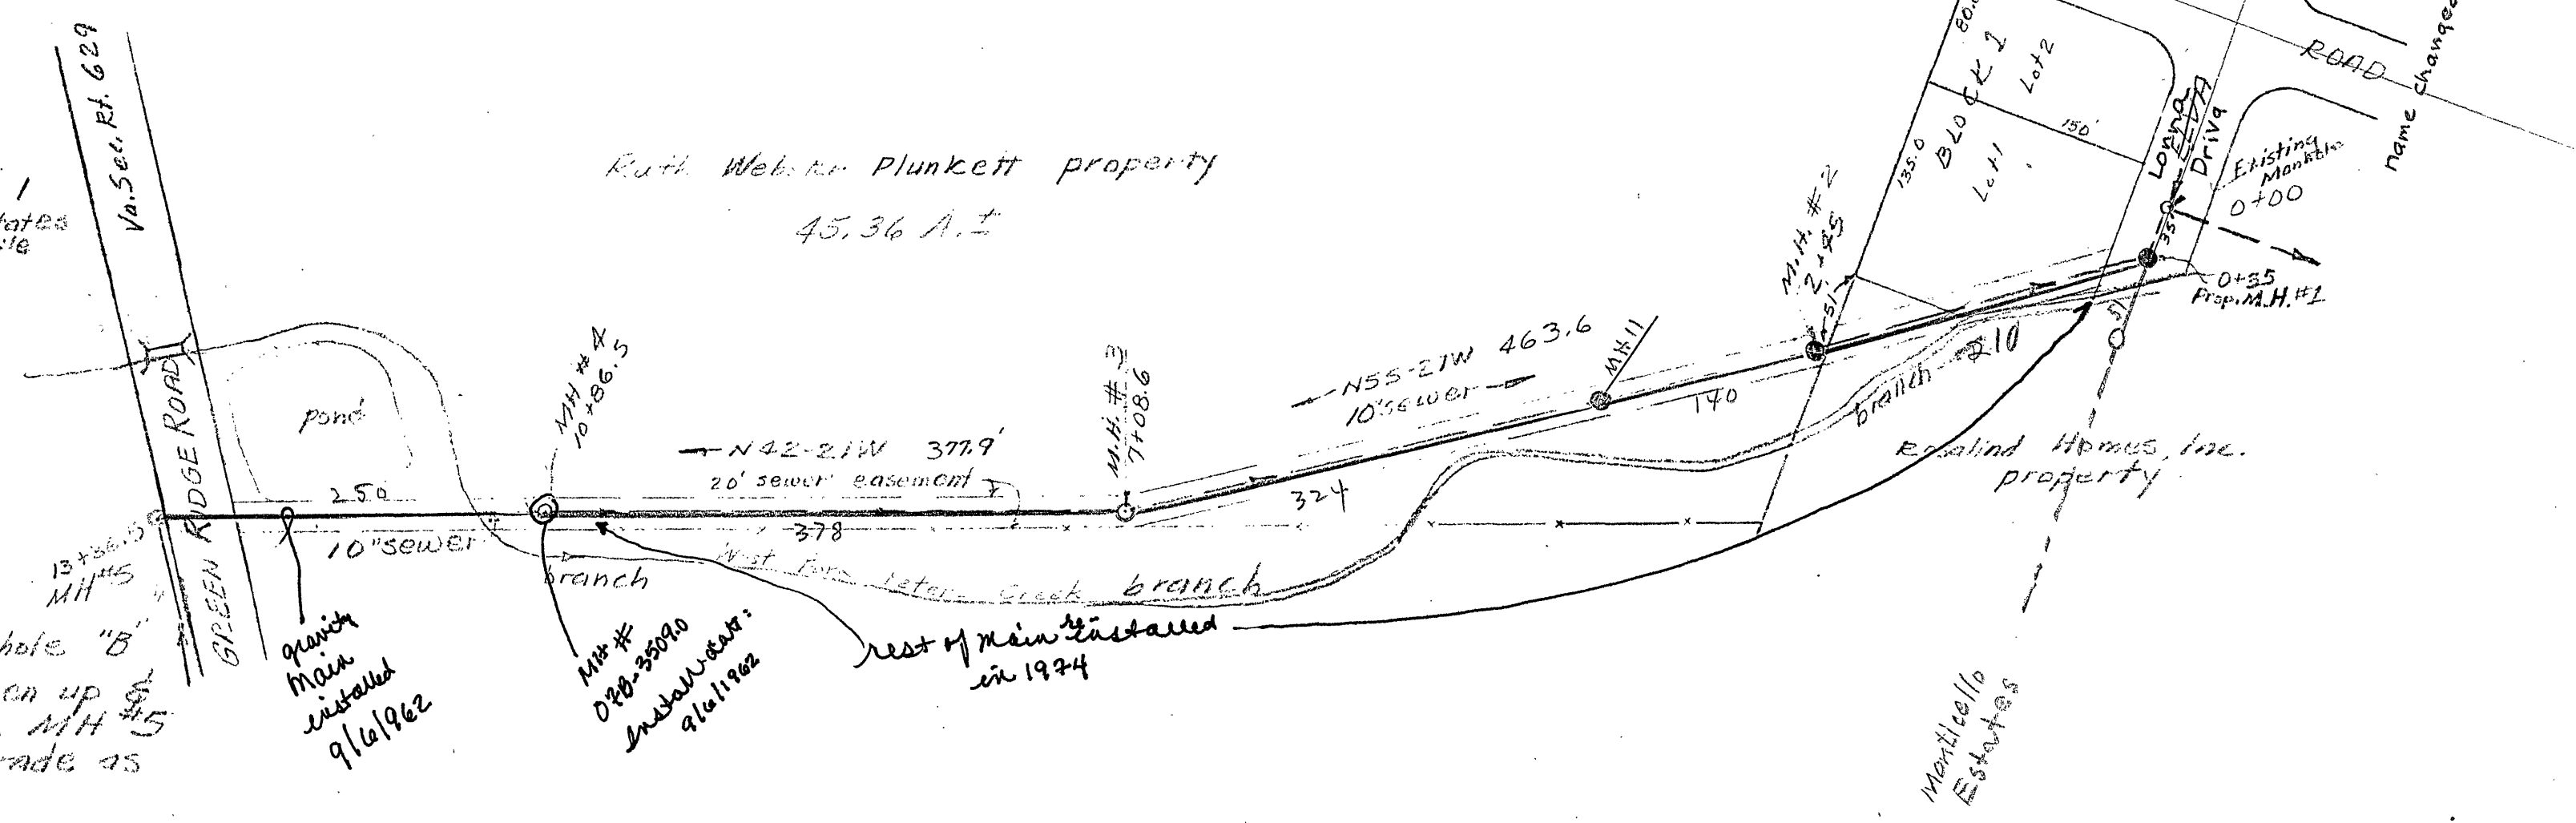

MONTCLAIR ESTATES
INTERCEPTOR
PLAN - PROFILE
PROPOSED SEWER LINE
North Norwood to Montclair Estates

Scale 1"=100' Aug. 6, 1962

By: T. P. Parker
S. C. E.

DD-6
DD-7

PROFILE	DATE	BY
SURVEYED		
GRADES CHECKED		
B. M. NOTED		
STRUCTURE NOTATIONS CHECKED		
NO.		

Profile Scale
Hor. 1"=50'
Vert. 1"=10'

APPROVED:
James H. Parker 8-9-62

