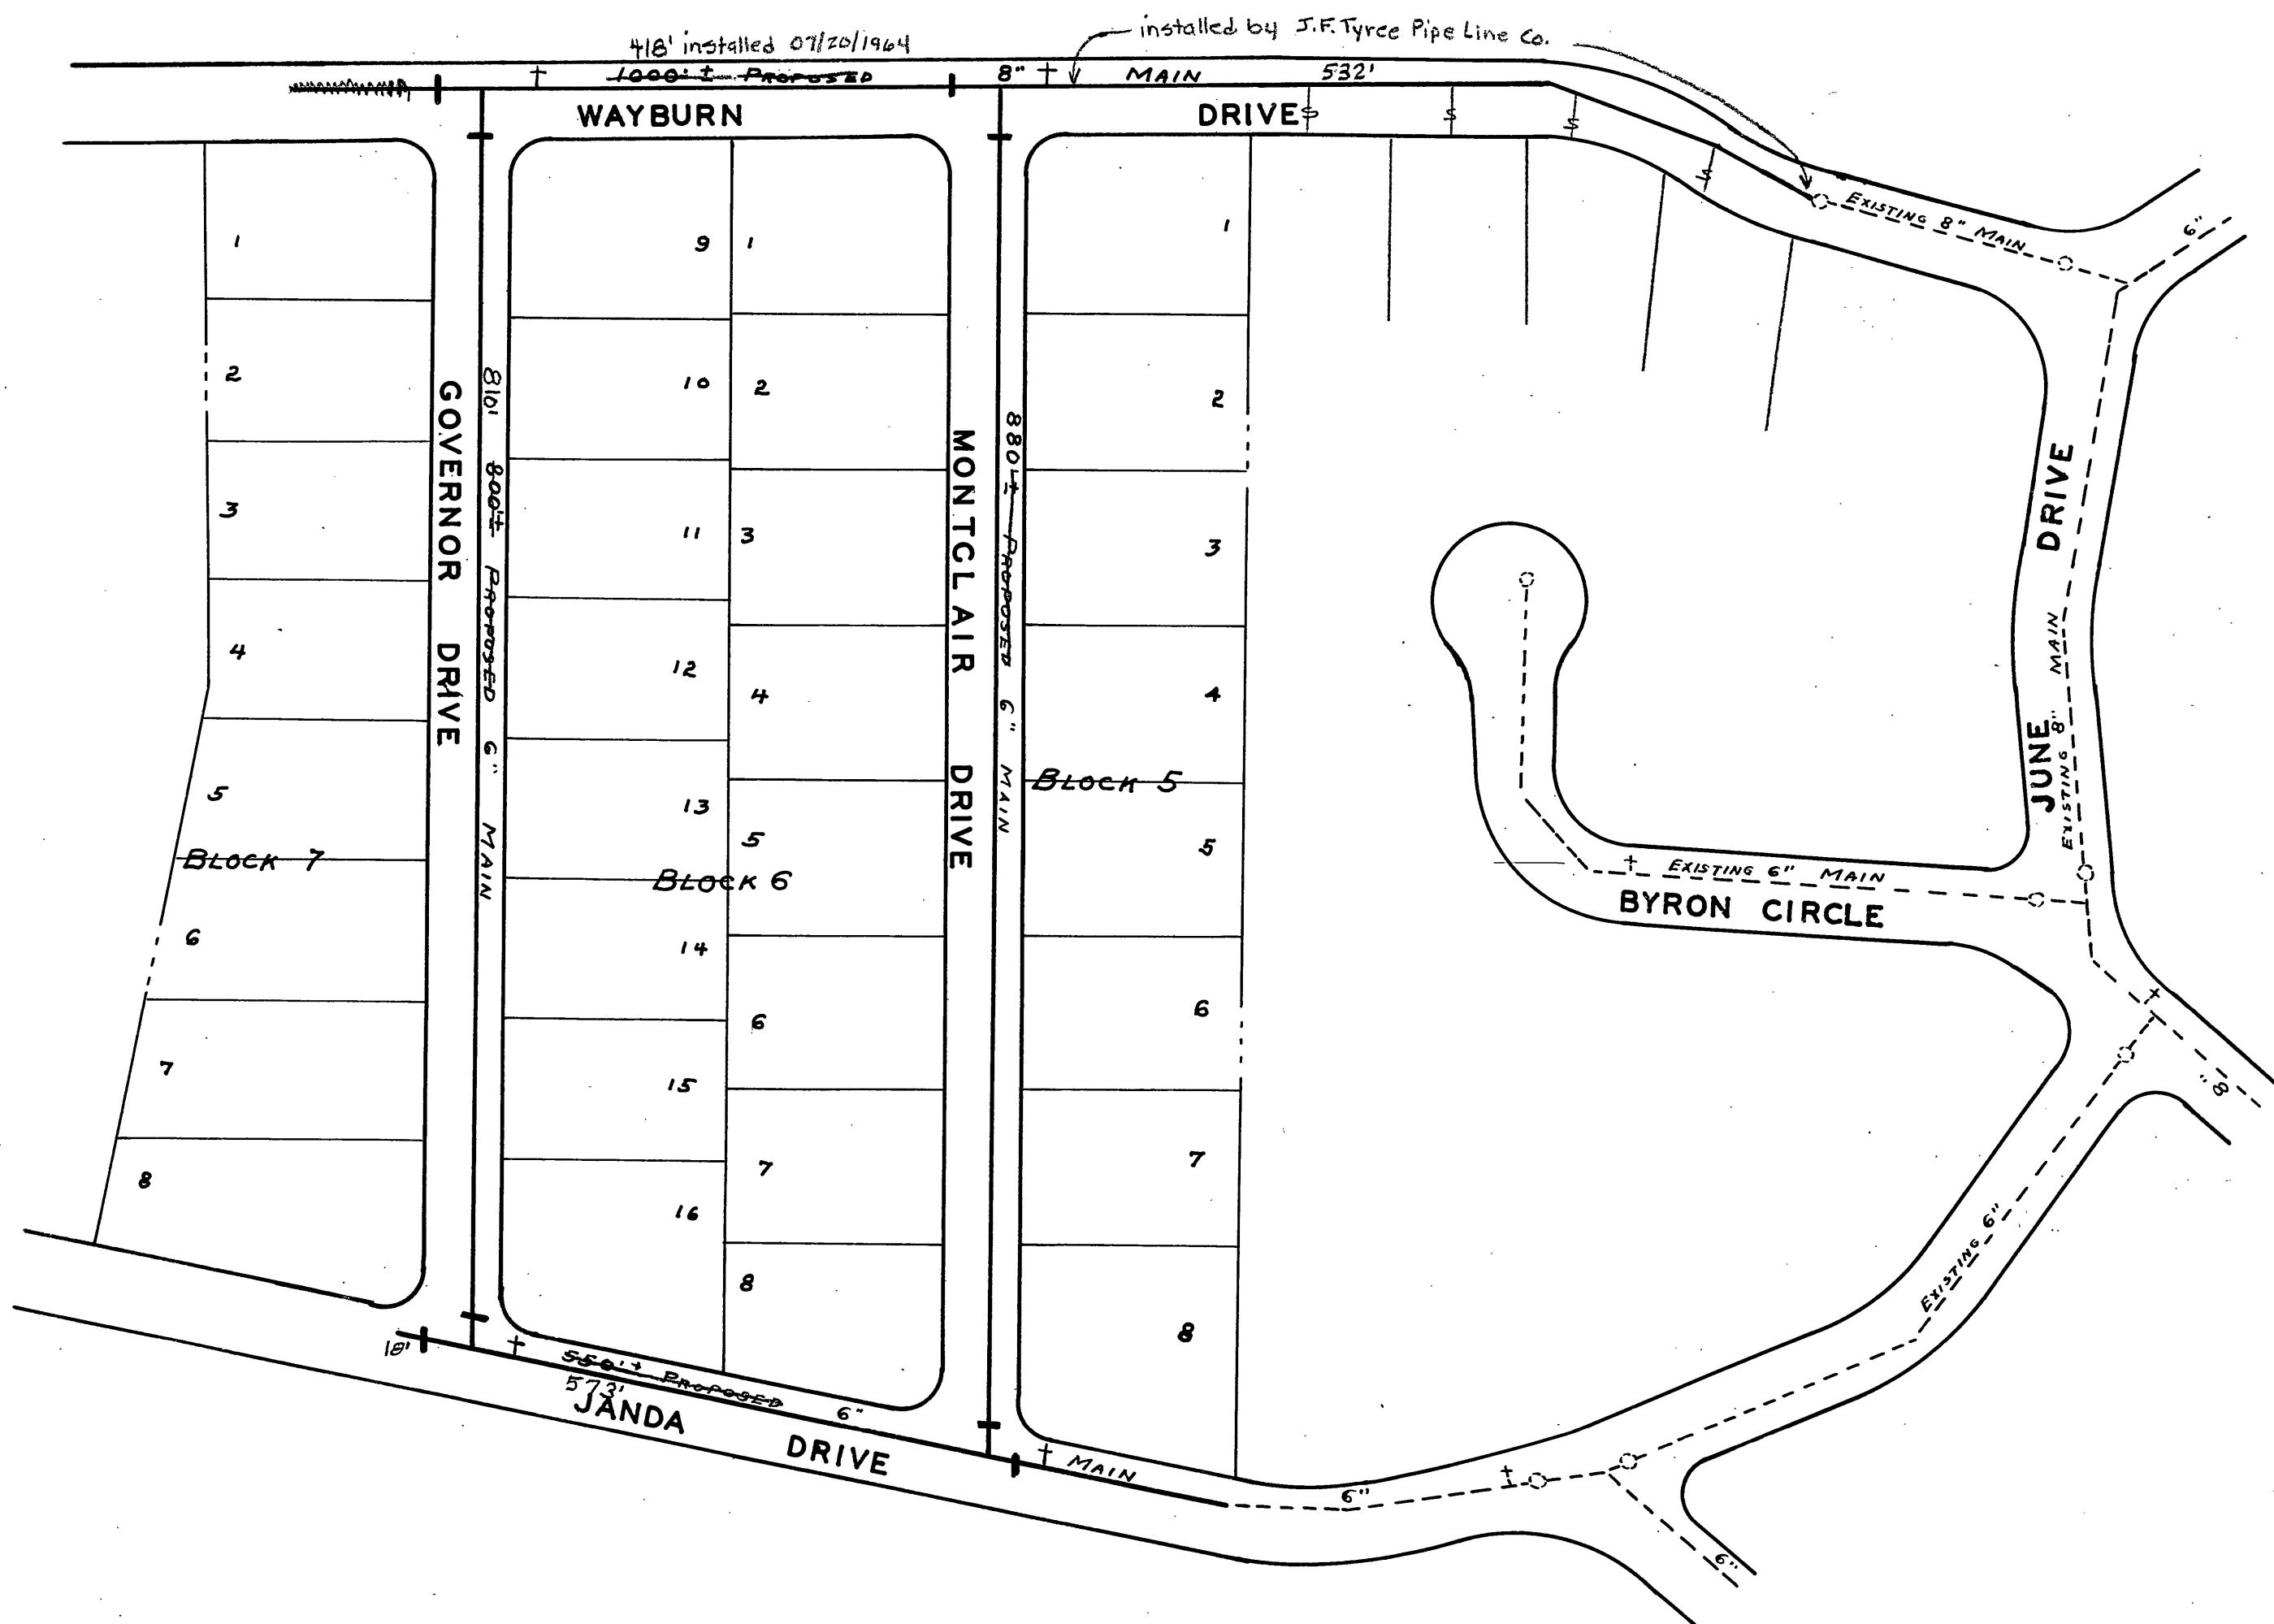


DATE STARTED	JUL 16 1964				
DATE COMP.	APR 28 1965				
FEET MAIN	SIZE	VALVE	VAULT	BOX	
418'	8"	2	2		
2263	6"	6	6		
F. H. COMP.					
F. H. STUB ONLY	4	6"	4	4	
SERV. INS. BY:	B. P. HALL PLUMBING & HEAT				
MAINS INS. BY:	SAME				
NO. 3/4" SERV. INS.	32				
CITY OR CO.	COUNTY				
DEPT. INSP.	L. E. TRENT				

DATE STARTED						APR 19 1965	
DATE COMP.						APR 28 1965	
FEET MAIN		SIZE	VALVE	VAULT	BOX		
532		8"					
F. H. COMP.							
F. H. STUB ONLY							
SERV. INS. BY: J. F. TYREE PIPE LINE							
MAINS INS. BY: J. F. TYREE PIPE LINE							
NO. 3/4" SERV. INS.						4	
CITY OR CO. COUNTY							
DEPT. INSP.						L. E. TRENT	

L. E. Trent
 MGR. ROANOKE WATER DEPT.
Wm. K. Sinsbaugh
 AGENT FOR ROANOKE PLANNING COMM.
E. James Sayer
 CITY ENGINEER OF ROANOKE, VA.
H. Clitus Broyles
 DIRECTOR OF PUBLIC WORKS

1-17-64
 DATE
 1-17-64
 DATE
 1/17/64
 DATE
 1/17/64
 DATE

WATER DEPARTMENT
 CITY OF ROANOKE, VA.
 MONTCLAIR ESTATES SECT. 2
 SCALE - 1" = 100'
 DRAWN BY E.L.A. JAN., 17, 1965