




DATE STARTED				
DATE COMP. 1975				
FEET MAIN	SIZE	VALVE	VAULT	BOX
F. H. COMP. _____				
F. H. STUB ONLY _____				
SERV. INS. BY: _____				
MAIN INS. BY: _____				
NO. 3/4" SERV. INS. _____				
CITY OR CO. County				
DEPT. INSP. _____				

Art B. Biss
 DIRECTOR UTILITIES & OPERATIONS
Charles H. H. H.
 CITY ENGINEER OF ROANOKE, VA.
Richard D. Johnson
 DIRECTOR OF PUBLIC WORKS
Leslie S. Mendenhall
 AGENT FOR ROANOKE PLANNING COMM.

7/11/74
 DATE
 7/9/74
 DATE
 7/12/74
 DATE
 7/9/74
 DATE

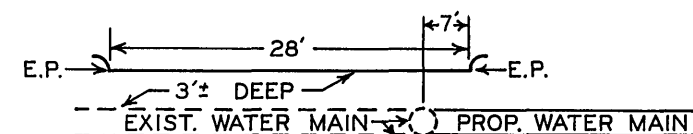

SECTION A - A
 &
 SECTION B - B

WATER DEPARTMENT
 CITY OF ROANOKE, VA.
 MONTCLAIR FOREST
 SCALE - 1"=100'
 DRAWN BY C.A.H. JULY 9, 1974

This not an As-Built, but
 Project was installed

DIST. MAP 47