


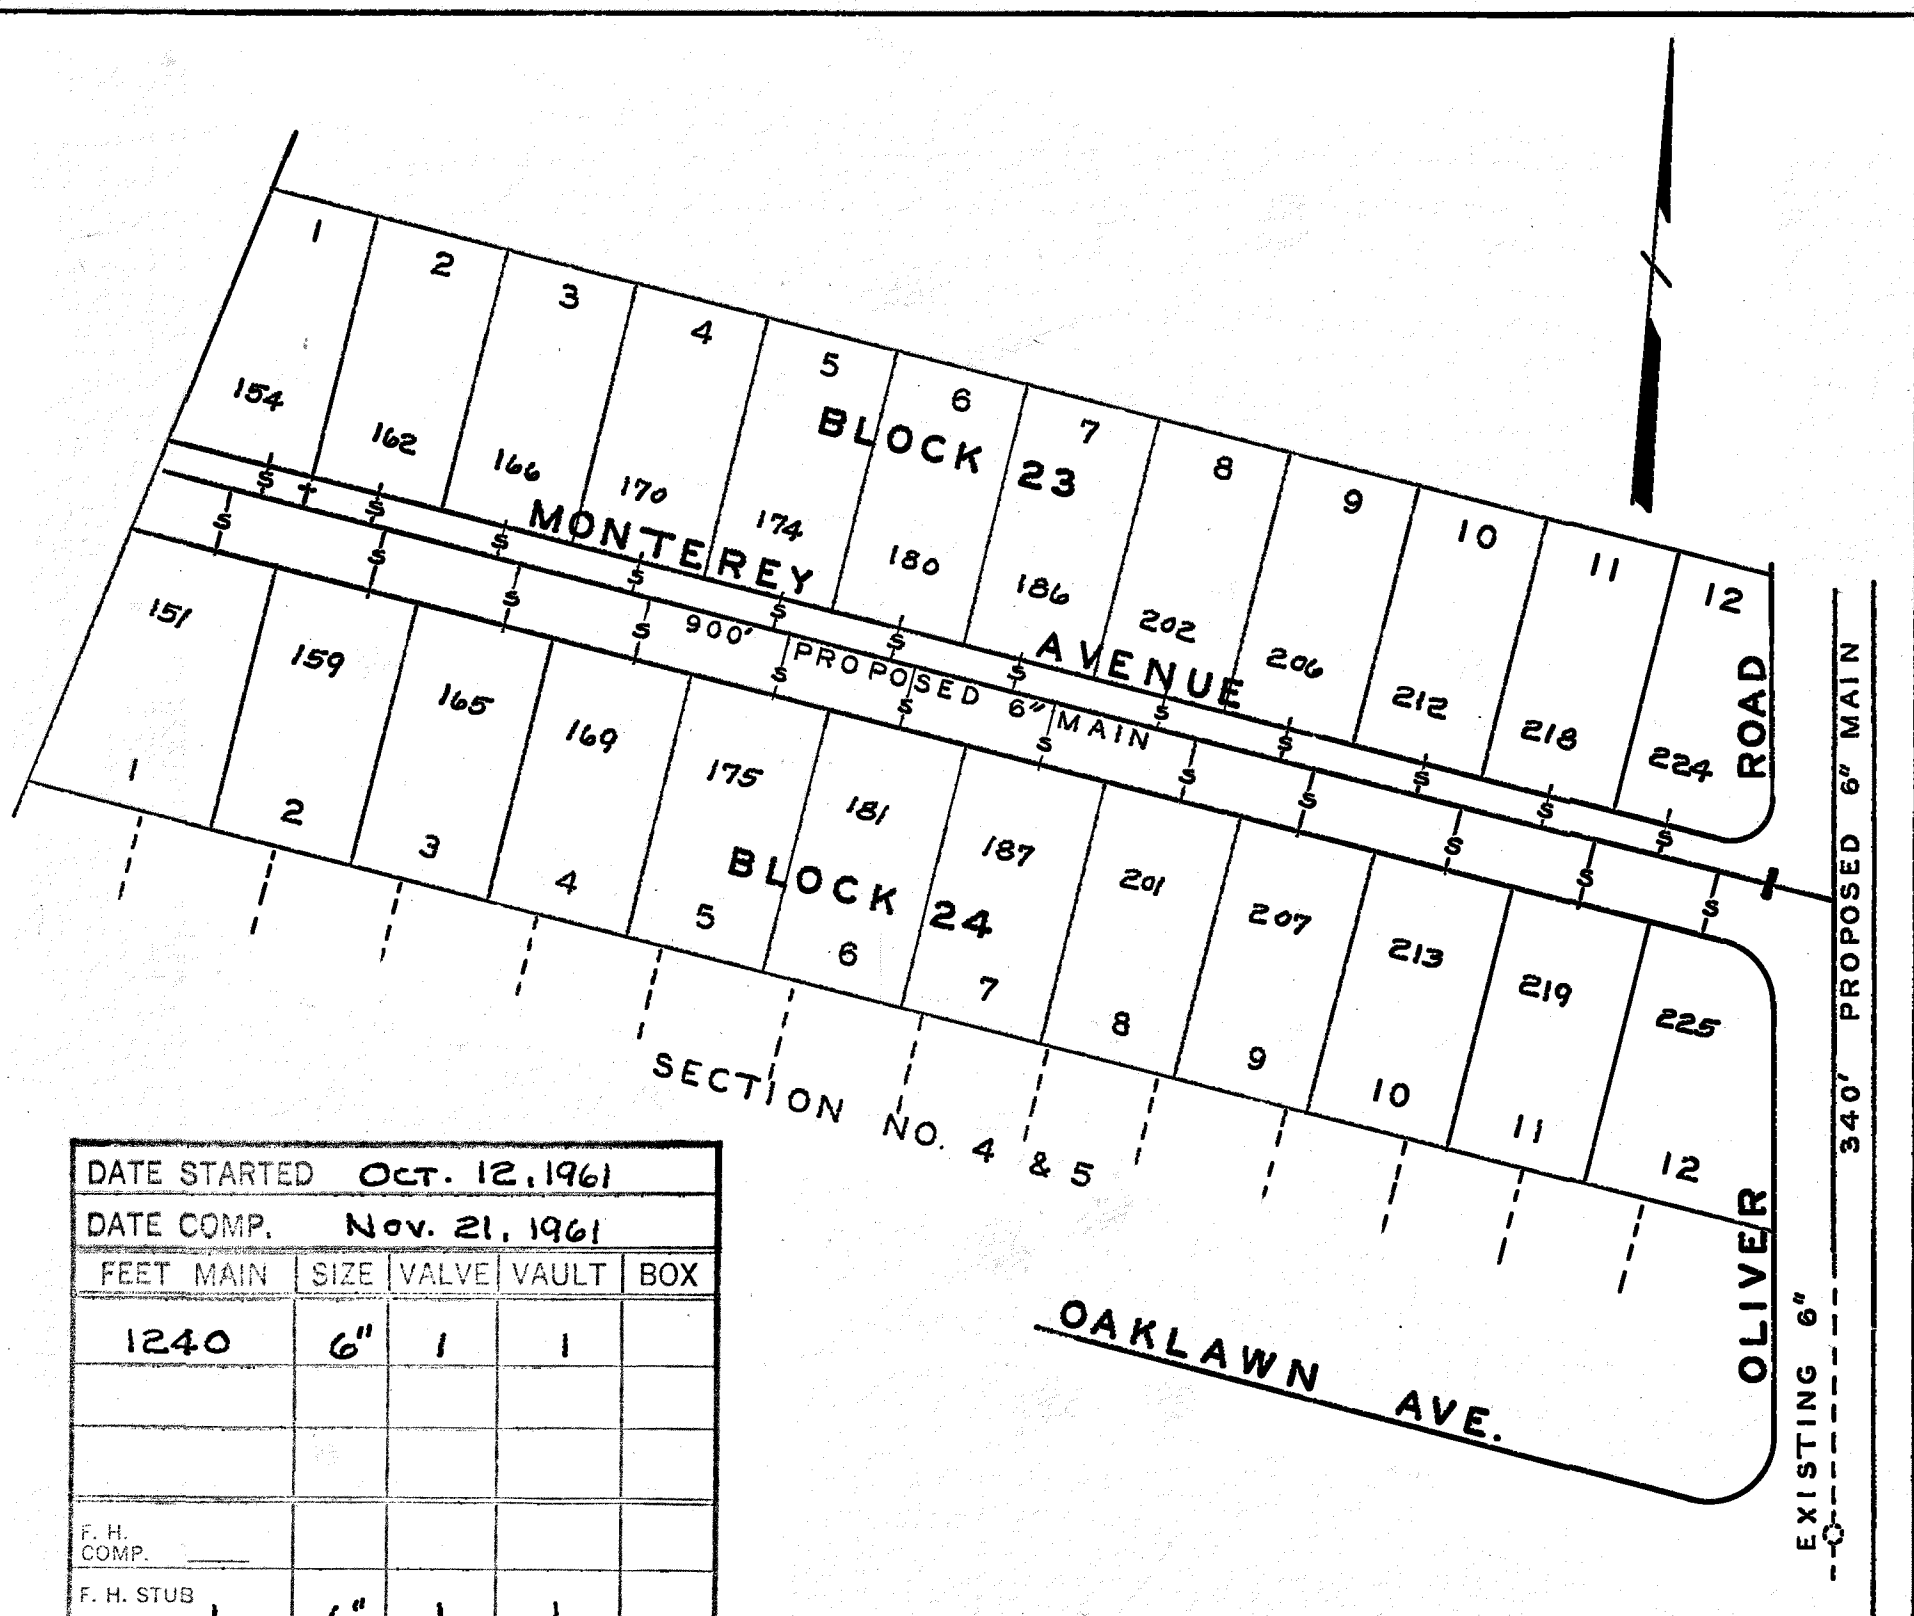

DATE STARTED OCT. 12, 1961				
DATE COMP. Nov. 21, 1961				
FEET MAIN	SIZE	VALVE	VAULT	BOX
1240	6"	1	1	
F. H. COMP.				
F. H. STUB ONLY	1	6"	1	1
SERV. INS. BY: GIMBERT & GIMBERT				
MAINS INS. BY: GIMBERT & GIMBERT				
NO. 3/4" SERV. INS. 24				
CITY OR CO. CITY				
DEPT. INSP. D. T. MAXEY				

R. E. Feller
MGR. ROANOKE WATER DEPT.

Werner K. Schorsch
AGENT FOR ROANOKE PLANNING COMM.

H. Arthur Broyles
CITY ENGINEER OF ROANOKE, VA.

James J. McArthur
DIRECTOR OF PUBLIC WORKS

6-28-61
DATE

7-11-61
DATE

6-29-61
DATE

6-28-61
DATE

WATER DEPARTMENT
CITY OF ROANOKE, VA.
BRENTWOOD SECT. 6
SCALE - 1" = 100'
DRAWN BY N.H.C. FEB. 17, 1961