



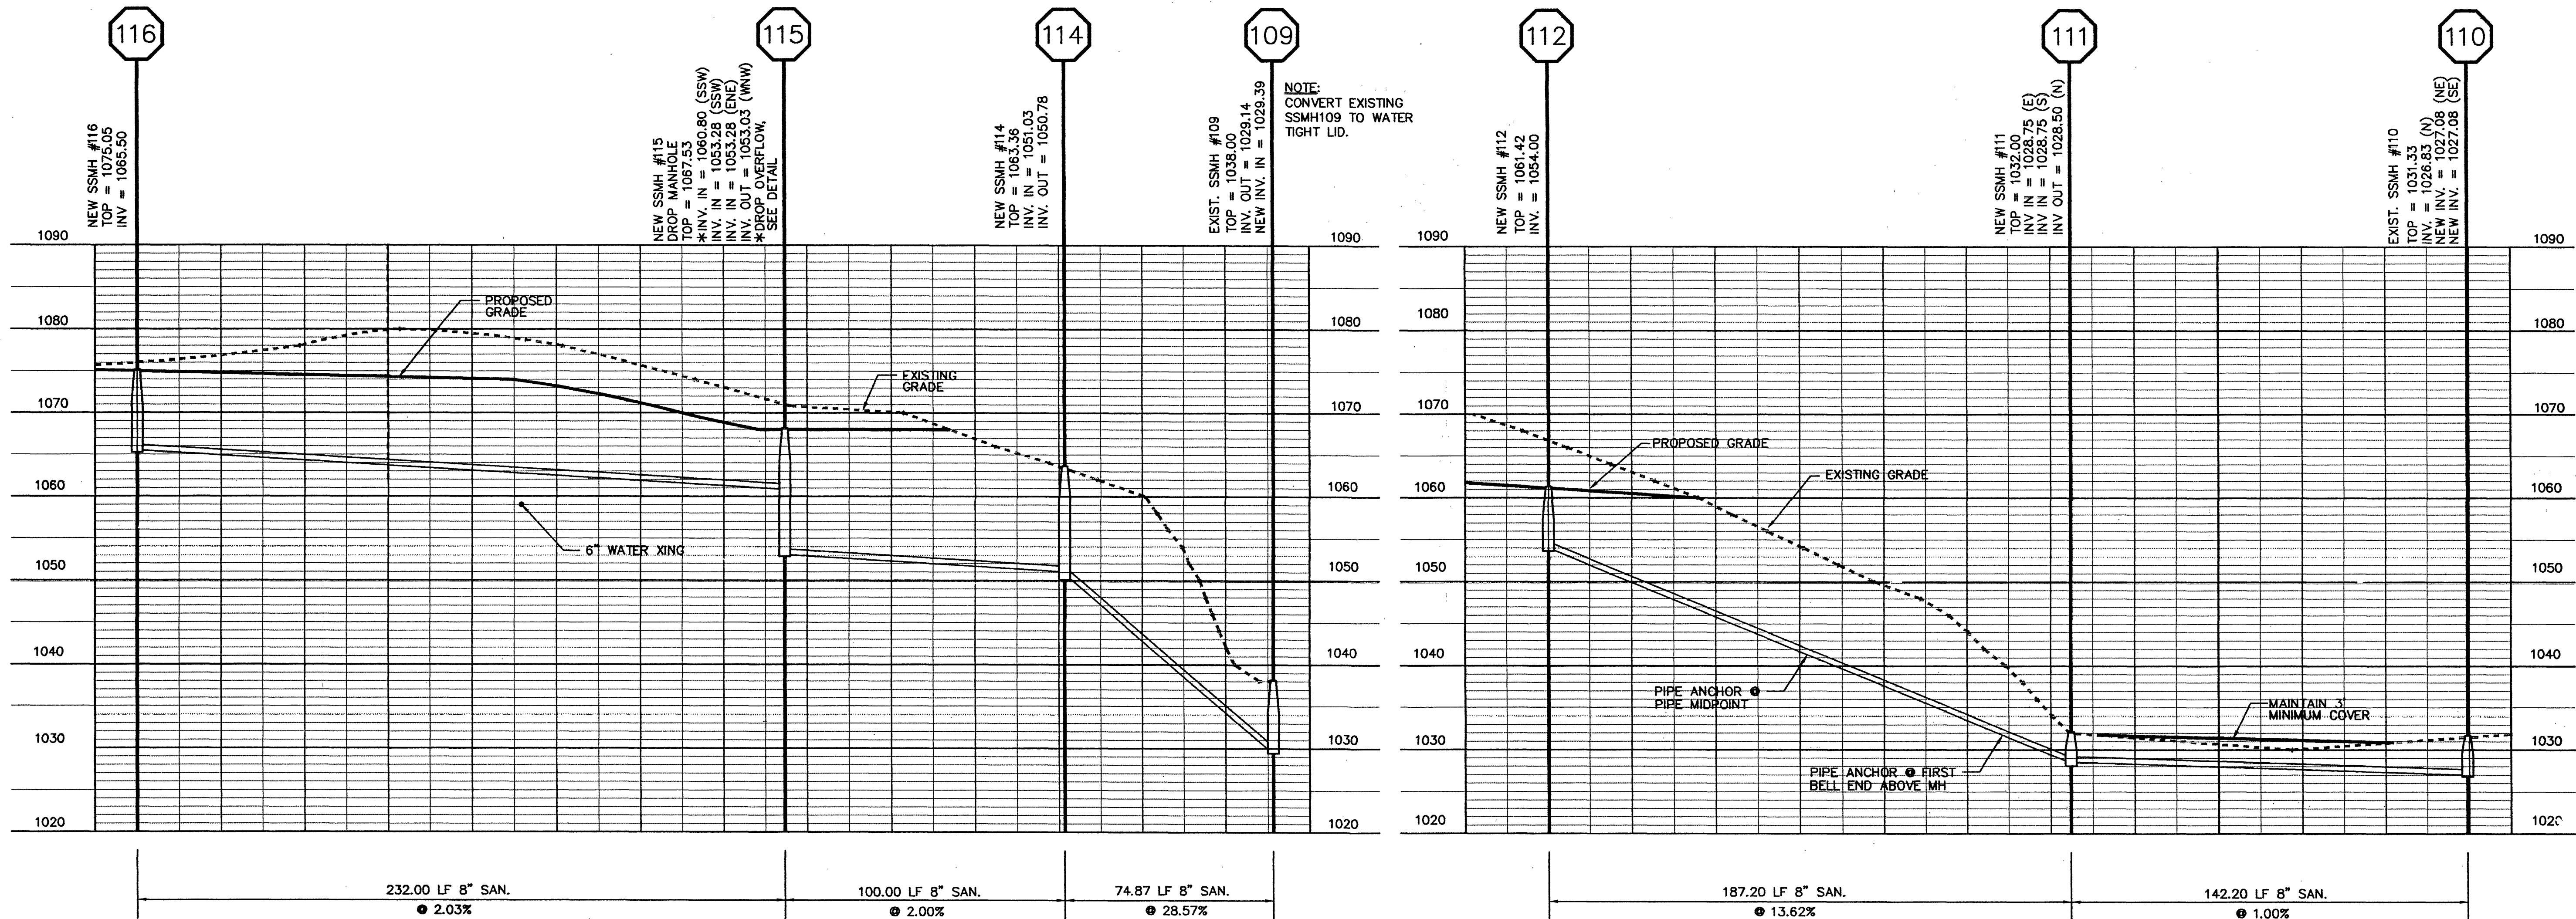


SANITARY SEWER PROFILE
SCALE: HORZ: 1" = 30', VERT: 1" = 10'


SANITARY SEWER PROFILE
SCALE: HORZ: 1" = 30', VERT: 1" = 10'

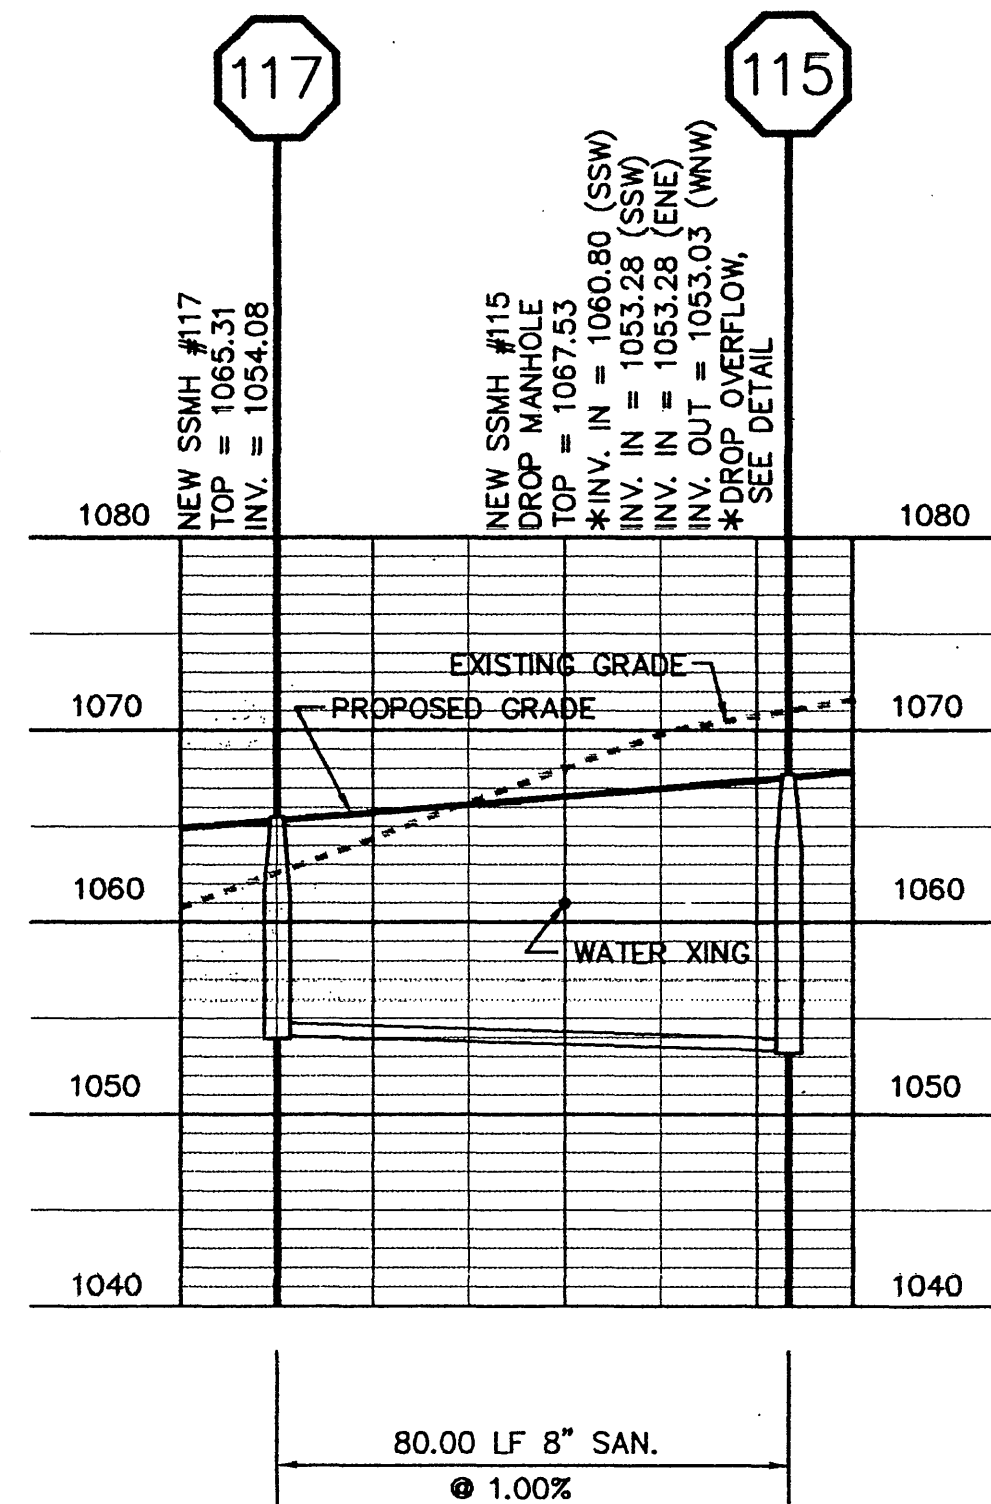

SANITARY SEWER PROFILE
SCALE: HORZ: 1" = 30', VERT: 1" = 10'

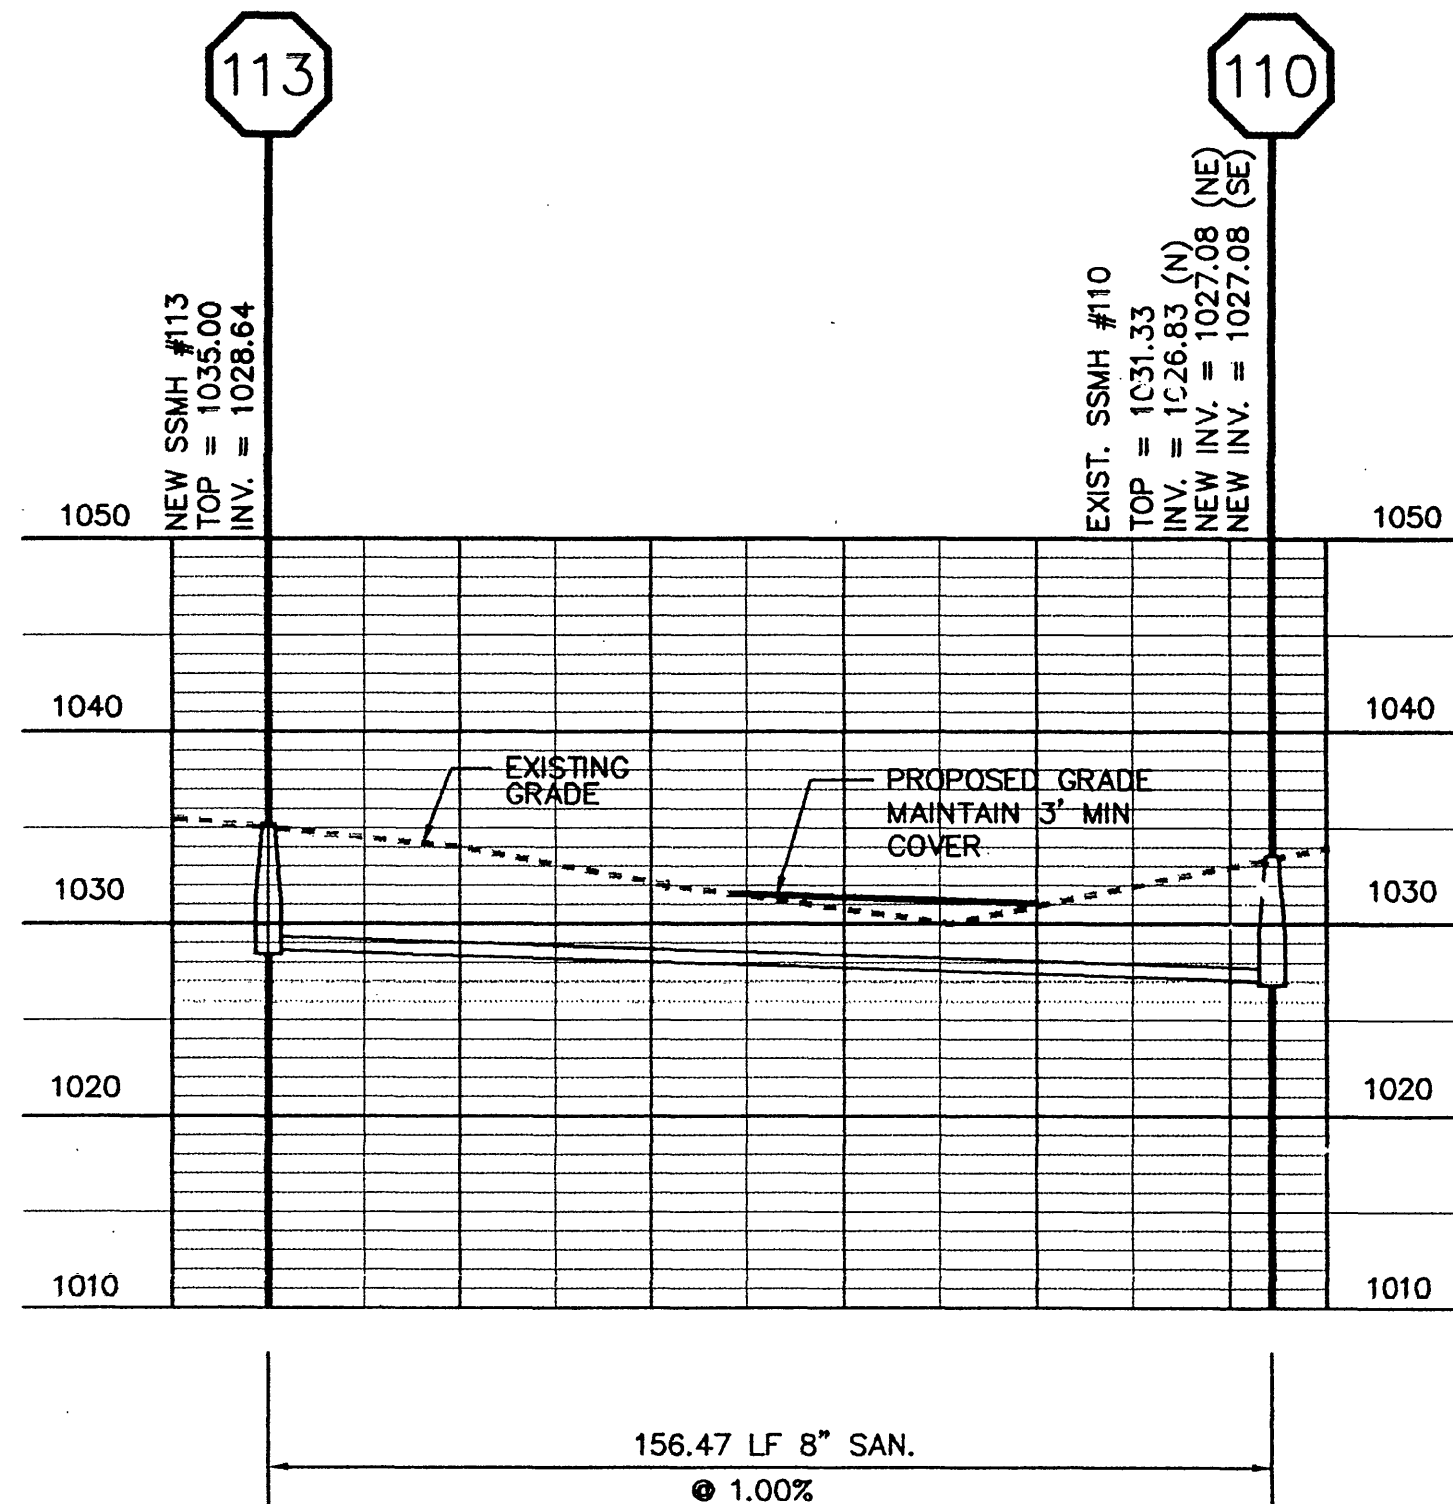


SANITARY SEWER PROFILE
SCALE: HORZ: 1" = 30', VERT: 1" = 10'

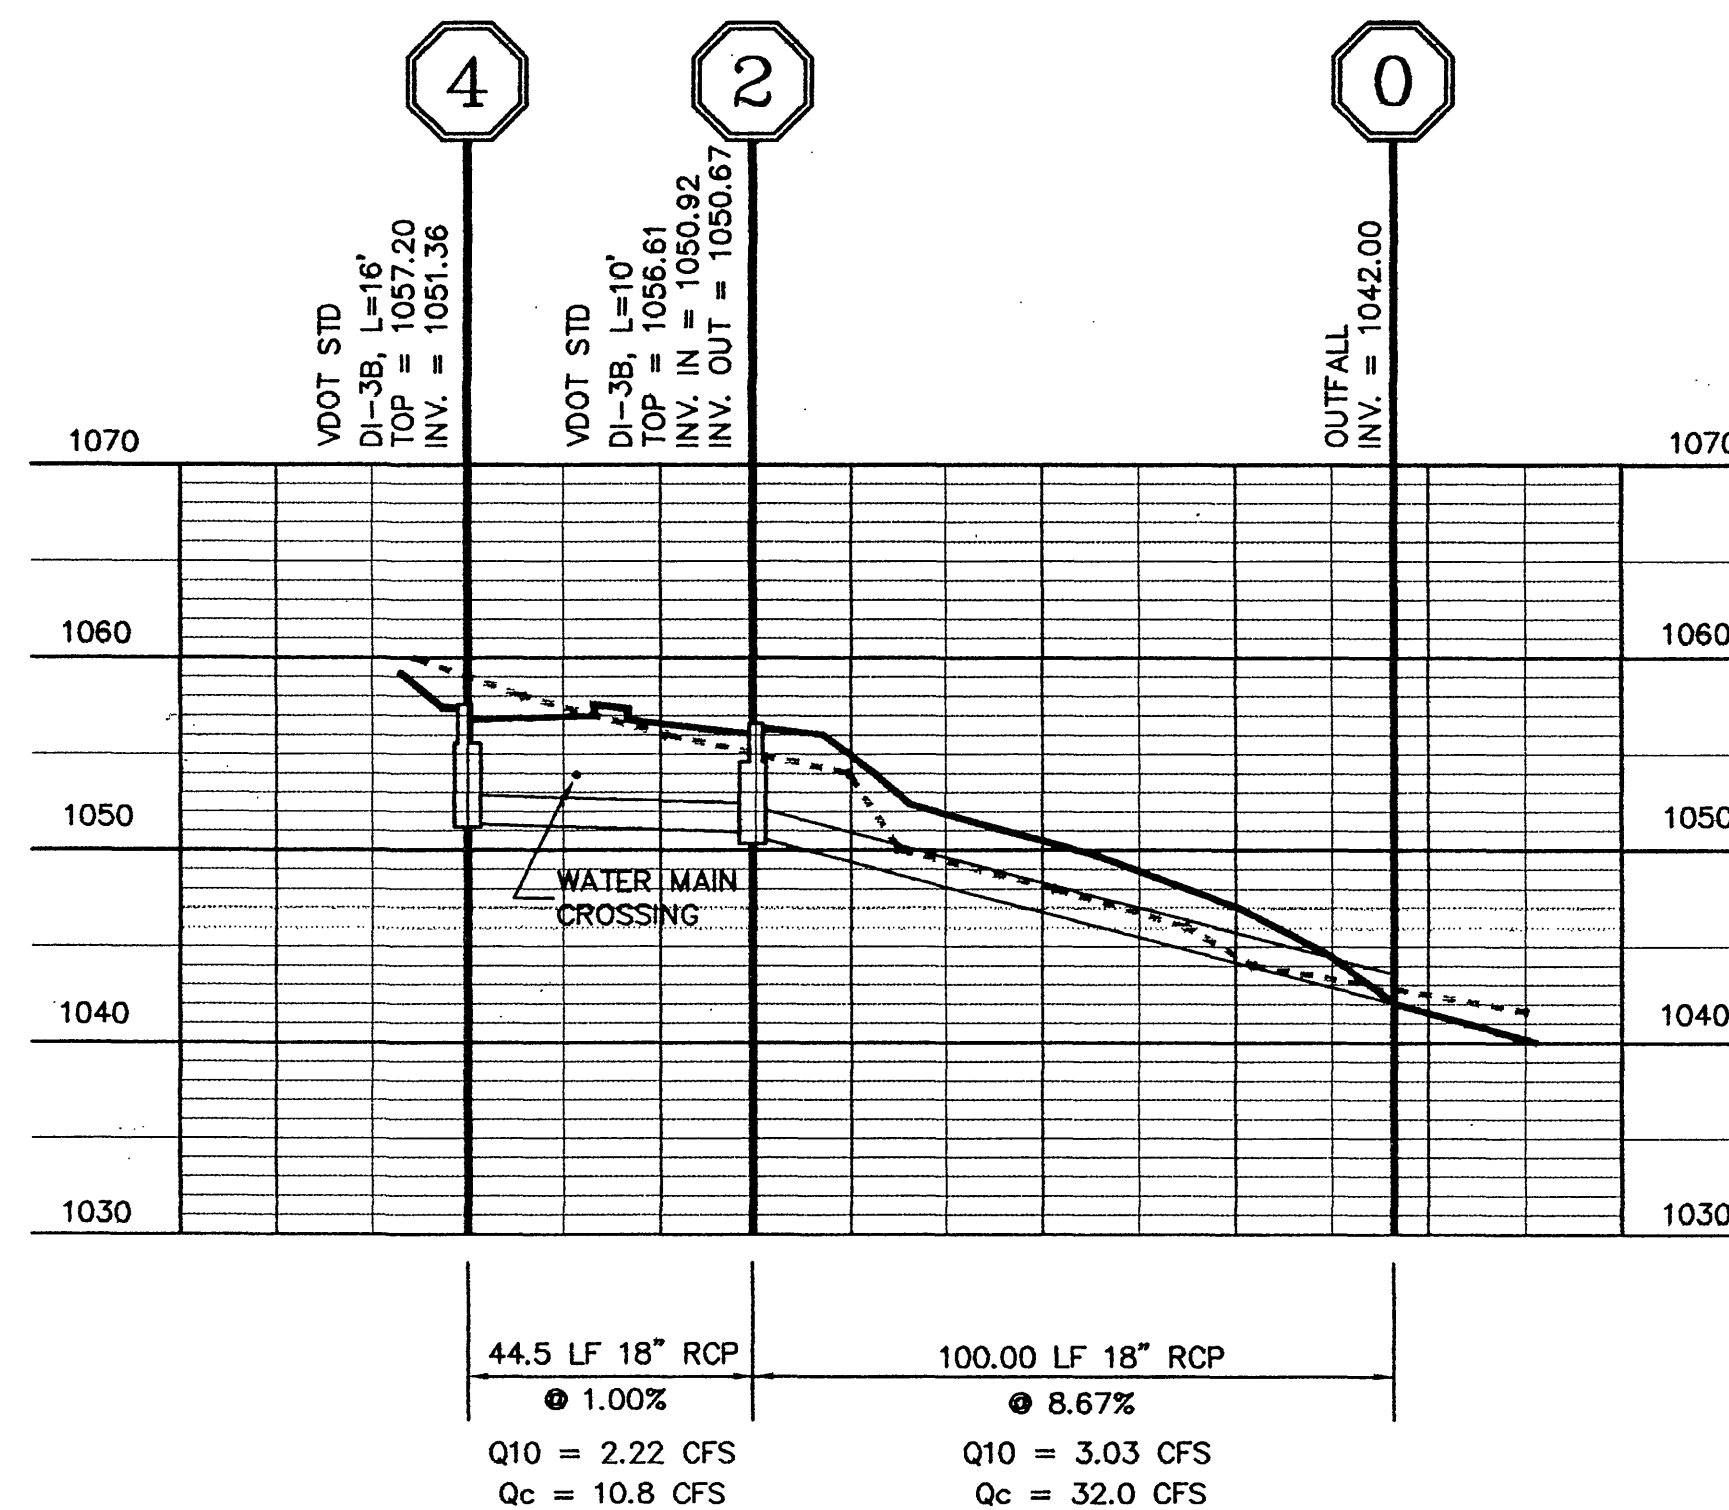



STORM SEWER PROFILE
SCALE: HORZ: 1" = 30', VERT: 1" = 10'

STORM PIPE SCHEDULE		
PIPE	LENGTH	DIAMETER
0-2	100.0 LF	18" RCP
2-4	44.5 LF	18" RCP
6-8	56.0 LF	18" RCP

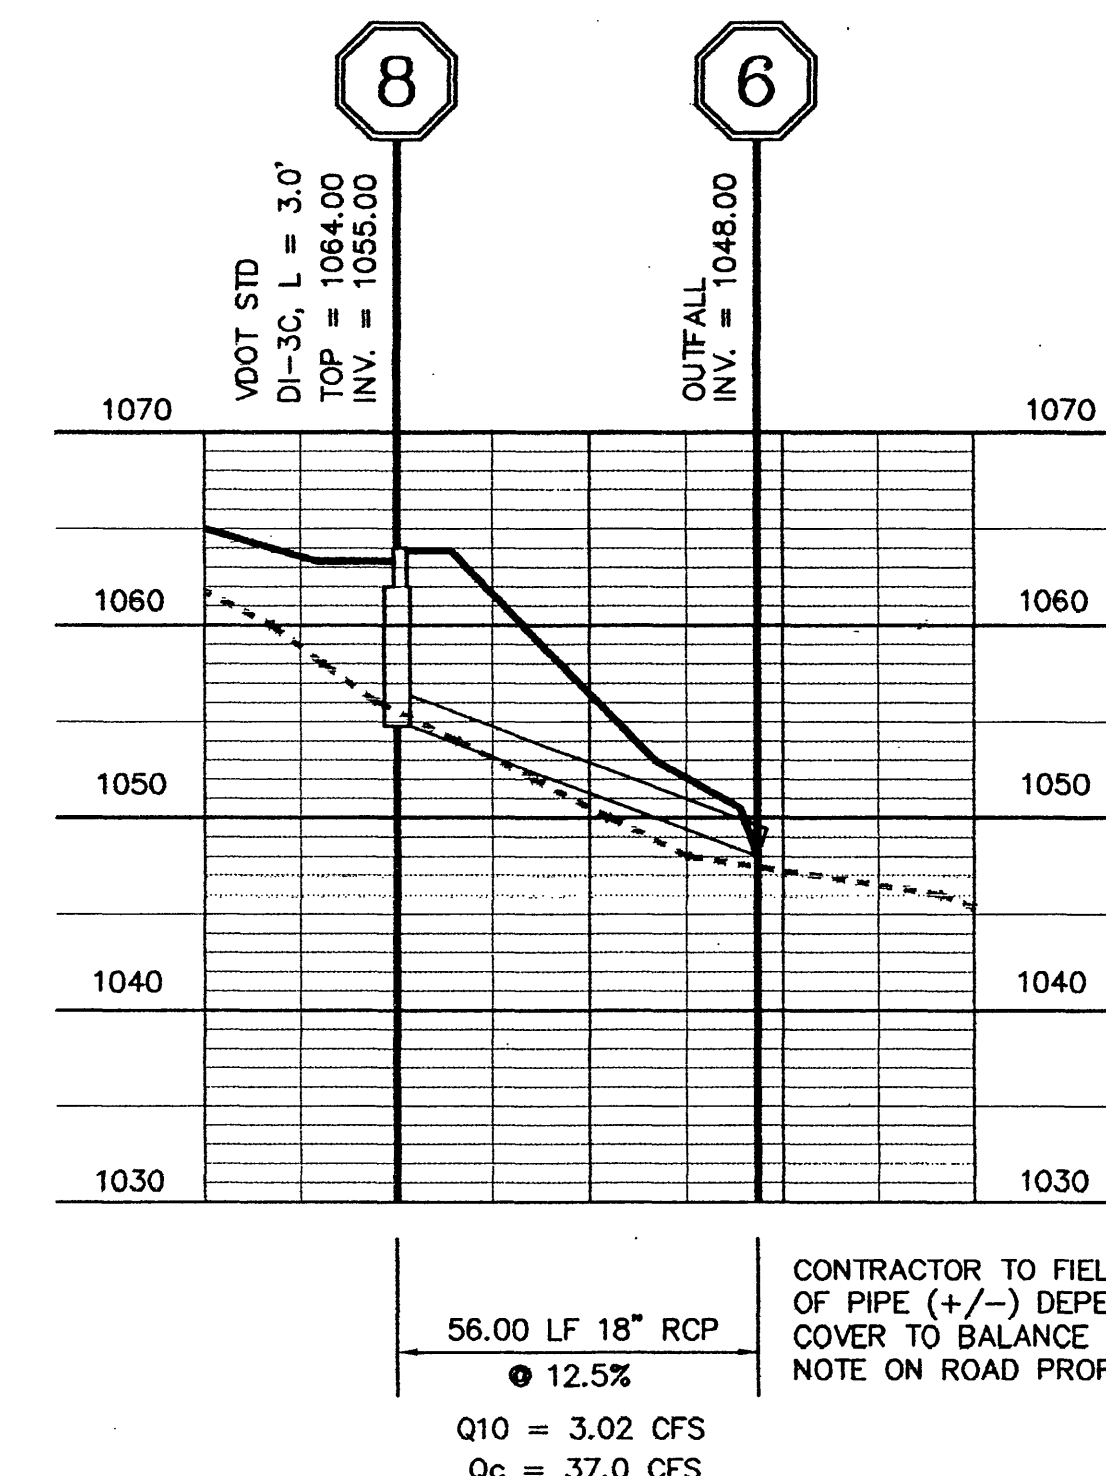

STORM SEWER PROFILE
SCALE: HORZ: 1" = 30', VERT: 1" = 10'

CONTRACTOR TO FIELD ADJUST LENGTH OF PIPE (+/-) DEPENDING UPON AVAIL. COVER TO BALANCE CUT AND FILL. SEE NOTE ON ROAD PROFILE SHEET C-3.

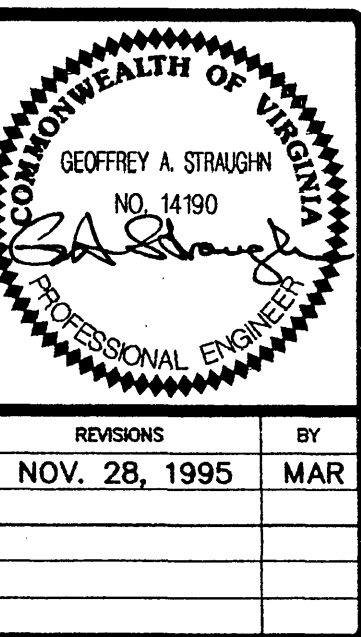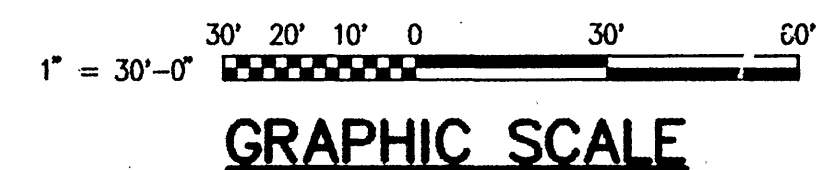

MONTEREY ESTATES PHASE II
Roanoke City, Virginia
SANITARY SEWER & STORM SEWER PROFILES



DESIGNED MAR	PROJECT 91043
DRAWN RWR	CHECKED GZ
DATE AUGUST 4, 1995	
SHEET C-6	
OF EIGHT SHEETS	