

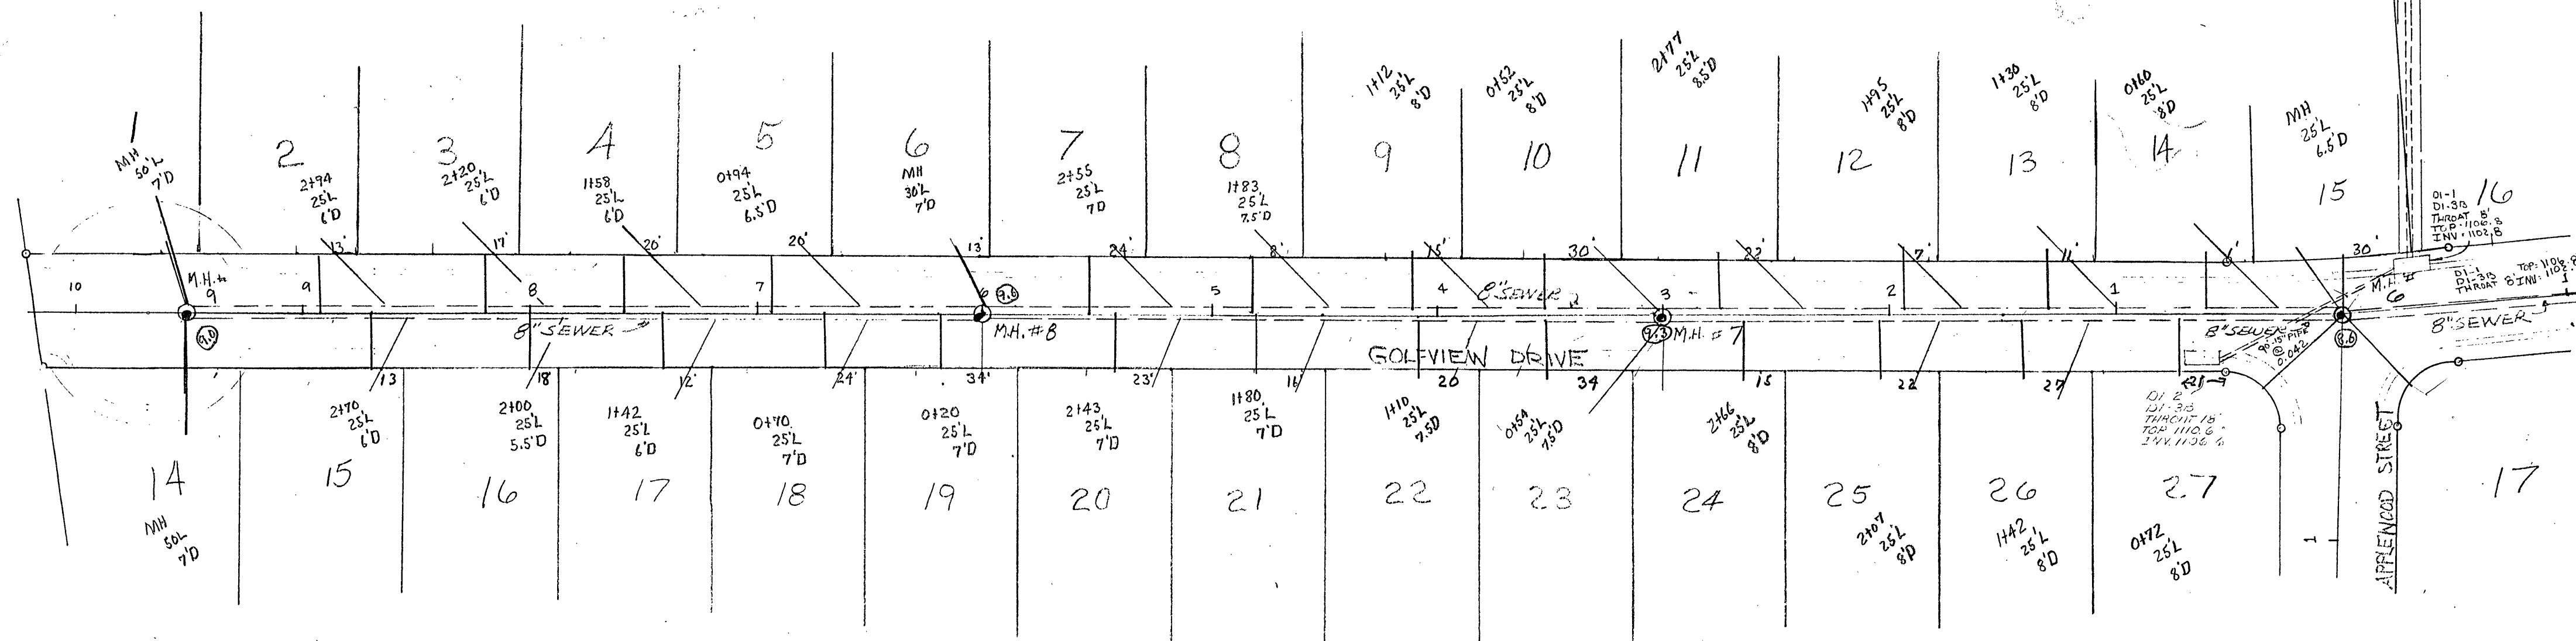


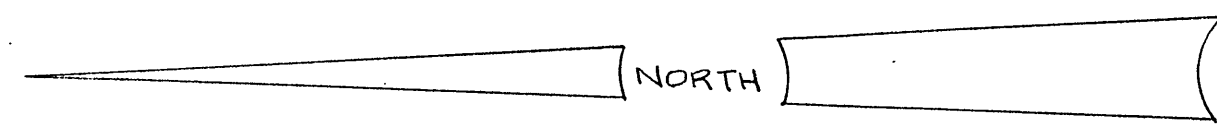

(9 to 8)
(Ex. OK 9-4-75)


NOTE: SEWER LINE CONSTRUCTION
WILL BE IN ACCORDANCE WITH RULES
& REGULATIONS AND CONSTRUCTION
SPEC. & STANDARDS OF ROANOKE CO.
PUBLIC SERVICE AUTHORITY.

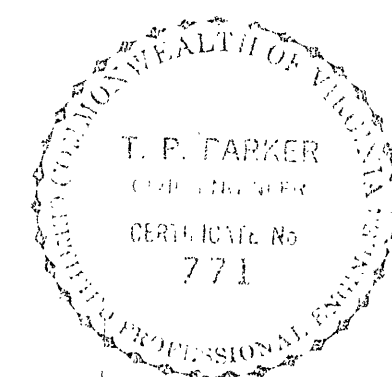

(8 to 7)
(Ext OK 9-5-75)
CH-MH-8 OK

(1106 Ex. OK)
9-5-75
CH-MH-7 OK

PLAN SCALE
1"=50'

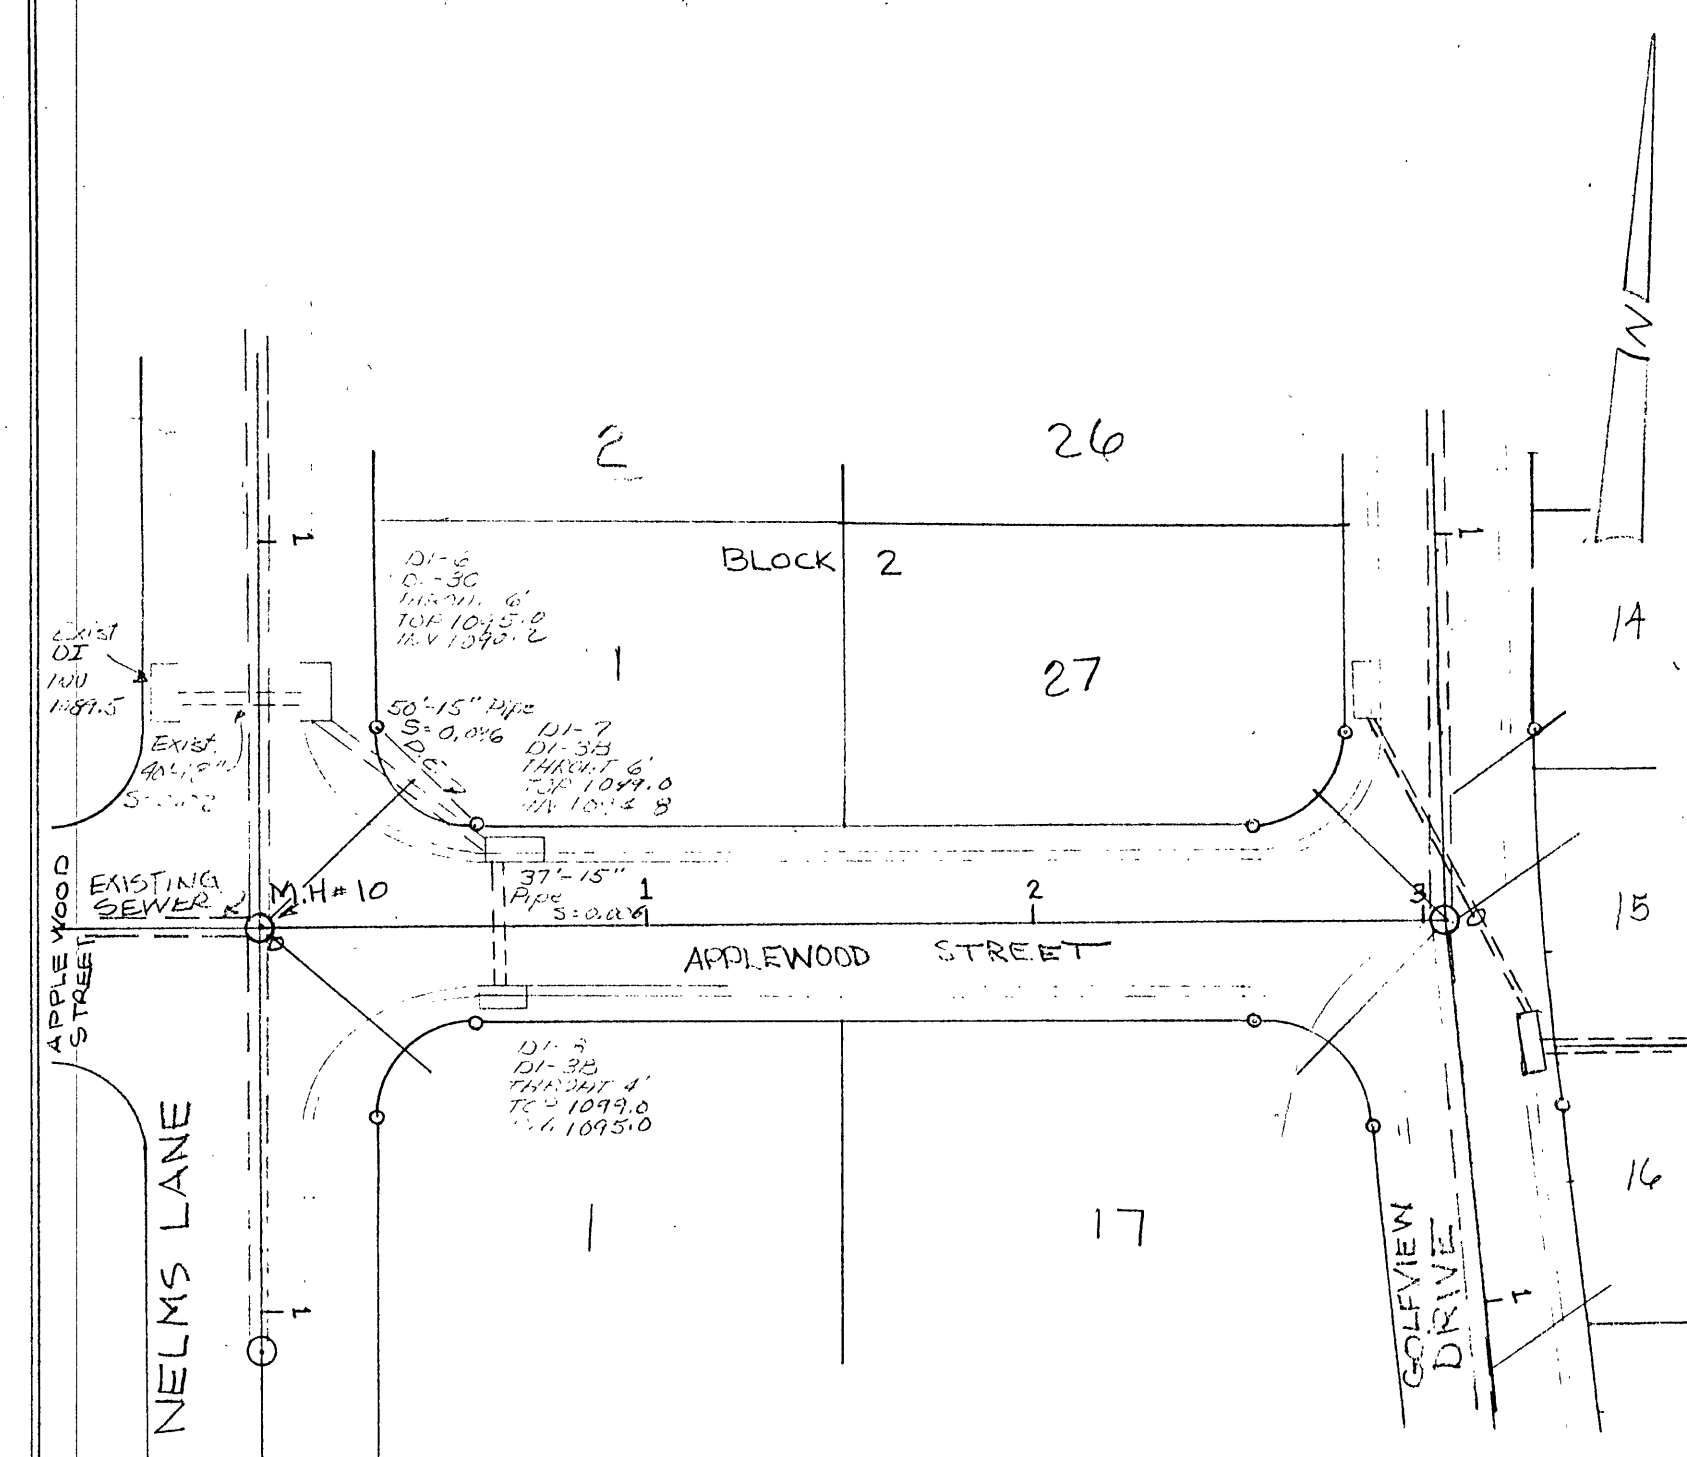

PLAN & PROFILE OF
SECTION 1
MONTEREY NORTH

PROFILE OF GOLFVIEW DRIVE
1"=50' HORIZ.
1"=10' VERT.

PROFILE OF APPLEWOOD STREET
1"=50' HORIZ.
1"=10' VERT.

