


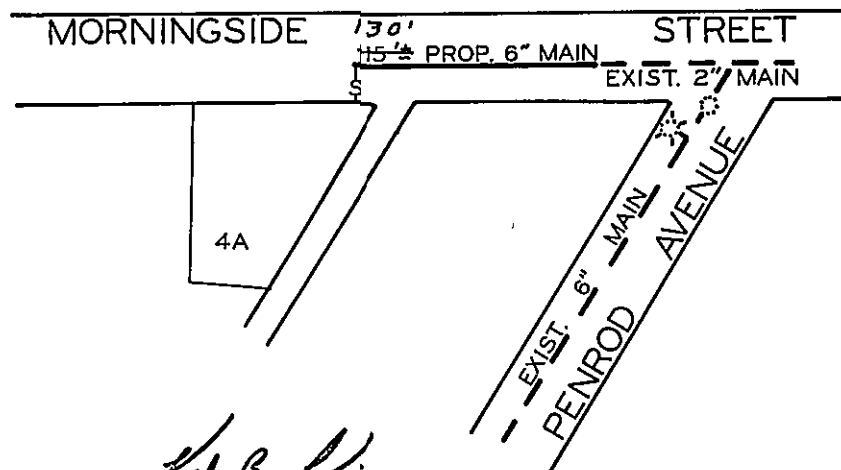

Kit B. Kiser

For *T. W. DUNN*

MGR. ROANOKE WATER DEPT.

for *William D. Kithy*

AGENT FOR ROANOKE PLANNING COMM.

for *James H. Taylor*

CITY ENGINEER OF ROANOKE, VA.

for *Bill Clark*

DIRECTOR OF PUBLIC WORKS

9/29/70

DATE

9/30/70

DATE

9-30-70

DATE

8-30-70

DATE

DATE STARTED <i>11-19-70</i>				
DATE COMP. <i>11-24-70</i>				
FEET MAIN	SIZE	VALVE	VAULT	BOX
<i>130'</i>	<i>6"</i>			
<i>7'</i>	<i>2"</i>			
F. H. COMP.				
F. H. STUB ONLY				
SERV. INS. BY: <i>R.W.D.</i>				
MAINS INS. BY: <i>R.W.D.</i>				
NO. $\frac{3}{4}$ " SERV. INS. <i>1</i>				
CITY OR CO. <i>CITY</i>				
DEPT. INSP. <i>B.R.H.</i>				

WATER DEPARTMENT
CITY OF ROANOKE, VA.
MORNINGSIDE STREET S.E.
SCALE - 1"=100'

DRAWN BY C.A.H. SEPT. 29, 1970