


Lot 7, Morningside St. SE (Tax Map No. 4130177)

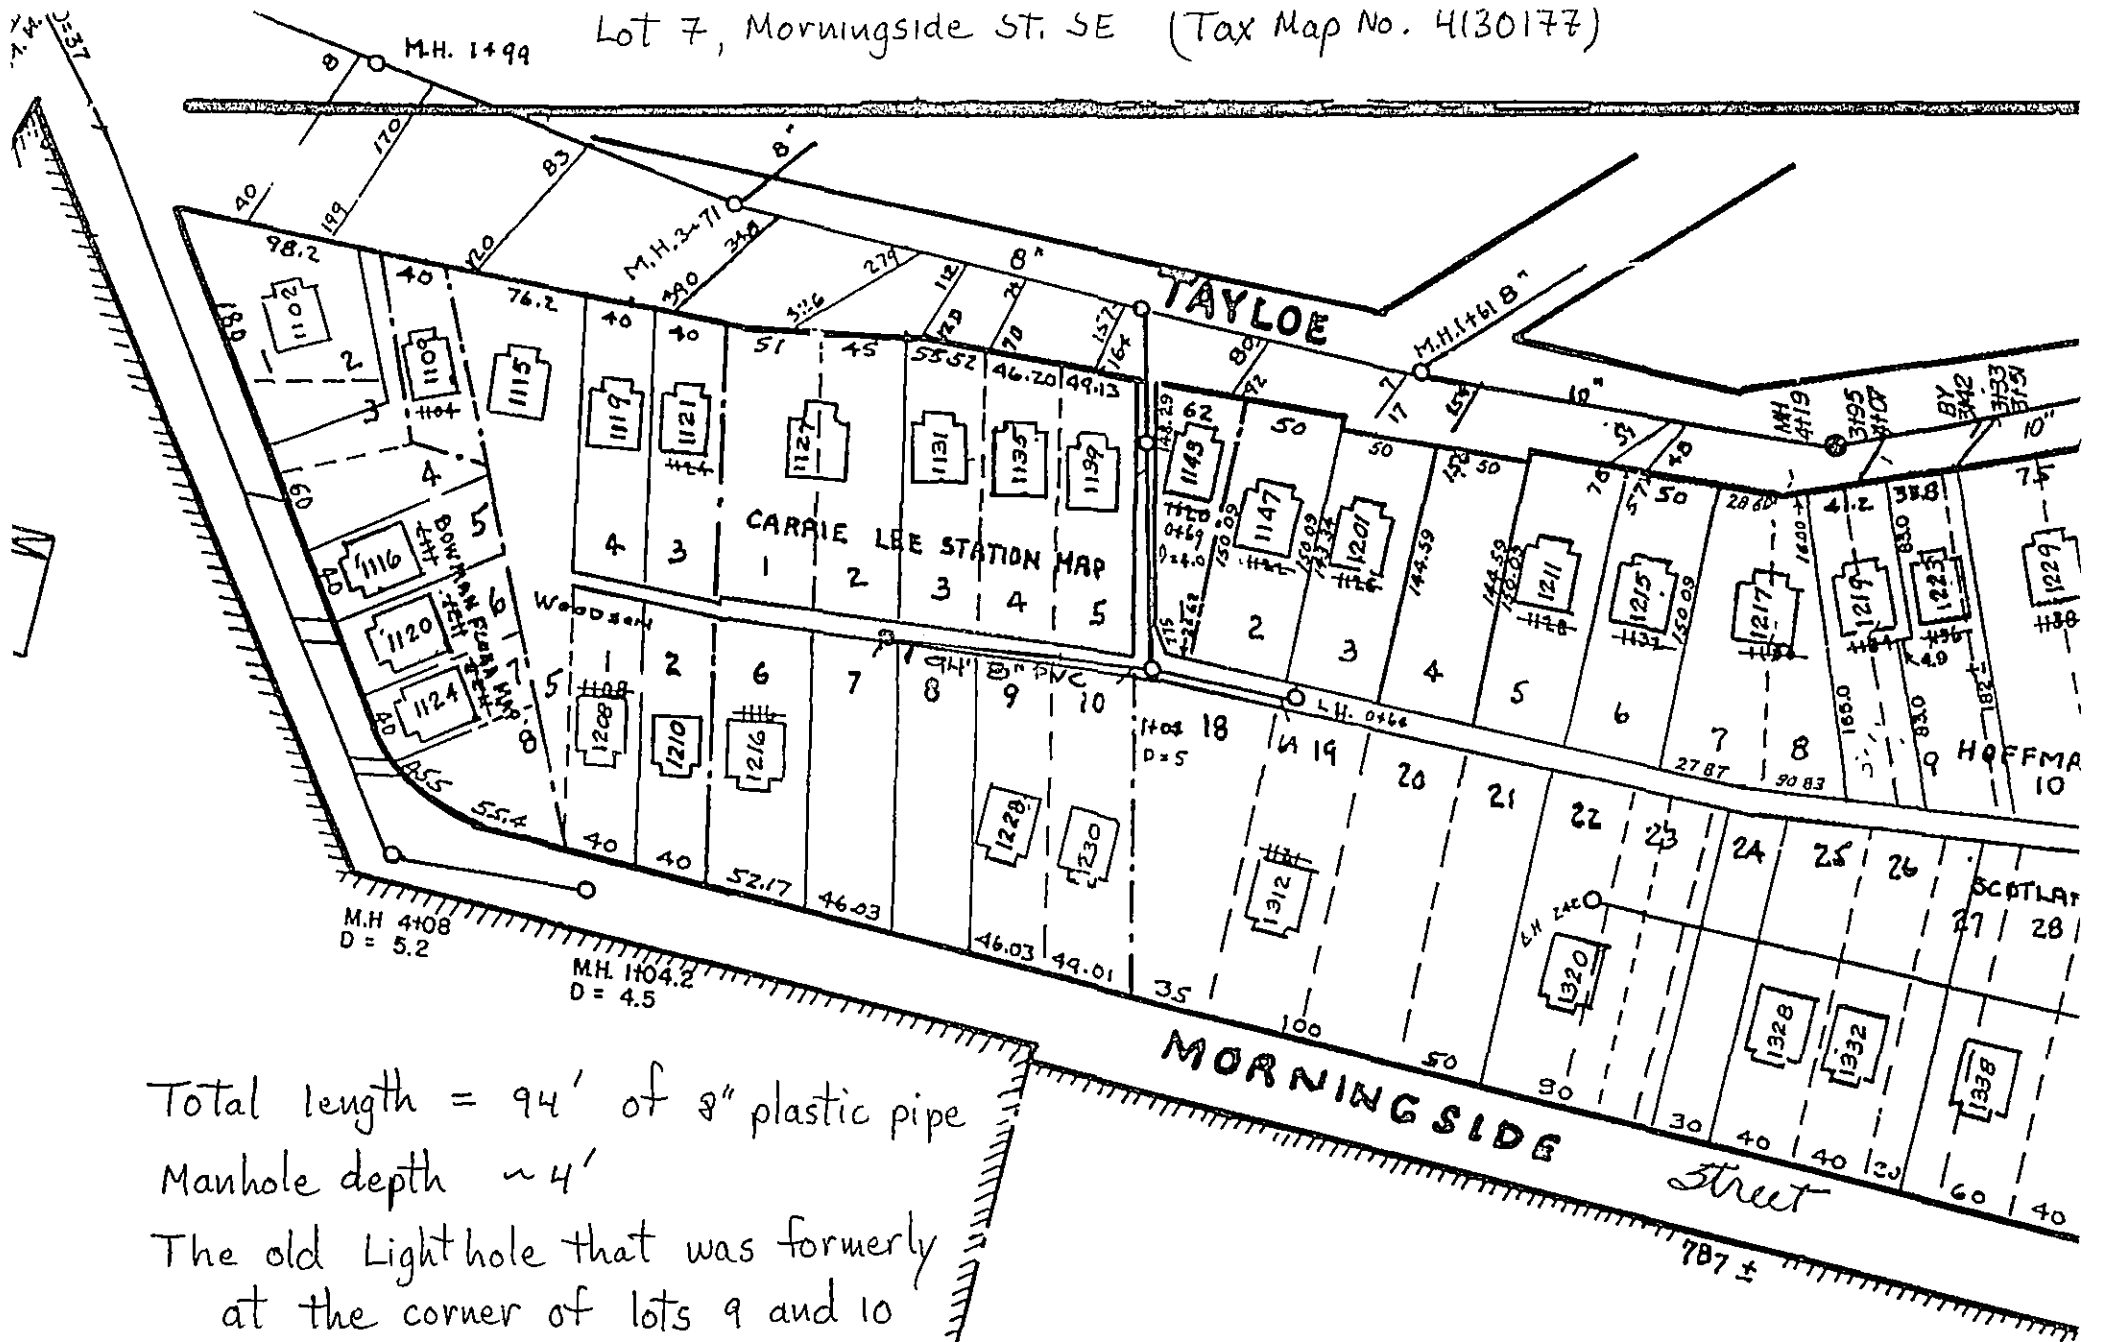

Total length = 94' of 8" plastic pipe
Manhole depth ~4'

The old Light hole that was formerly
at the corner of lots 9 and 10
has been removed (where the
new line joins the old line)

U.S. - WWA Installed

Ken Winslow - WWA Inspector

1/7/2005 date of Sub. Comp.