
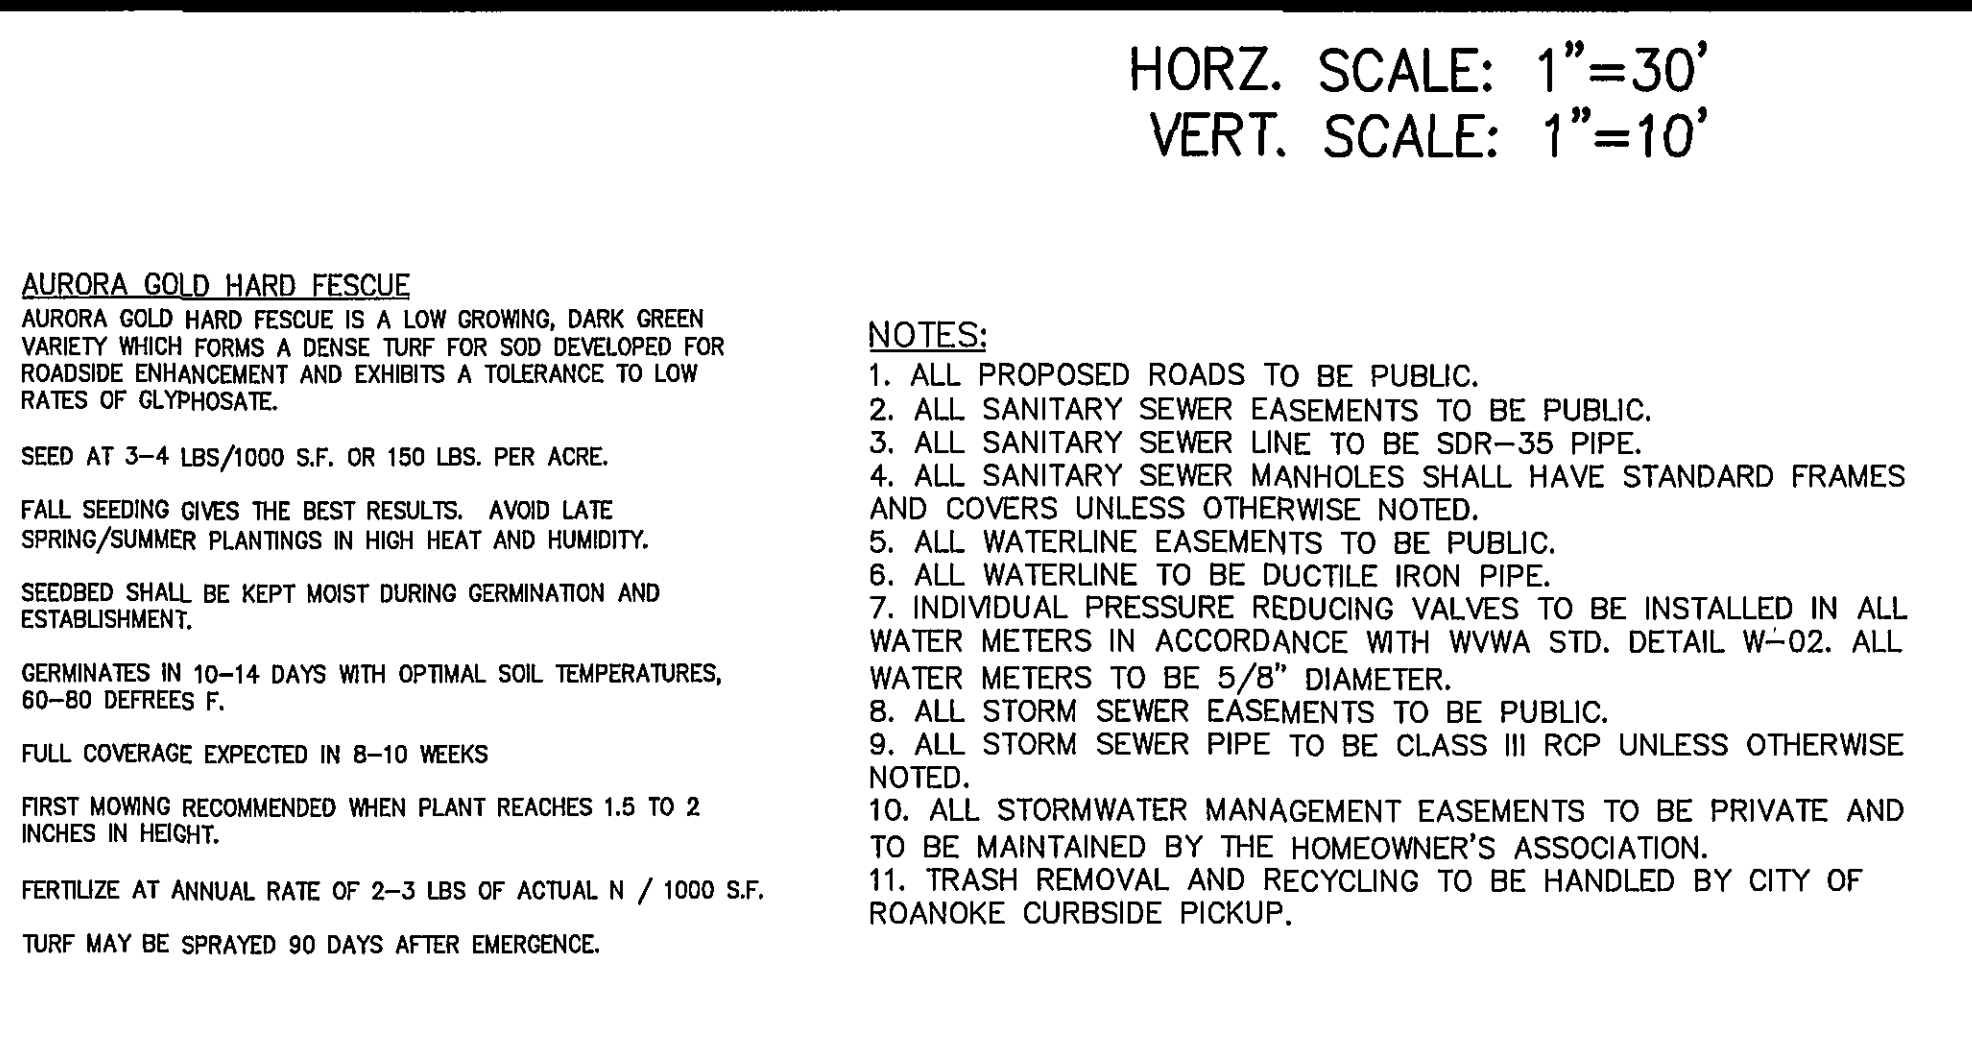
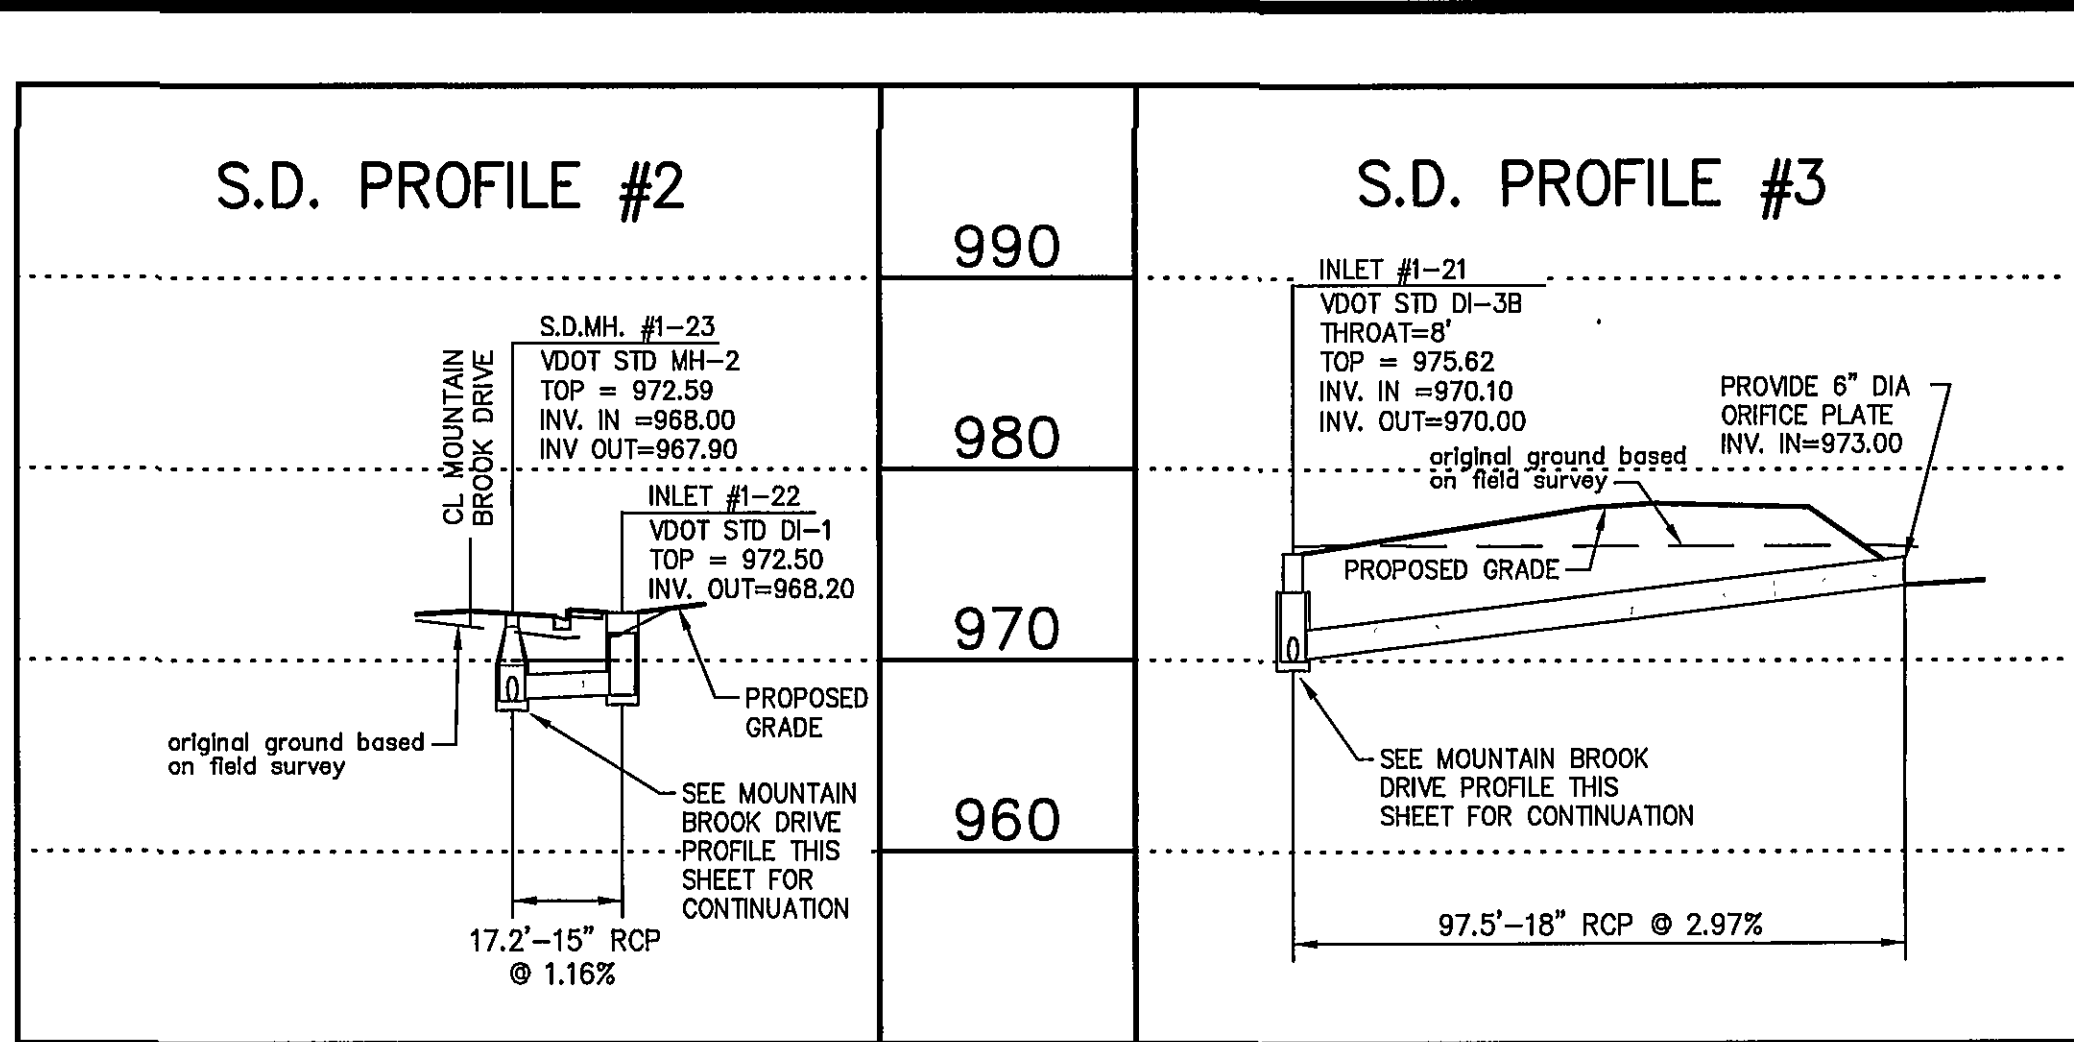
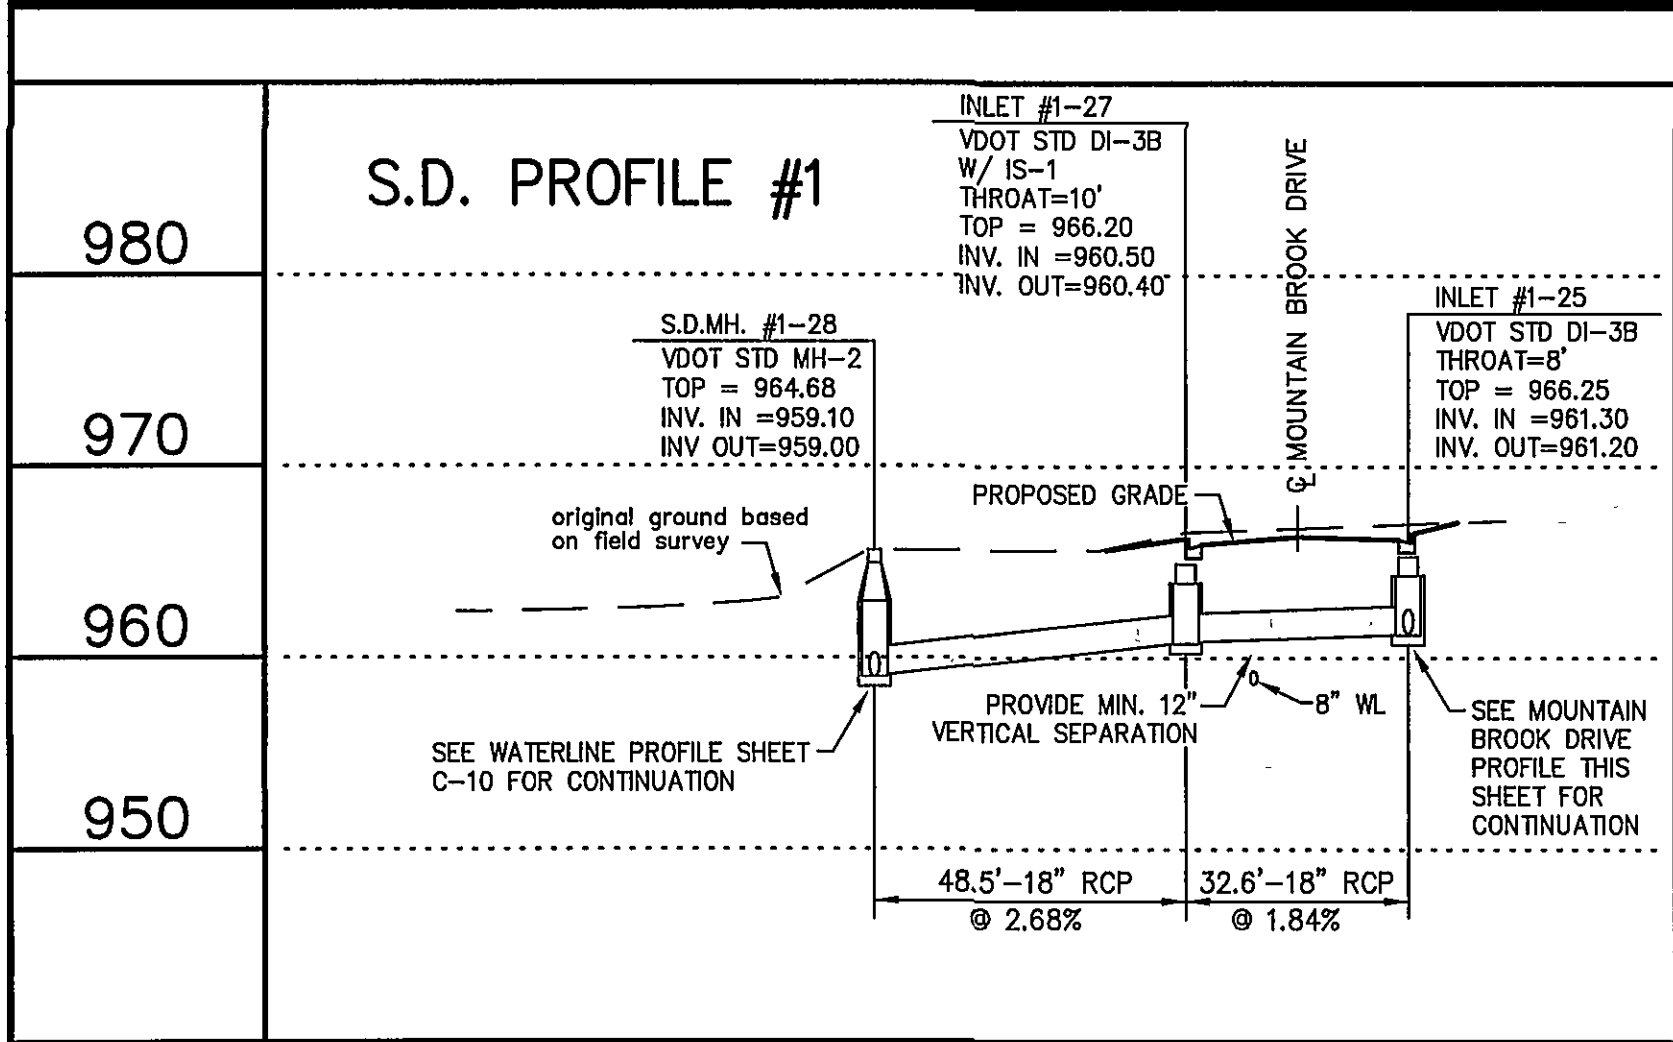
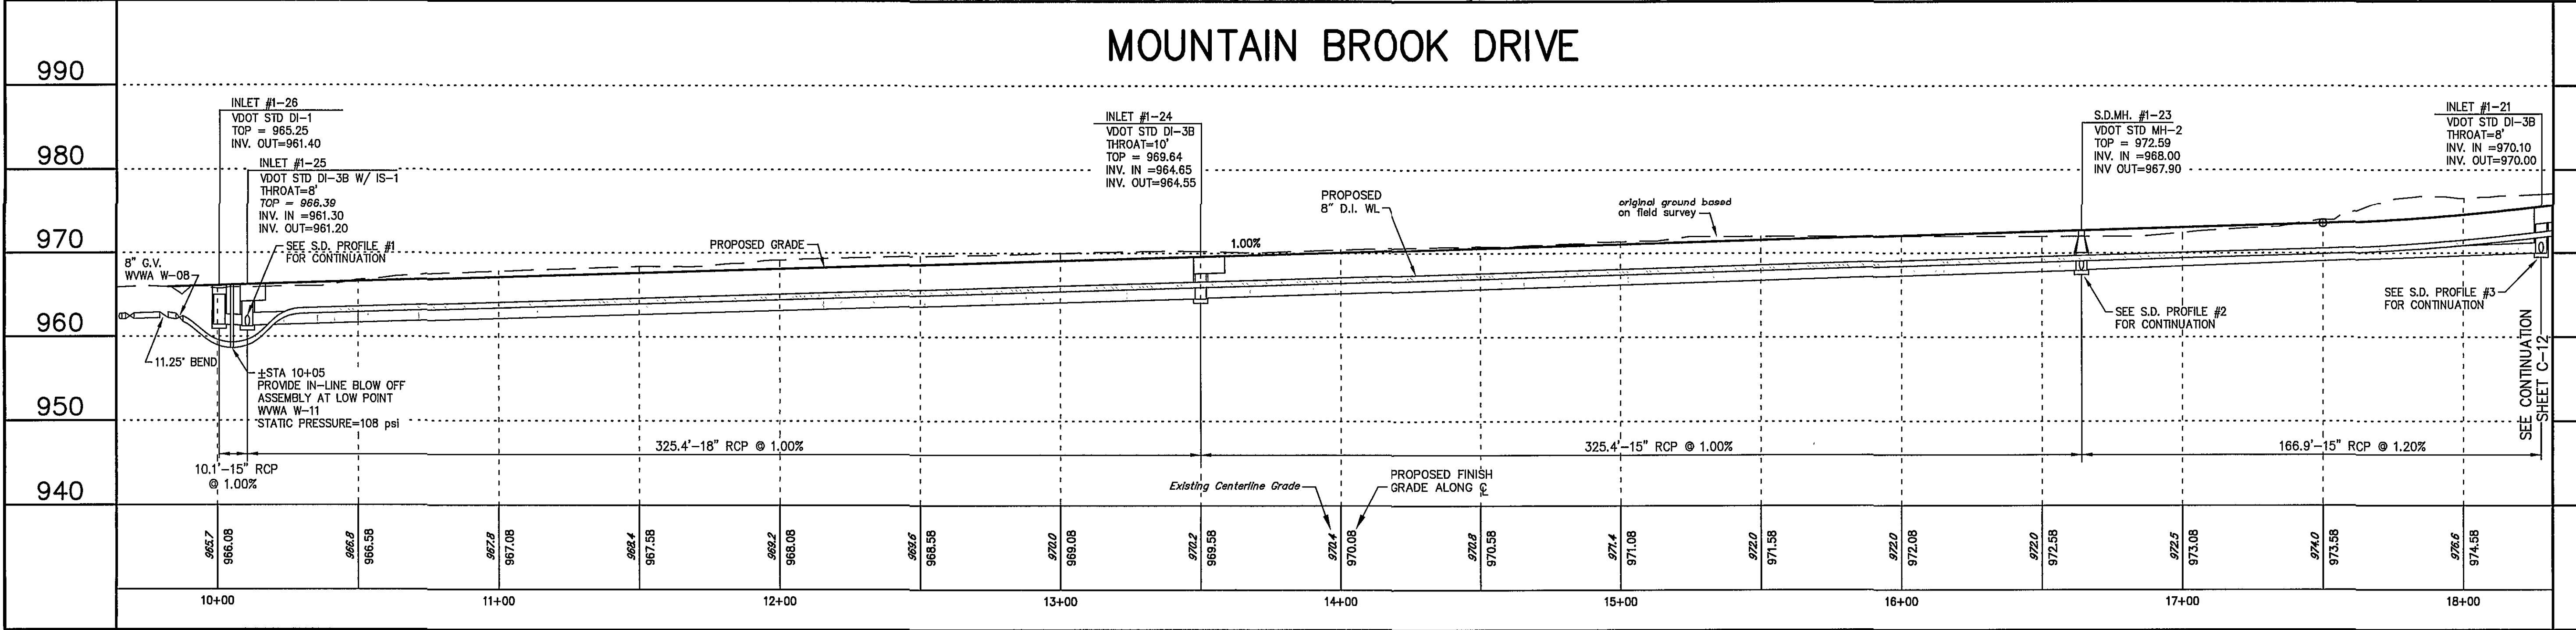


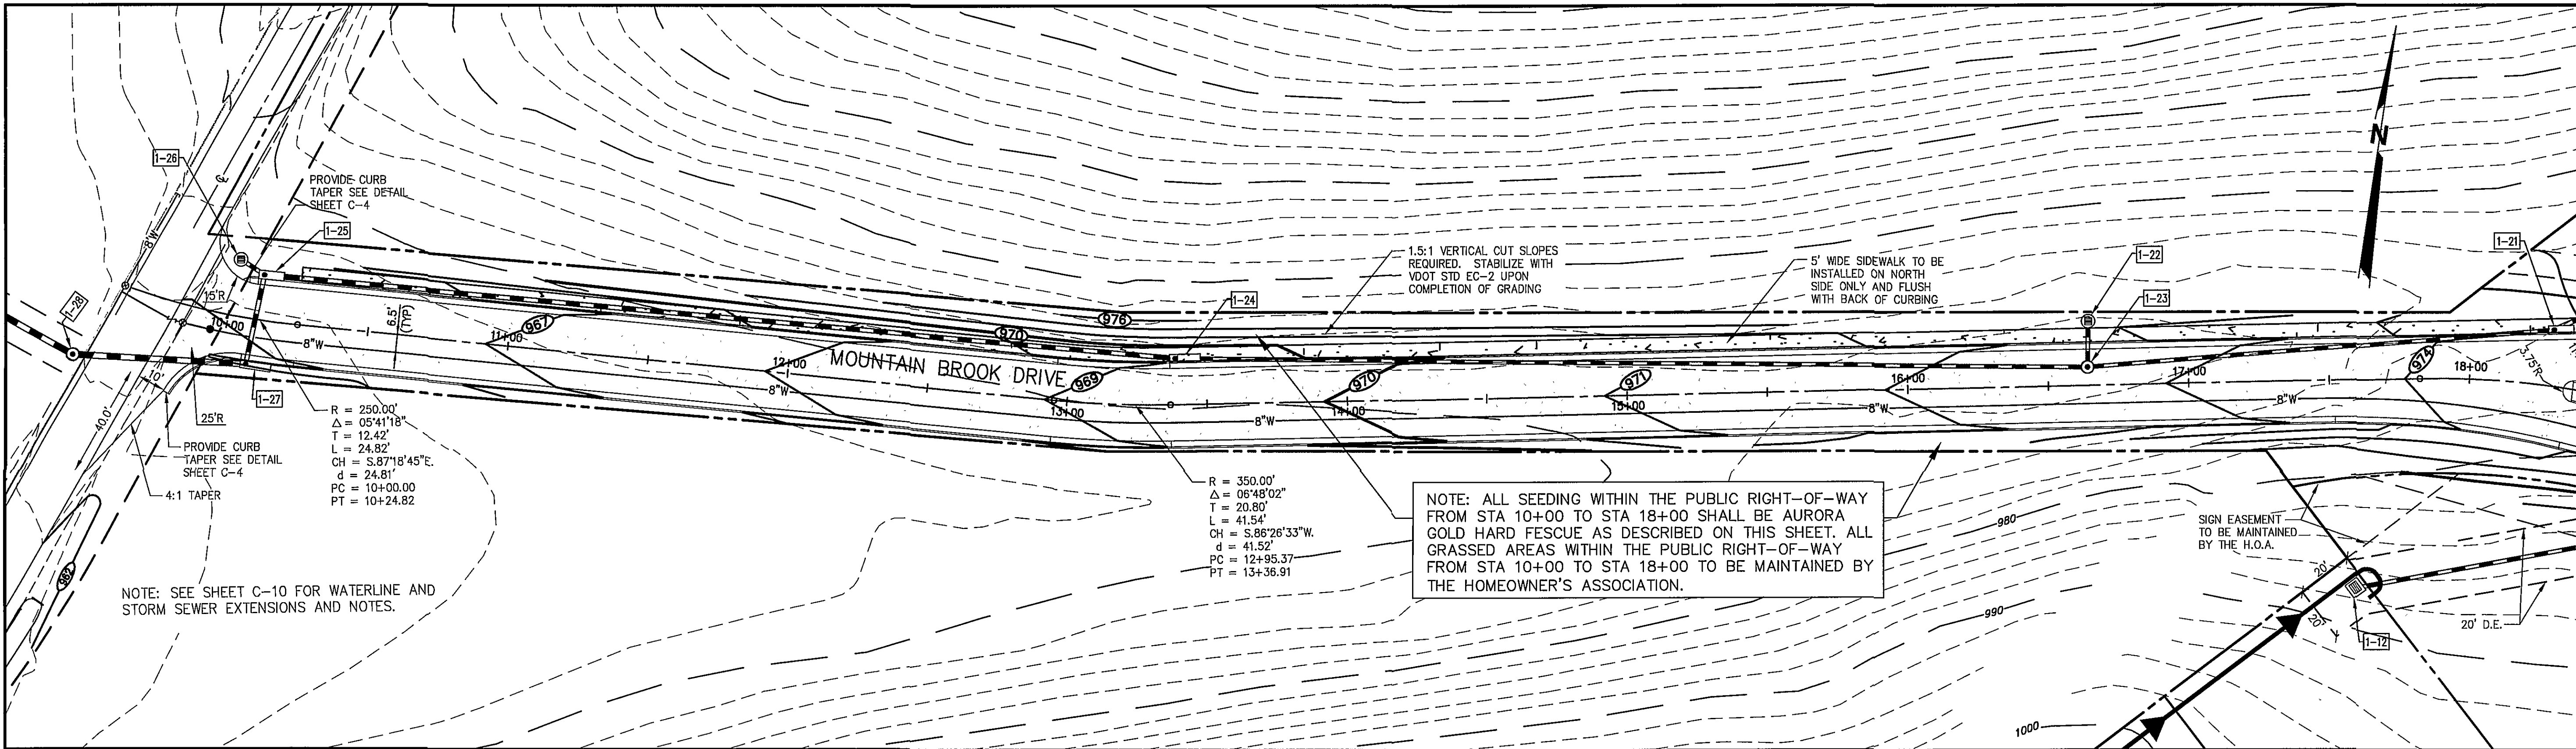

COMMONWEALTH OF VIRGINIA

ROGER I. STURGILL

No. 033058

PROFESSIONAL ENGINEER

BALZER

AND ASSOCIATES, INC.

PLANNERS • ARCHITECTS

ENGINEERS • SURVEYORS

1208 Corporate Circle

Roanoke, Virginia 24018

Phone: 540/772-9580

FAX: 540/772-8050

601 Branchway Road

Suite 200

Richmond, Virginia 23238

Phone: 804/734-0271

FAX: 804/734-2635

680 Technology Park Drive

Suite 200

Glen Allen, Virginia 23059

Phone: 804/553-0132

FAX: 804/553-0133

448 Peppers Ferry Road

Christiansburg, Virginia 24073

Phone: 540/381-4260

FAX: 540/381-4261

1567 Commerce Road

Suite 301

Verona, Virginia 24482

Phone: 540/248-3820

FAX: 540/248-3821

MOUNTAIN BROOK DRIVE

PLAN & PROFILE

ROANOKE CITY, VIRGINIA

DRAWN BY: CPB

DESIGNED BY: CPB

CHECKED BY: JVJ

DATE: 06/12/2006

REVISIONS:

08/31/06 PER CITY OF ROANOKE 1ST REVIEW

10/03/06 PER CITY OF ROANOKE 2ND REVIEW

10/17/06 PER CITY OF ROANOKE 3RD REVIEW

01/19/07 PER CITY OF ROANOKE 4TH REVIEW

03/28/07 PER STORM DRAIN REVISION

SCALE: 1"=30'

SHEET NO. C-5

JOB NO. R0500378.01