


PLAN	DATE
CONVISED	BY
NOTE BOOK	PLotted
ALIGNMENT CHECKED	DATE
NO. 106257	RT OF WAY CHECKED

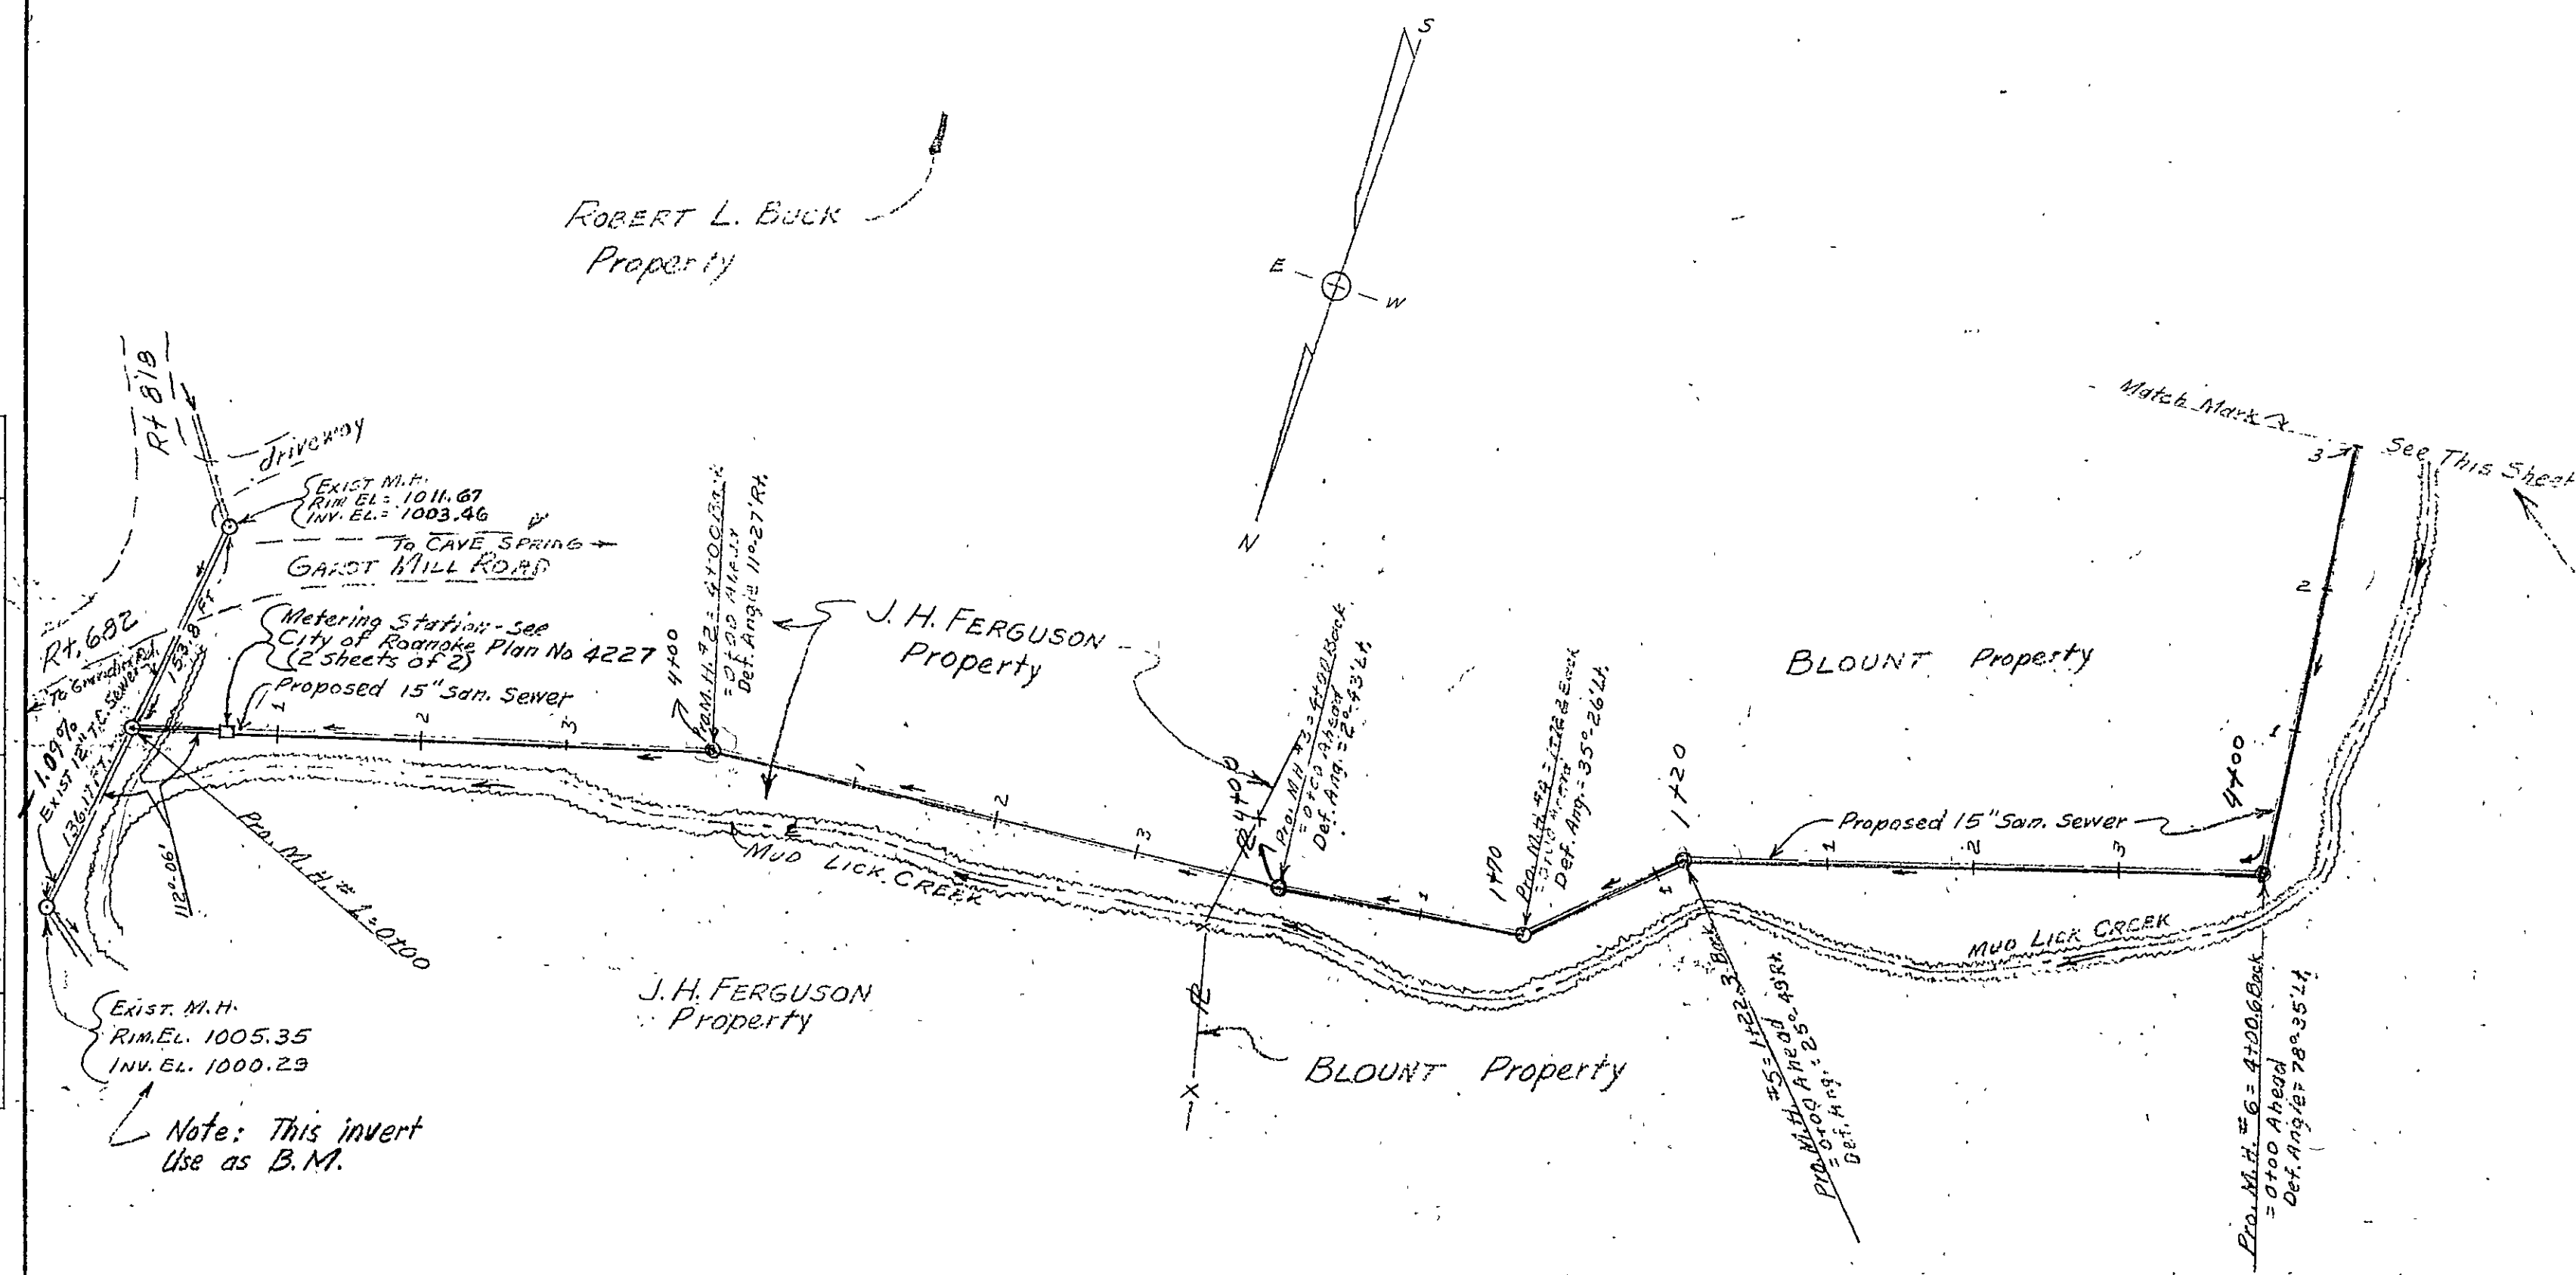

PLAN SCALE: 1"=100 FT.

SHEET 1 OF 6 PLAN & PROFILE
PROPOSED MUD LICK SEWER EXTENSION
LOCATED ALONG MUD LICK CREEK
IN N. 300' SQUARE MAP
ROANOKE COUNTY VIRGINIA
BY C. E. MAIDMAN & SON
VA. STATE CERT. ENGRS
DATE MAY 13, 1957 SCALE AS NOTED

PROFILE	DATE
CONVISED	BY
NOTE BOOK	PLotted
VERT. ALIGNMENT CHECKED	DATE
NO. 106257	STRUCTURE NOTATIONS CHECKED

