
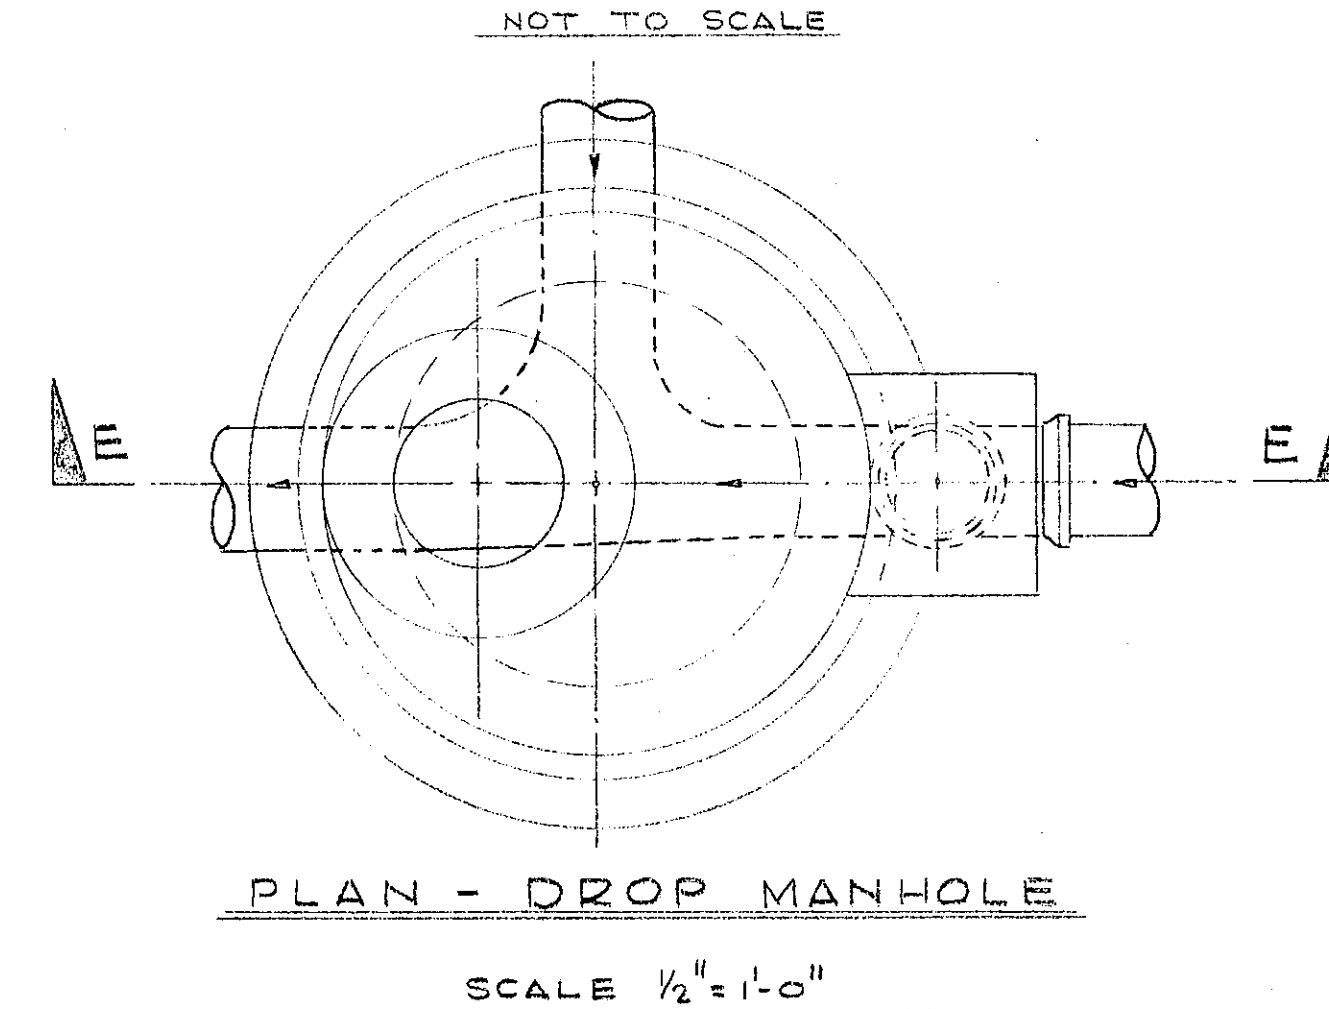
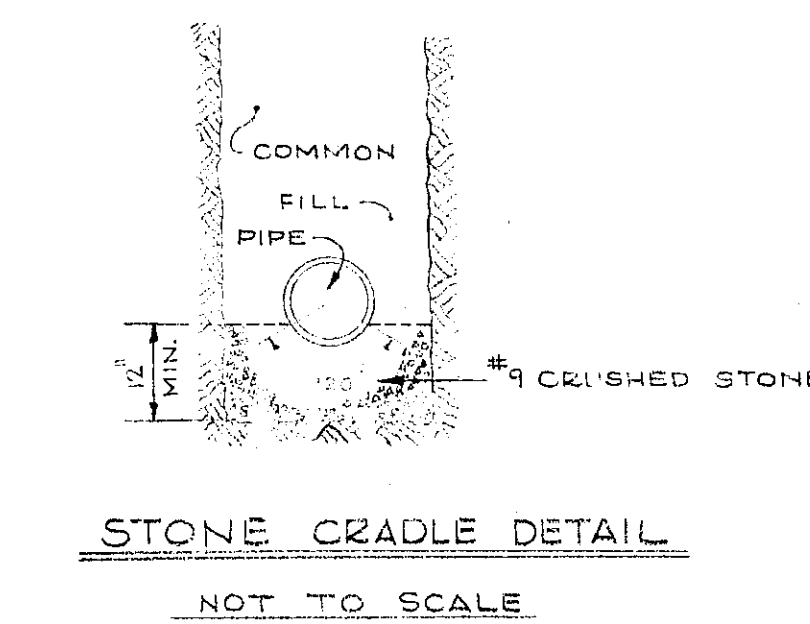
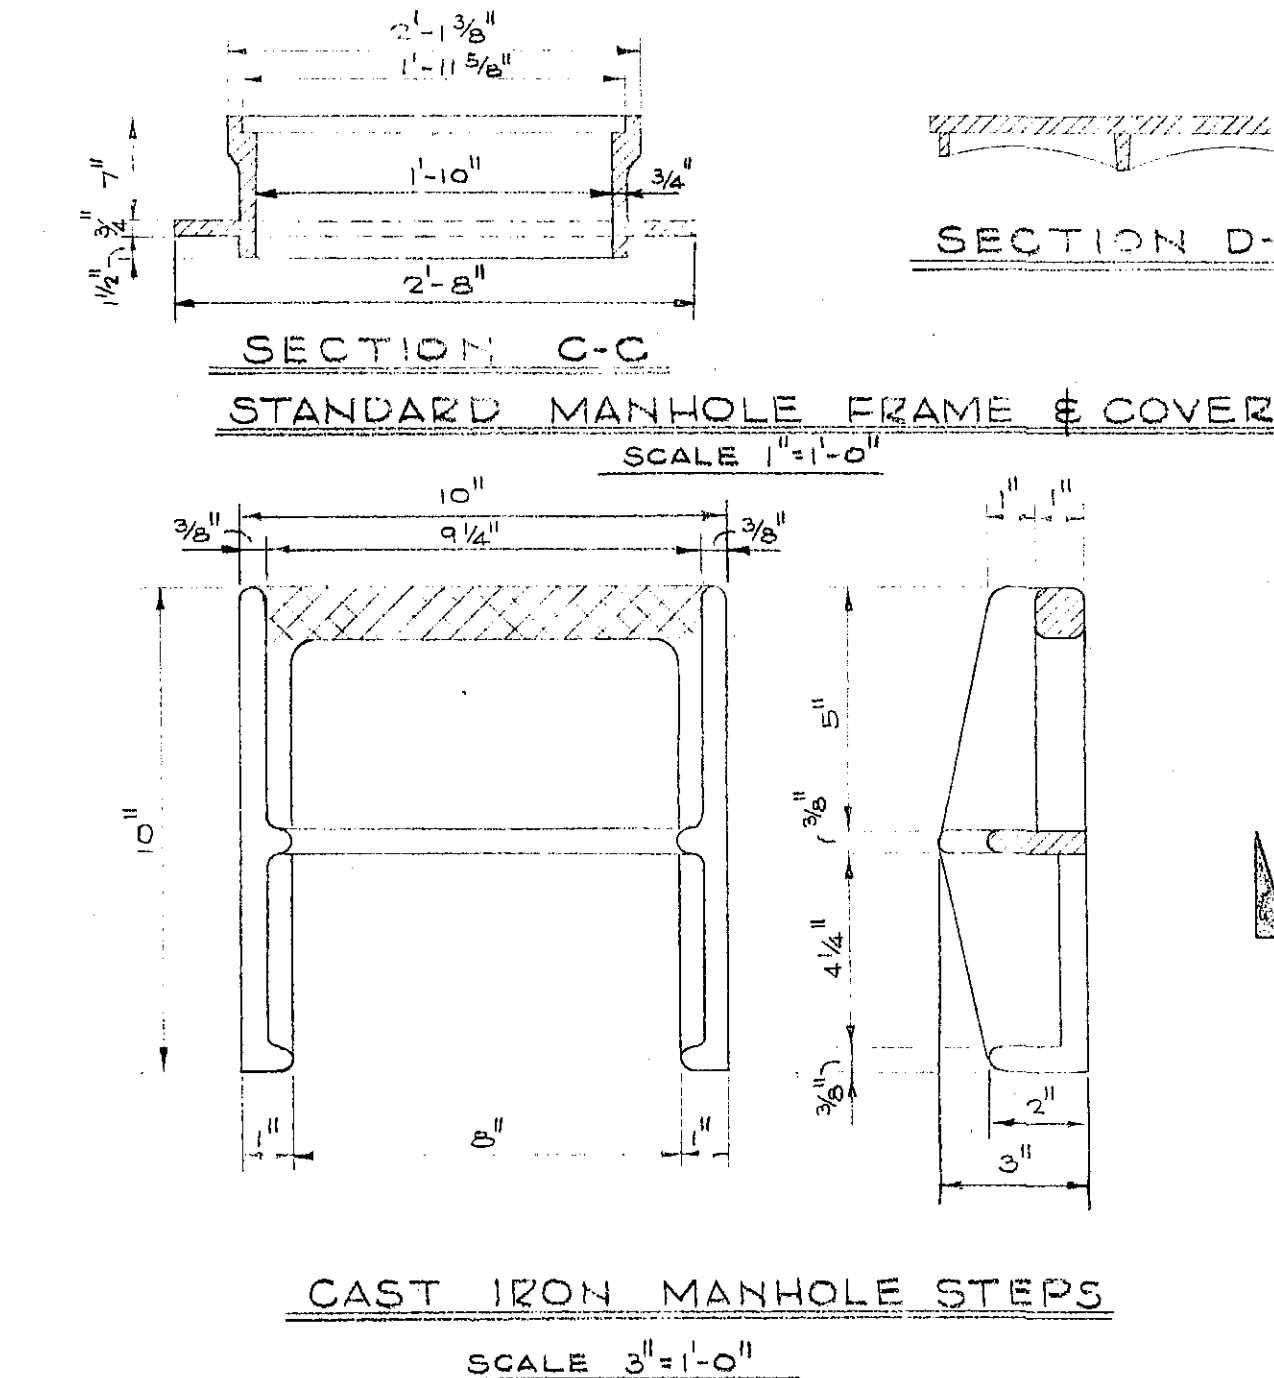
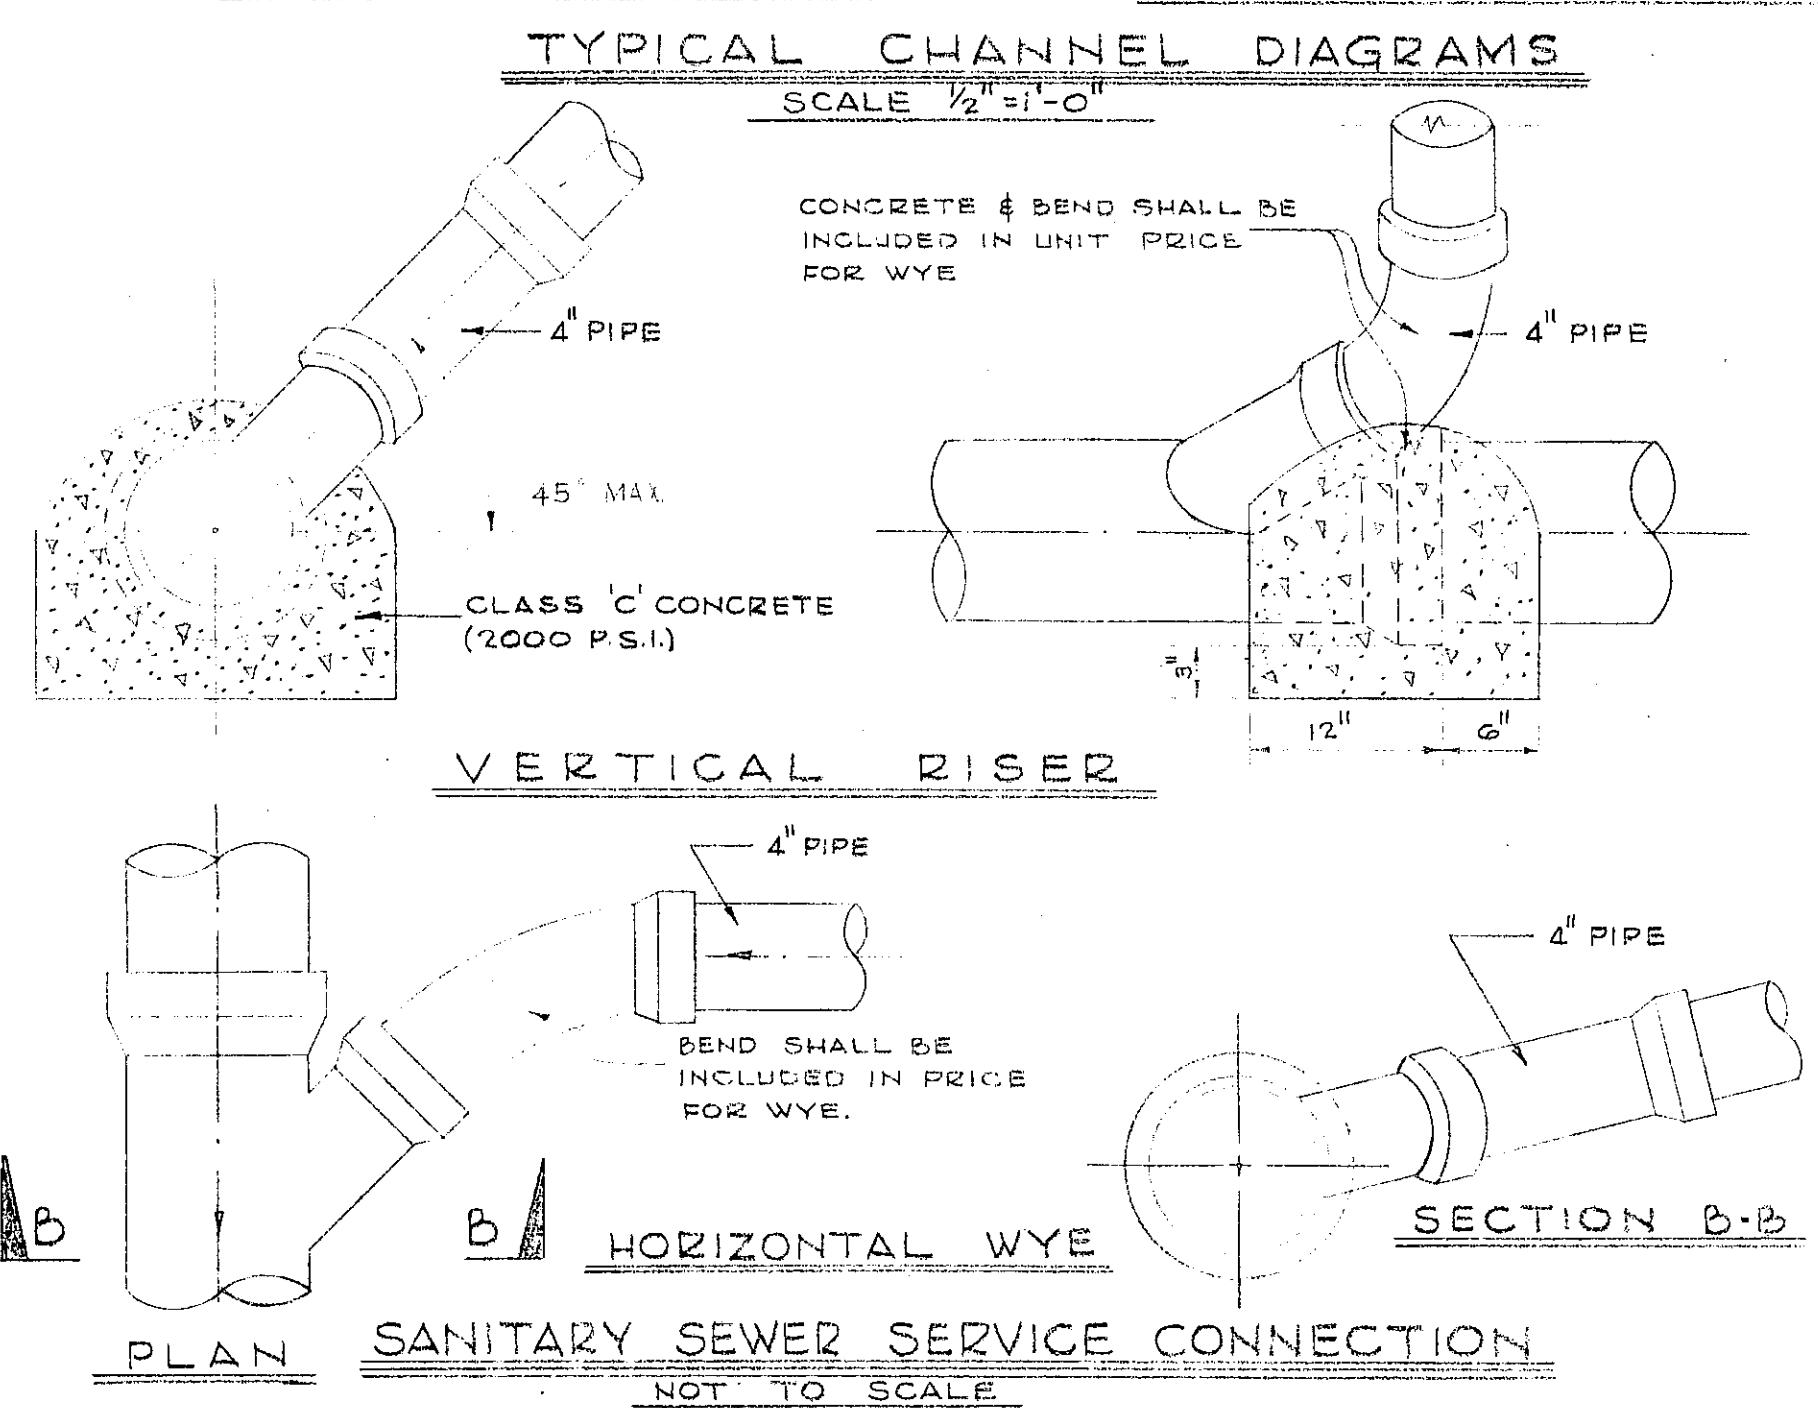
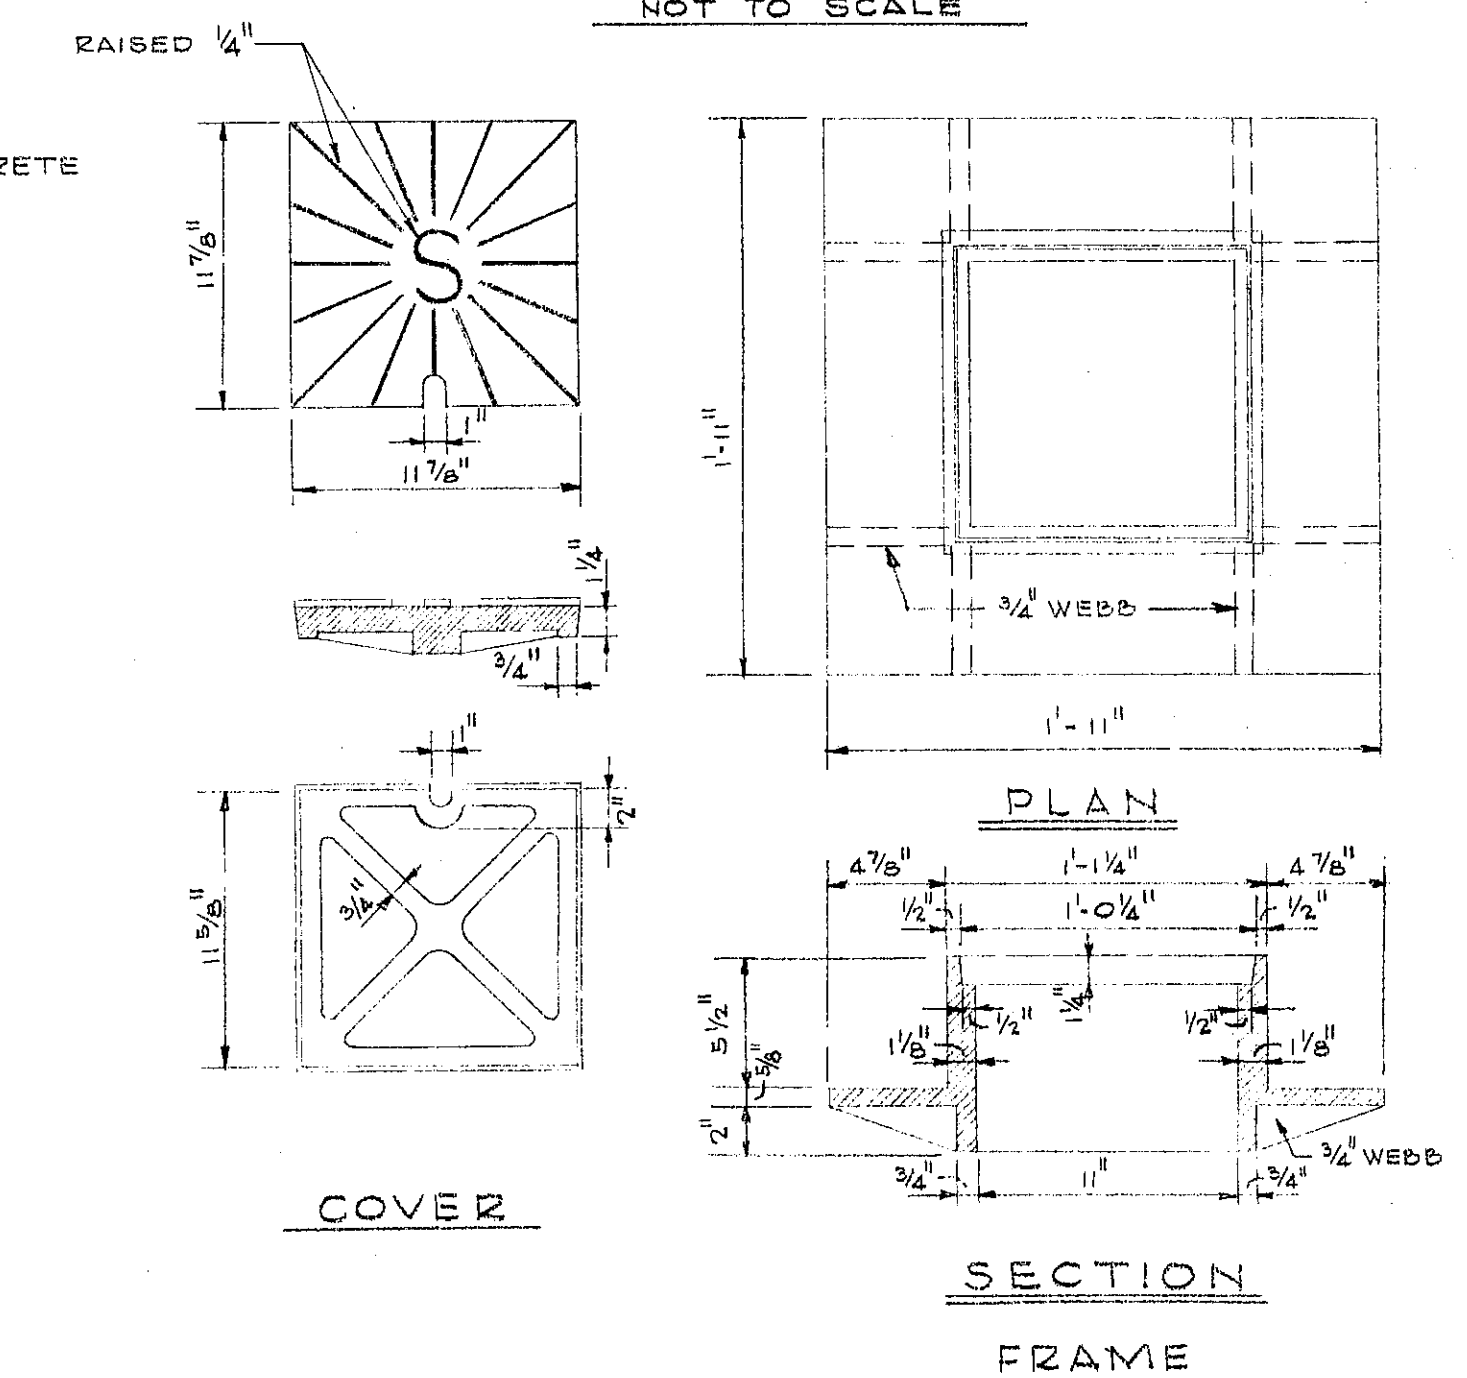
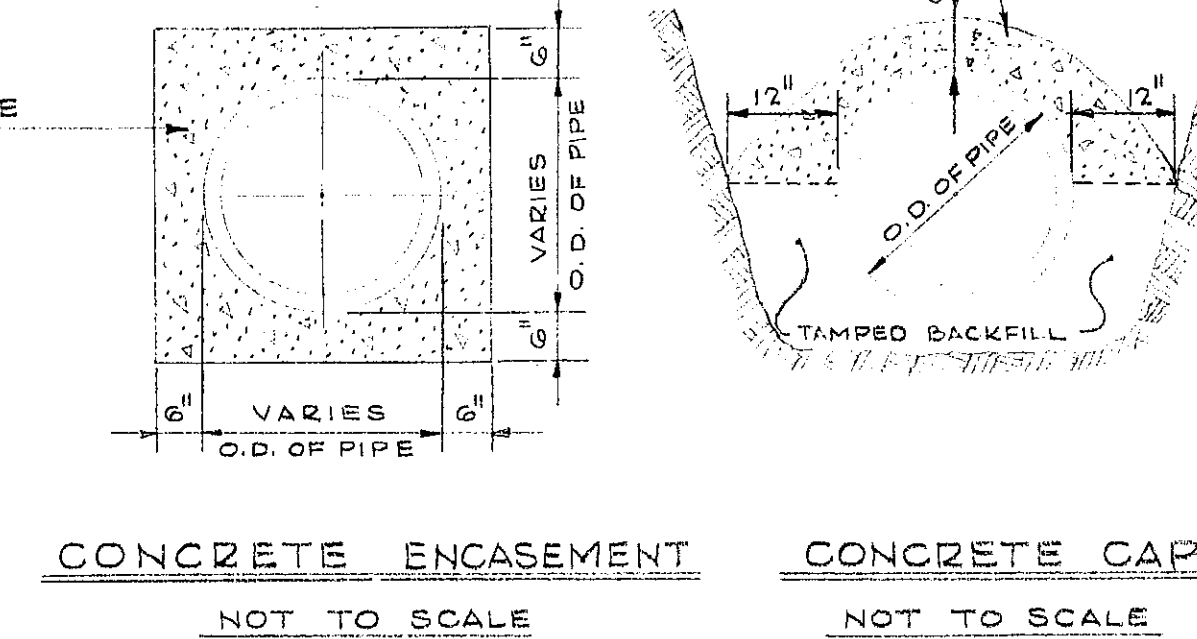
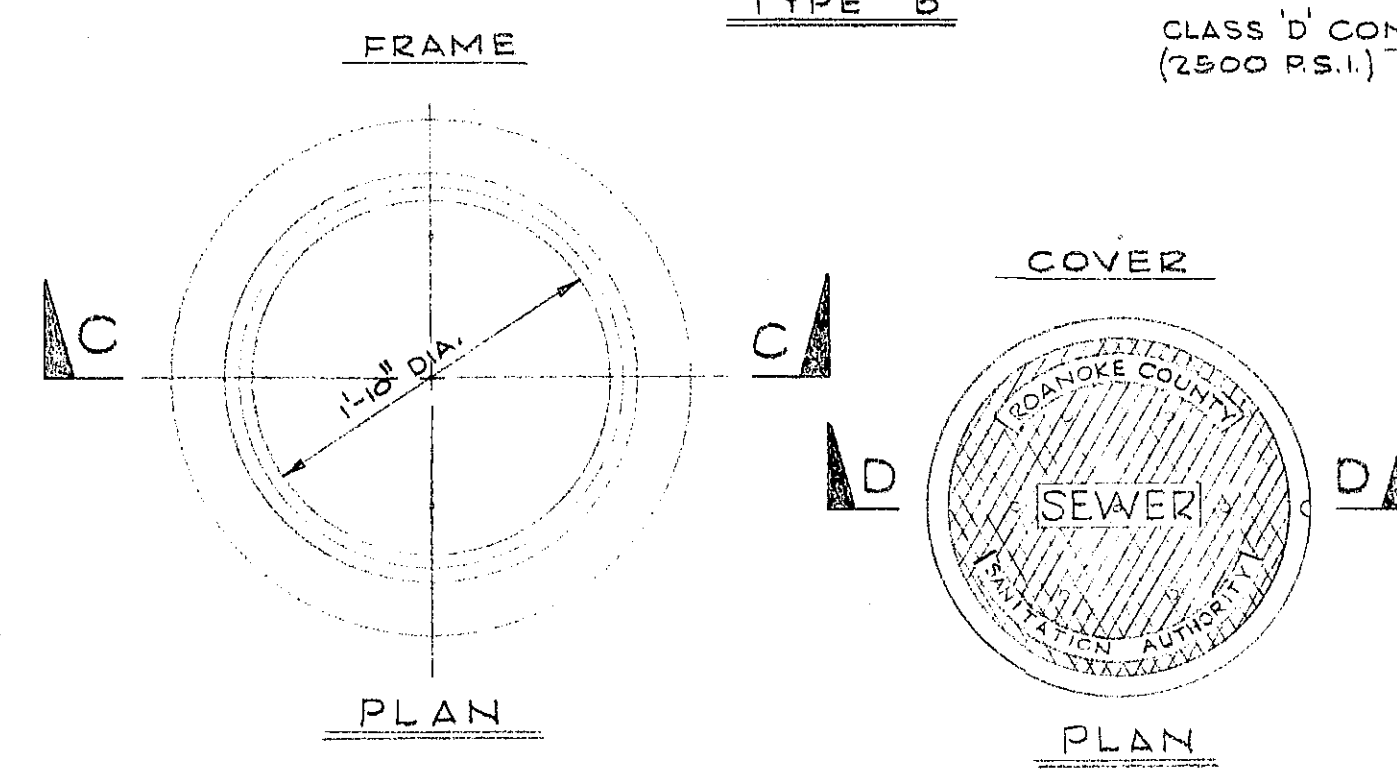
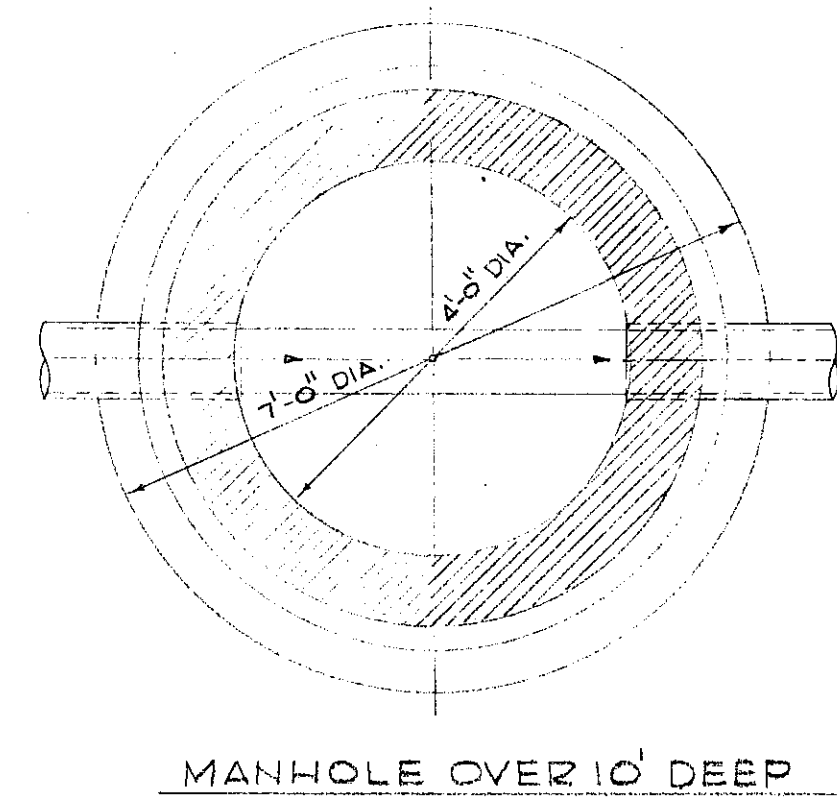
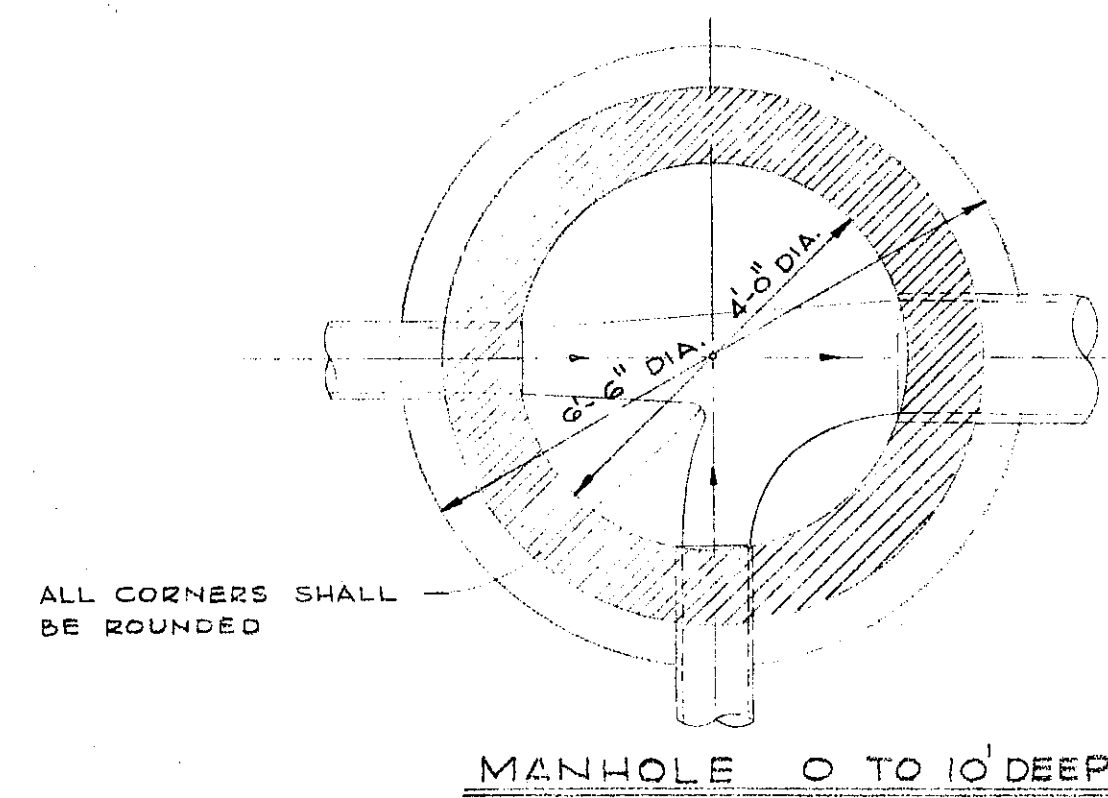
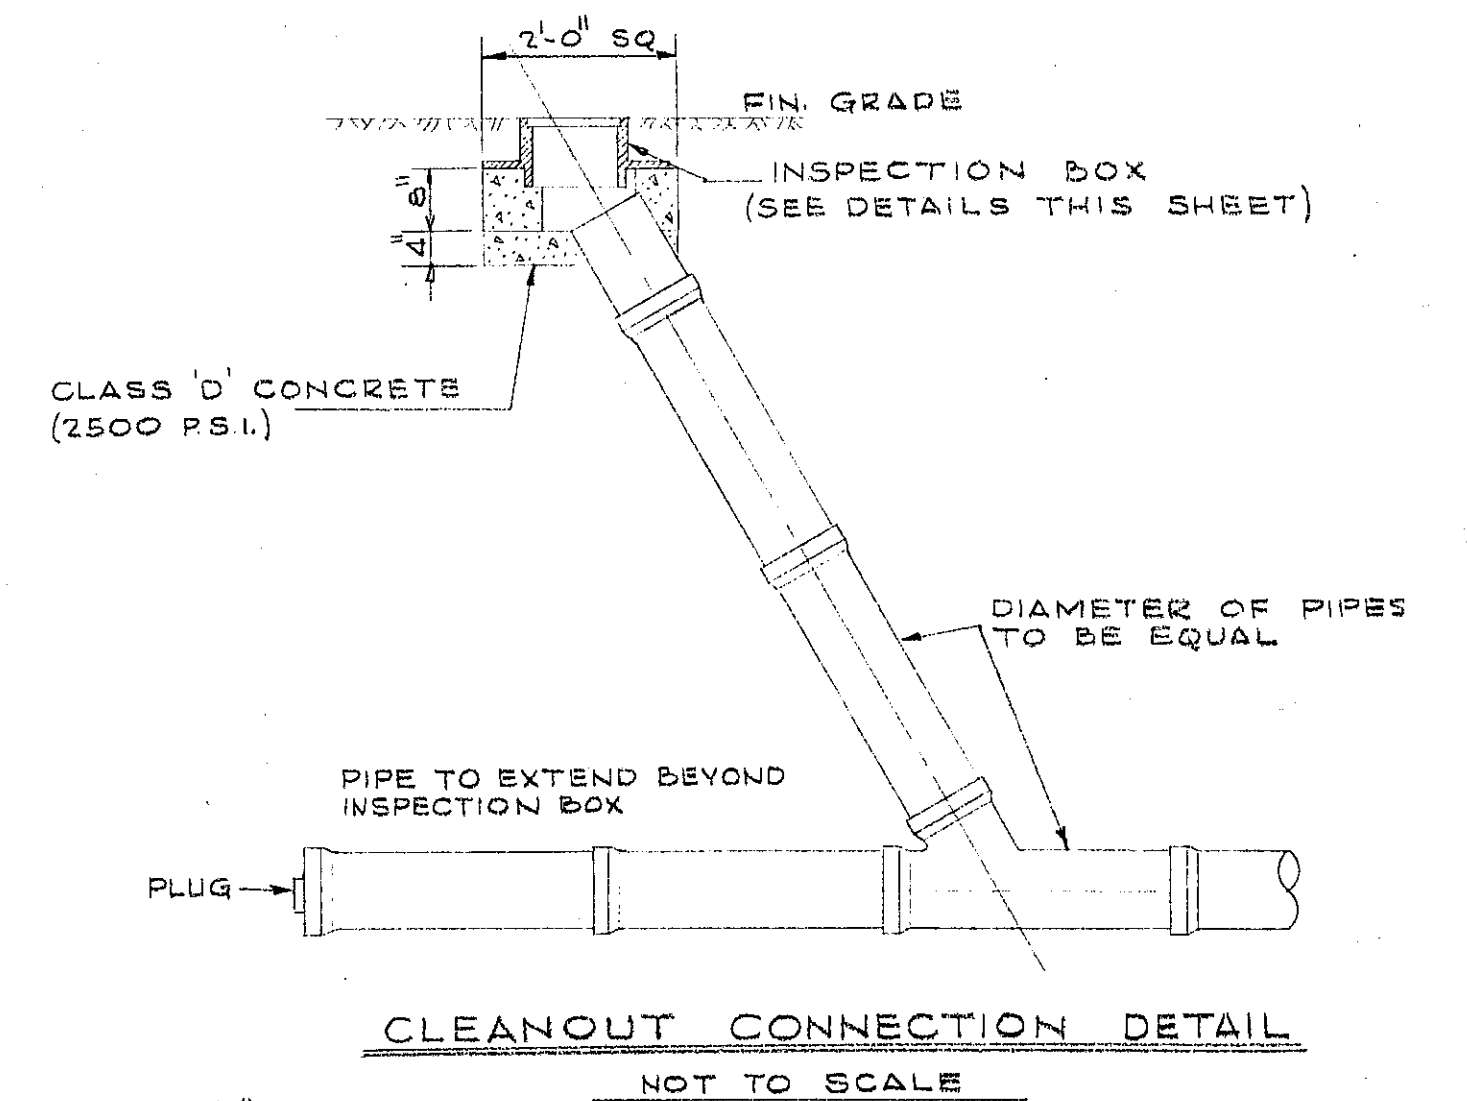
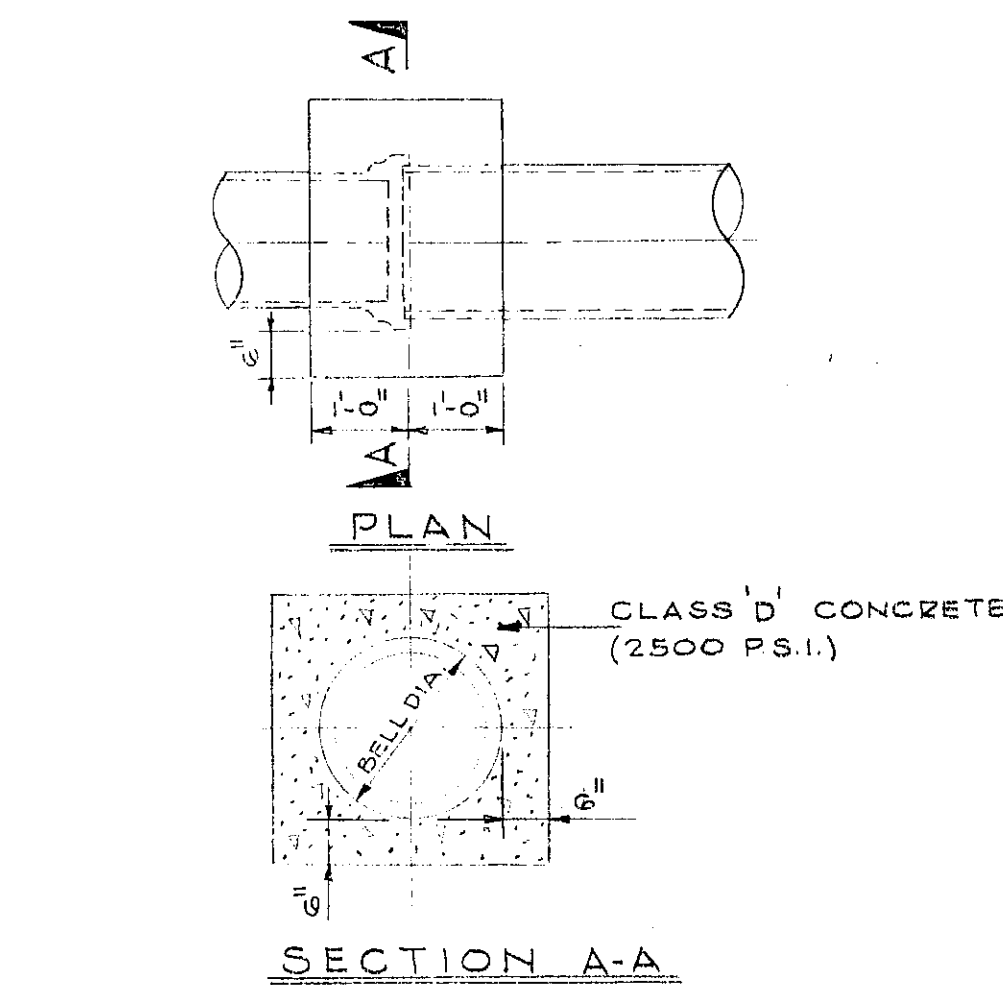
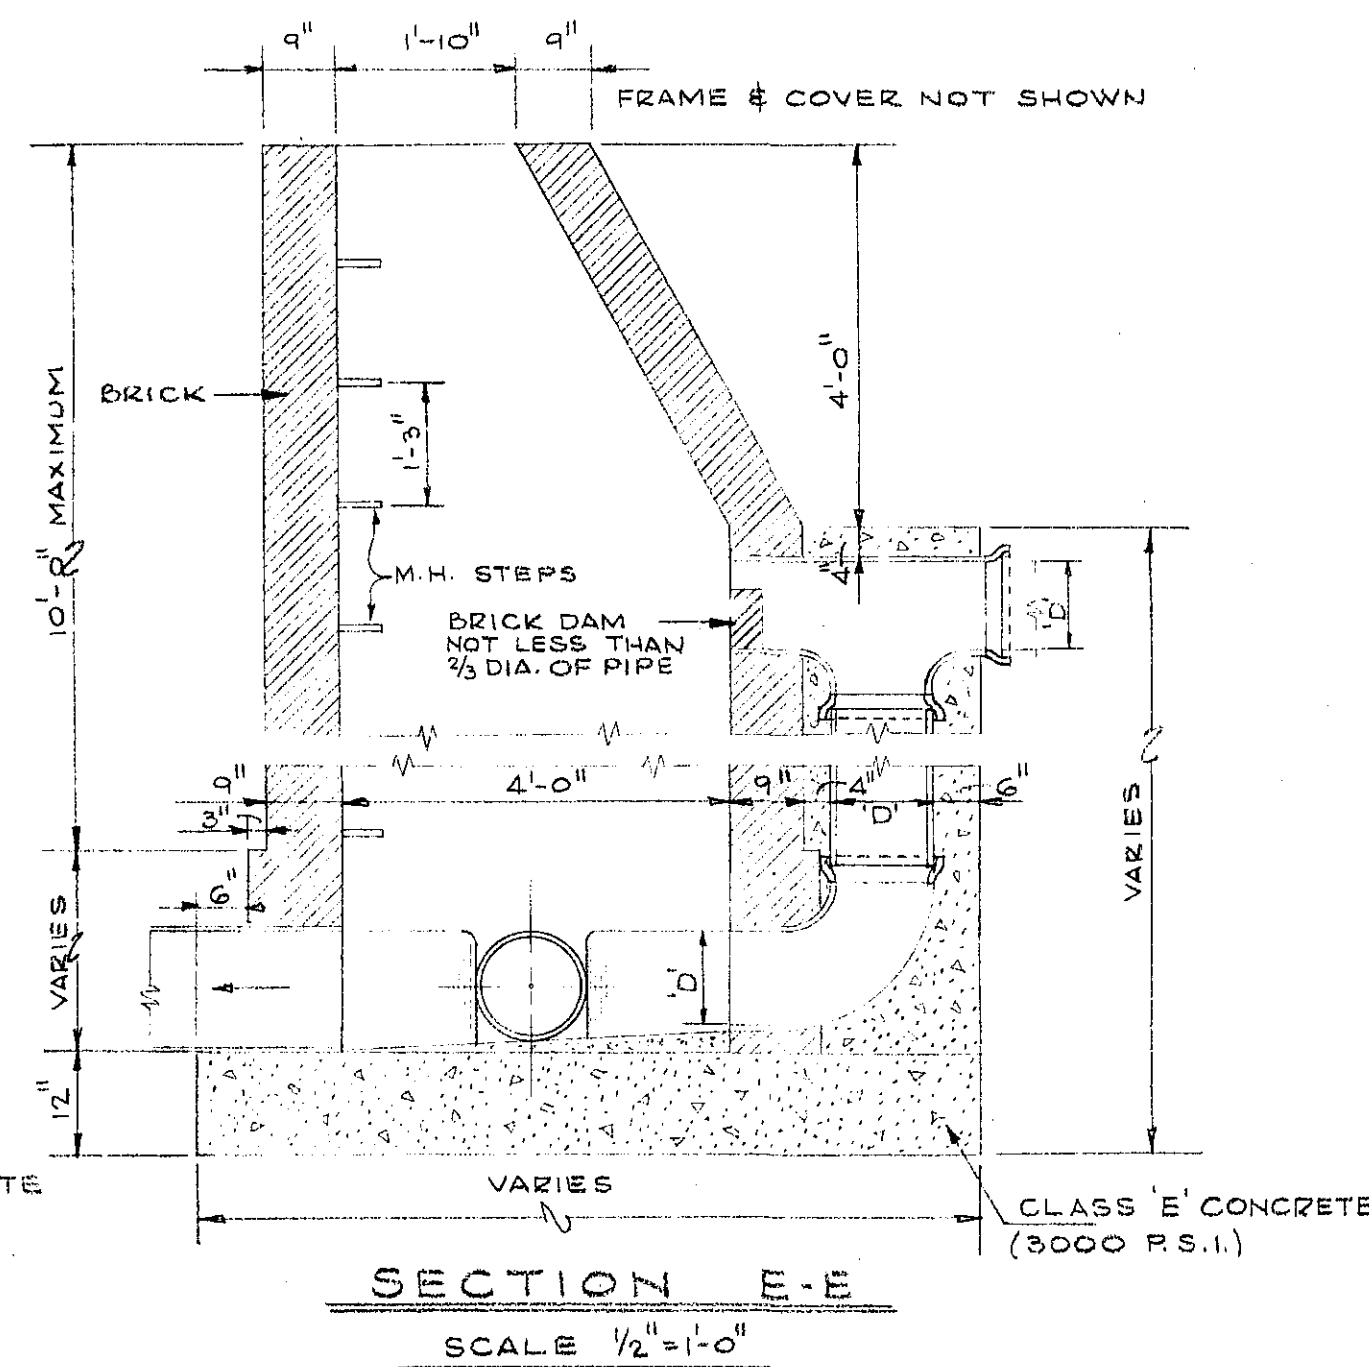
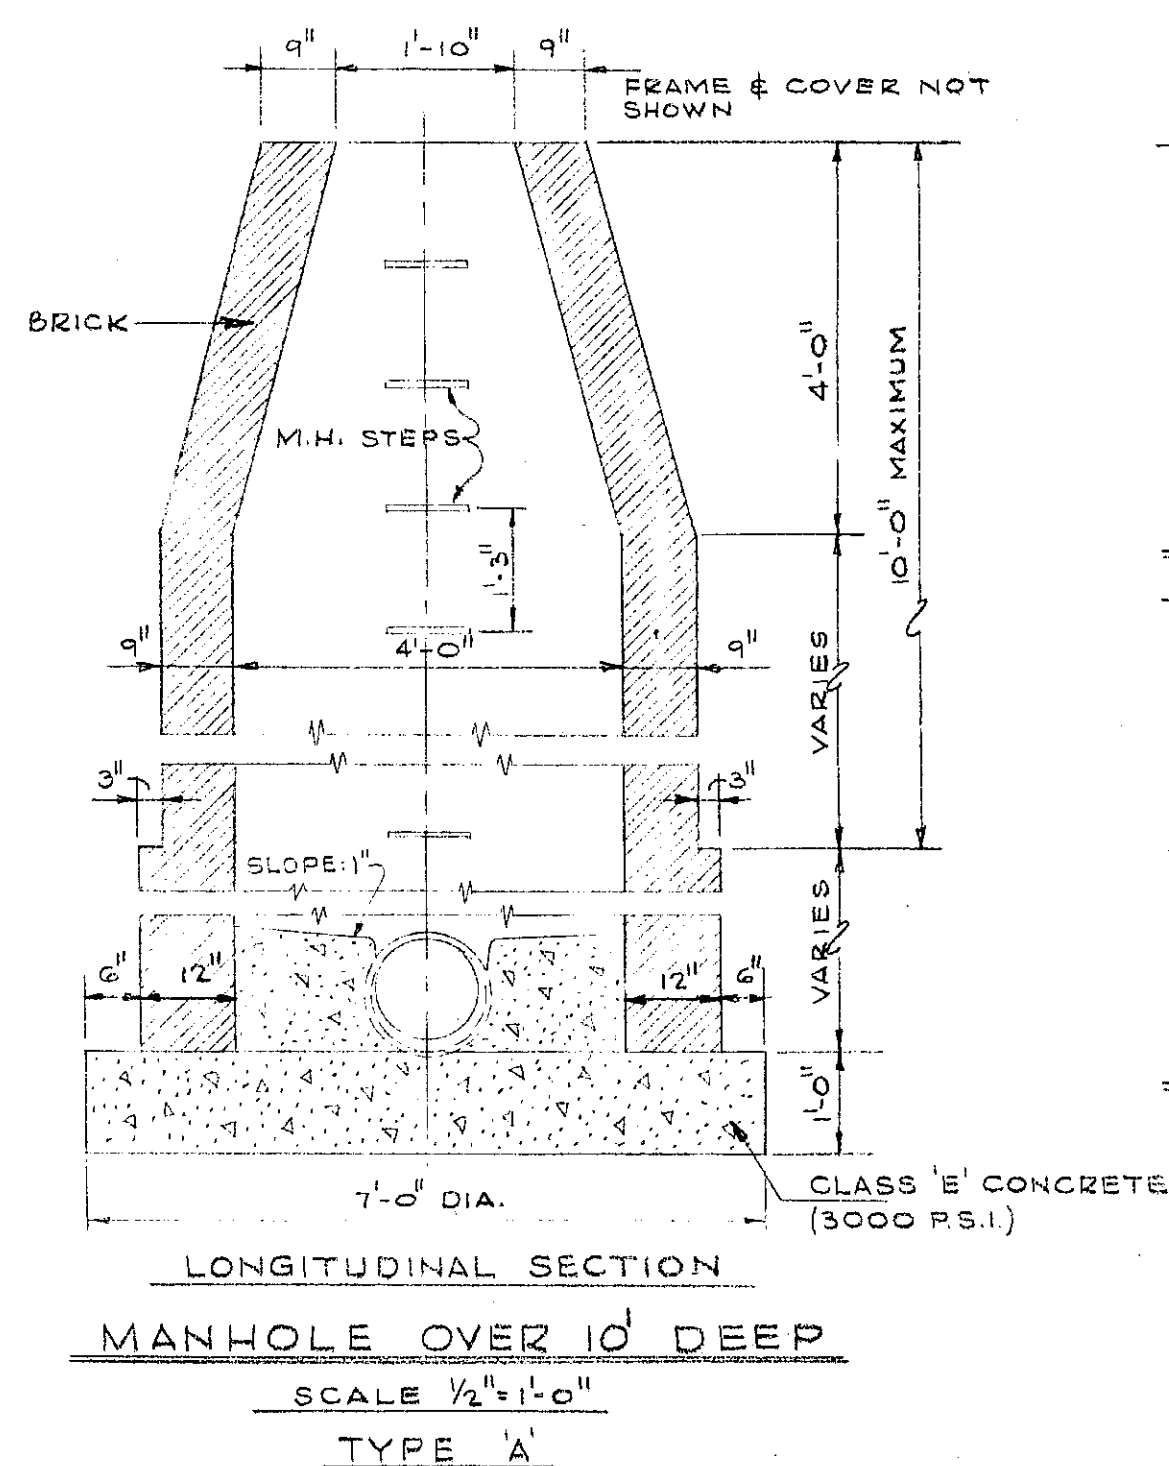


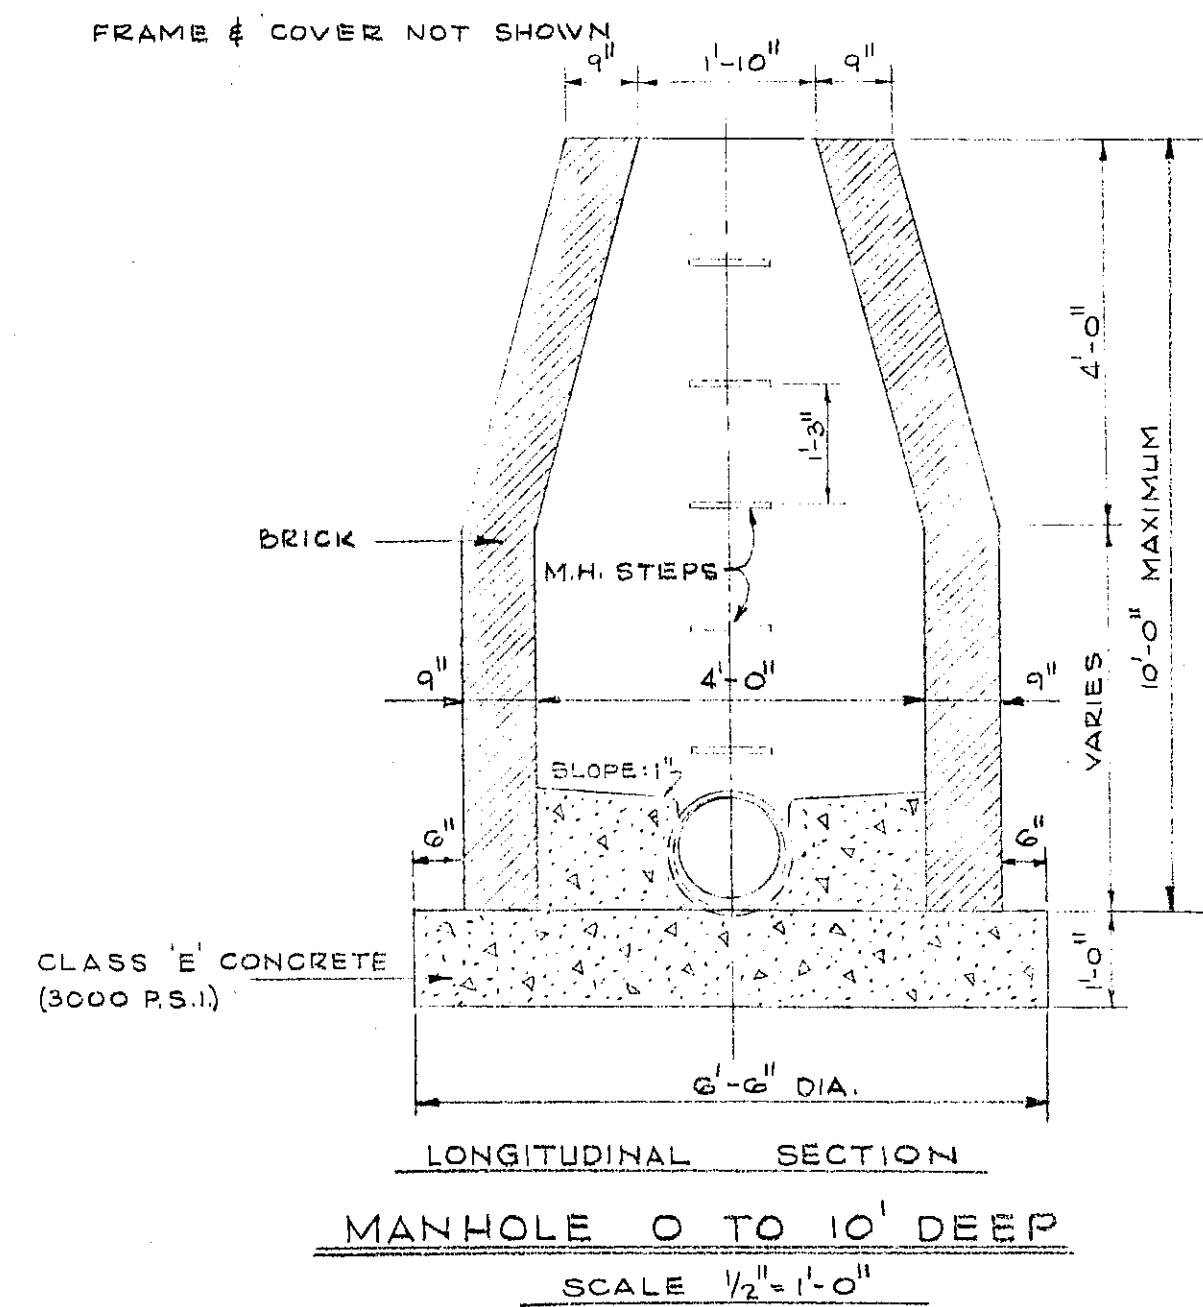

ROANOKE COUNTY SANITATION AUTHORITY ROANOKE COUNTY, VIRGINIA		
SANITARY	SEWERAGE	SYSTEM
PROJECT NO. 63-2		
DETAILS		
DESIGNED: WCO	LANGLEY & McDONALD	SCALE: AS SHOWN
PLOTTED: J.E.N.	CONSULTING ENGINEERS	DATE: APRIL 22, 1963
DRAWN: H.L.S.	NORFOLK, VA.	SHEET: 16 OF 16
CHECKED: WCO		DWG. NO. 616115