



PLAN	DATE	BY	CHKD
SURVEYED			
NOTE BOOK			
NO			

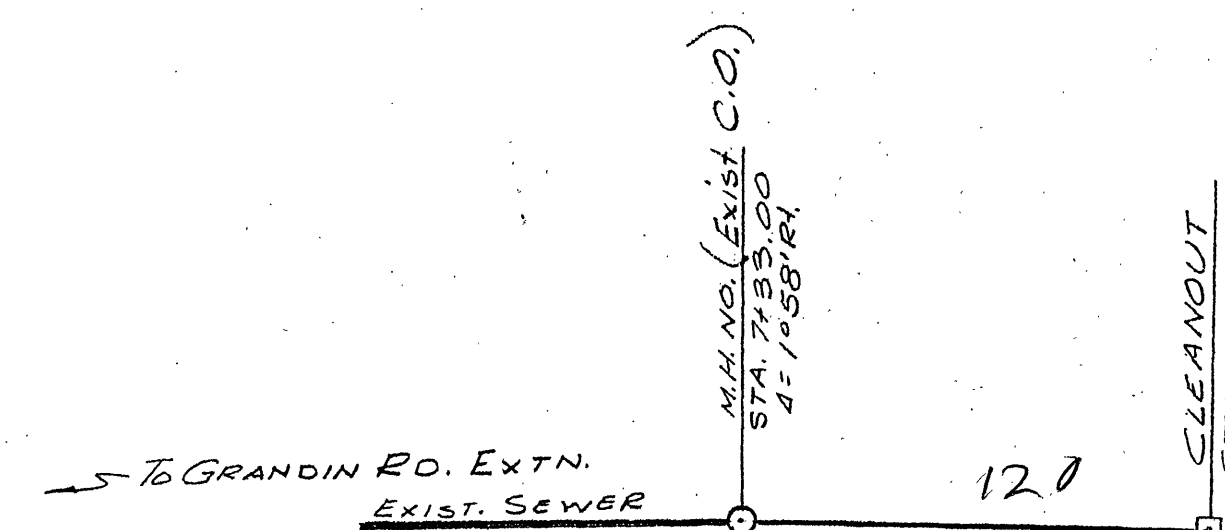

ROANOKE COUNTY SANITATION AUTHORITY
CHANGE IN PROJECT 64-3
SHEET NO. 24-A

PROFILE	DATE	BY	CHKD
SURVEYED			
NOTE BOOK			
NO			

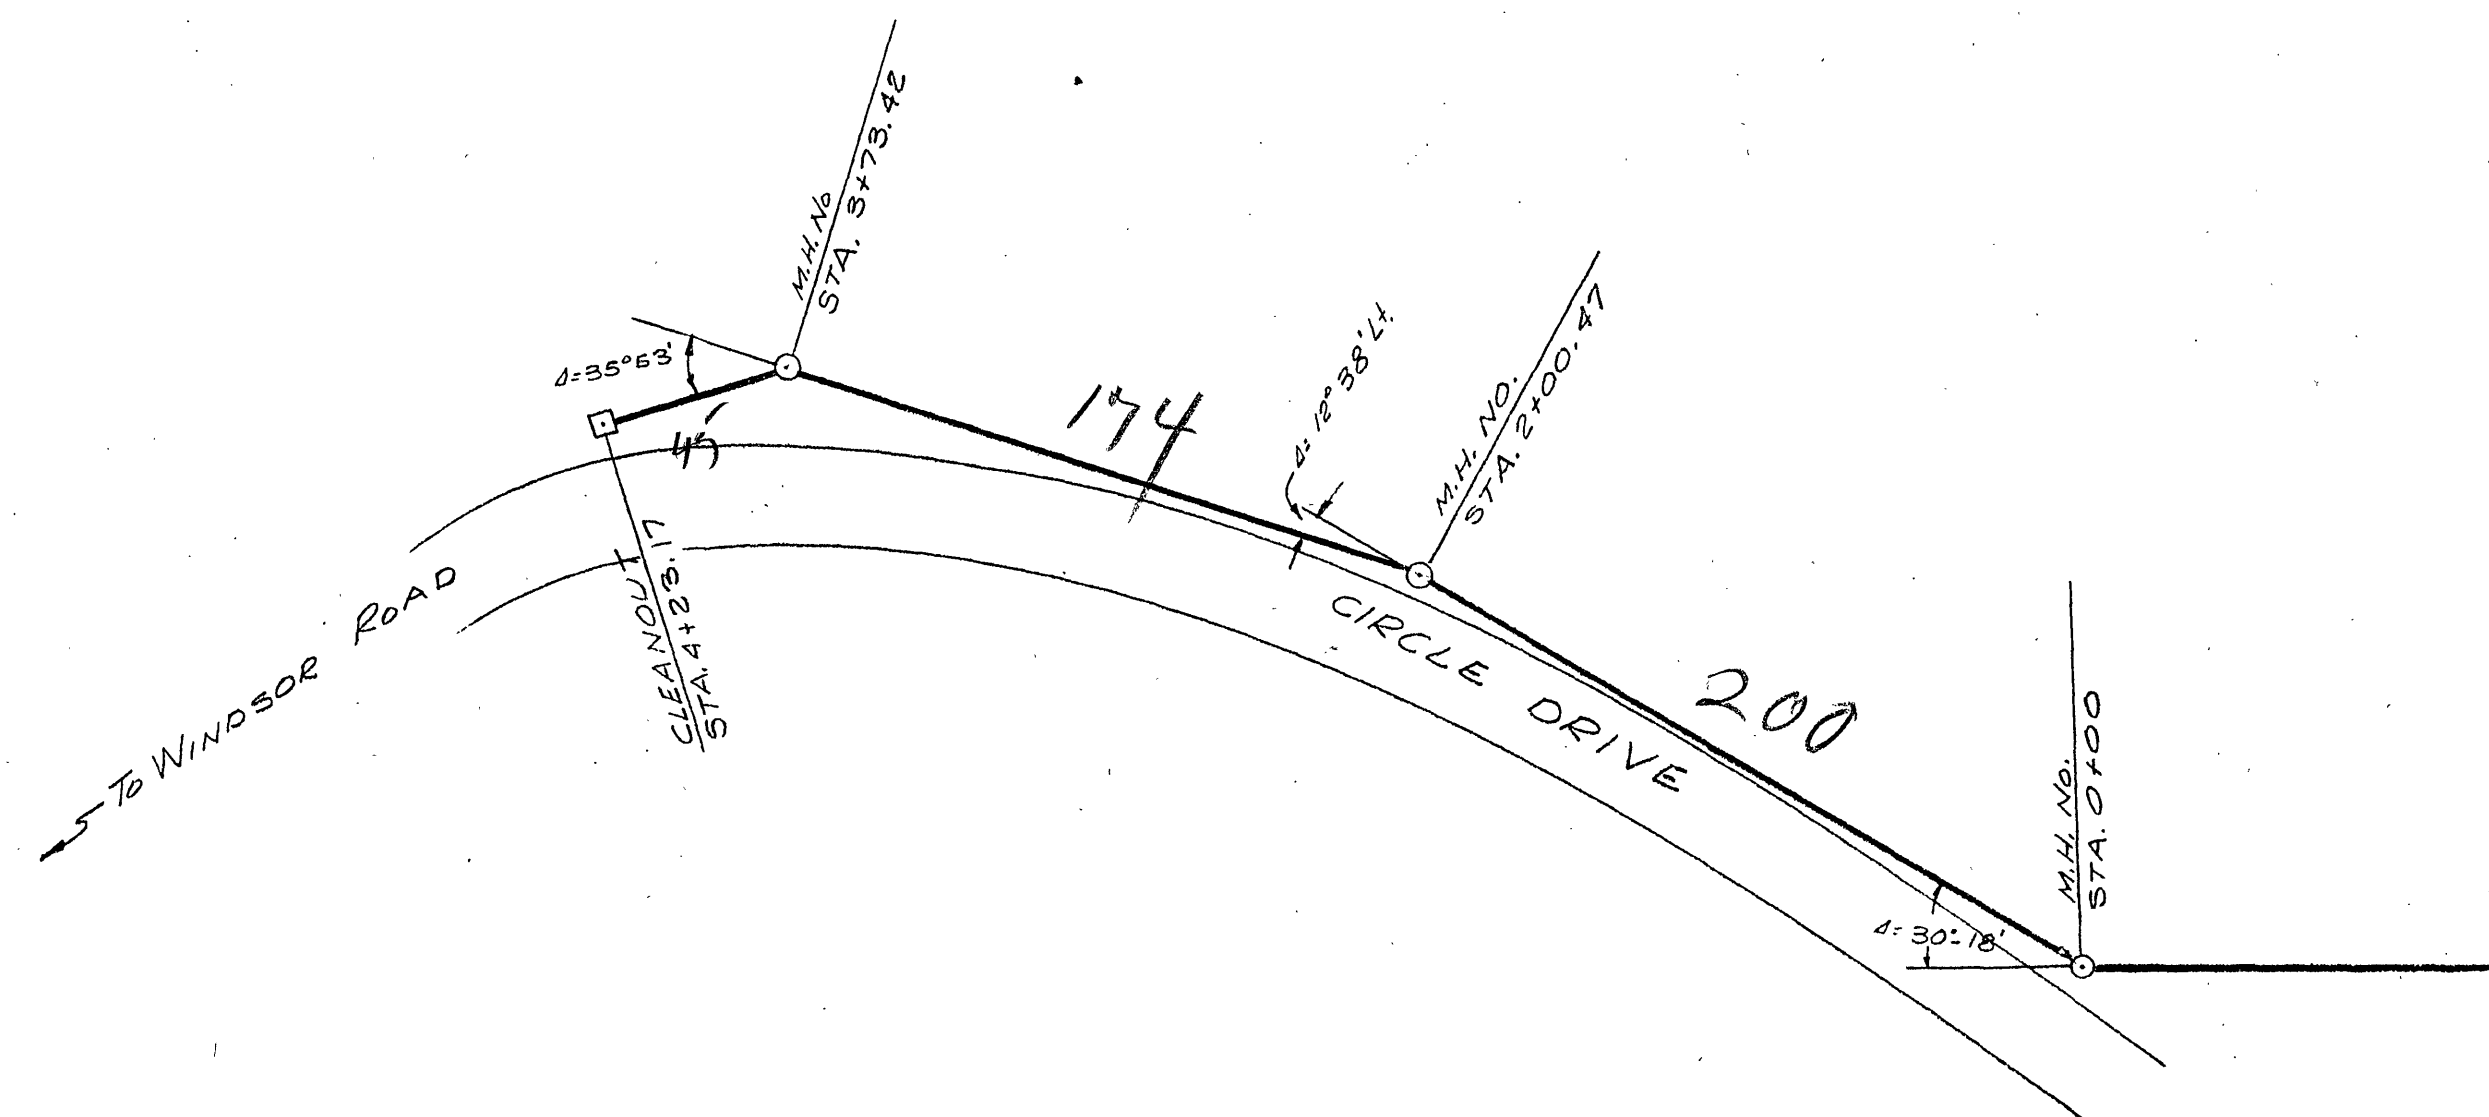