



| PROFILE                | BY | DATE |
|------------------------|----|------|
| SURVIVED               |    |      |
| PLOTTED                |    |      |
| NOTE BOOK              |    |      |
| GRADES CHECKED         |    |      |
| B. M. NOTED            |    |      |
| NO.                    |    |      |
| STRUCTURE NOTATIONS OK |    |      |

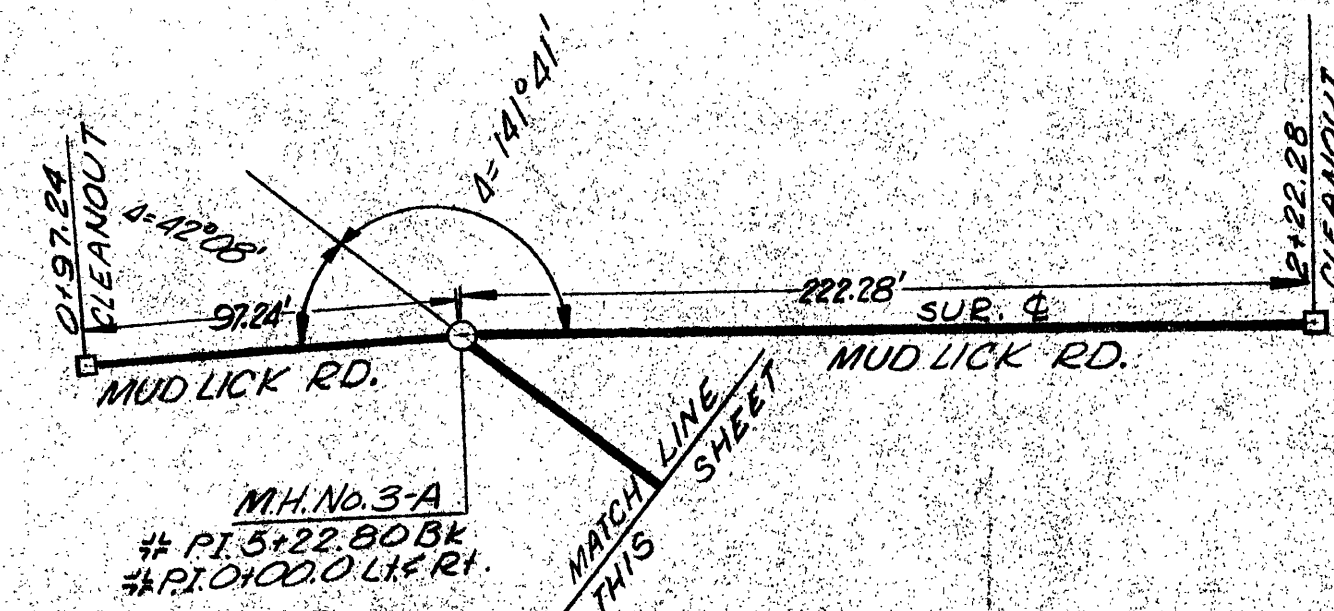

OK  
ROANDKE COUNTY SANITATION AUTHORITY  
CHANGE IN PROJECT NO. 64.2  
SHEET NO. 7-B

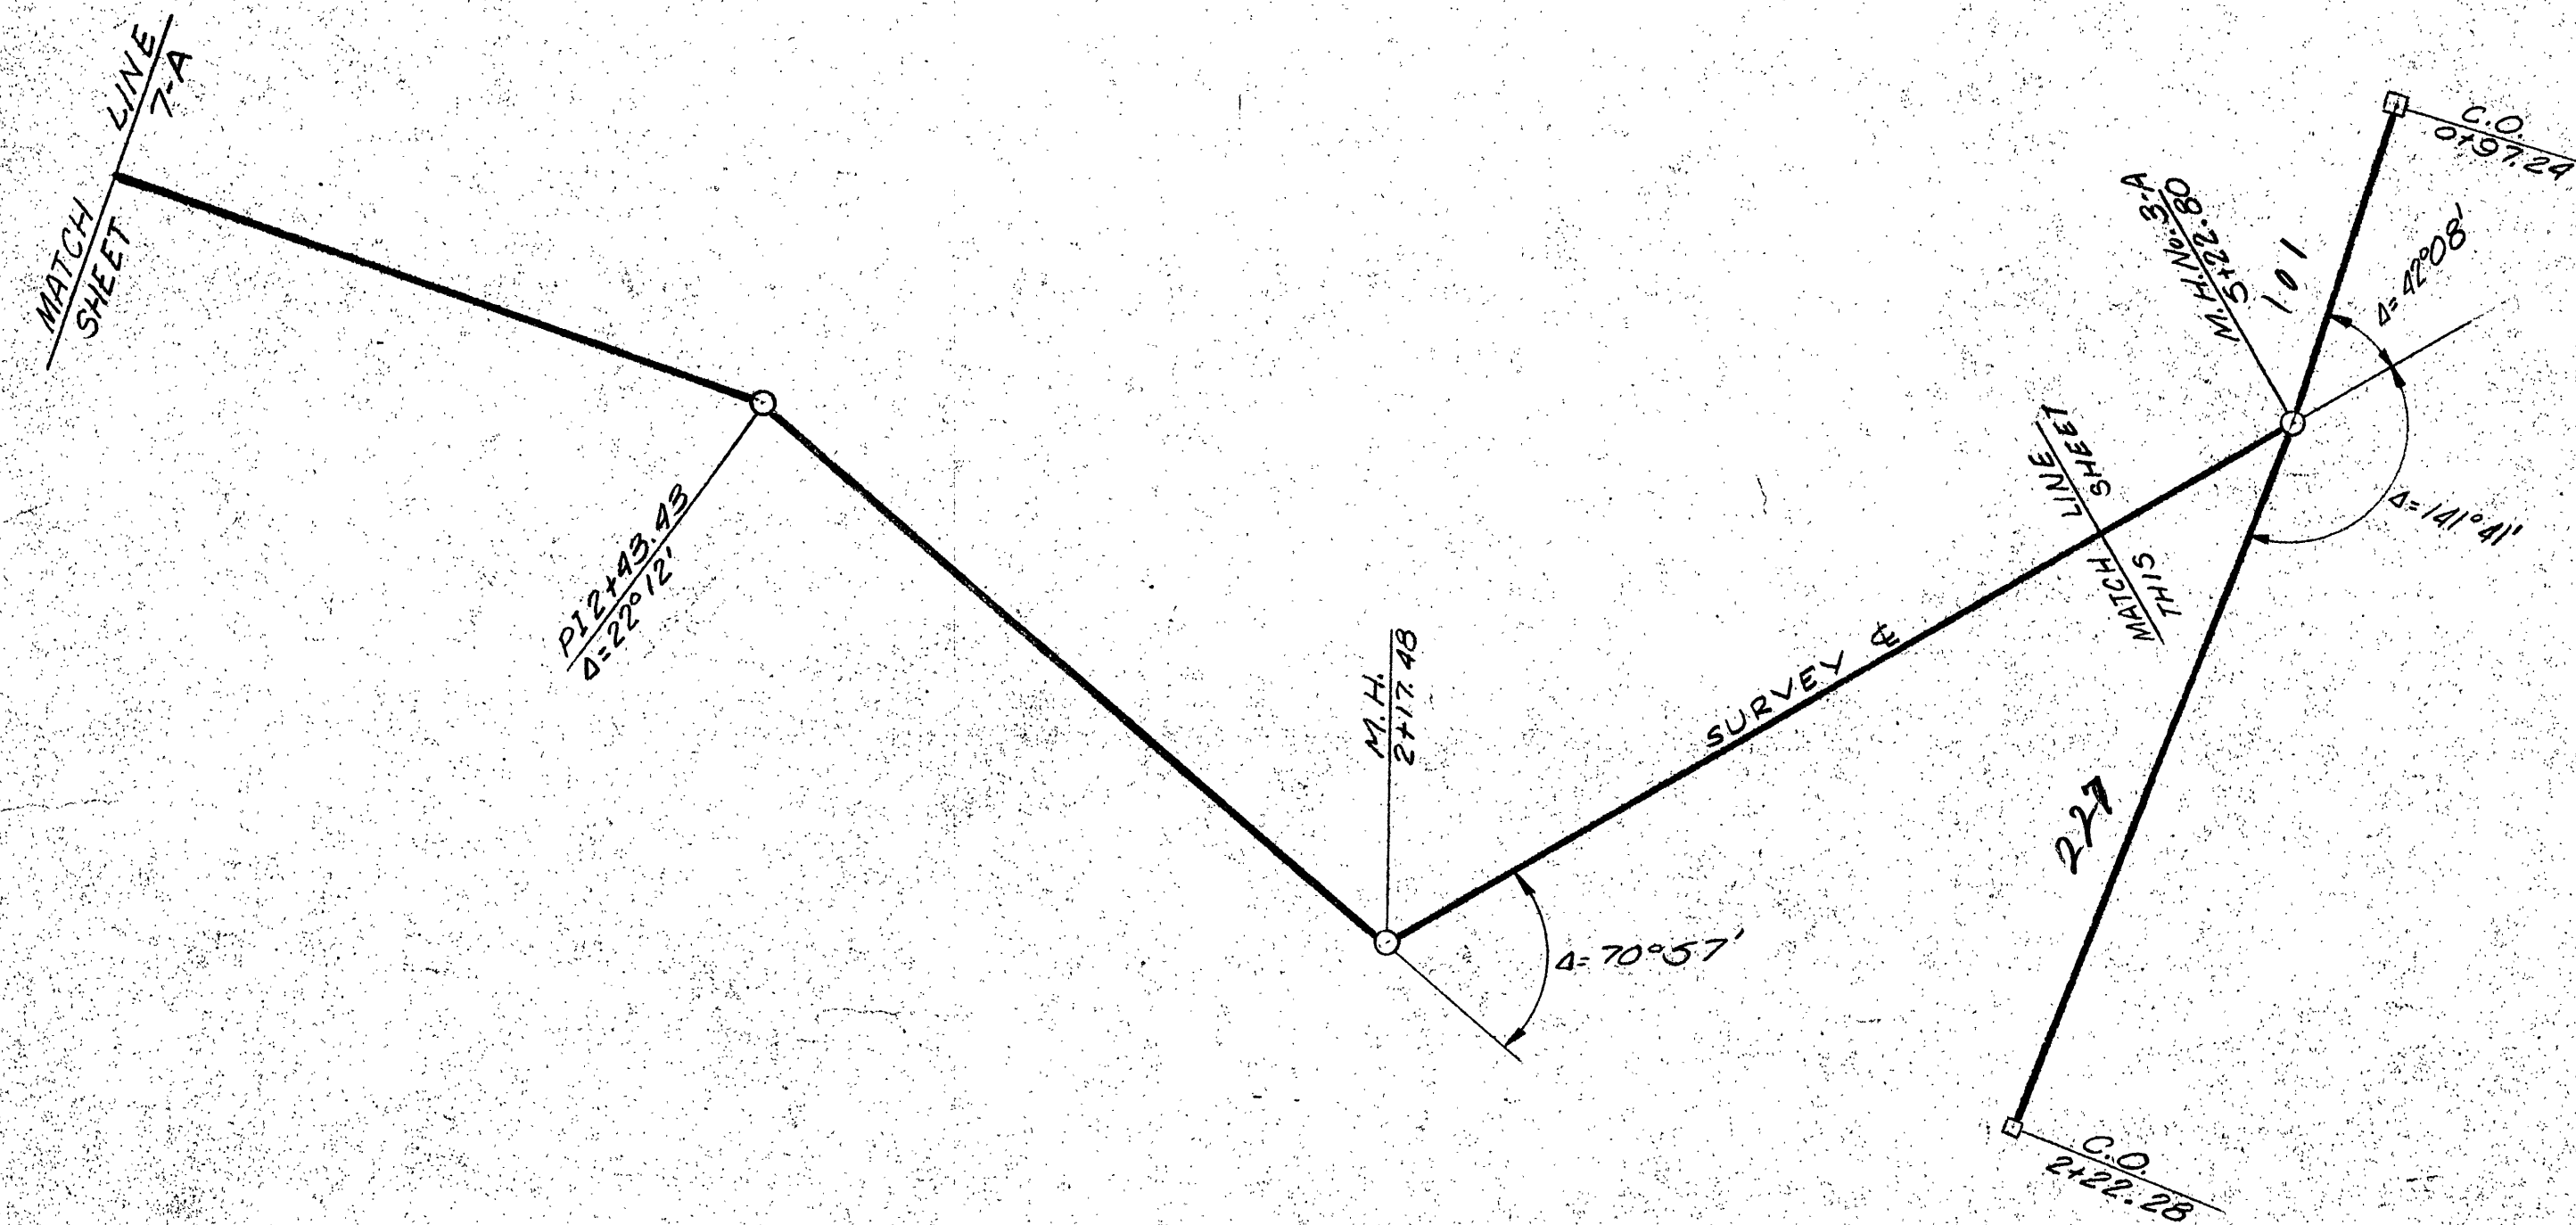