


PLAN	NO.	SURVEYED	BY	DATE

PROFILE	NO.	SURVEYED	BY	DATE

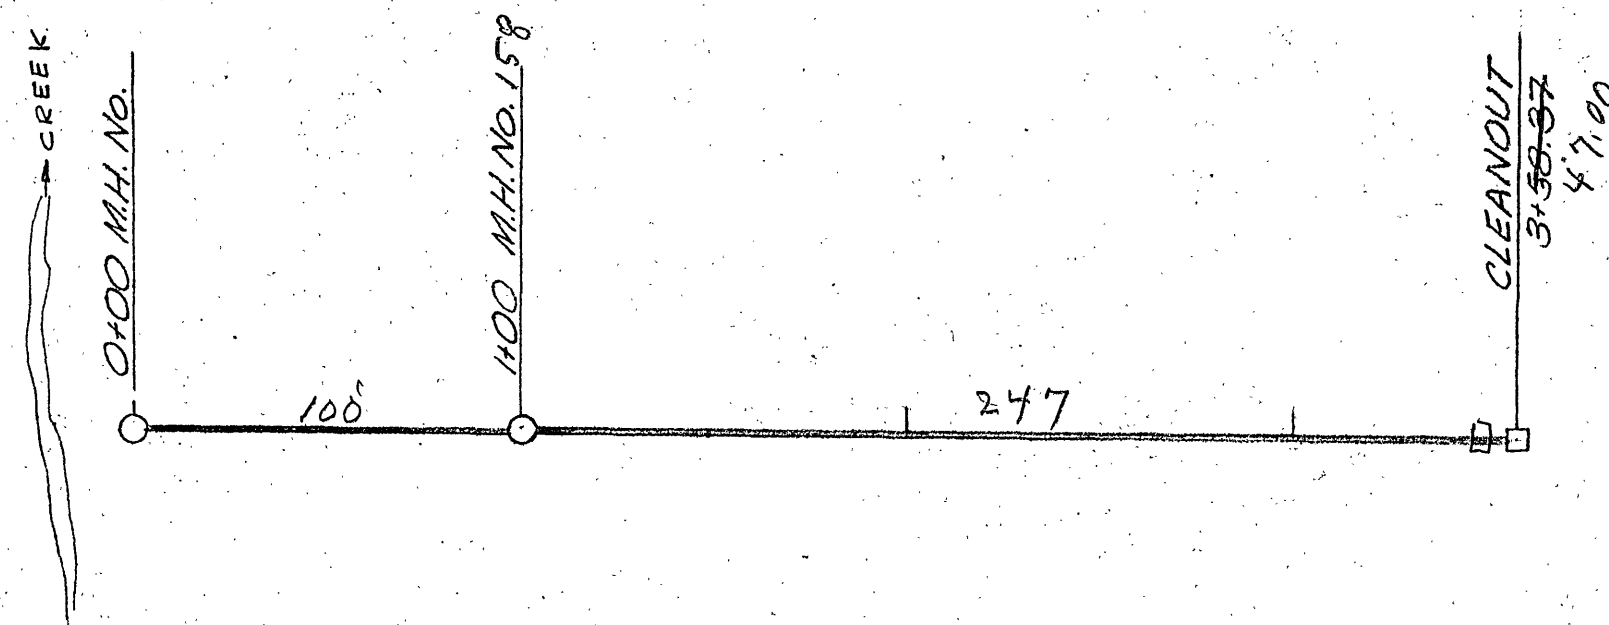

Reconnect Line Day 1 to Rd From Creek to Mud Lick 64-2

SCALE 1"=50'

OK
ROANOKE COUNTY SANITATION AUTHORITY
CHANGE IN PROJECT NO. 64-2
SHEET NO. 14-B

